

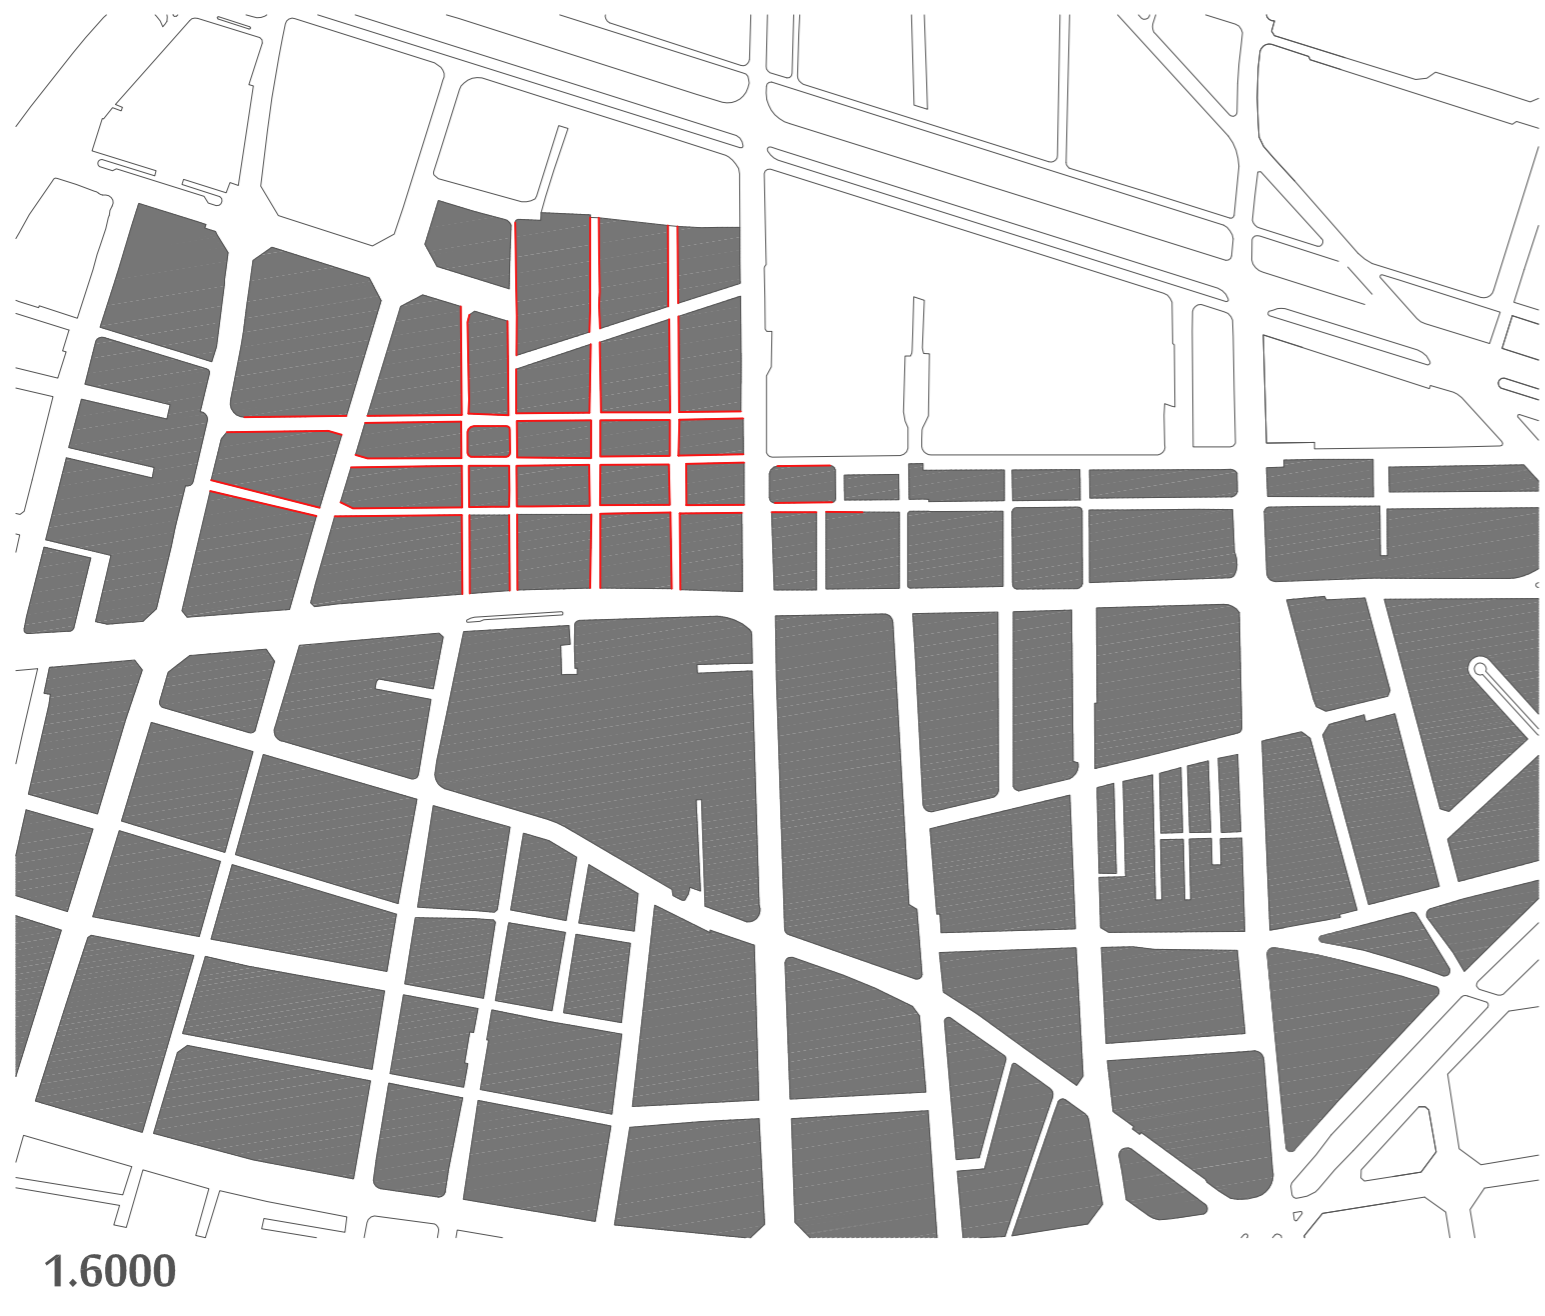



TRAMA URBANA - LES CORTS

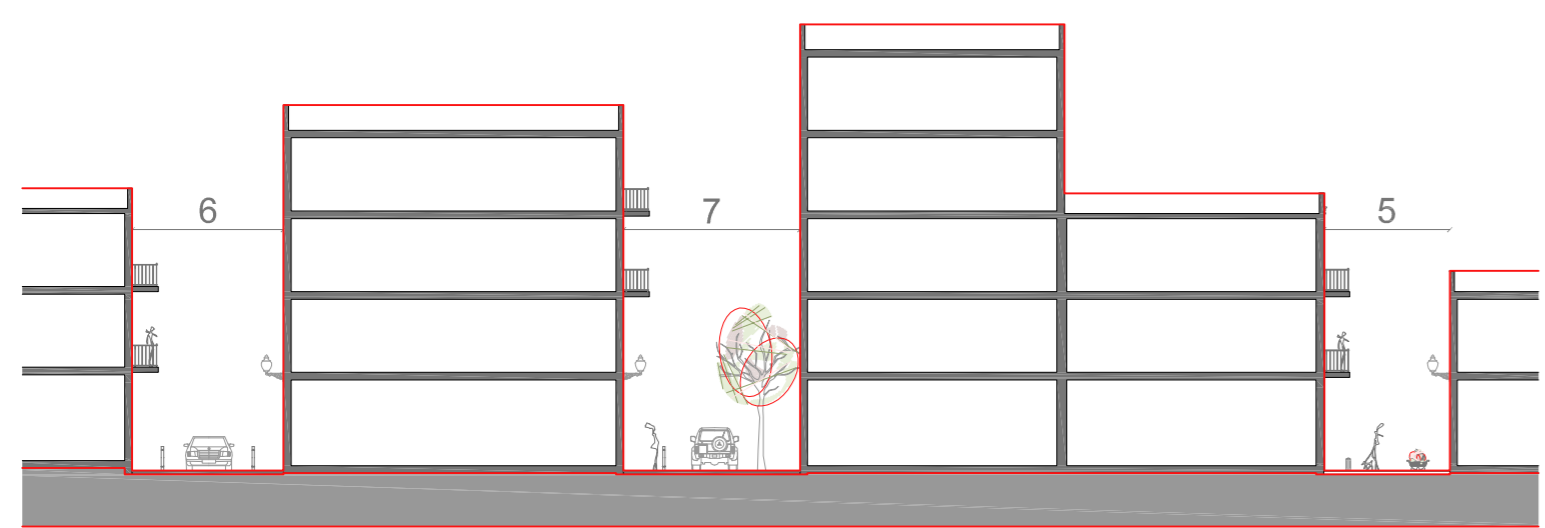


1.6000

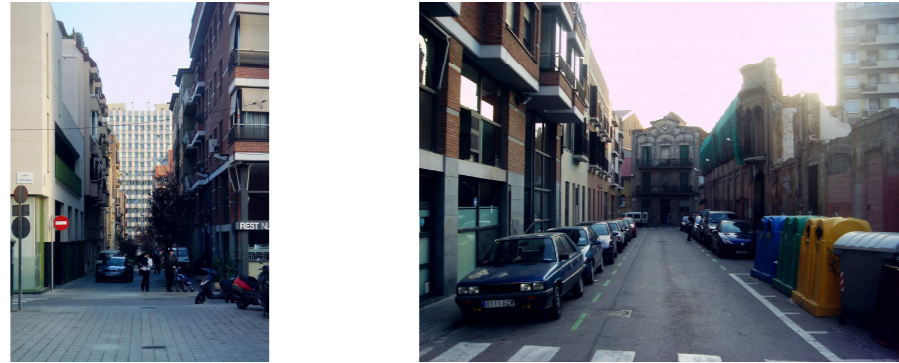

TRAMA URBANA - DIAGONAL

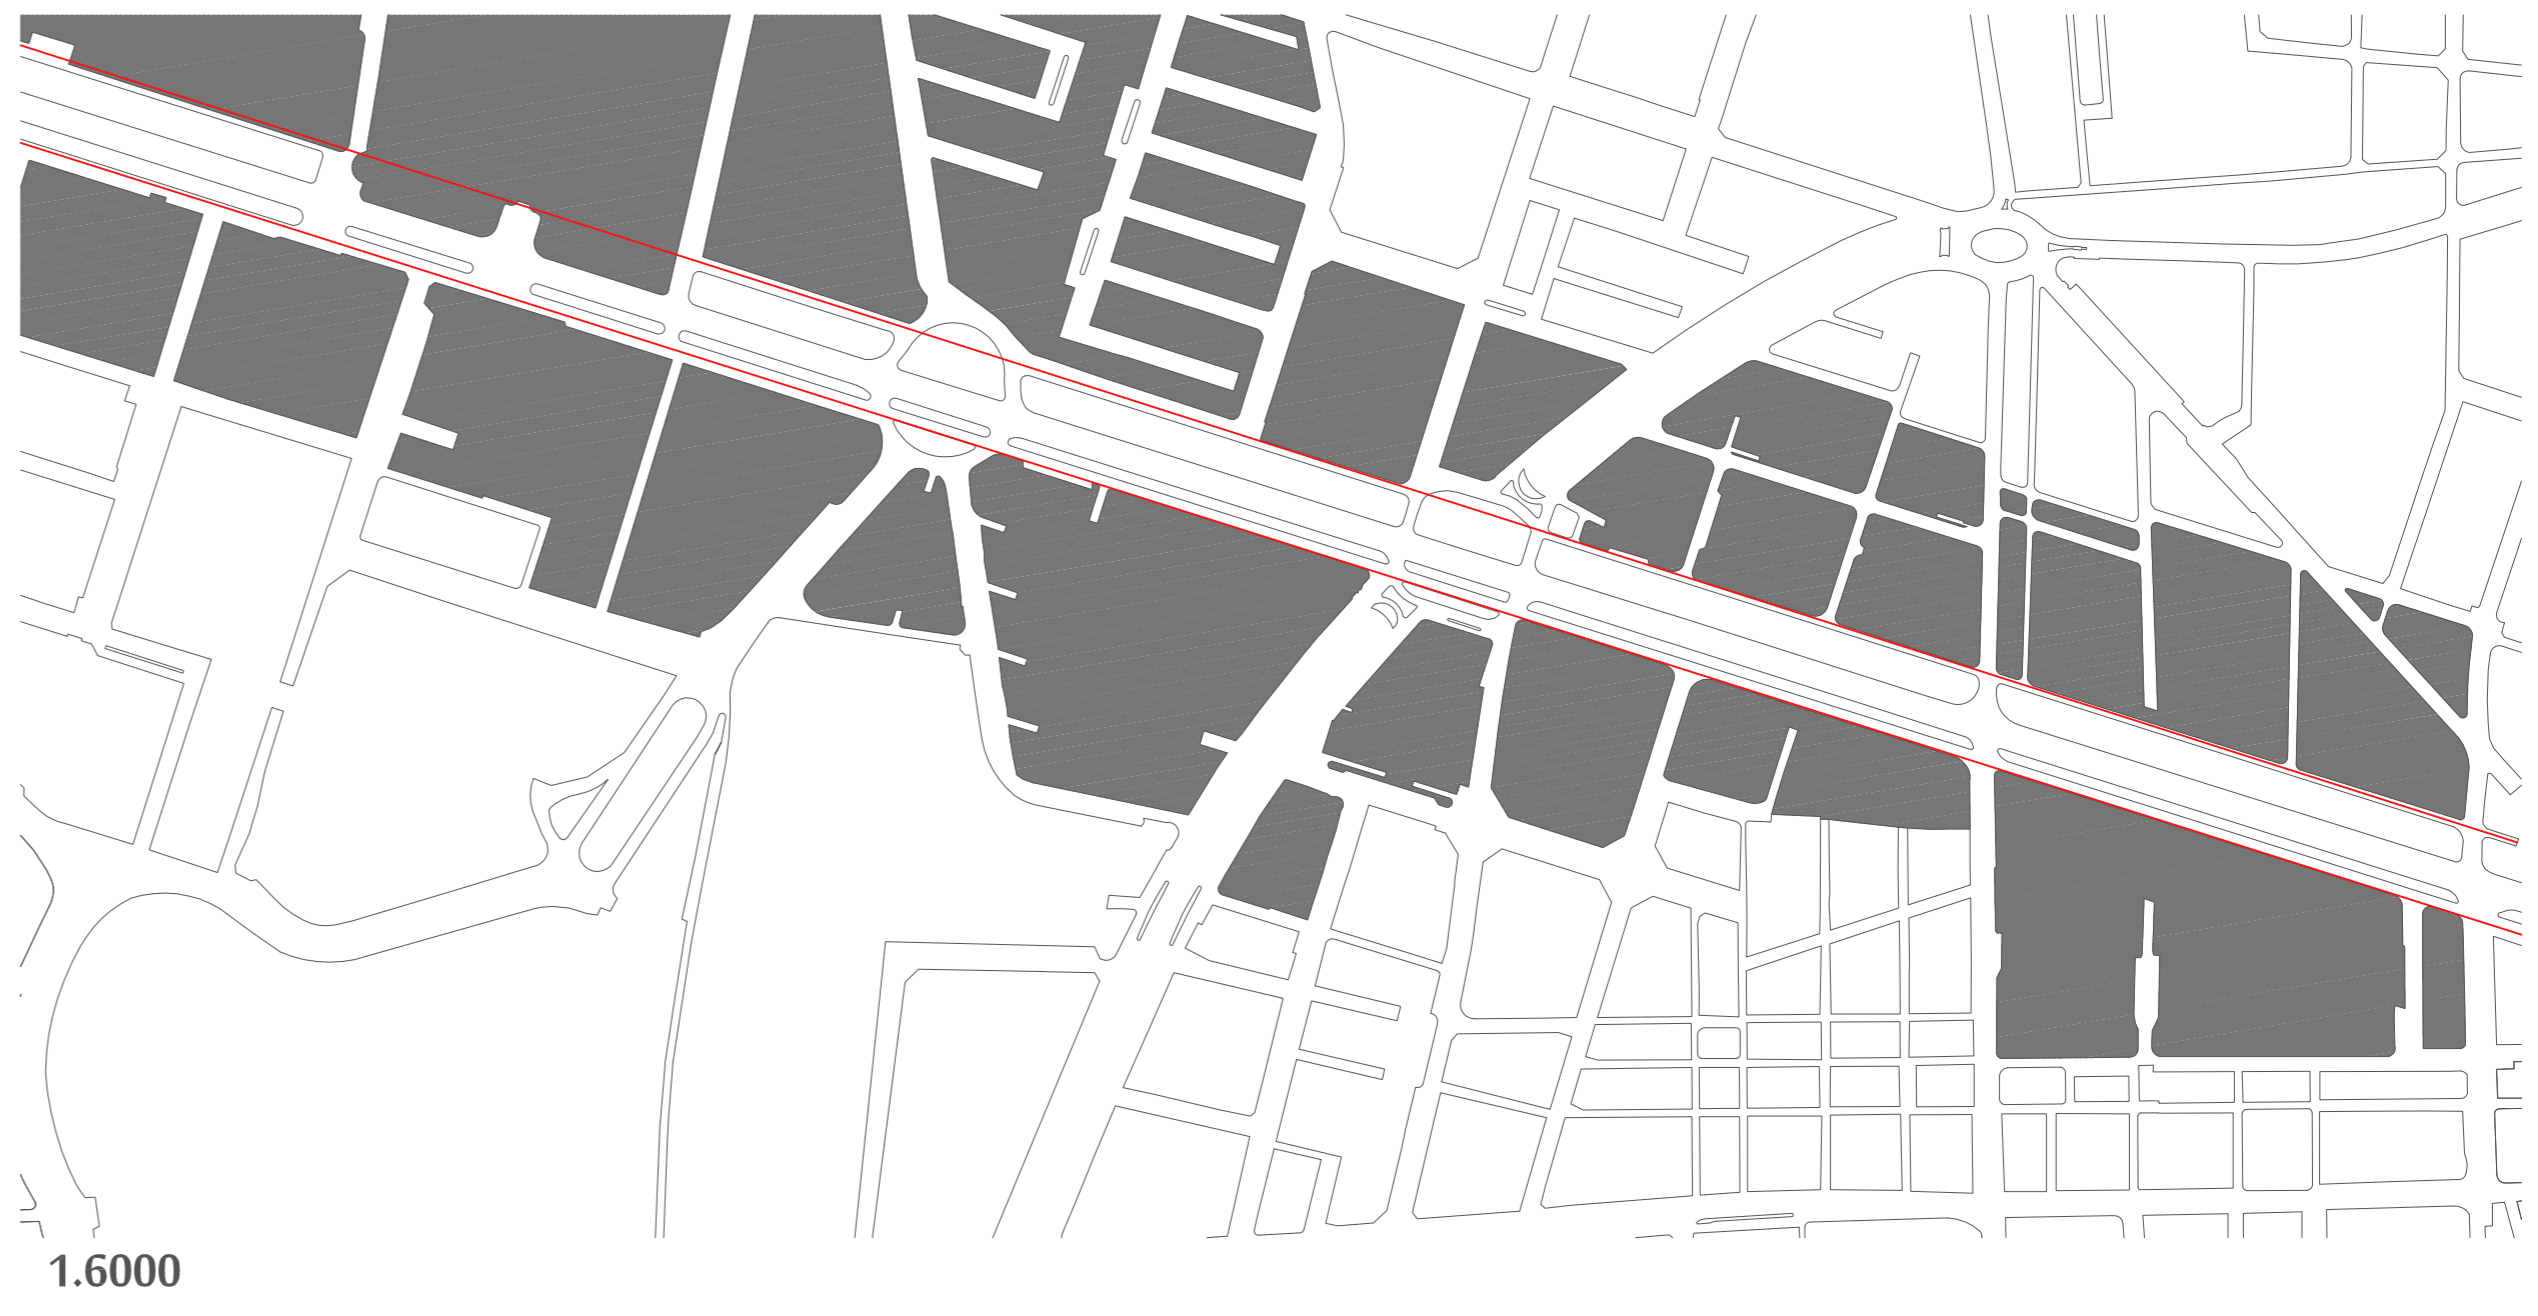


1.6000

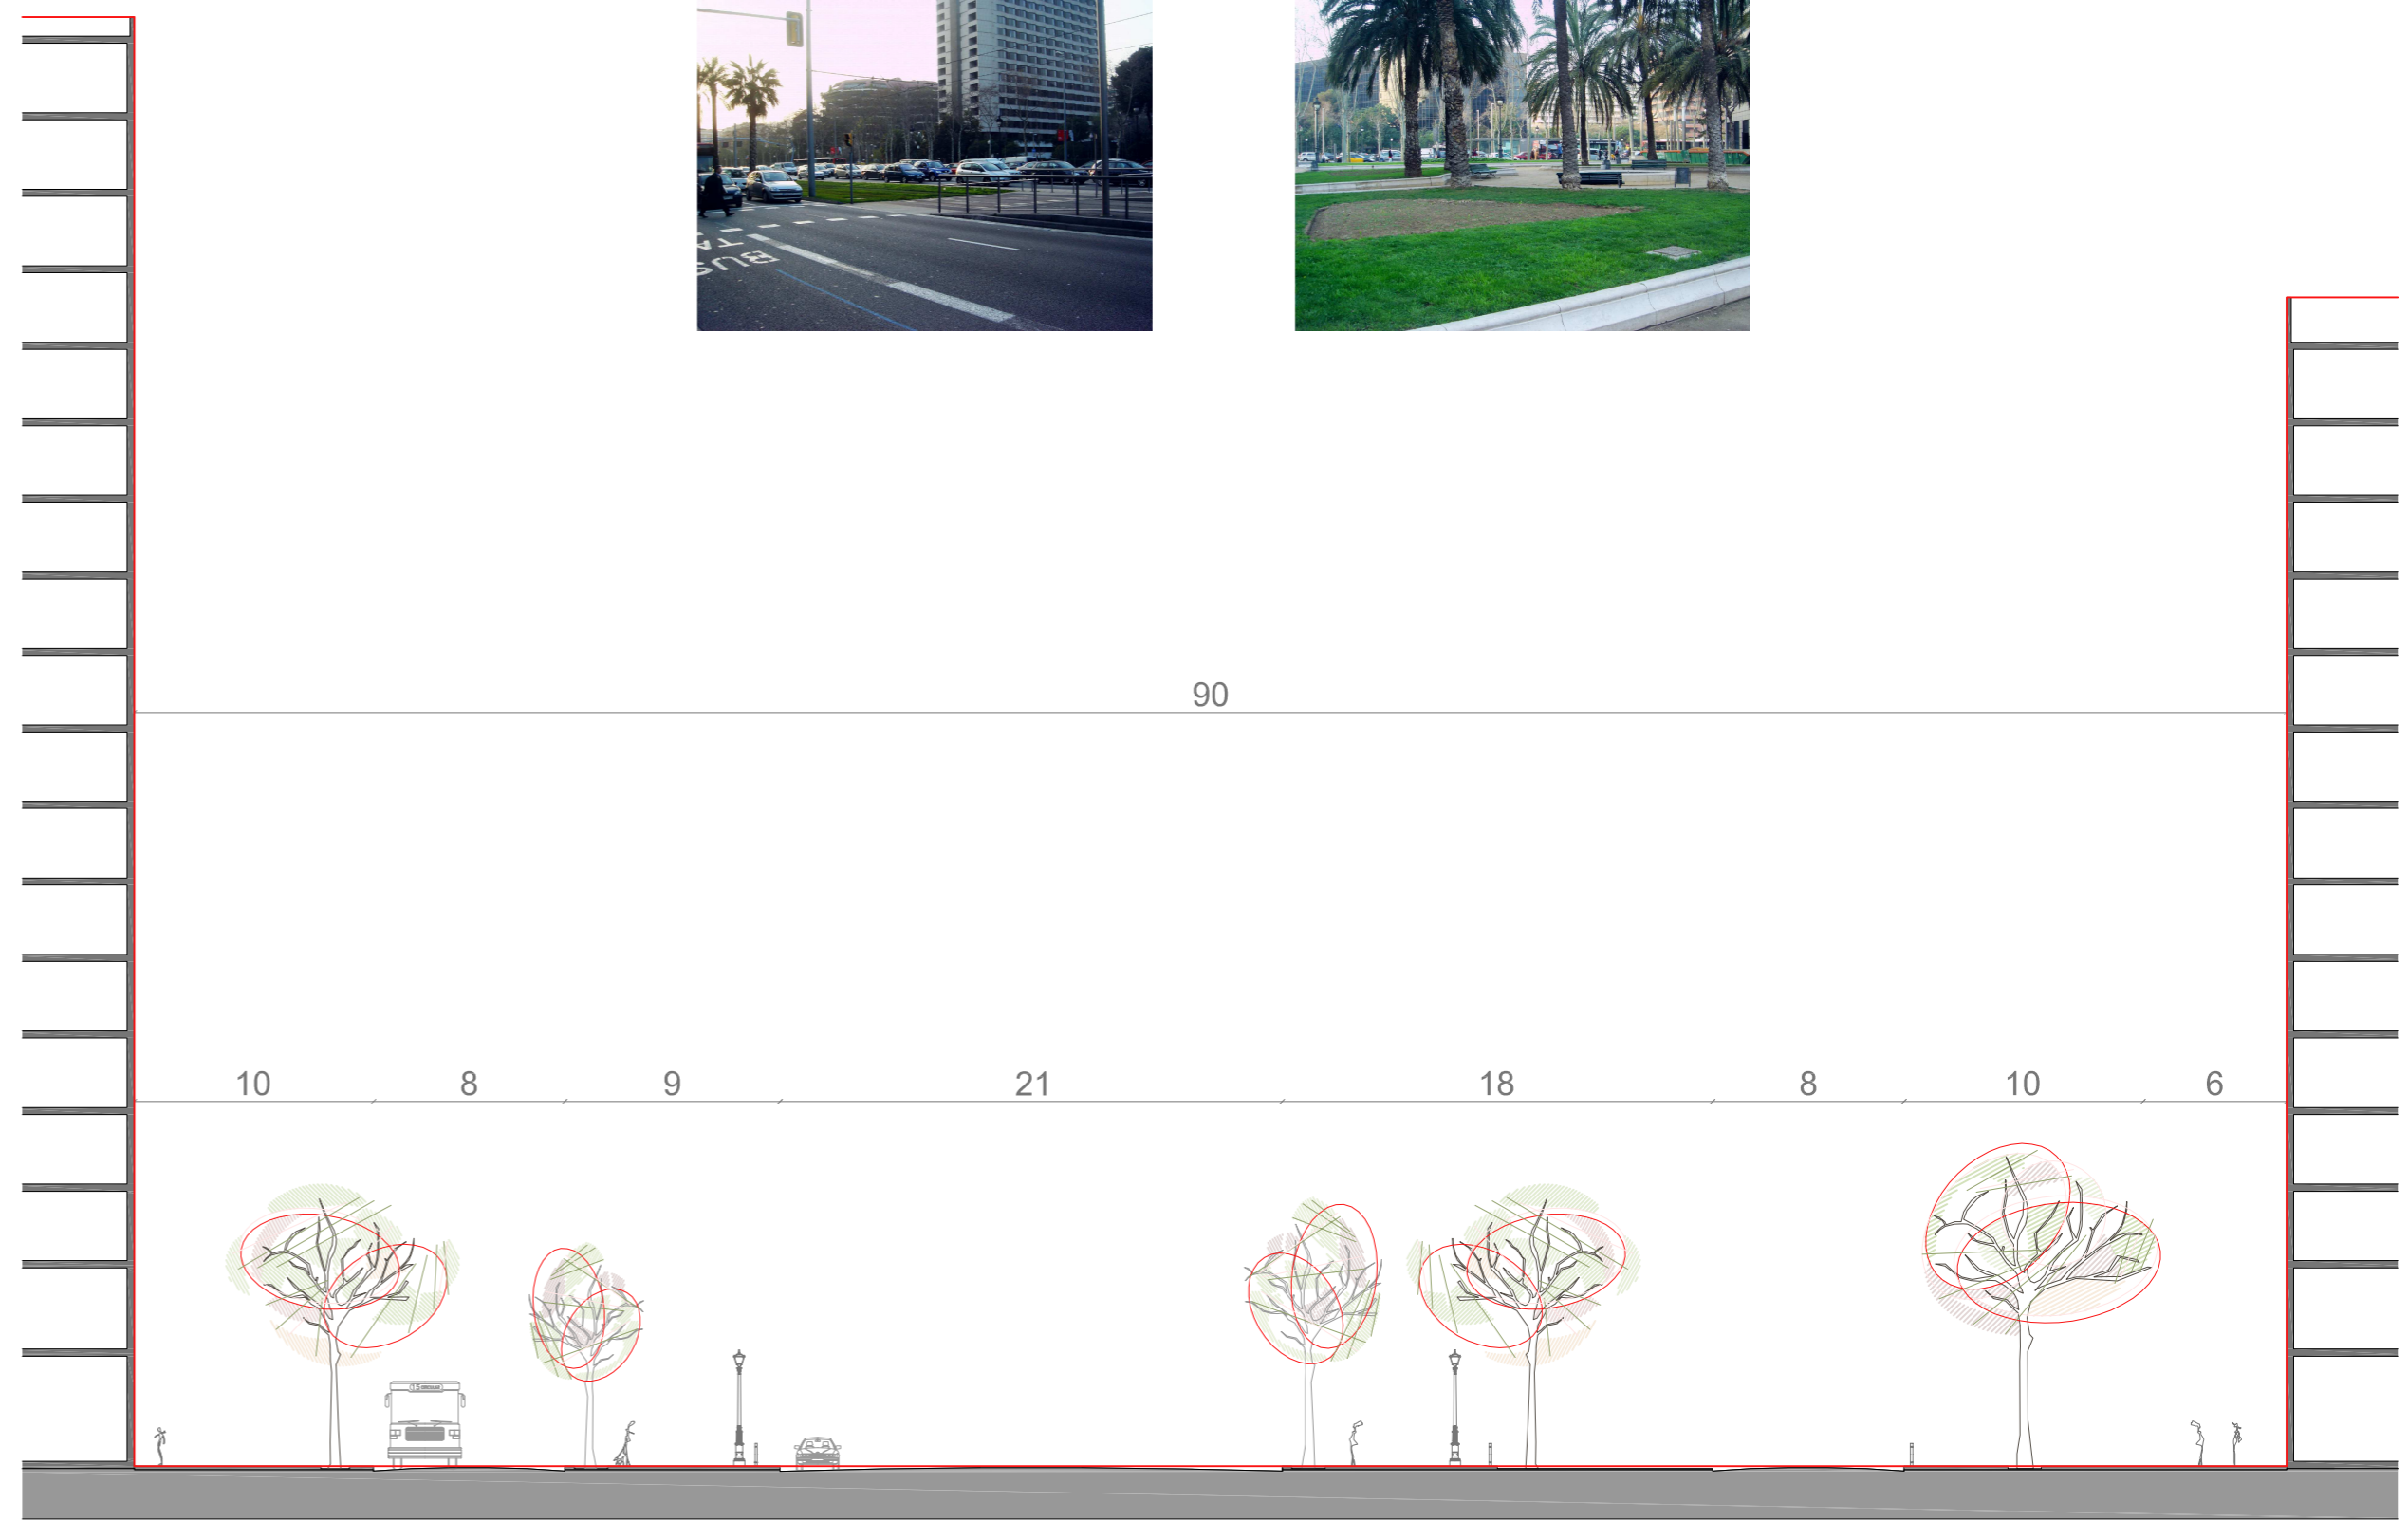

TRAMA URBANA



1.6000

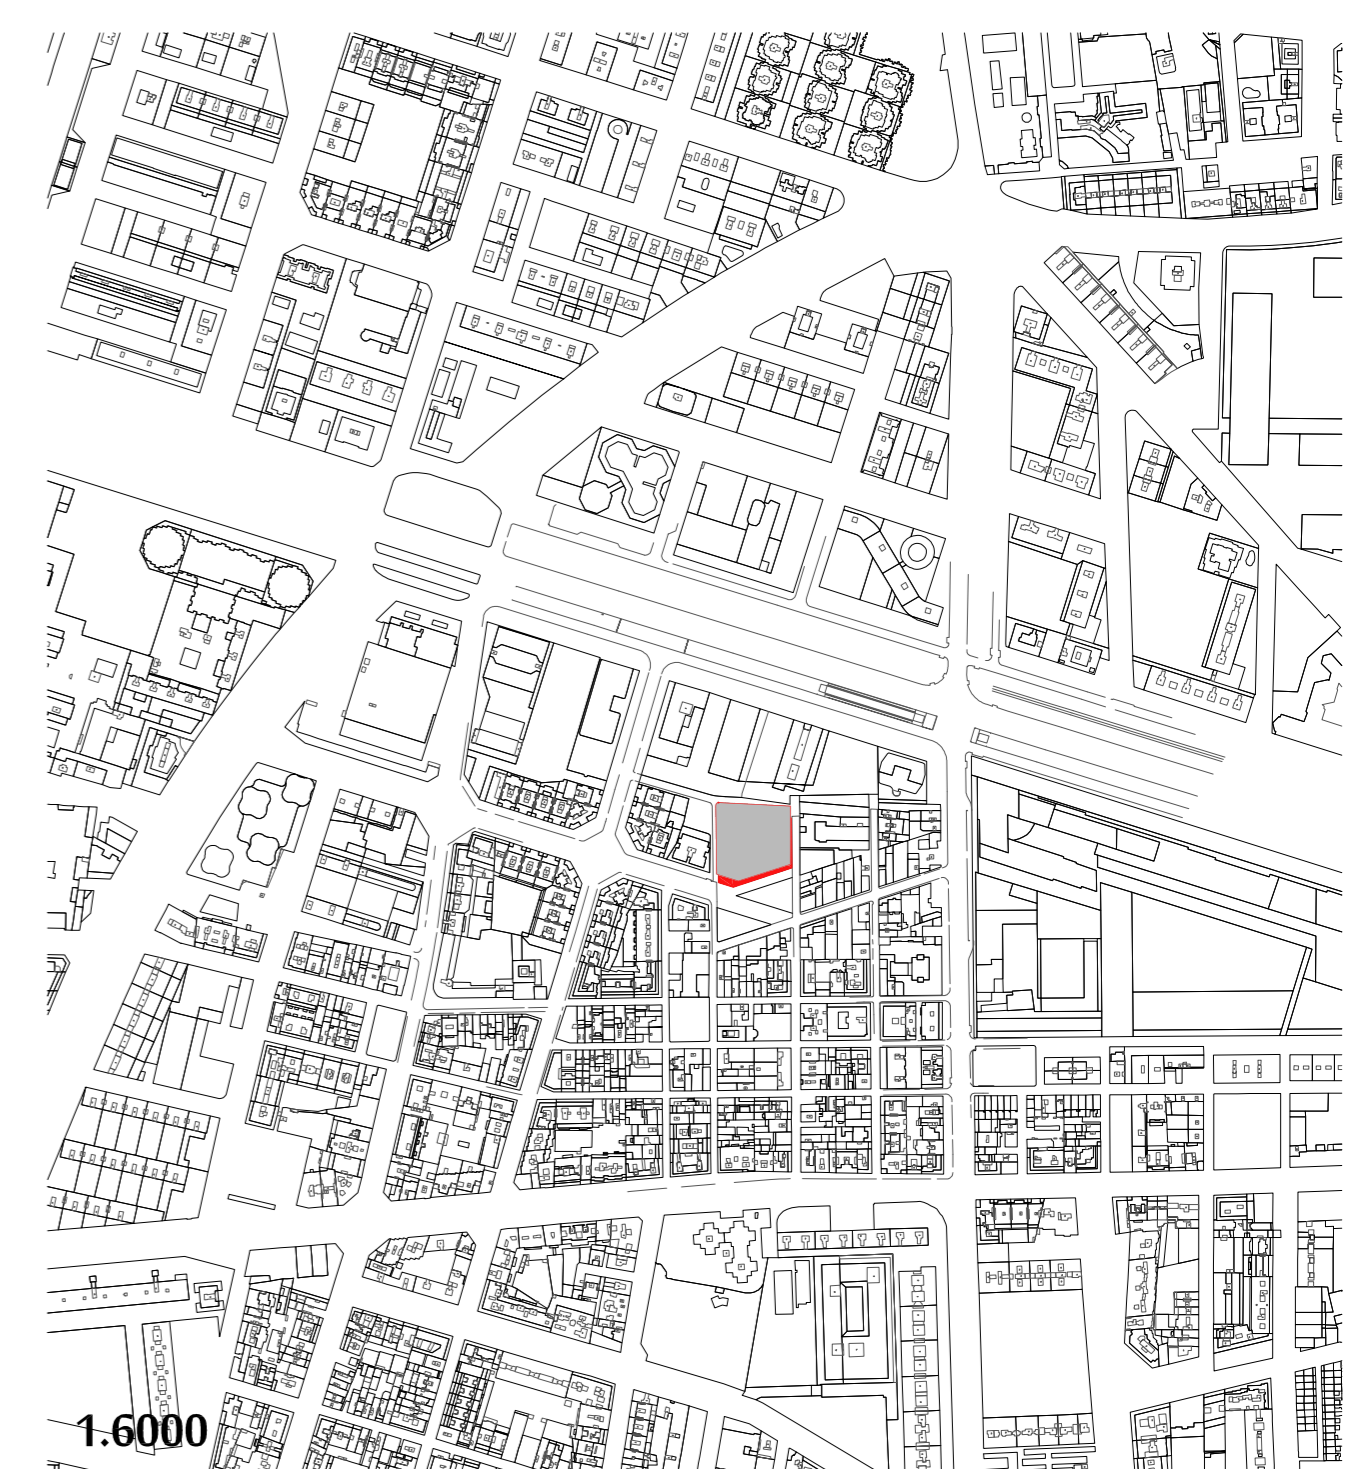

1.6000

