



PLANTA PARKING -1

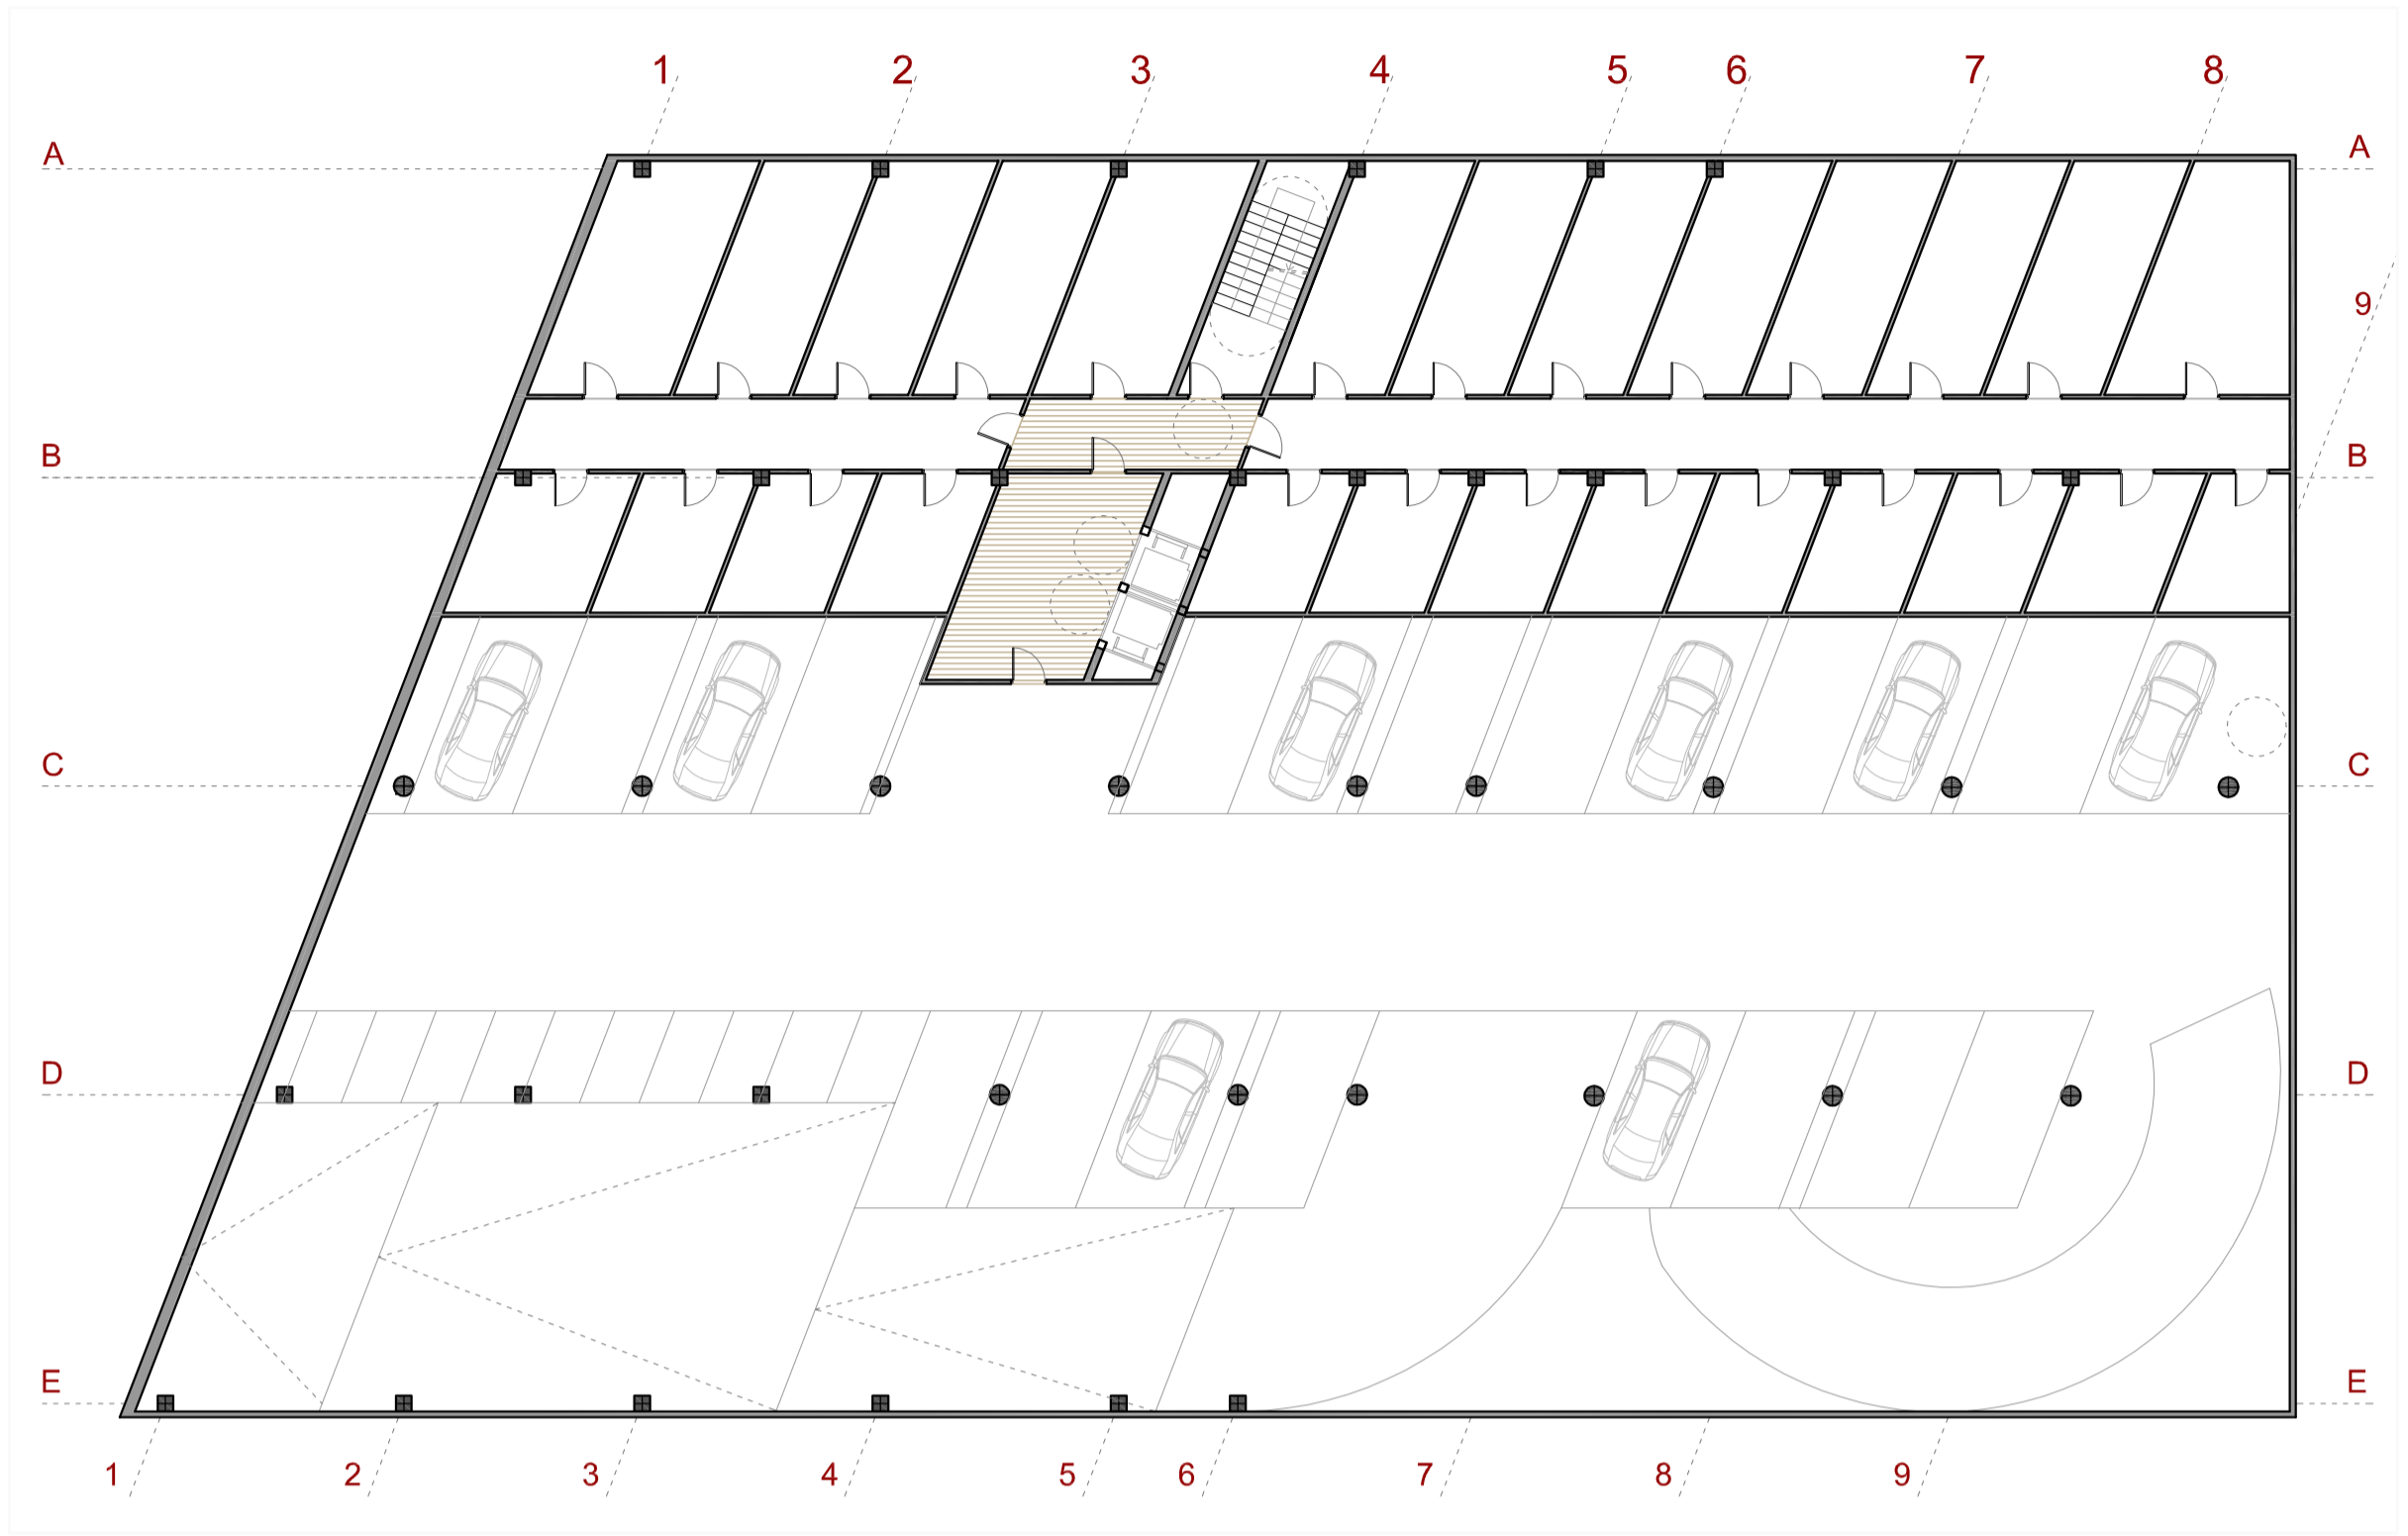

PLANTA PARKING -2 i -3

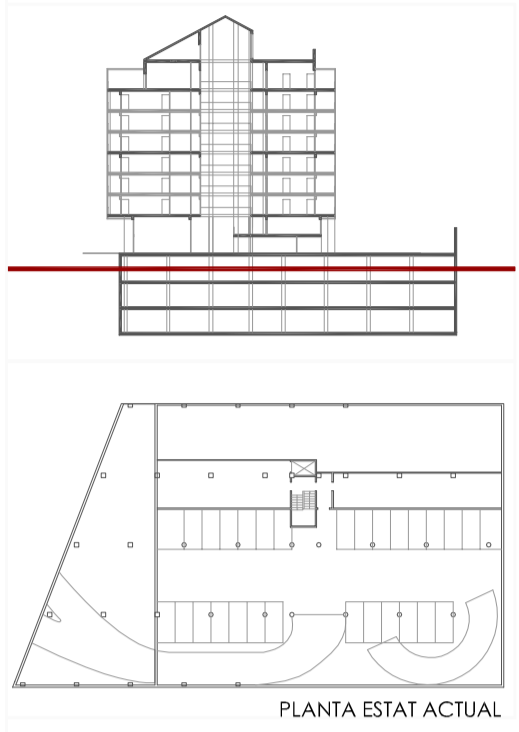