

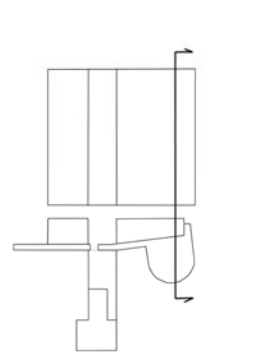
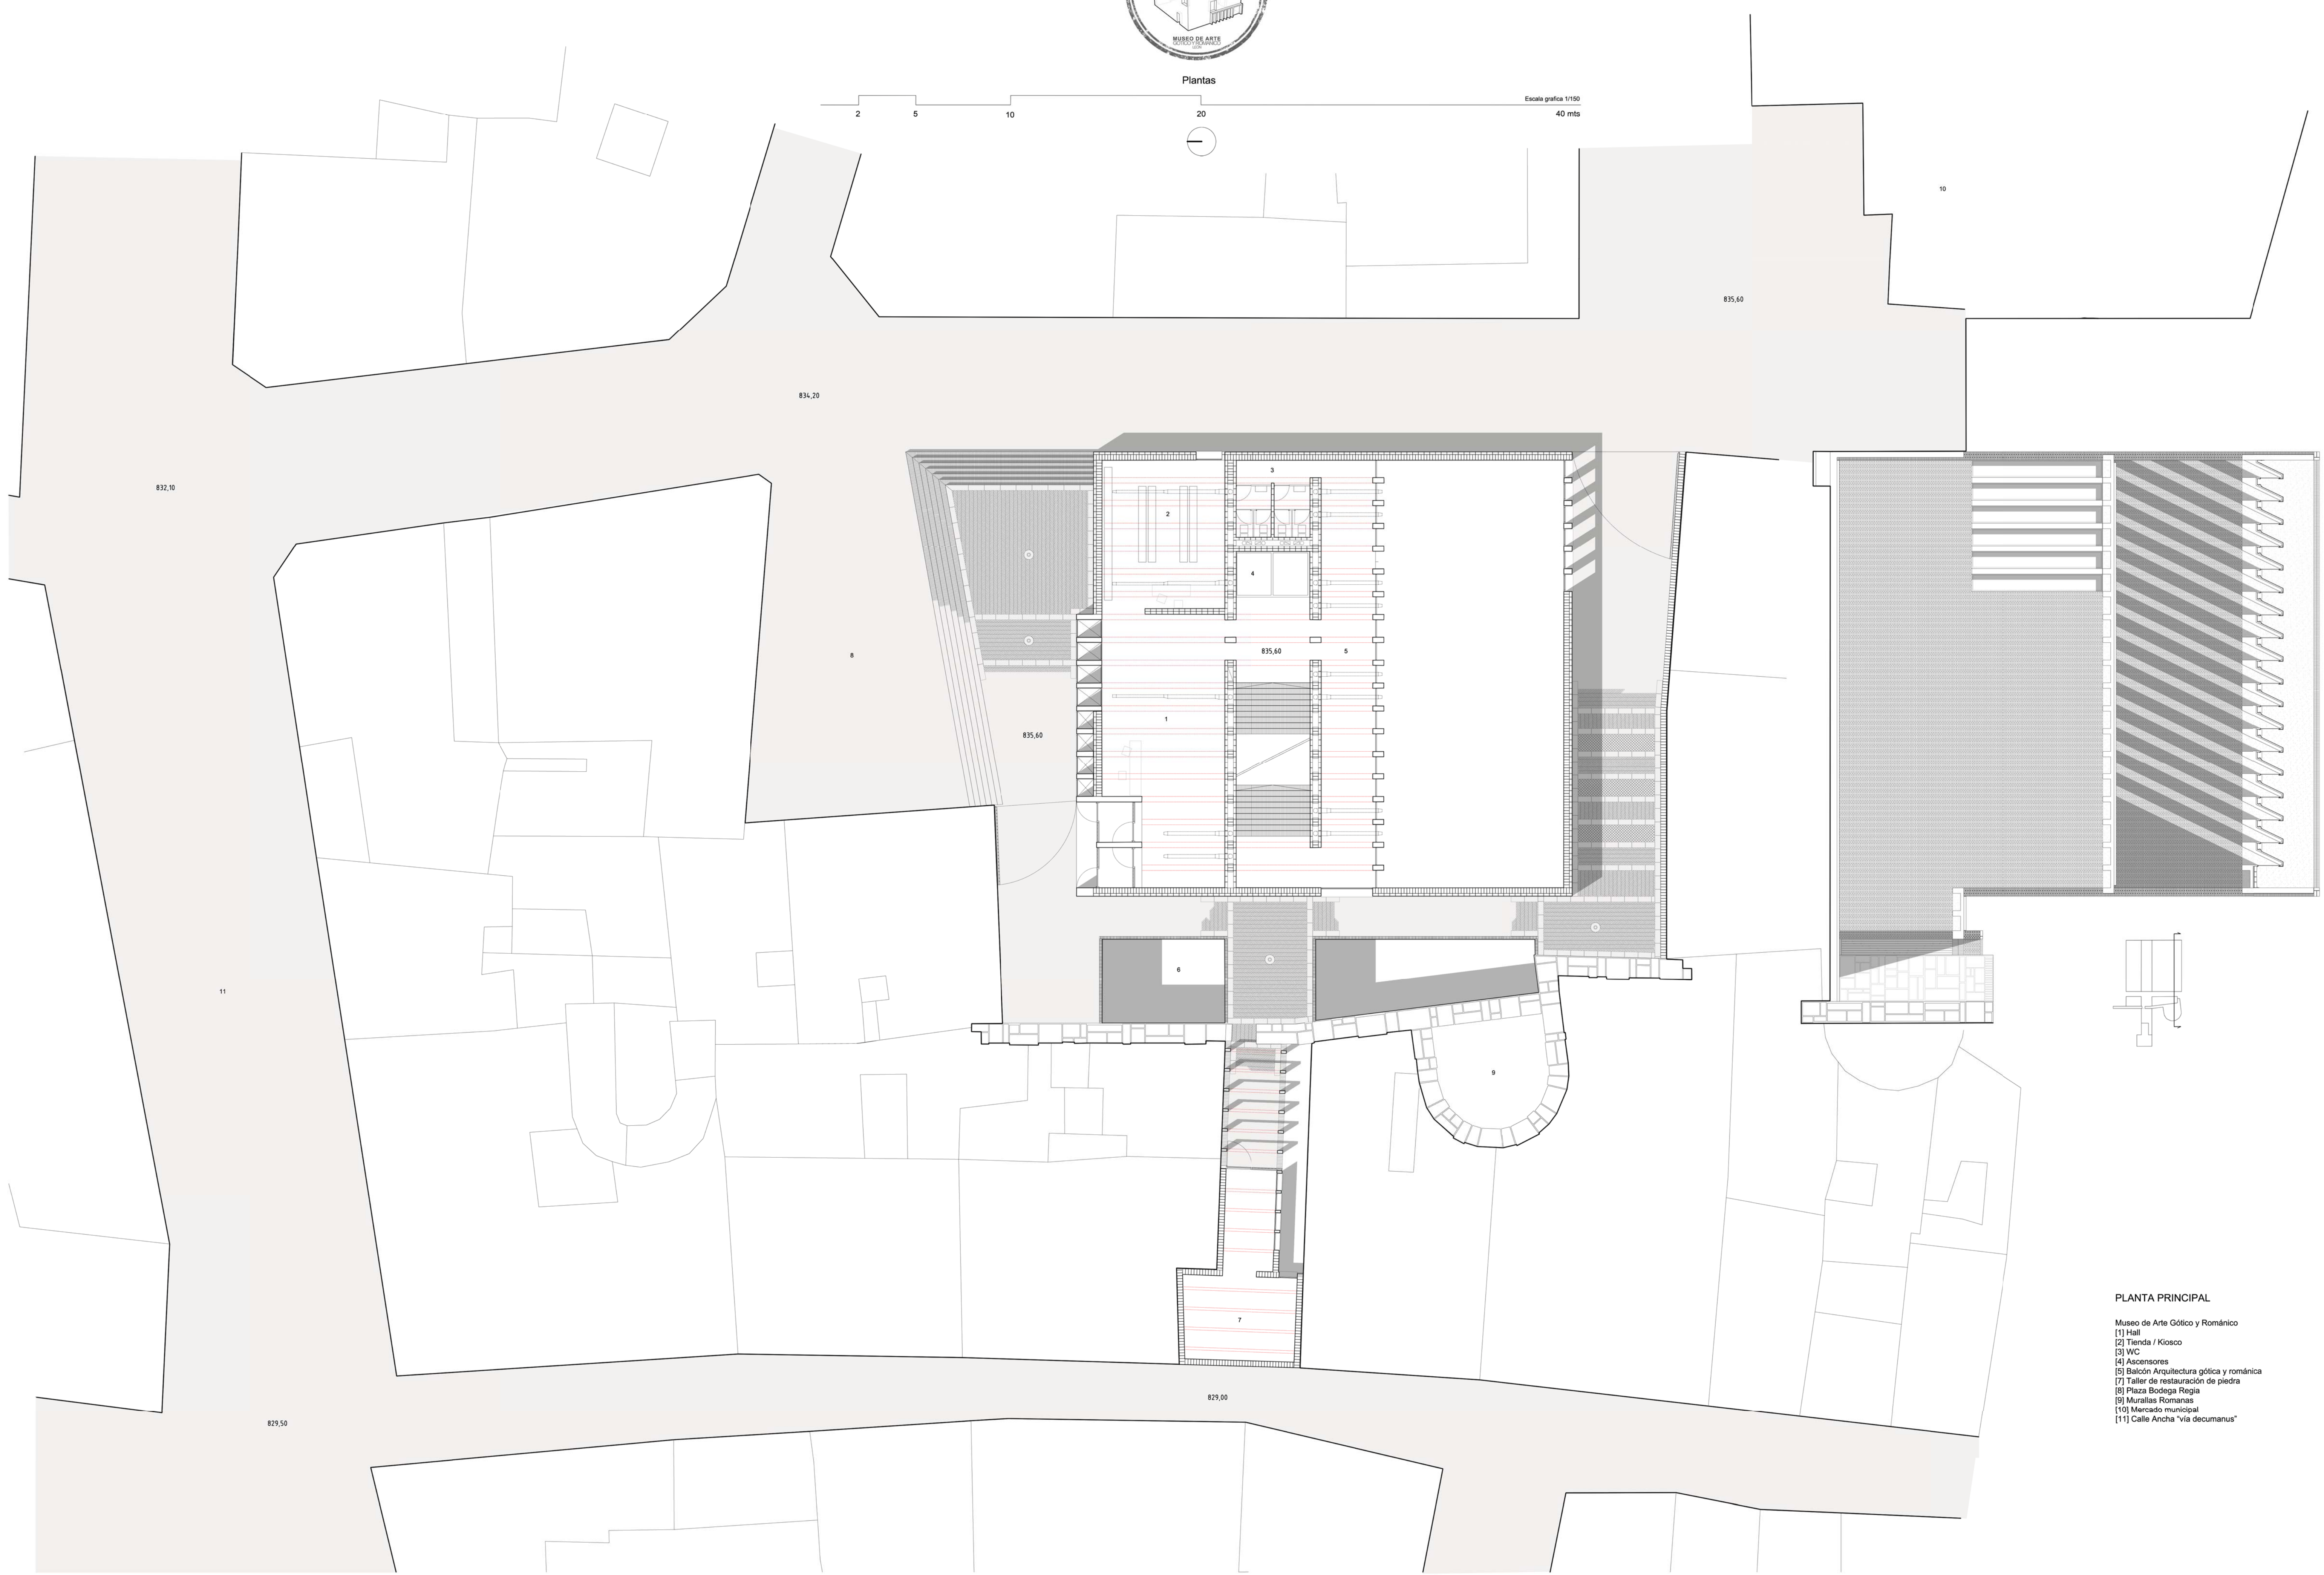


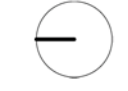

Plantas

Escala gráfica 1/150  
40 mts

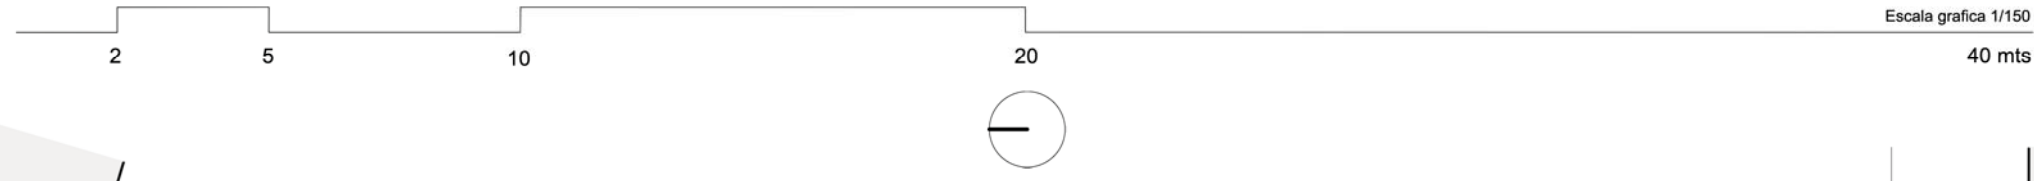

**PLANTA PRINCIPAL**

- Museo de Arte Gótico y Románico
- [1] Hall
- [2] Tienda / Kiosco
- [3] WC
- [4] Ascensores
- [5] Balcón Arquitectura gótica y románica
- [7] Taller de restauración de piedra
- [8] Plaza Bodega Regia
- [9] Murallas Romanas
- [10] Mercado municipal
- [11] Calle Ancha "via decumanus"