


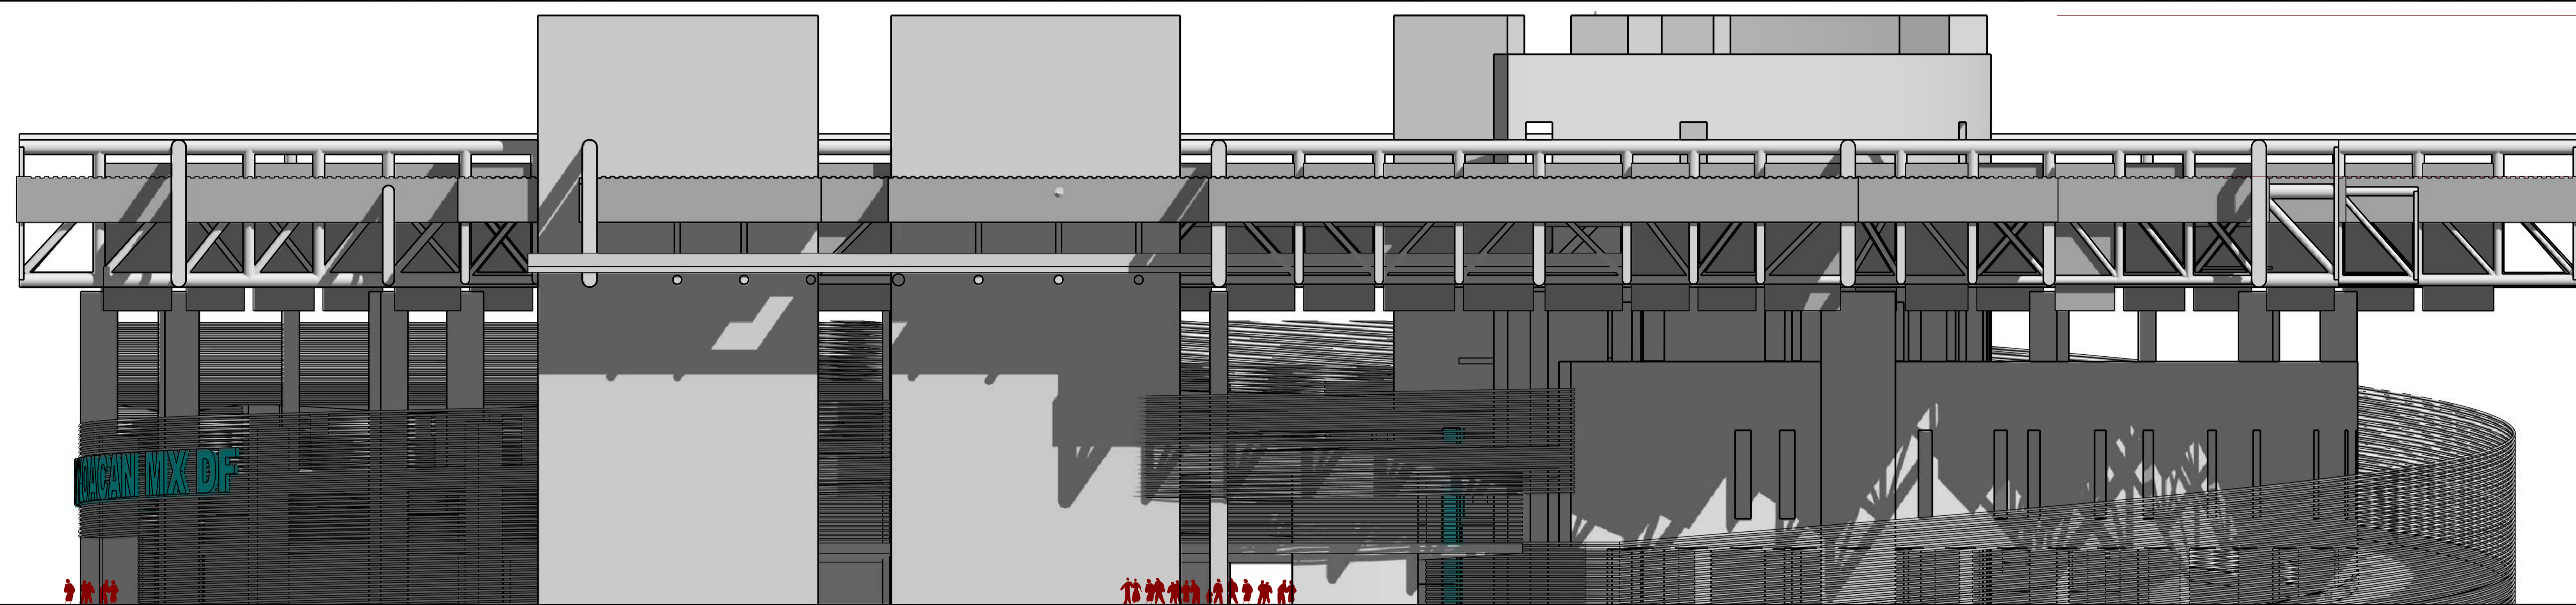


+ 40.00  
+ 37.35  
  
+ 29.05  
+ 22.95  
  
+ 16.75  
+ 14.25  
+ 12.20  
  
+ 5.85  
+ 0.00

alçat nord




+ 40.00  
+ 37.35  
  
+ 29.05  
+ 22.95  
  
+ 16.75  
+ 14.25  
+ 12.20  
  
+ 5.85  
+ 0.00

alçat sud

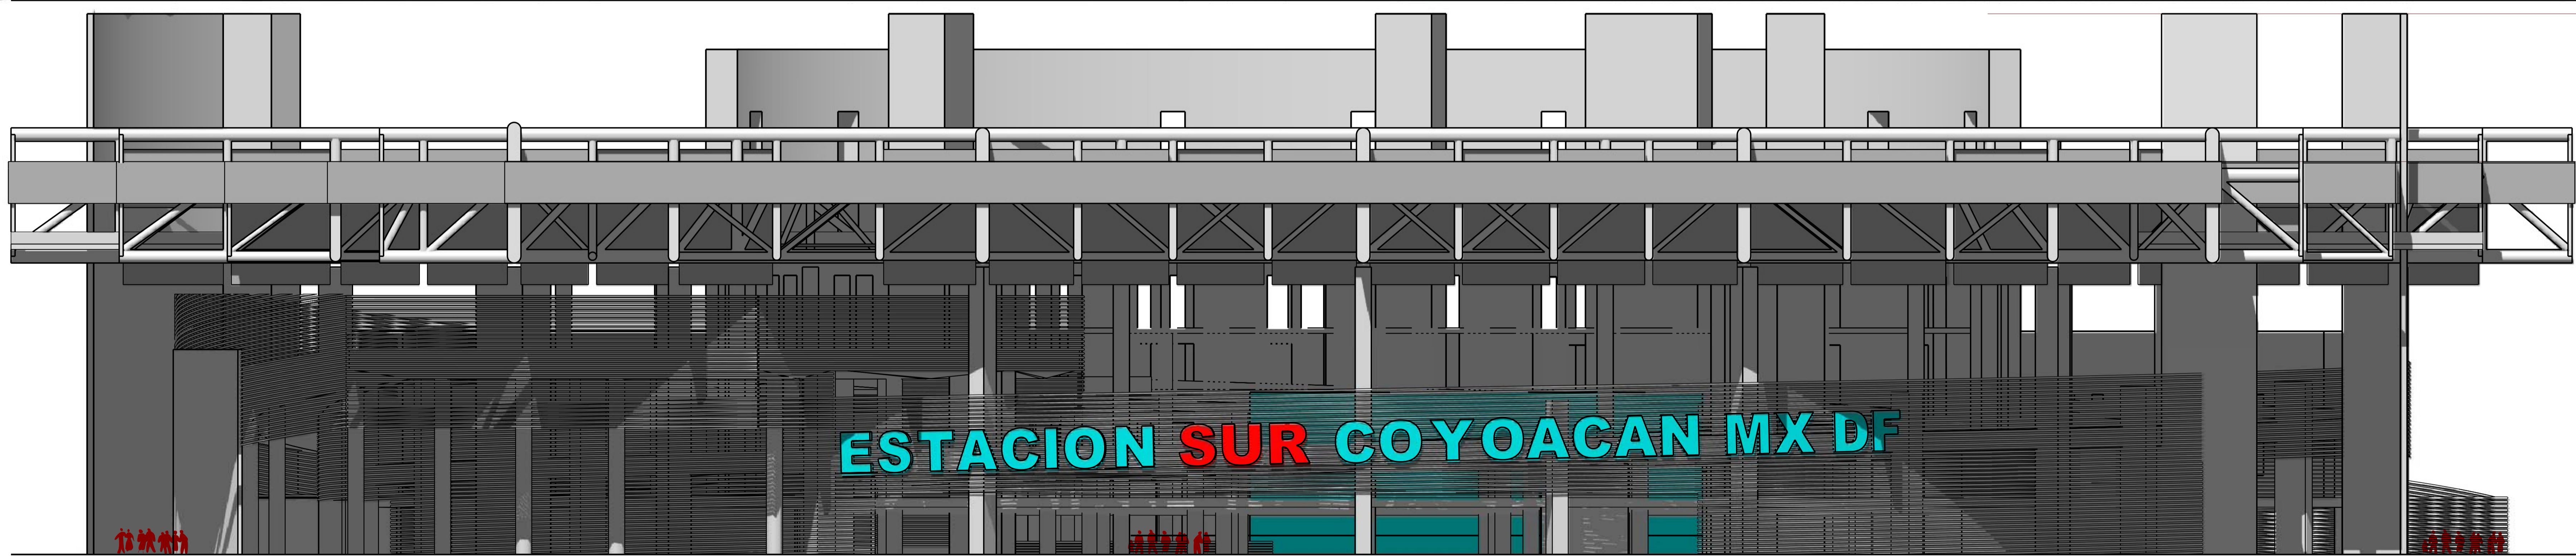

+ 40.00  
+ 37.35  
  
+ 29.05  
+ 22.95  
  
+ 16.75  
+ 14.25  
+ 12.20  
  
+ 5.85  
+ 0.00

alçat oest

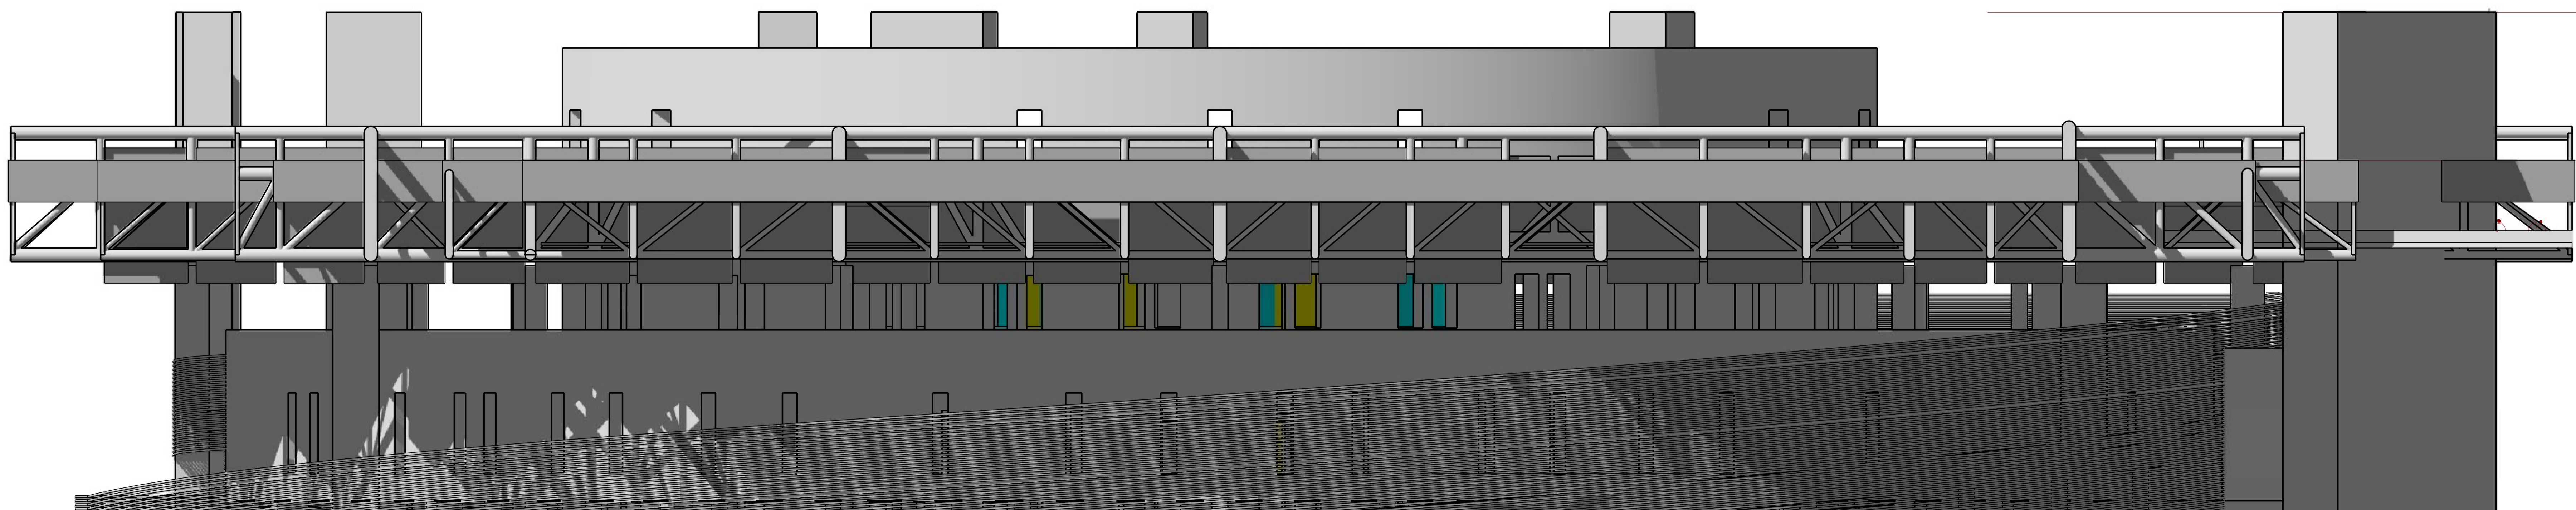

+ 40.00  
+ 37.35  
  
+ 29.05  
+ 22.95  
  
+ 16.75  
+ 14.25  
+ 12.20  
  
+ 5.85

alçat est