

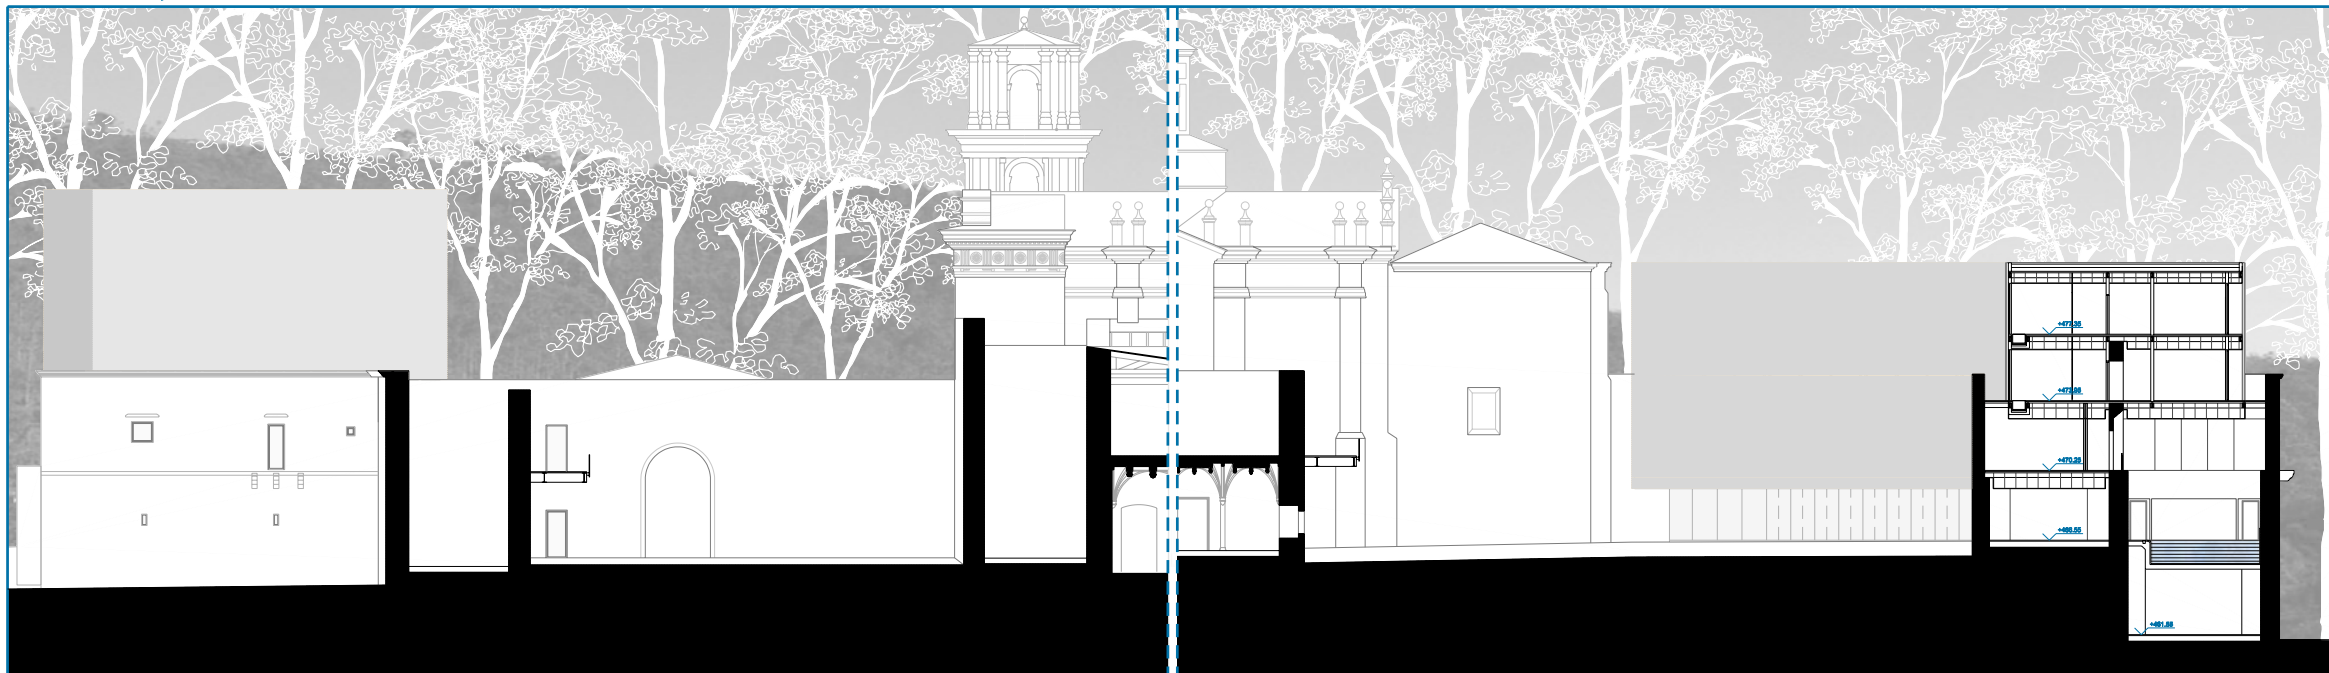
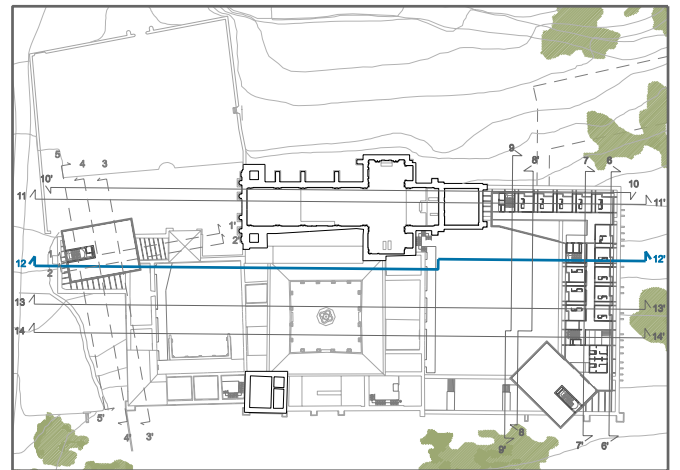
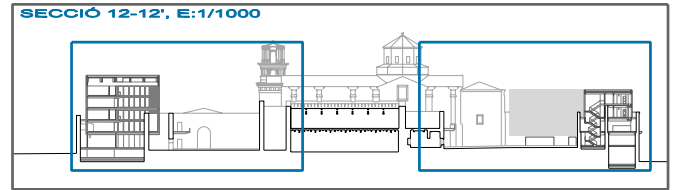
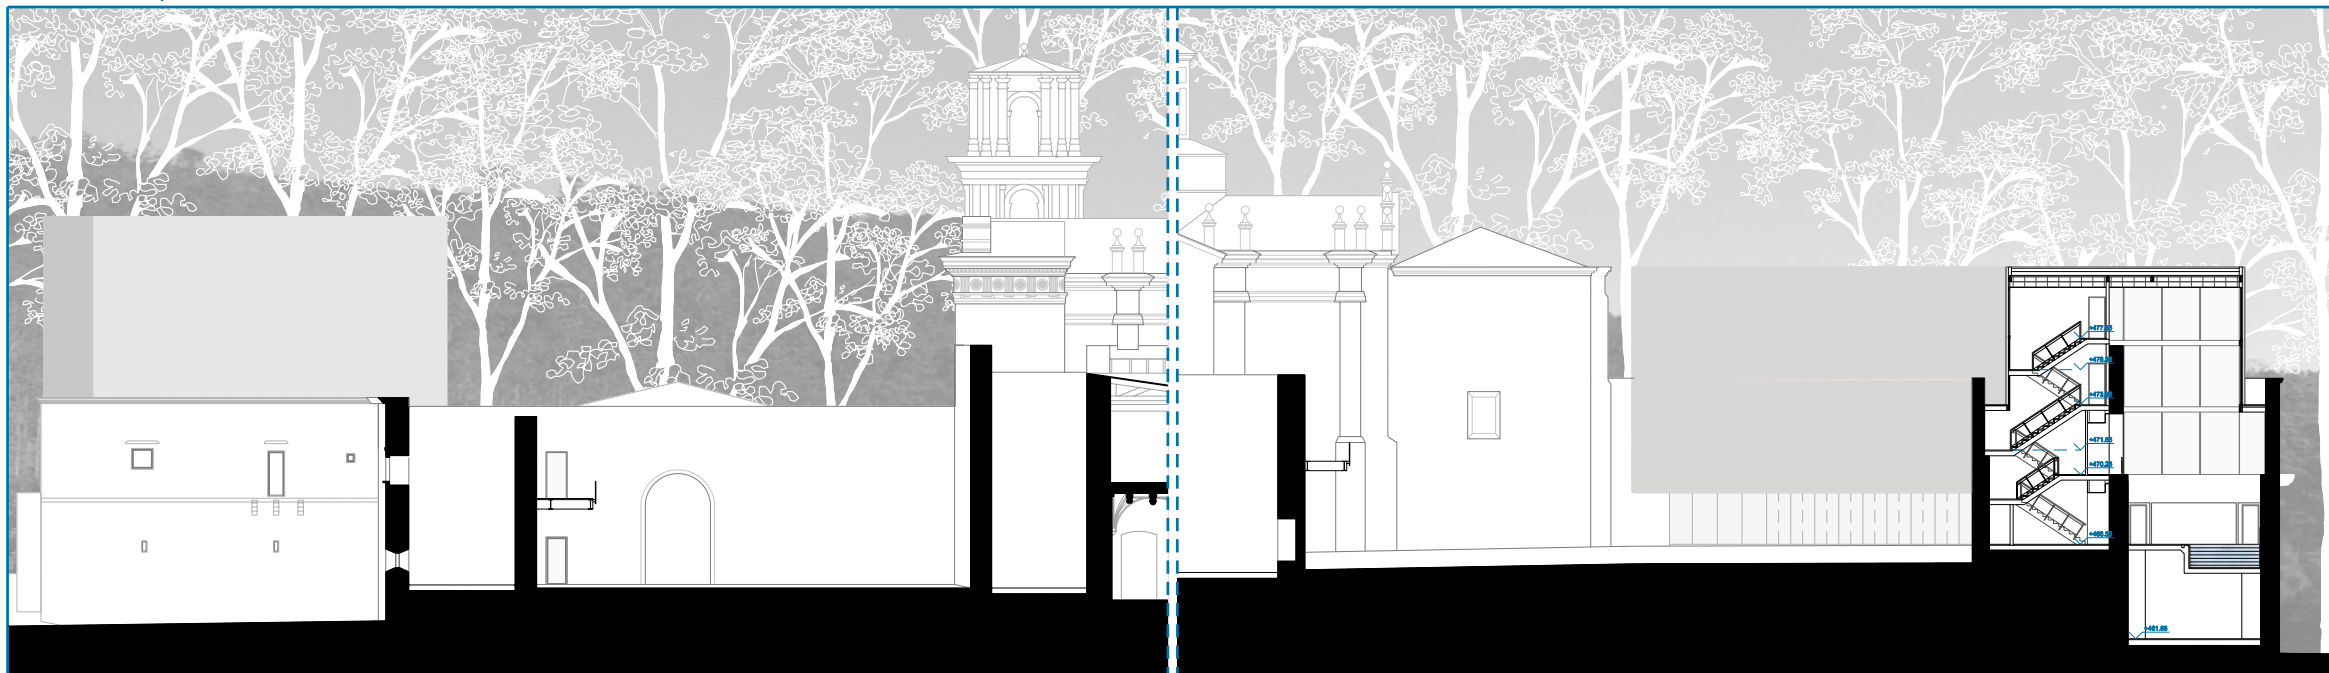


SECCIÓ 12-12', E:1/200

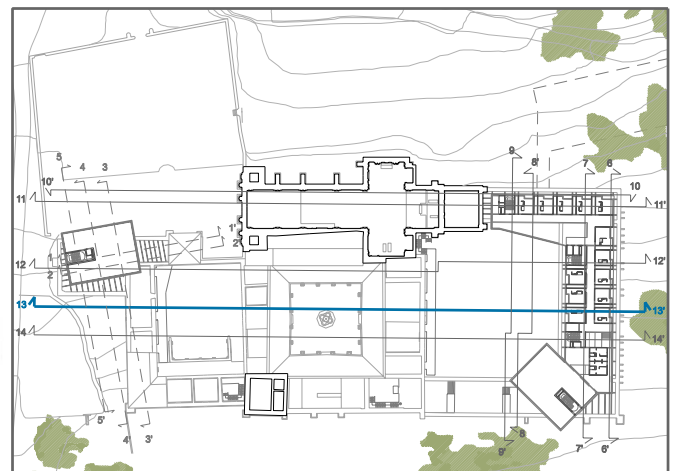

SECCIÓ 13-13', E:1/200

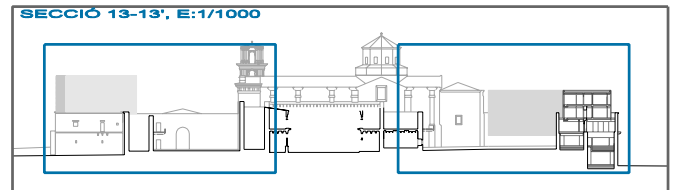

SECCIÓ 14-14', E:1/200

