
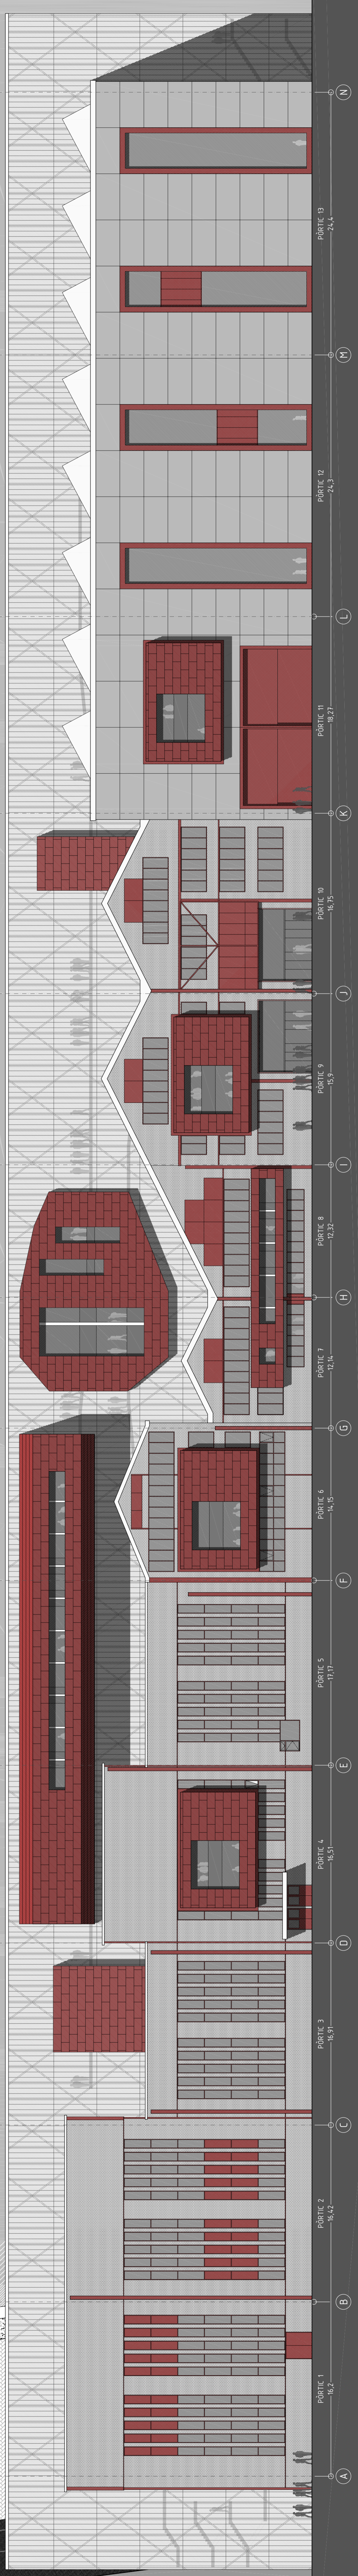
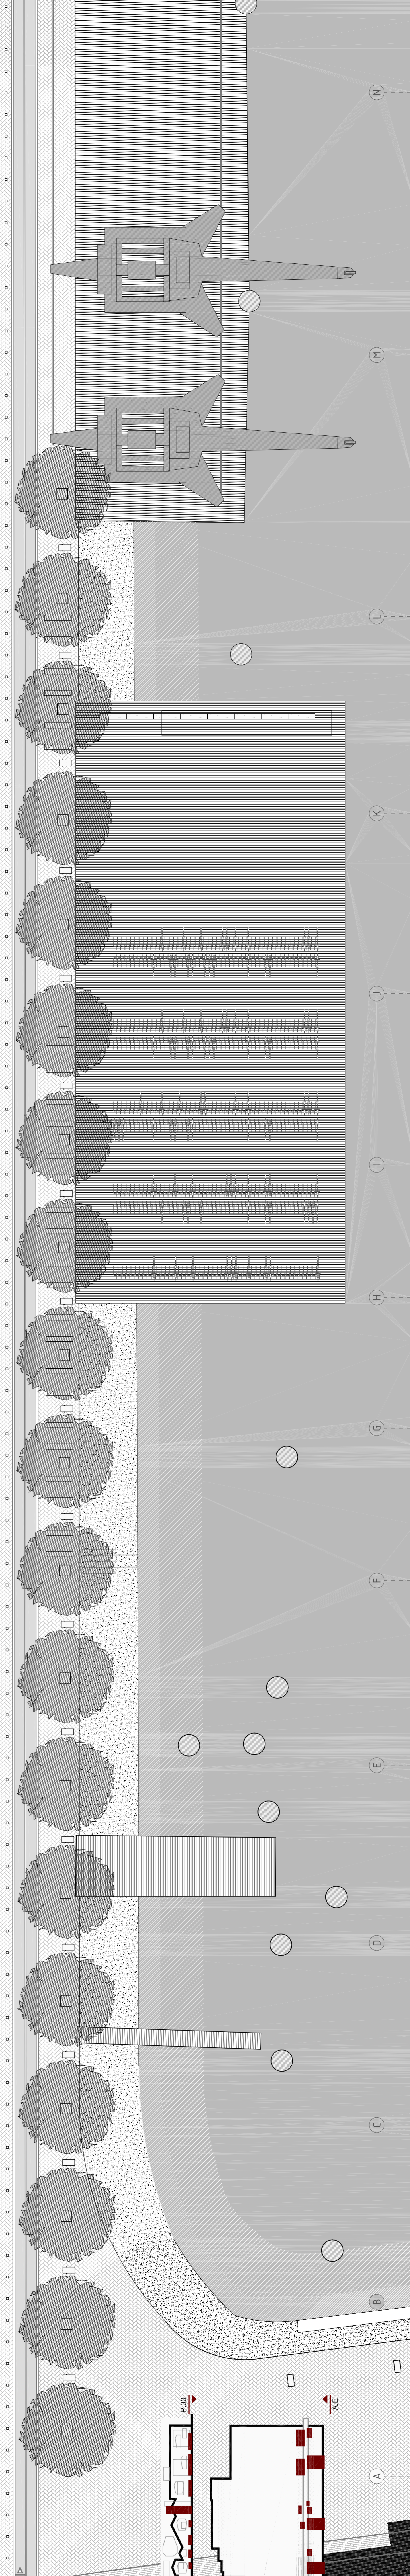


PLANTA 00

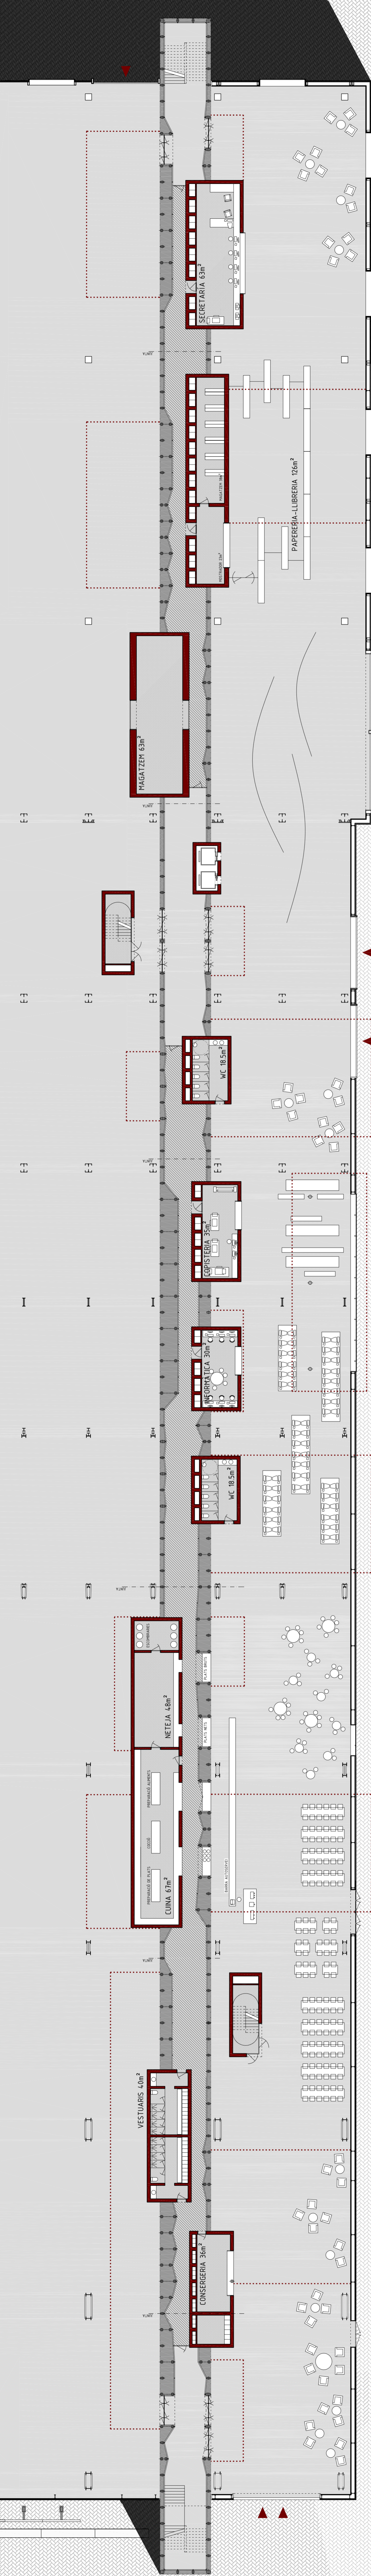

FACANA EST

P.000

P.001

P.002

P.003

P.004

P.005

P.006

P.007

P.008

P.009

P.010

P.011

P.012

P.013