




COBERTA

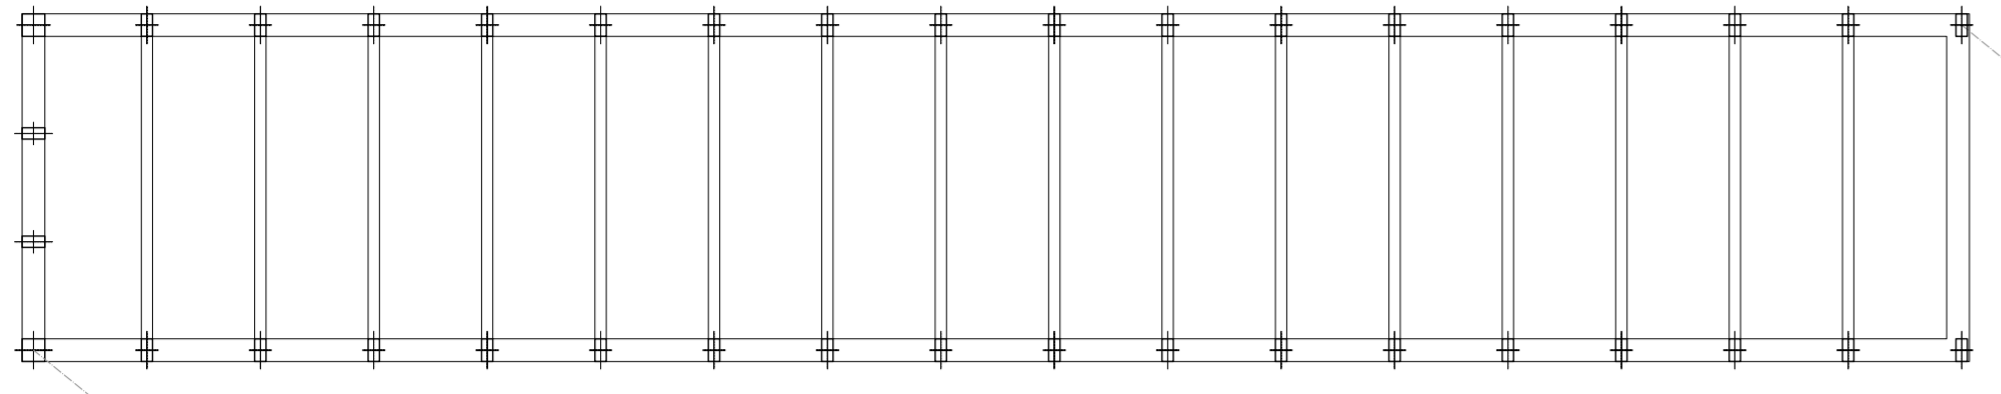


SOSTRE VESTIARIIS

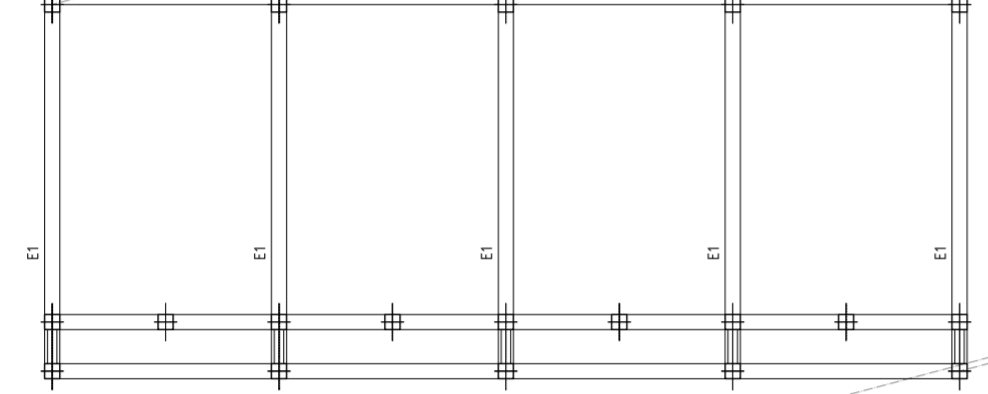






SOSTRE LABORATORIS

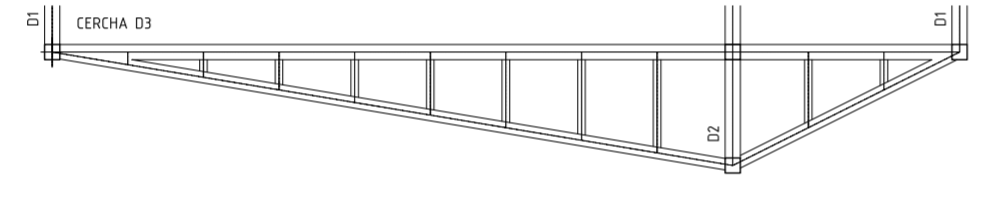

SOSTRE GYMNAS

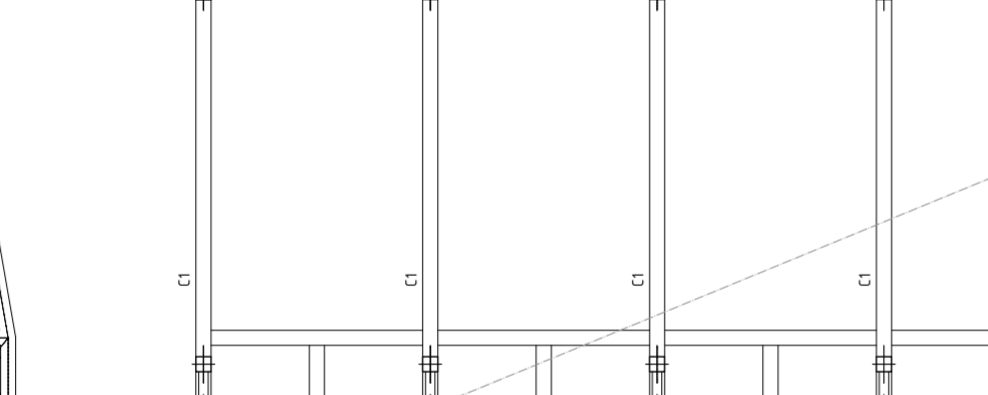

SOSTRE DEPARTAMENT

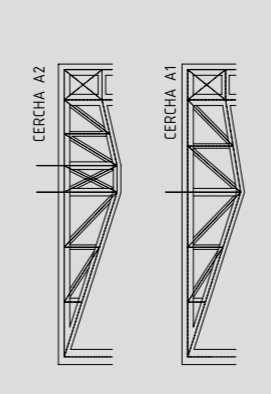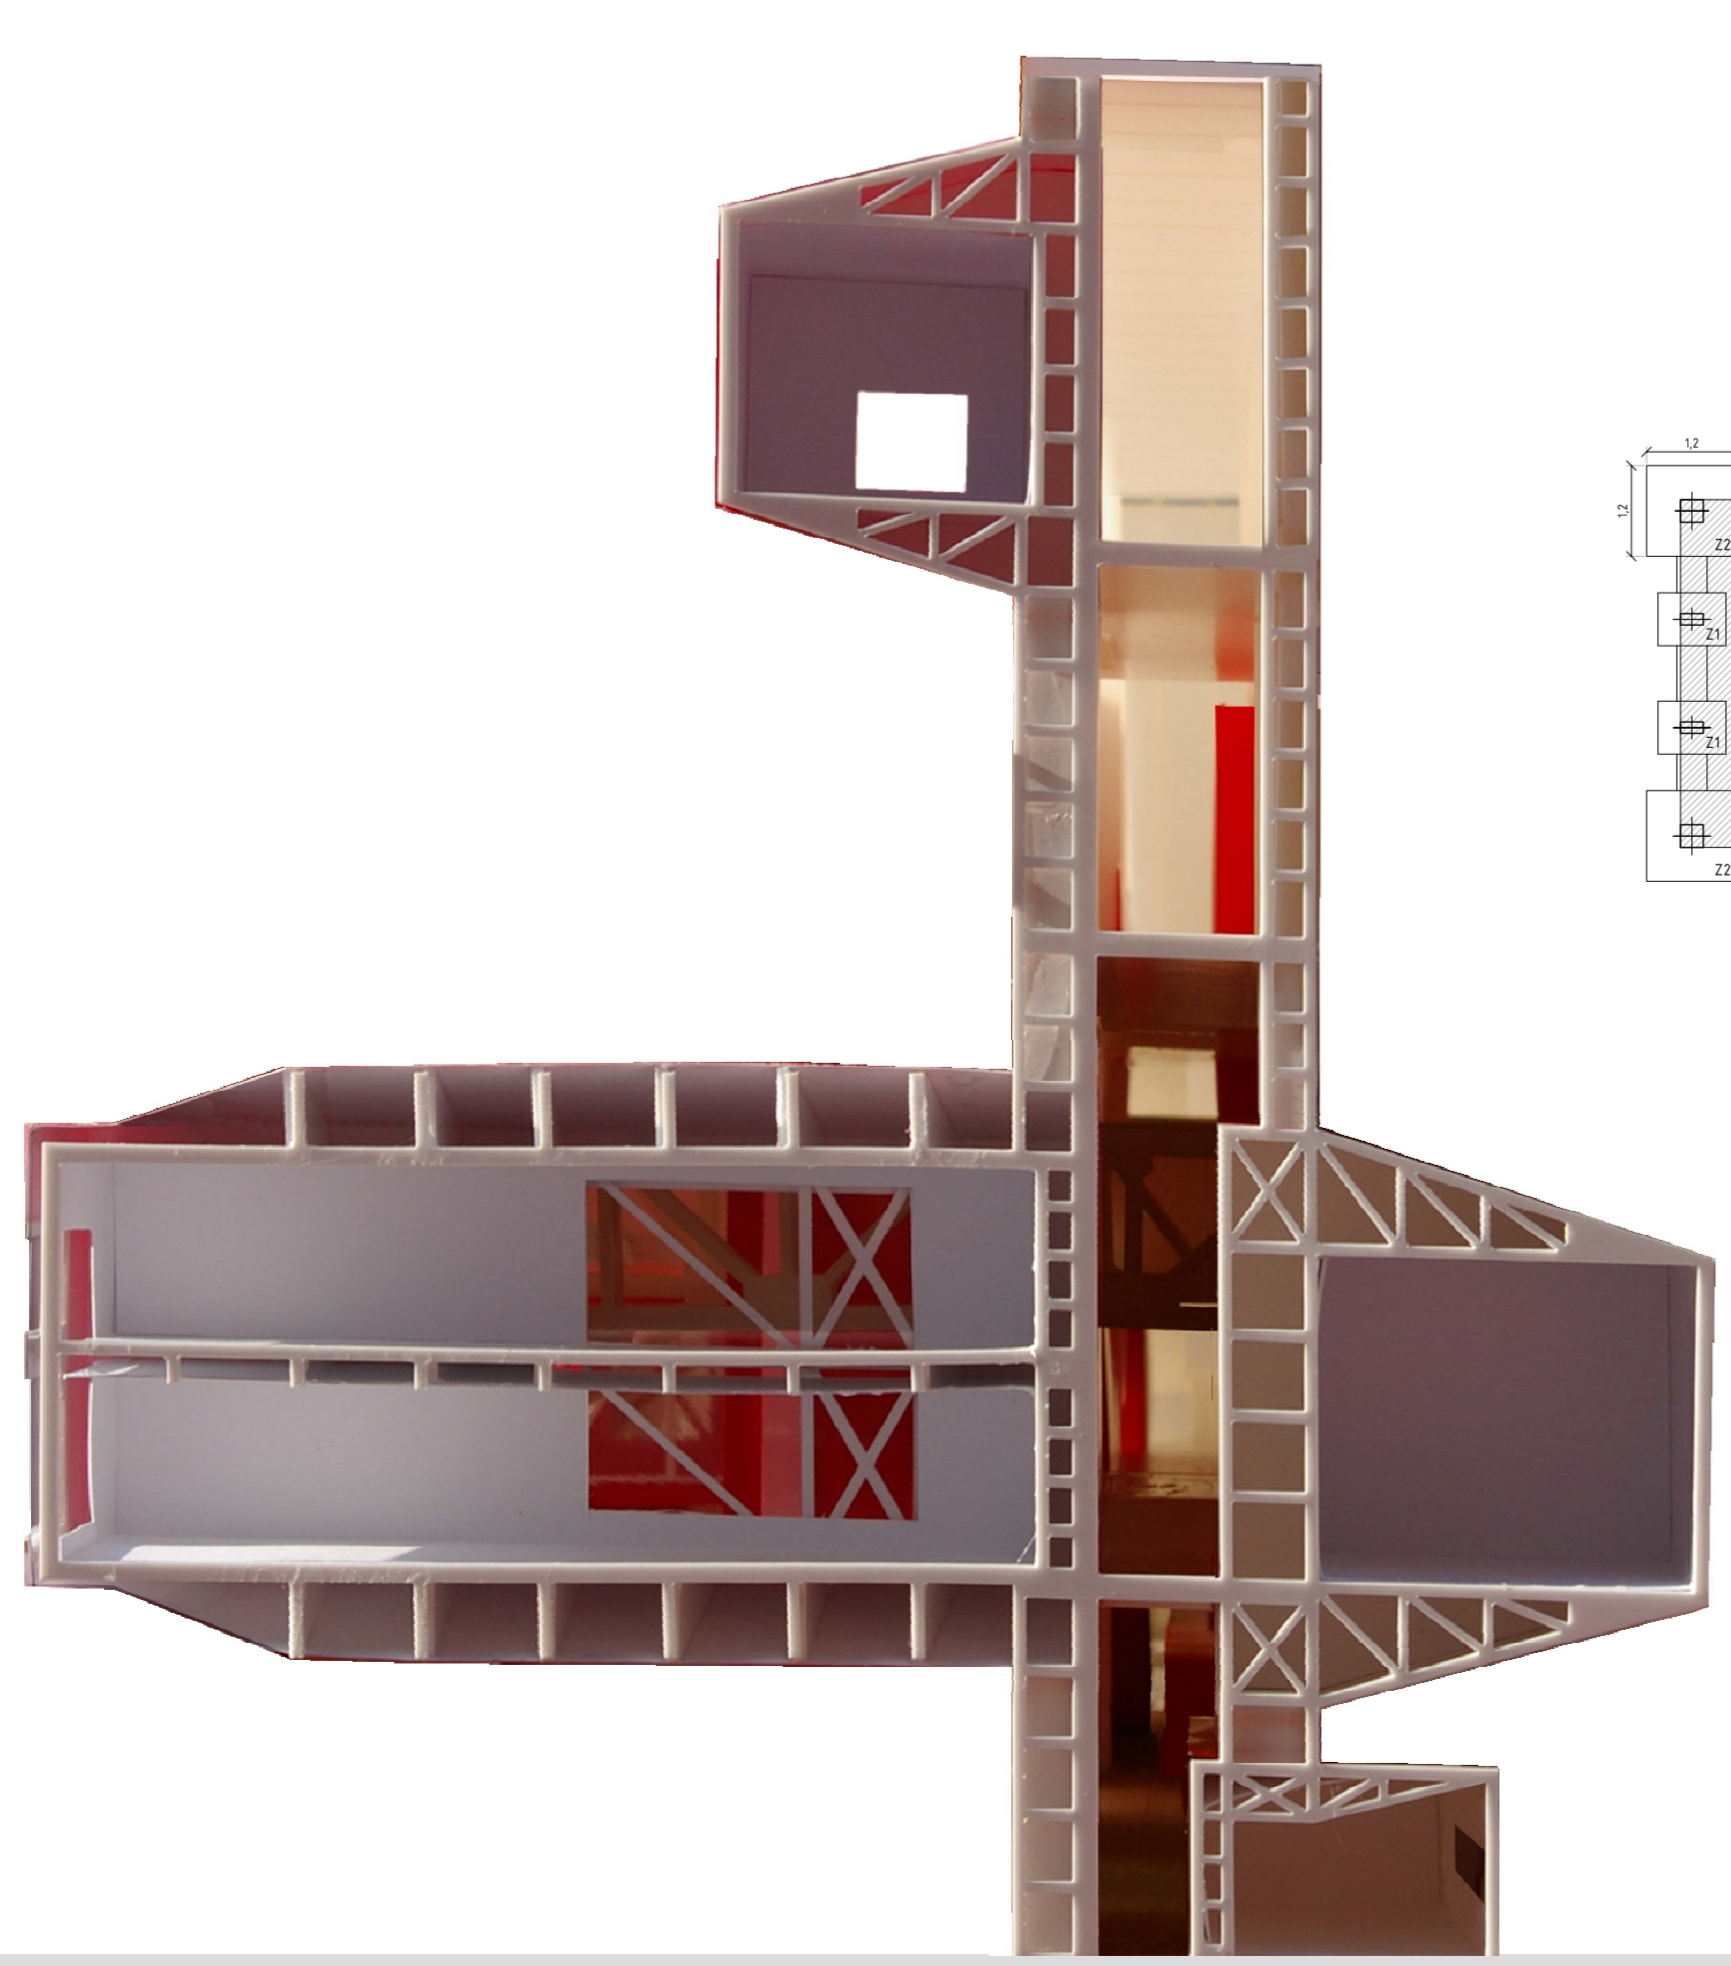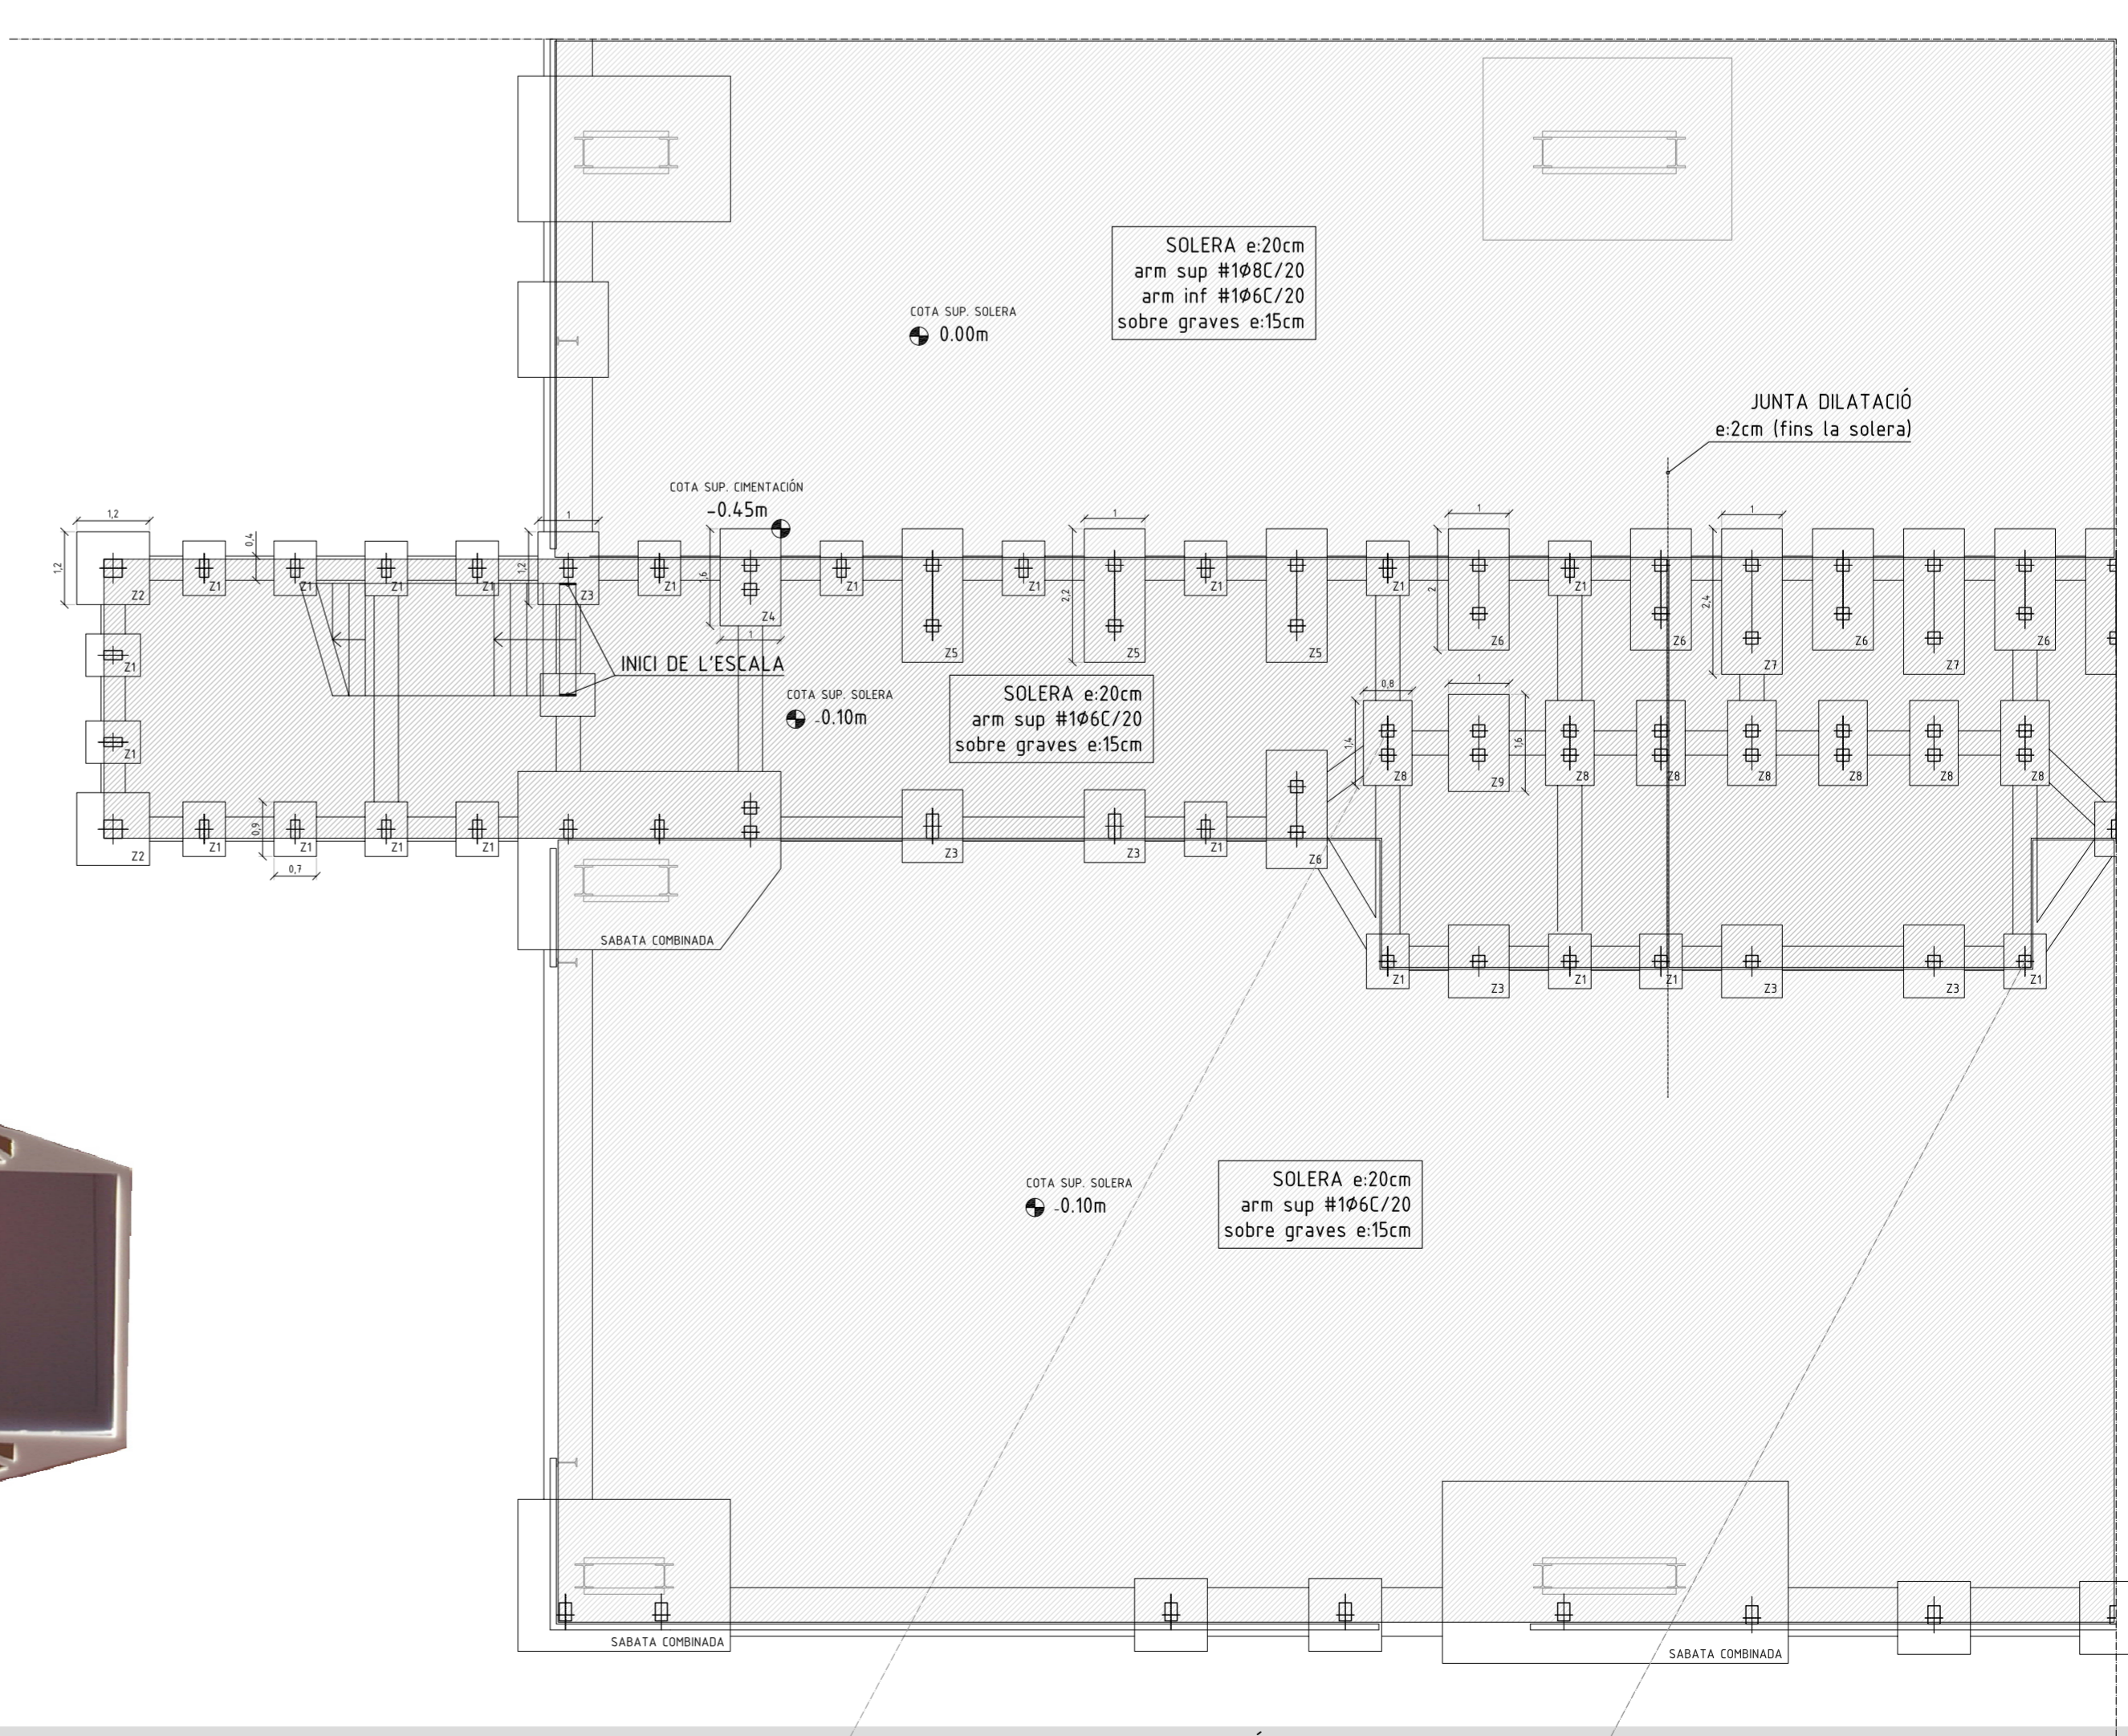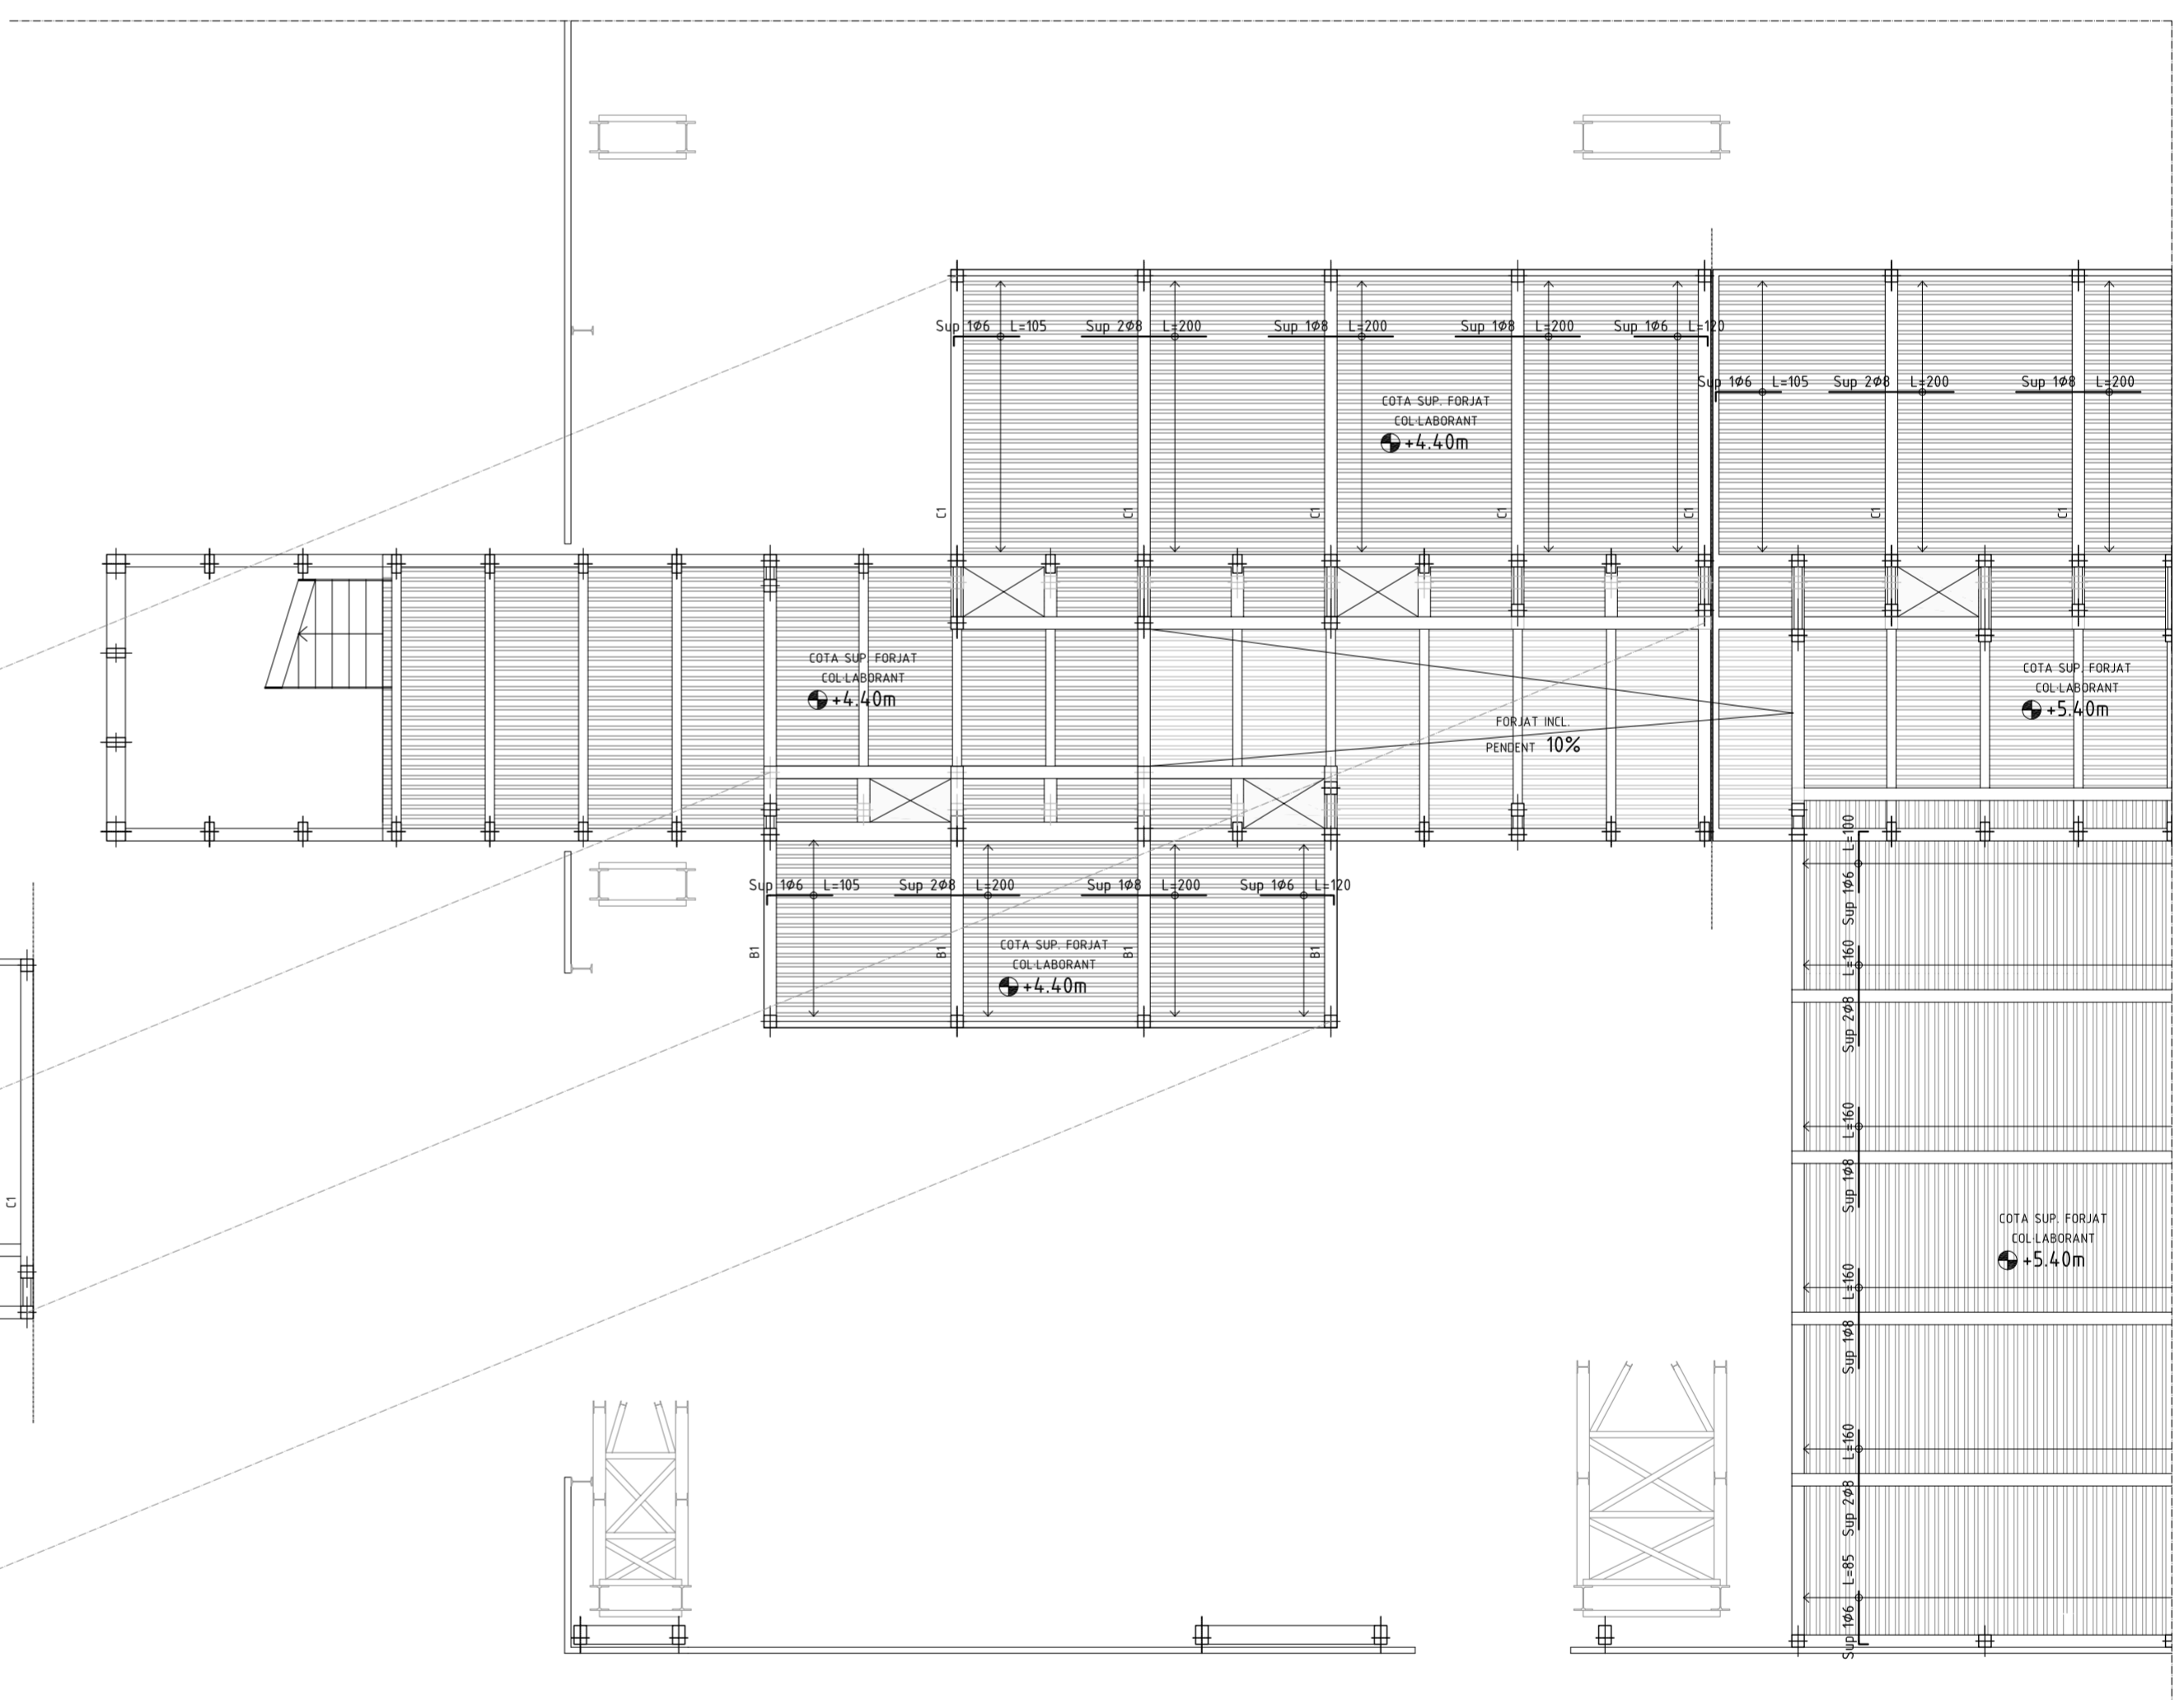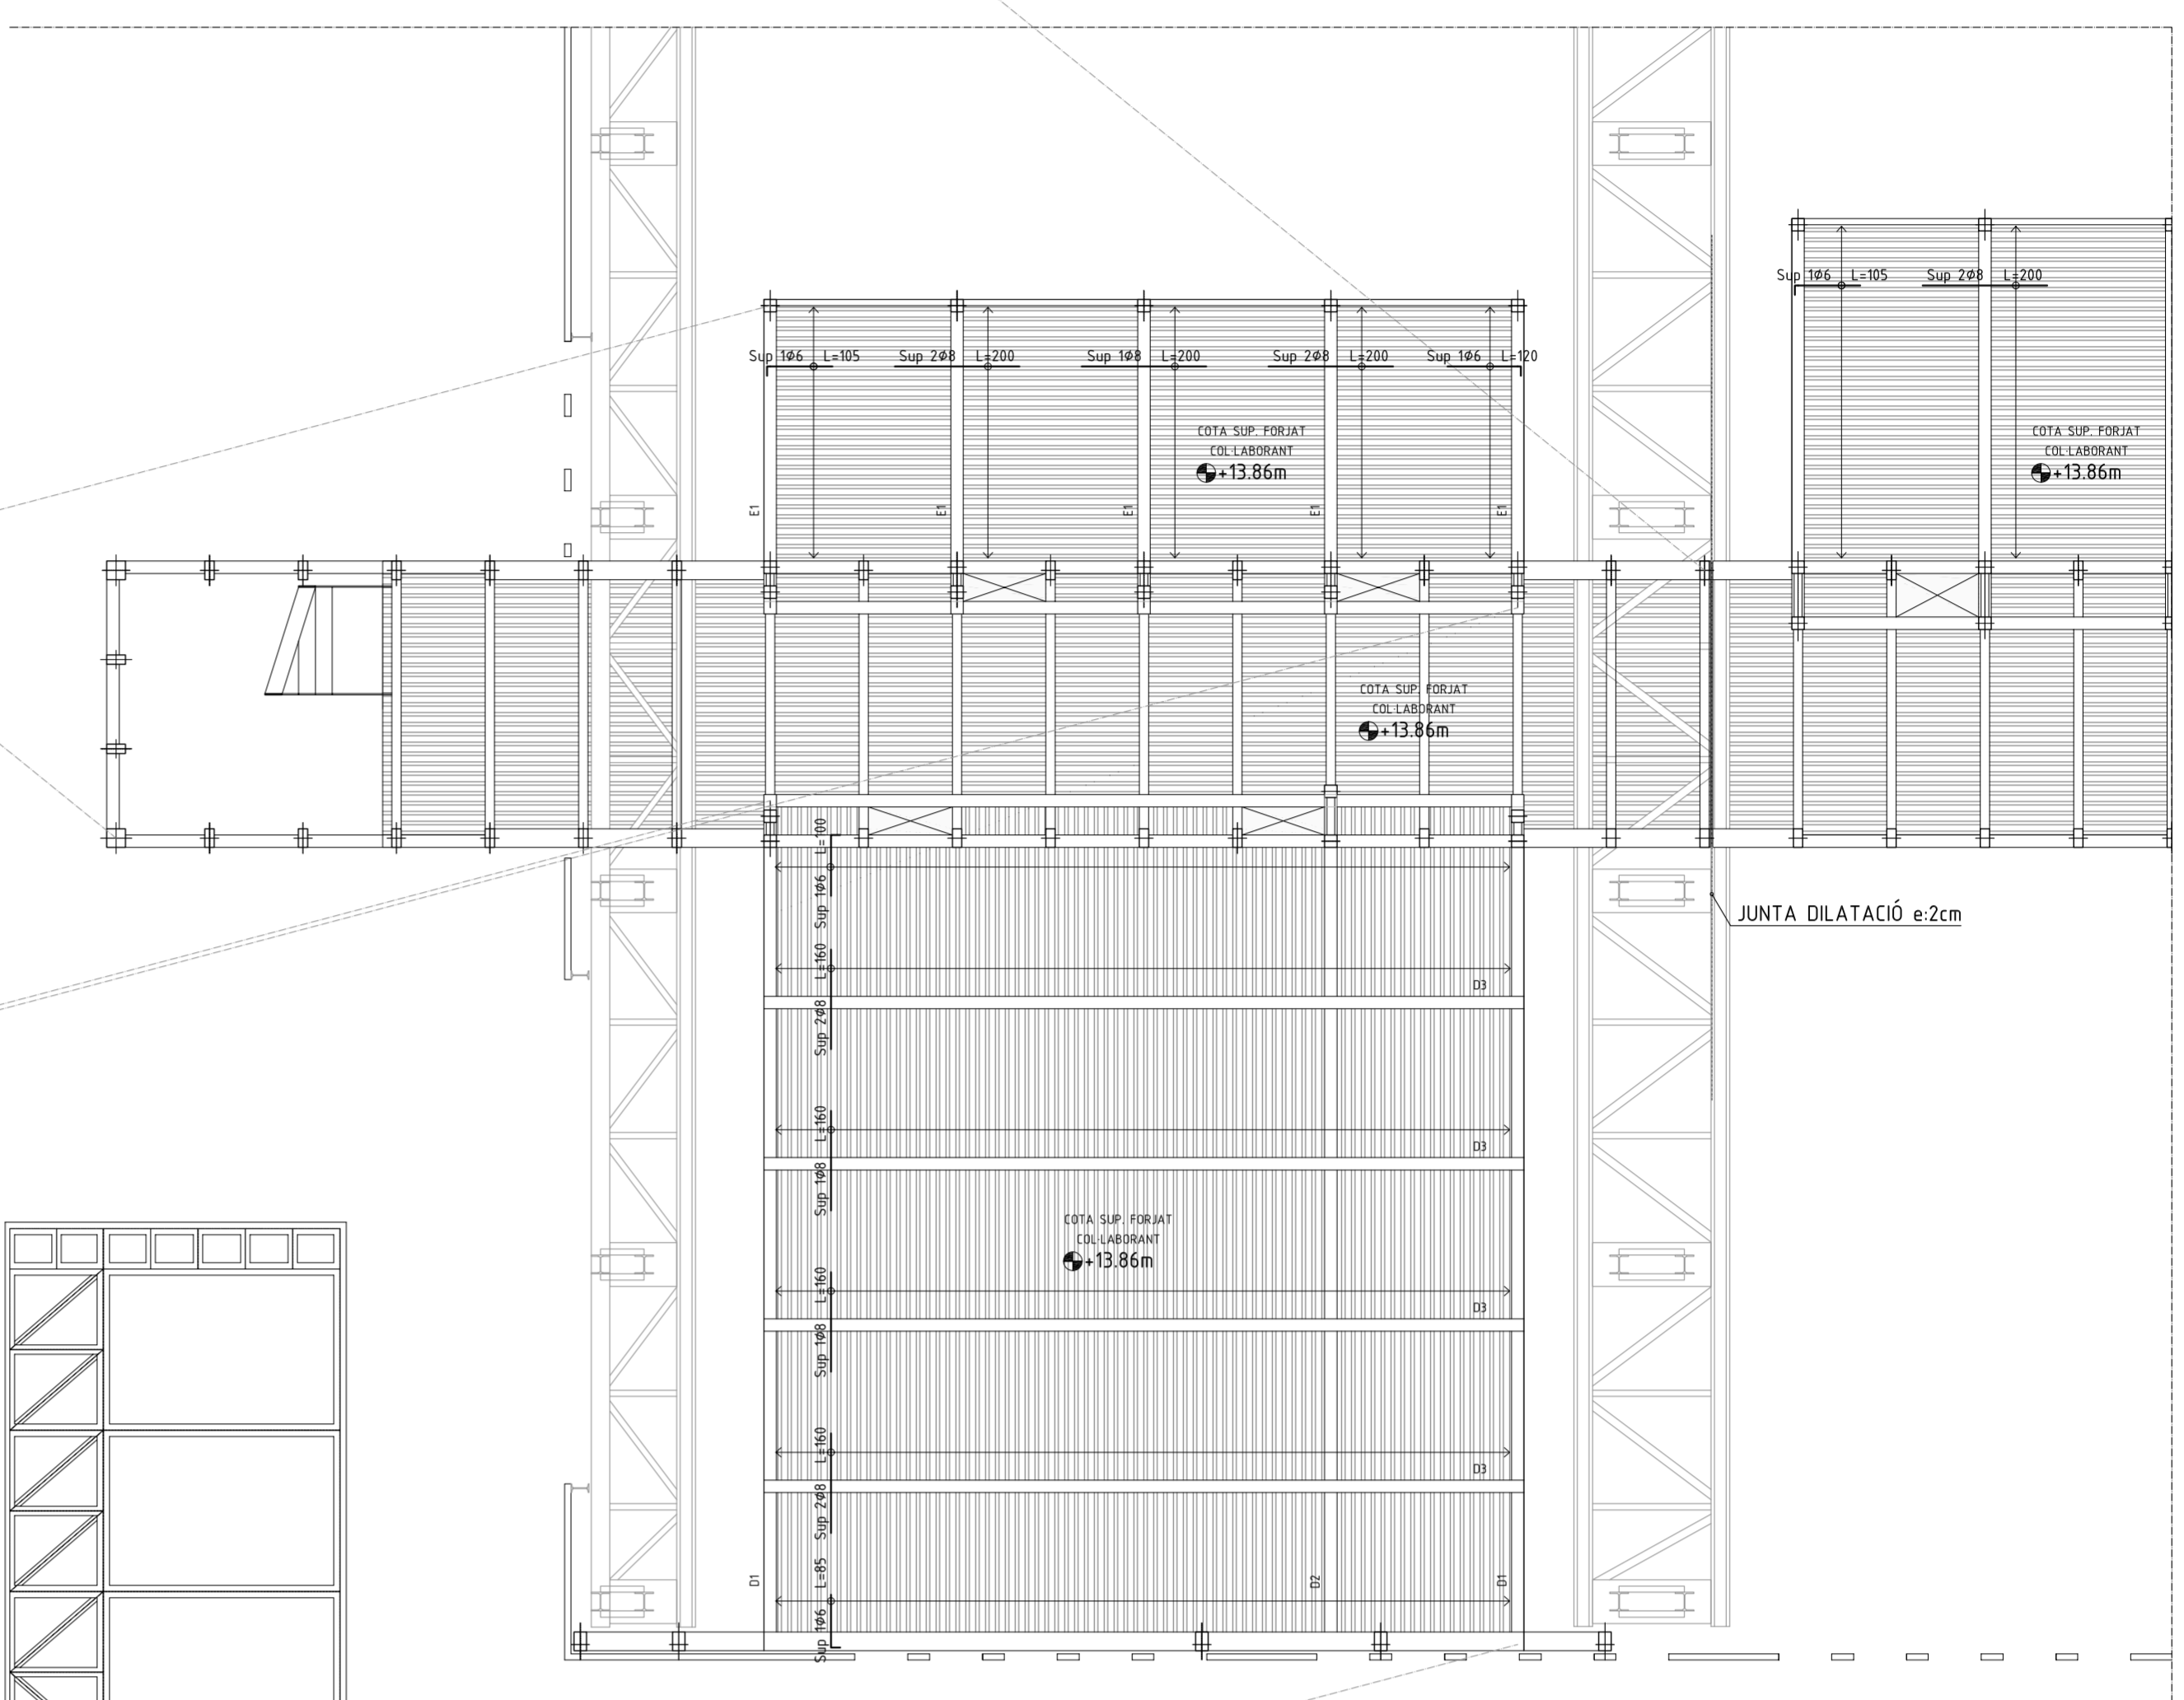

SOSTRE CONSERGERIA