

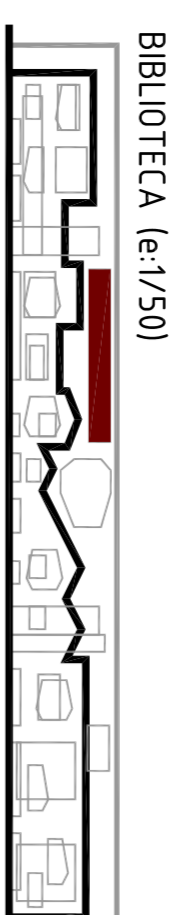
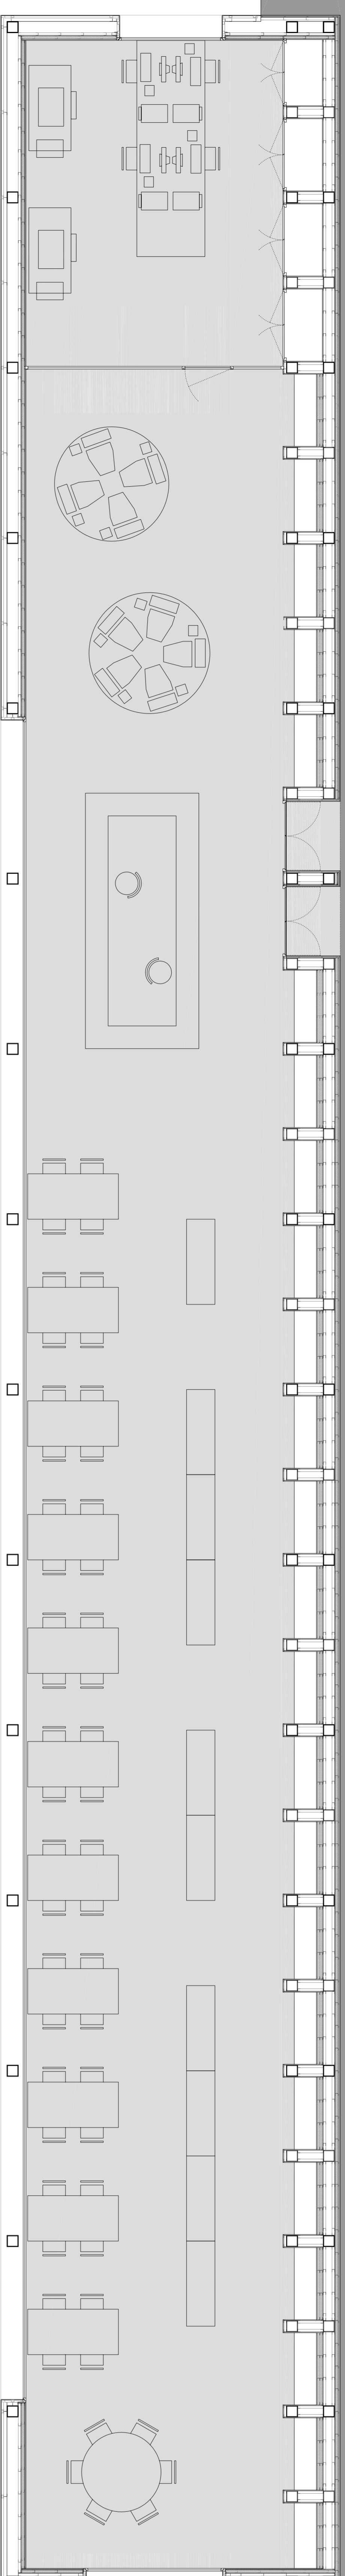


BIBLIOTECA (e/1/50)

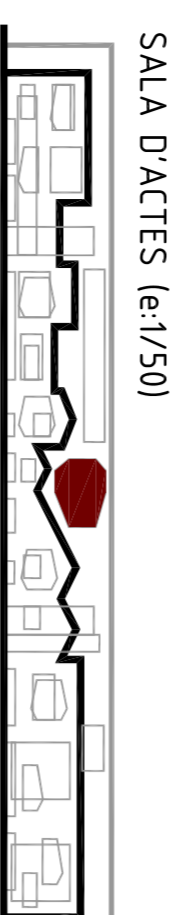


BIBLIOTECA (e/v/50)

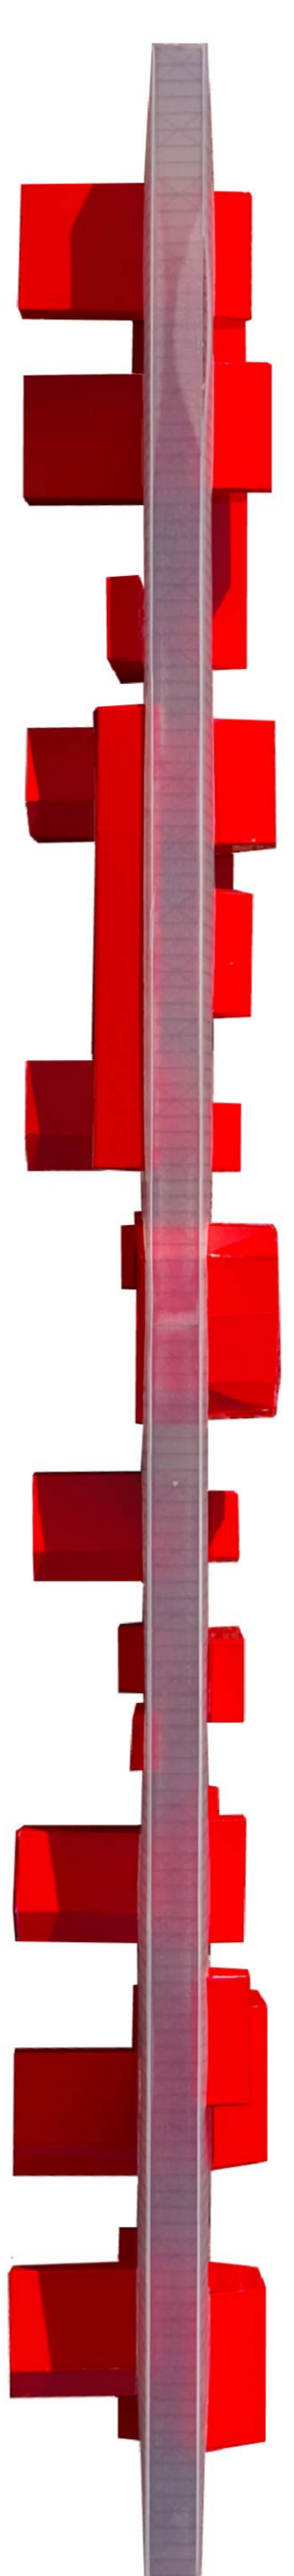


SALA D'ACTES (e/1/50)

VISTA PASSADIS

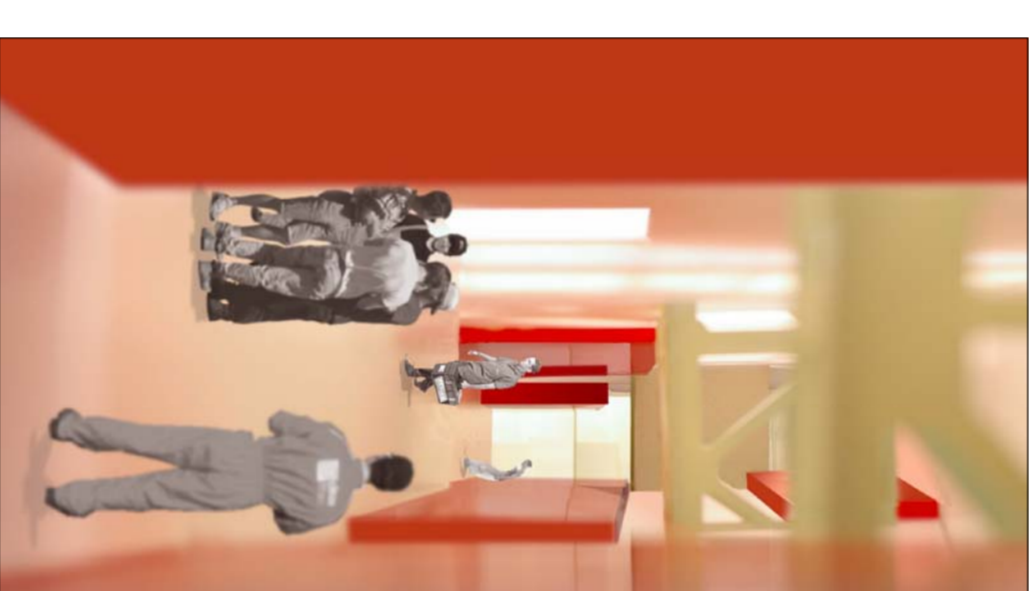


VISTA DEL GYMNASI

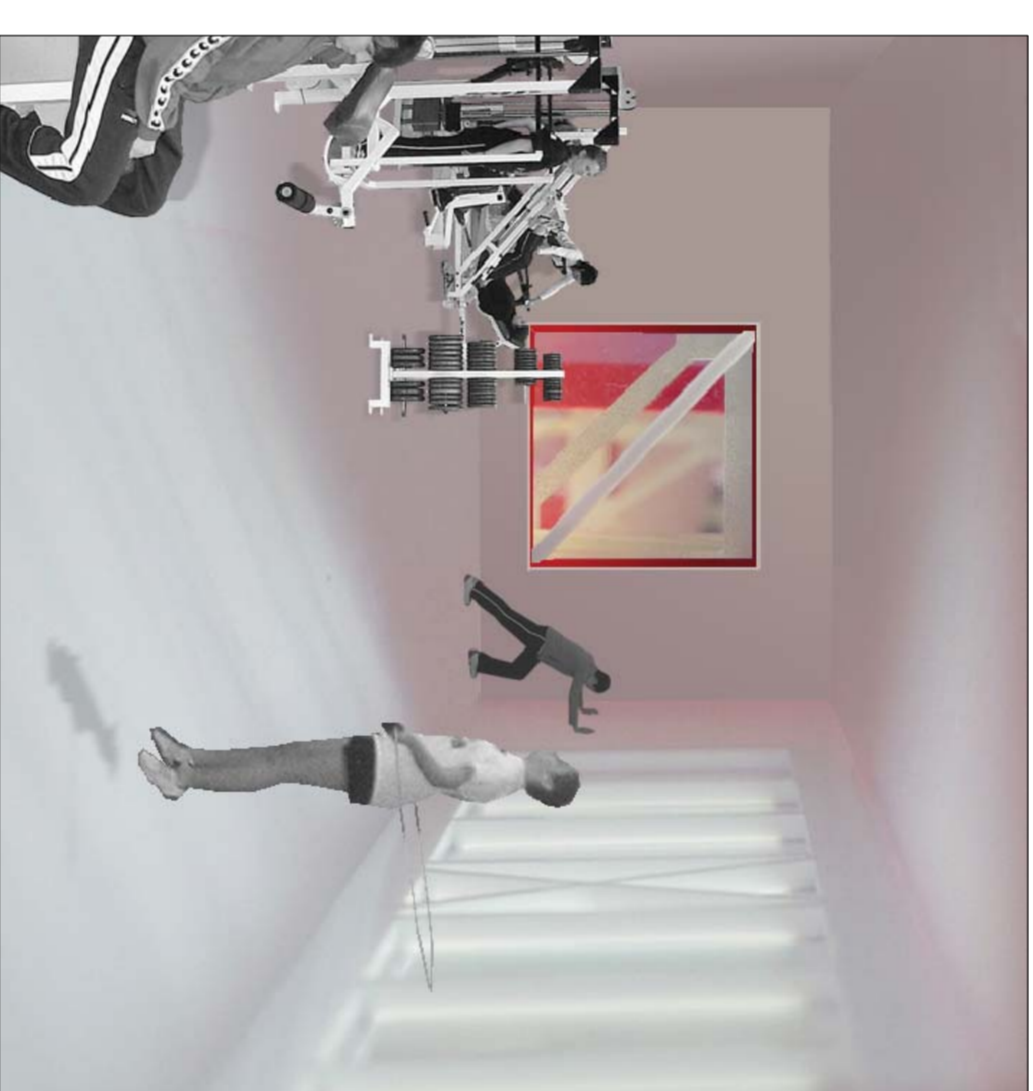


VISTA DE L'AULA TEÒRICA




VISTA DE LA BIBLIOTECA

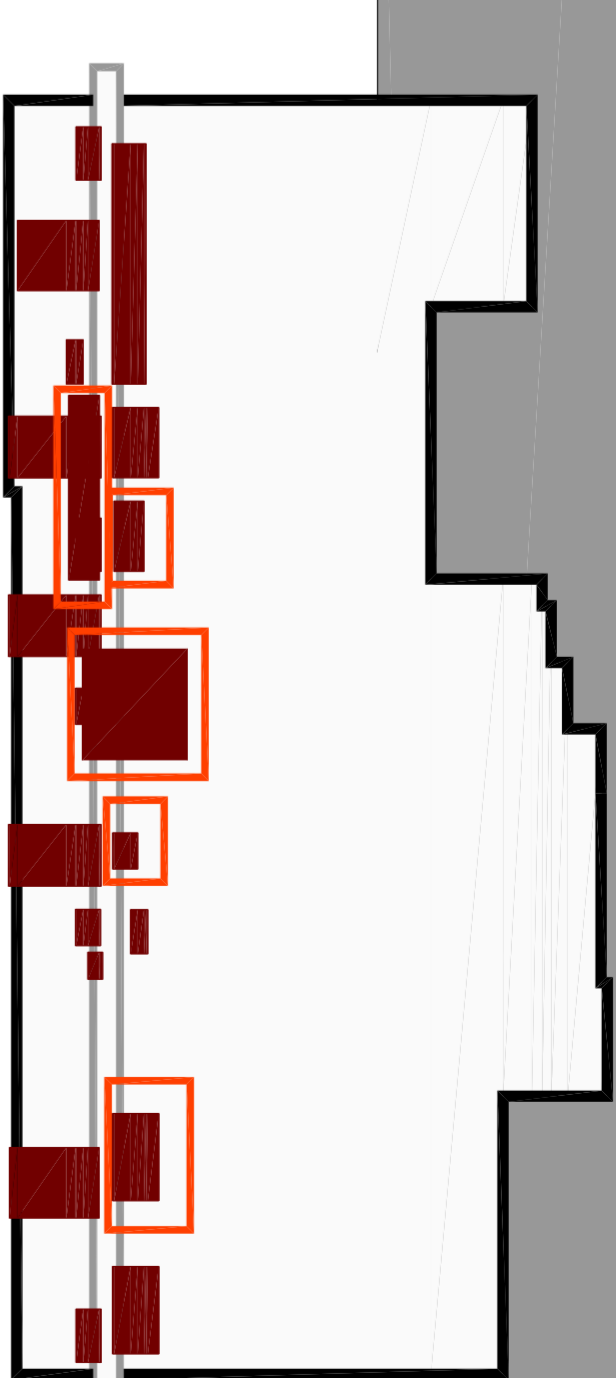

VESTIDORS (e/1/50)

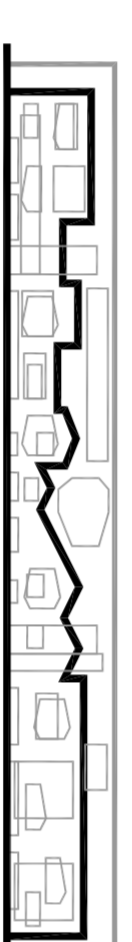


VESTUARIS (e/1/50)

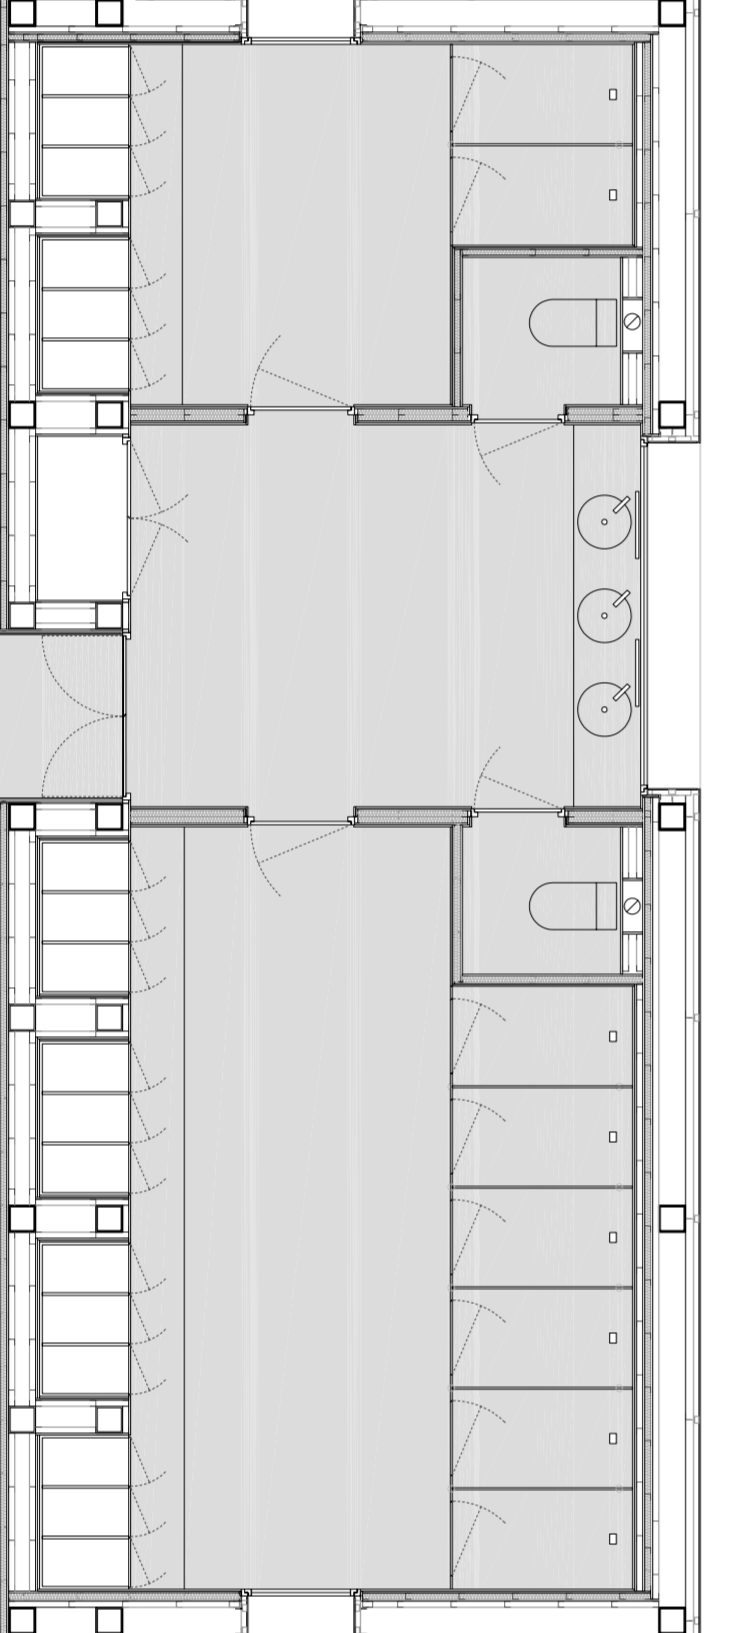


TALLER (e/1/50)





TALLER (e/v/50)

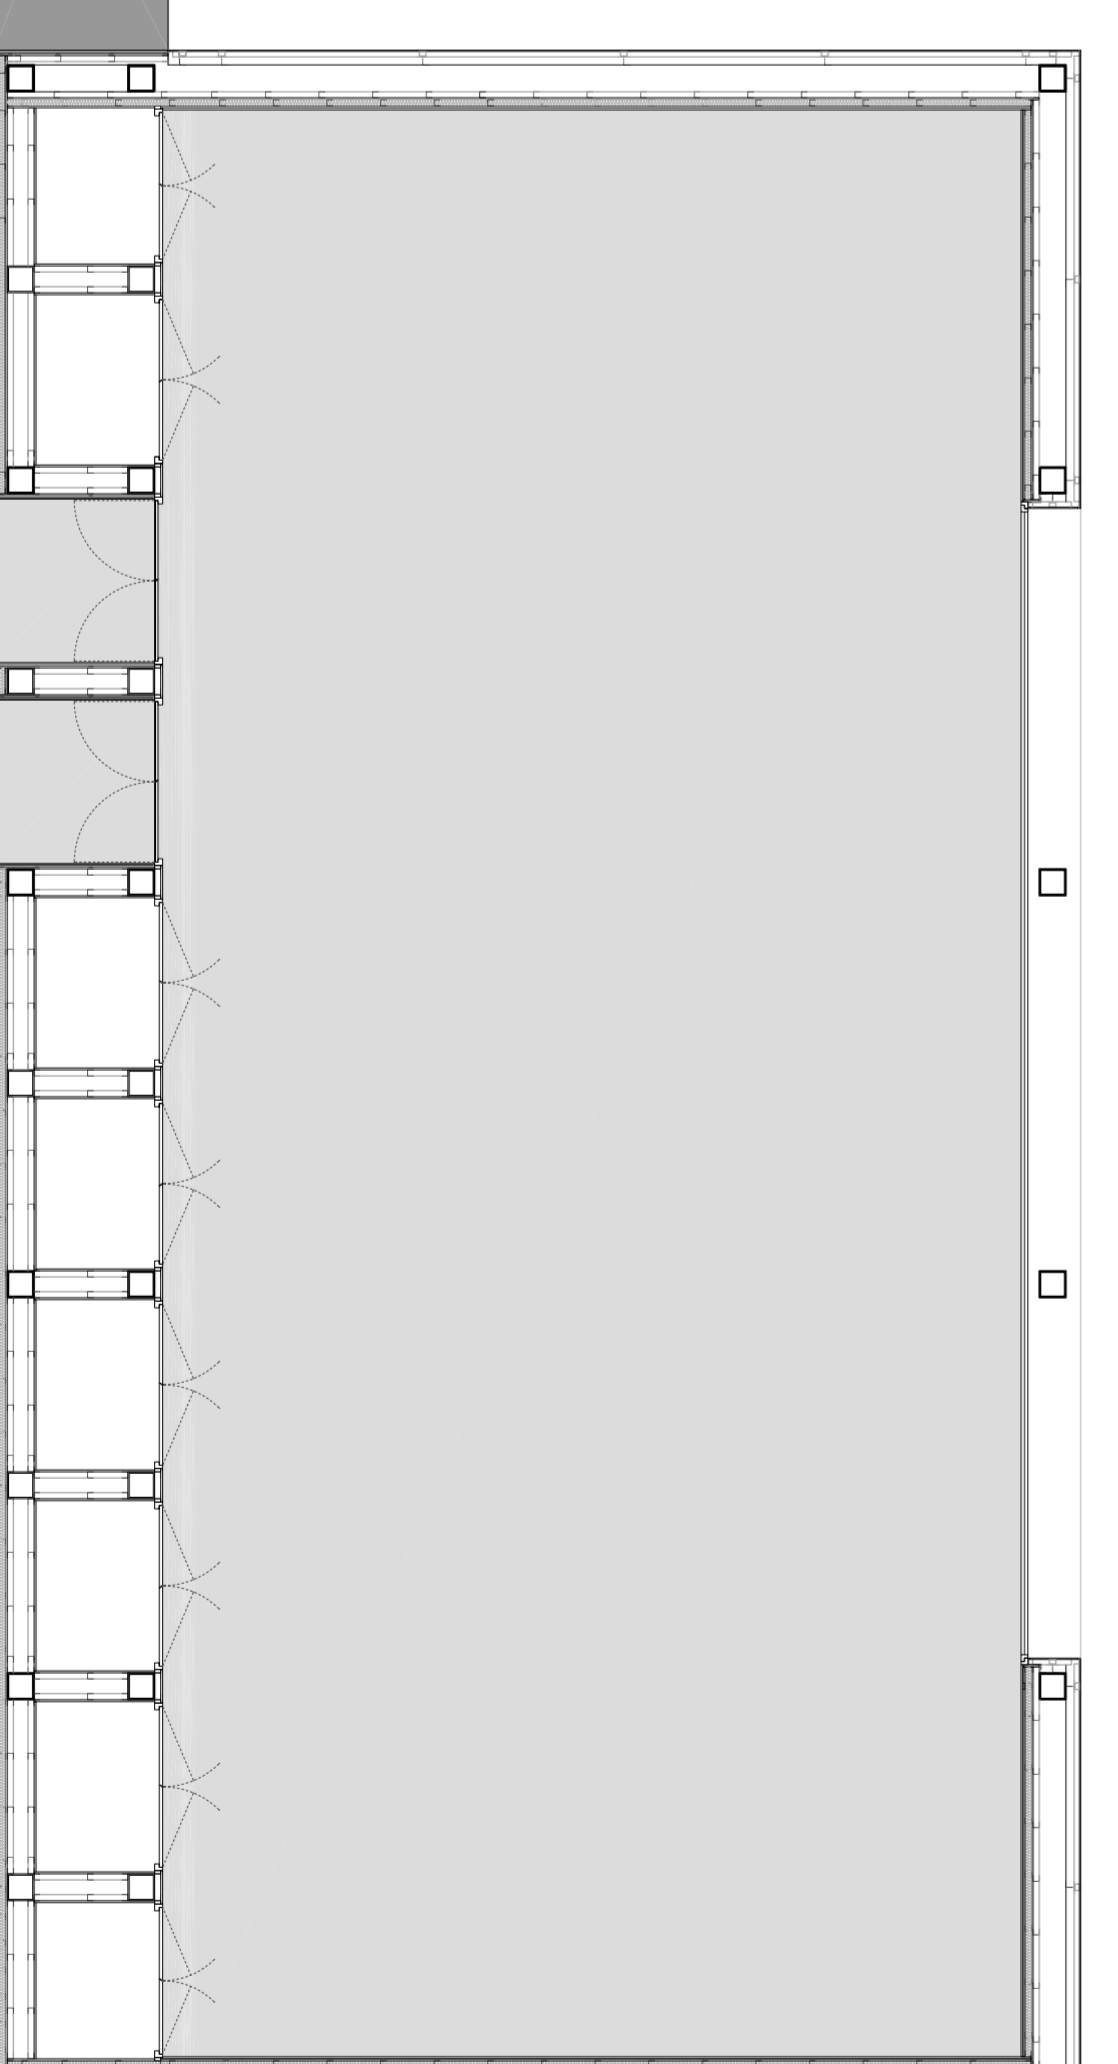

LAVABO (e/1/50)

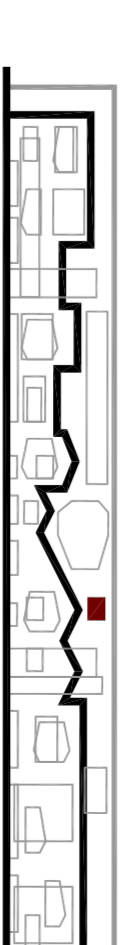

LAVABO (e/v/50)

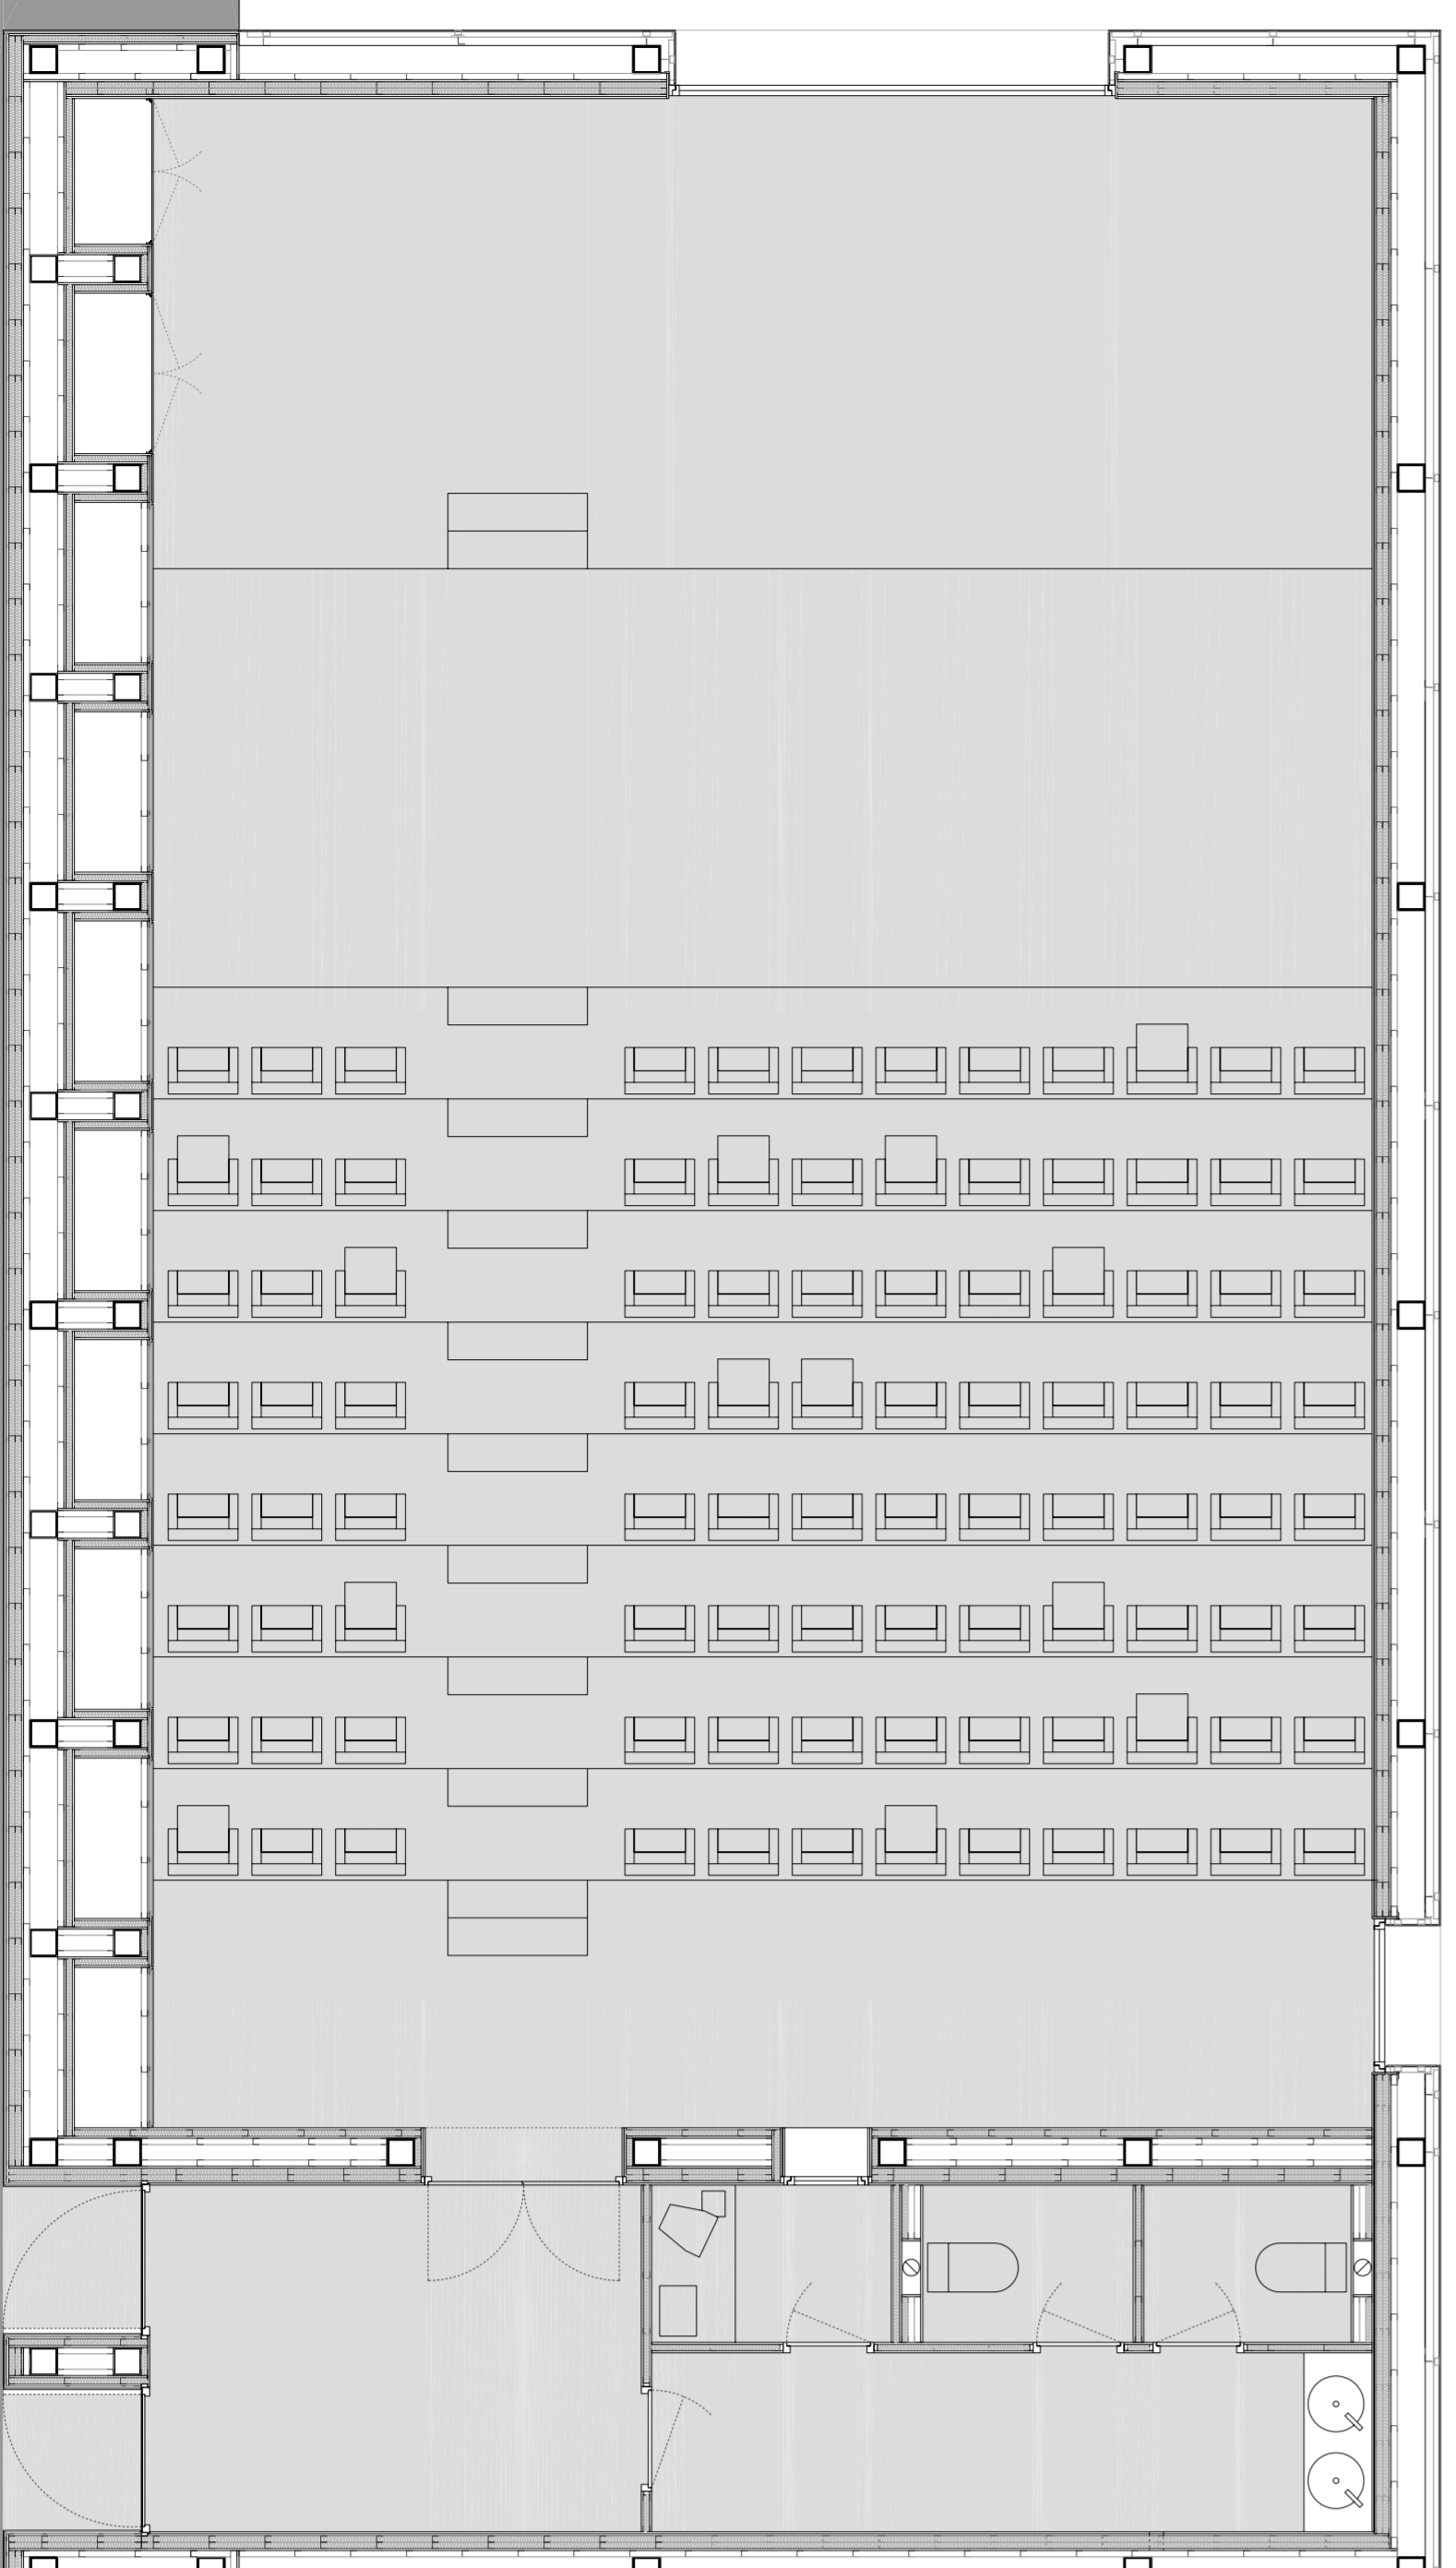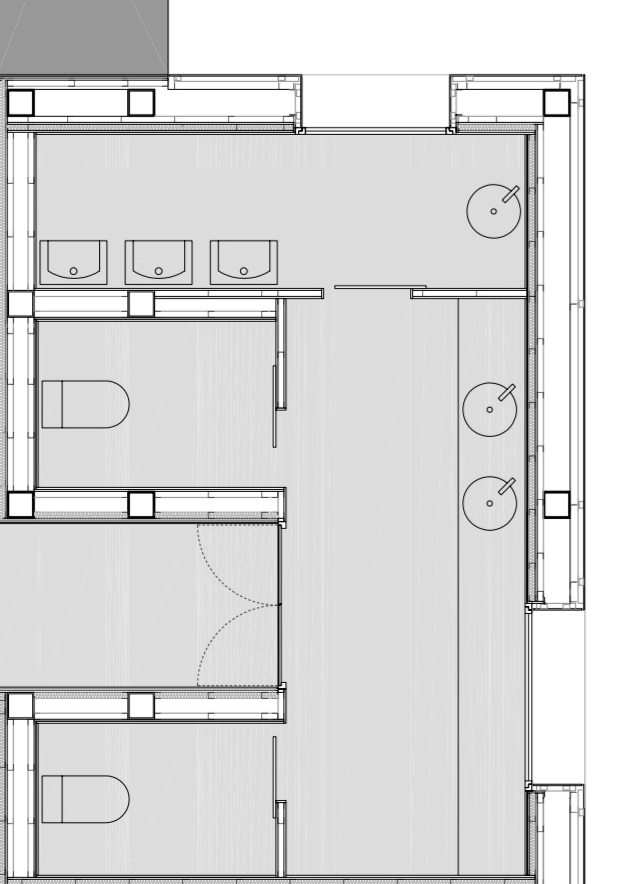

SALA D'ACTES (e/v/50)