


P.3

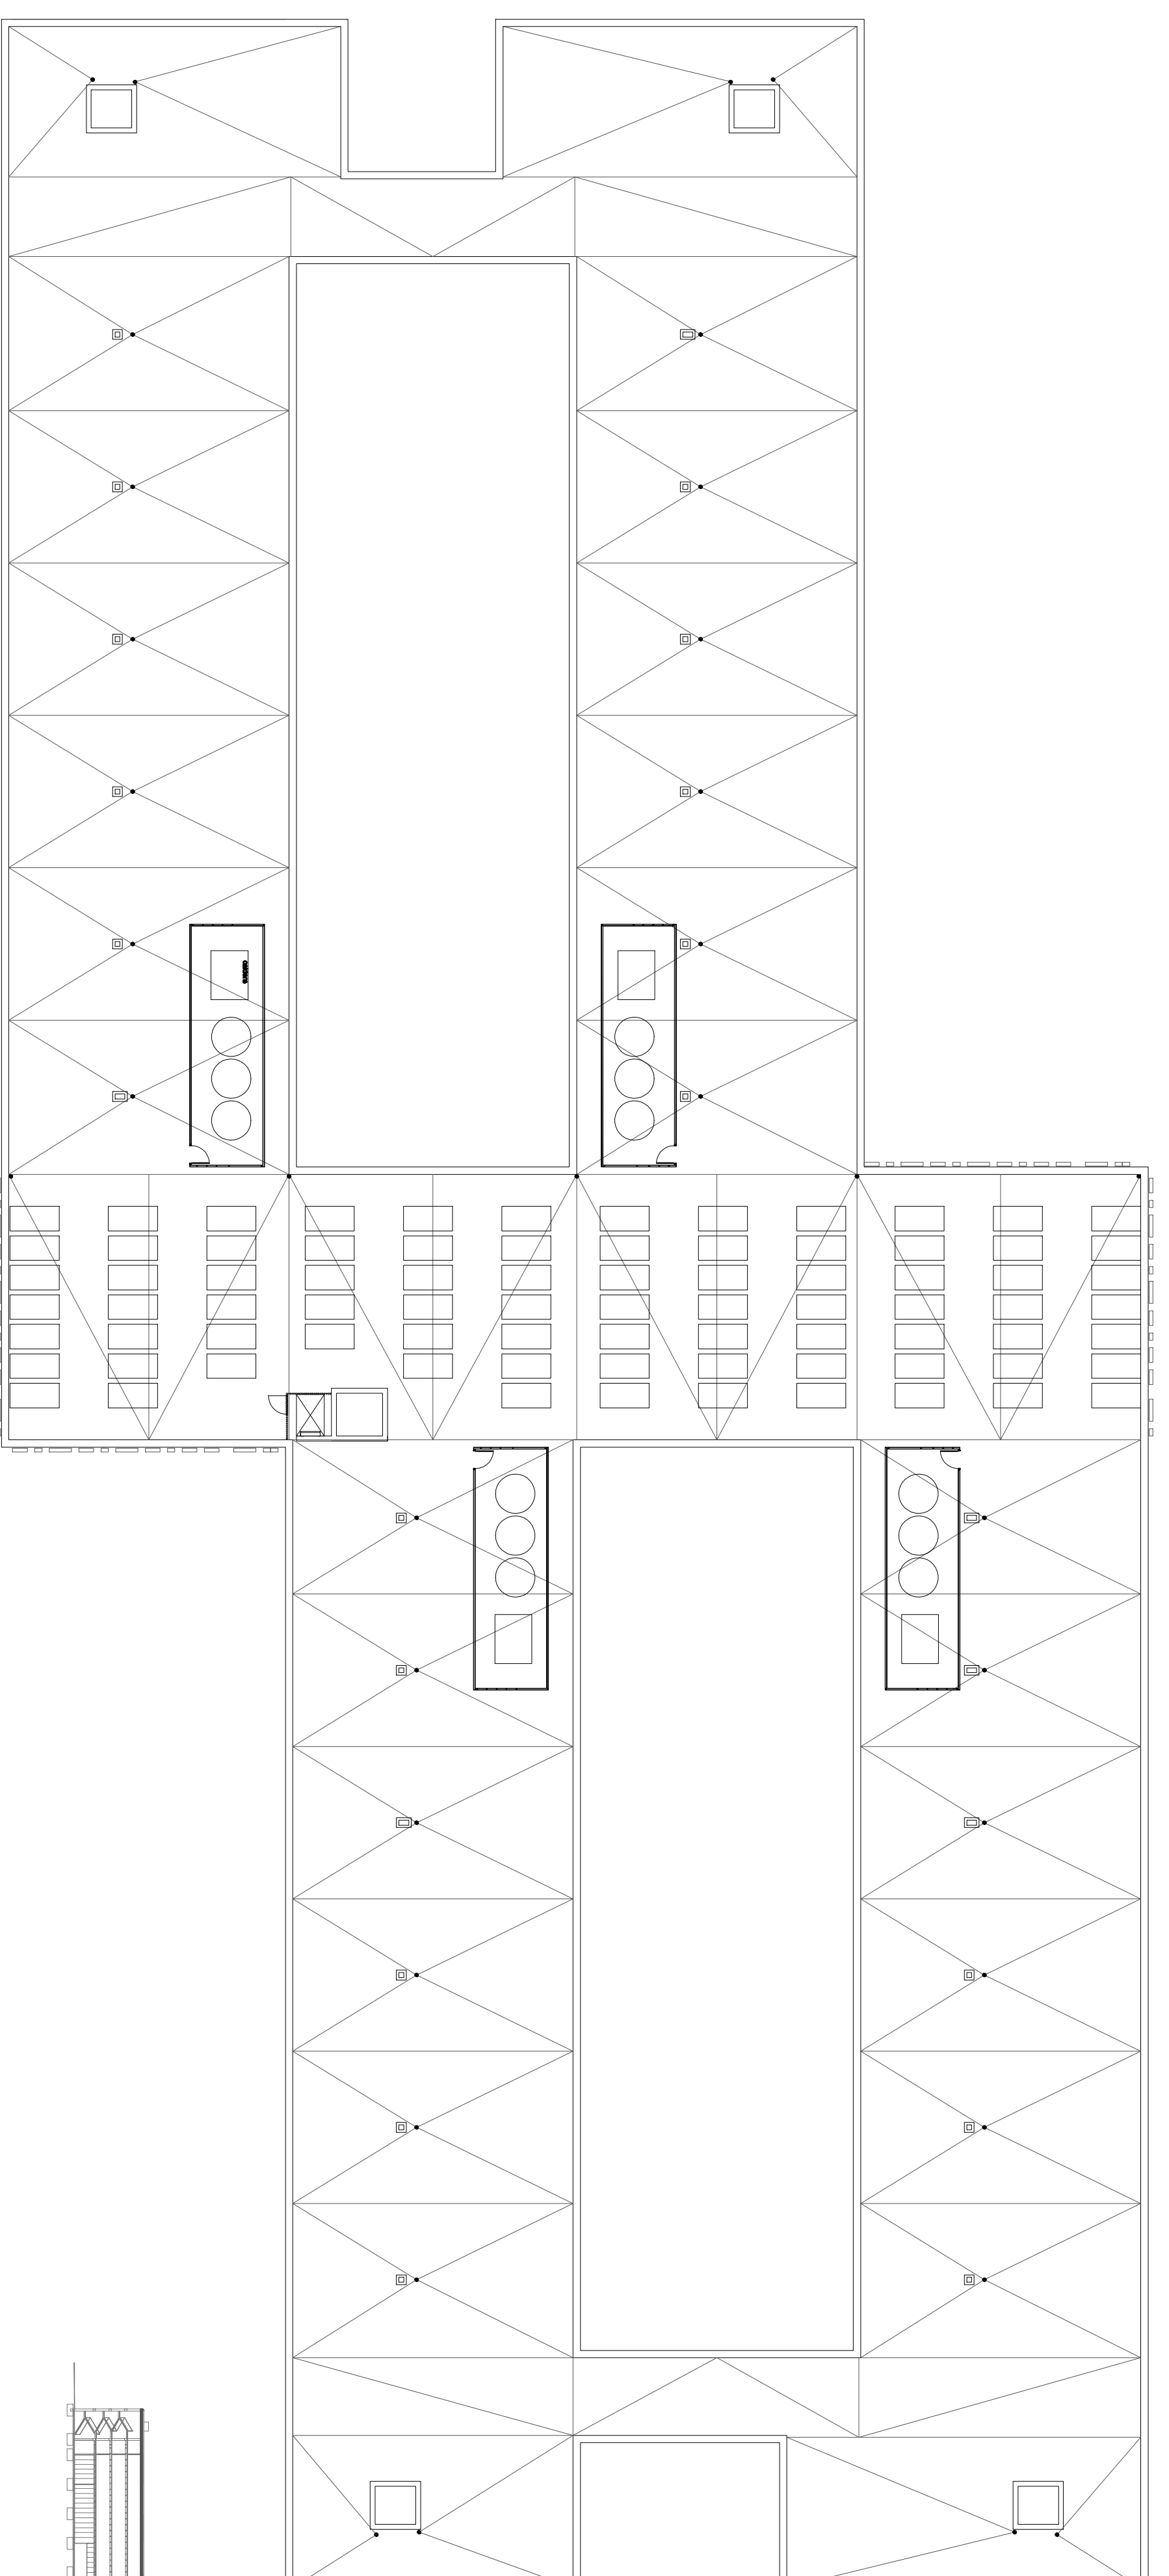

Planta coberta