

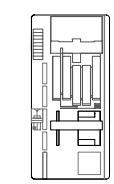




-ALÇAT OEST.

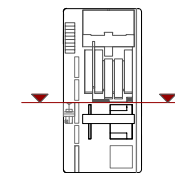

-ALÇAT SUD.

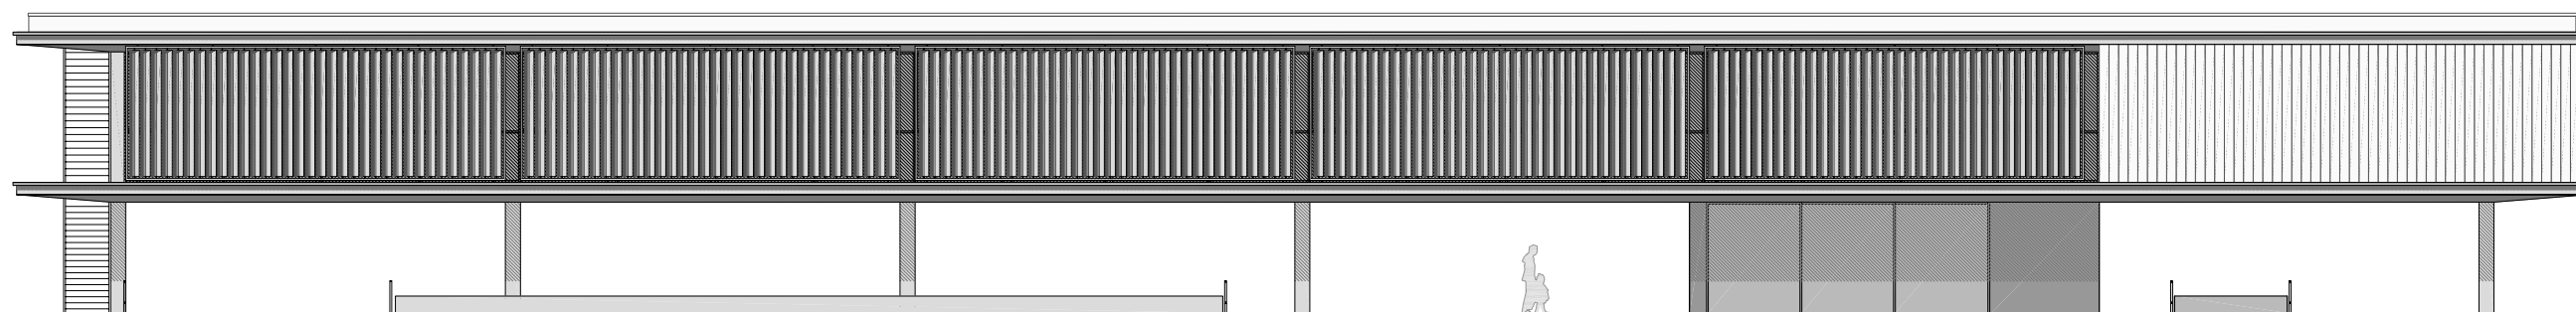

-ALÇAT EST.

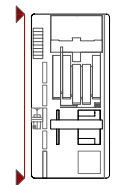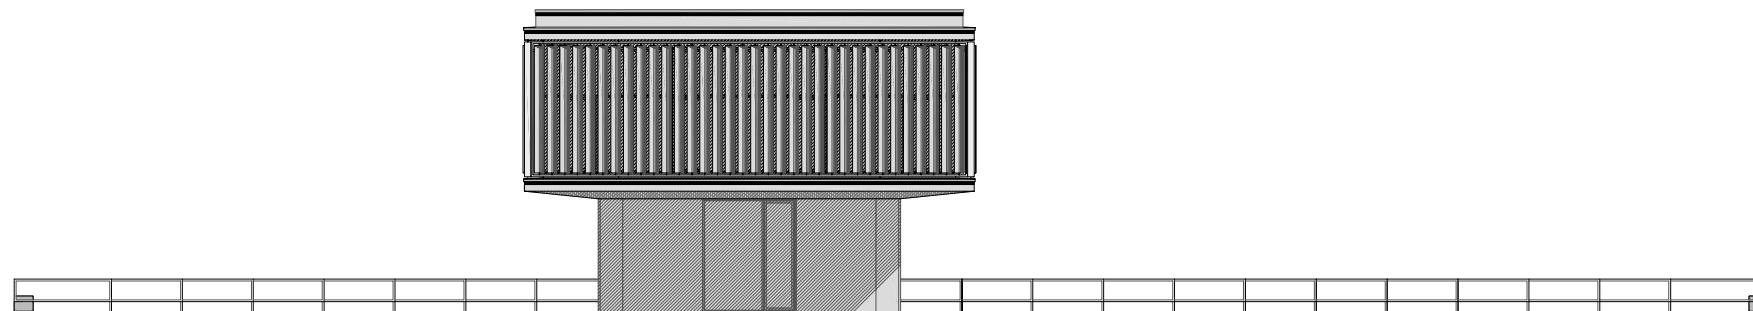

-ALÇAT NORD.