




PORTIC 10

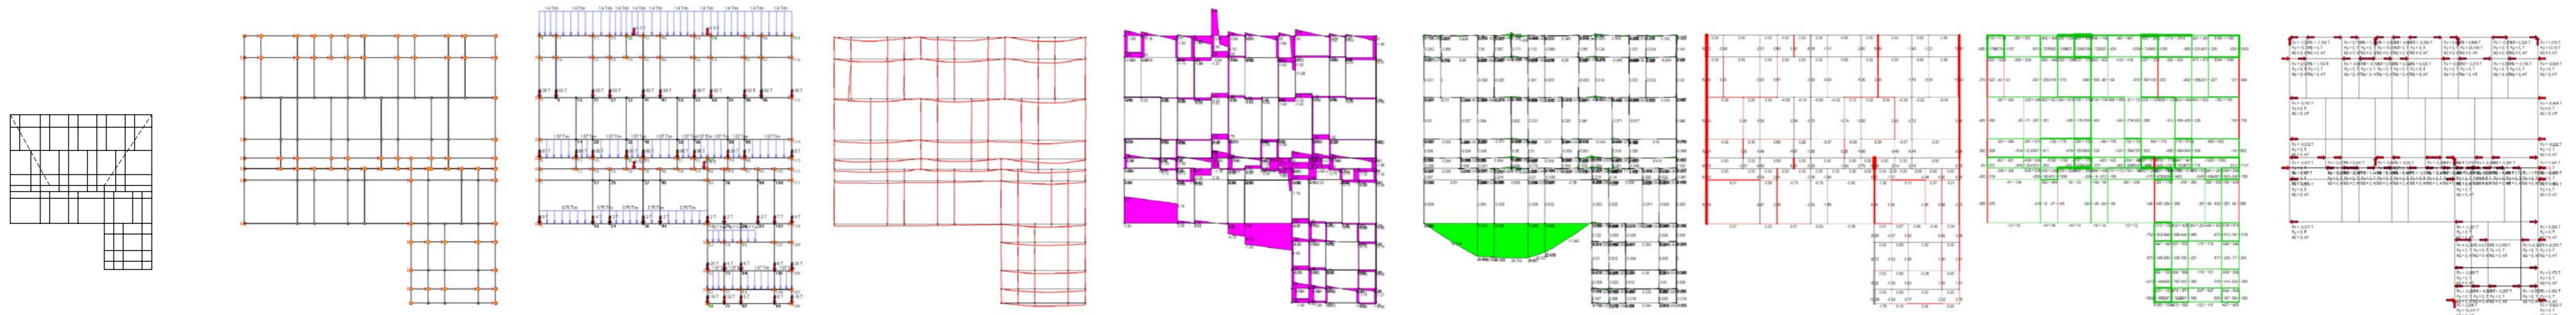


PORTIC 11

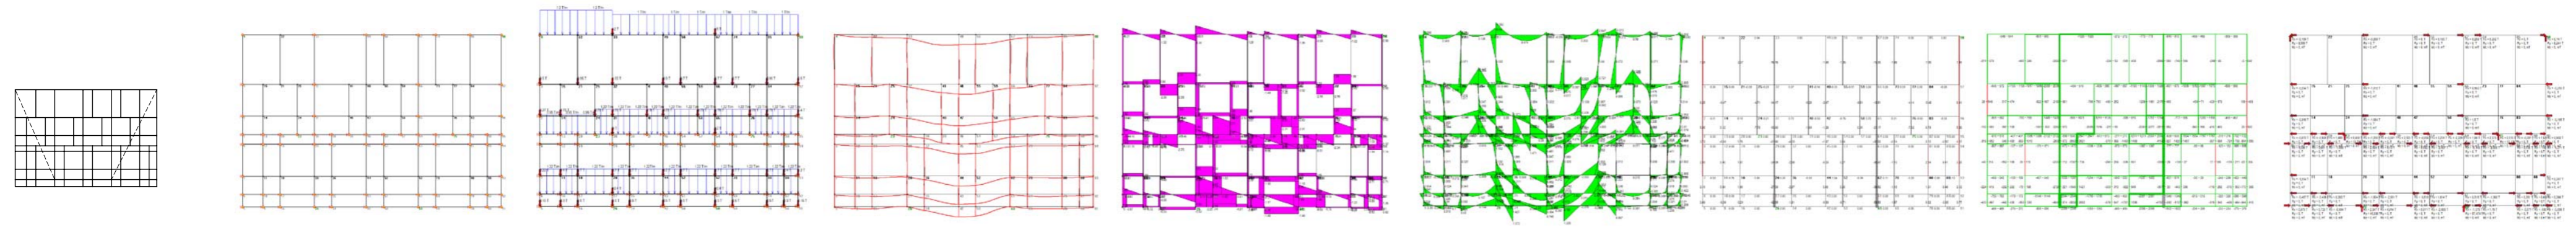

PORTIC 12

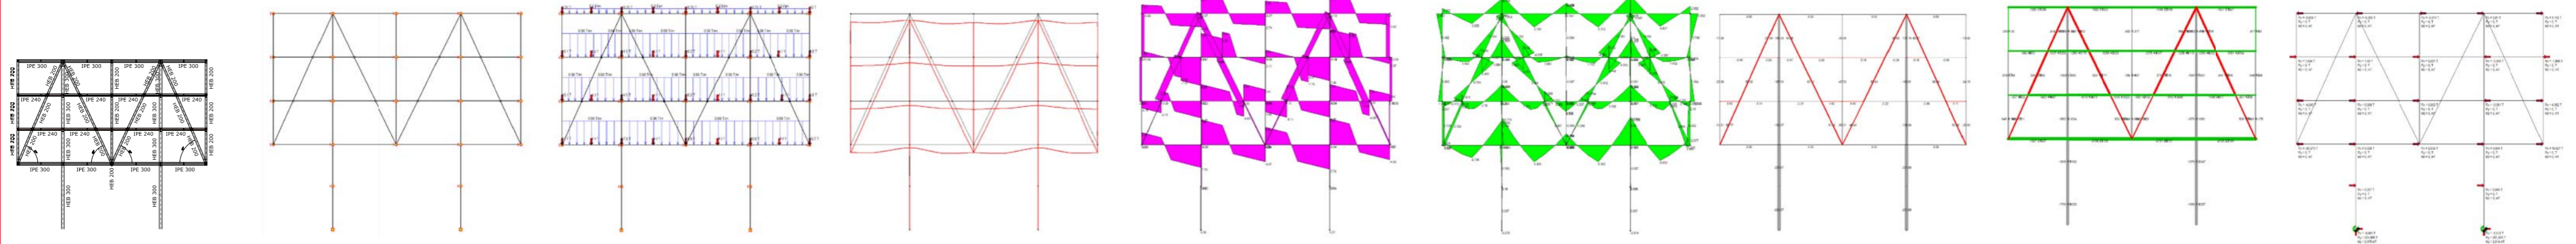

PORTIC 13

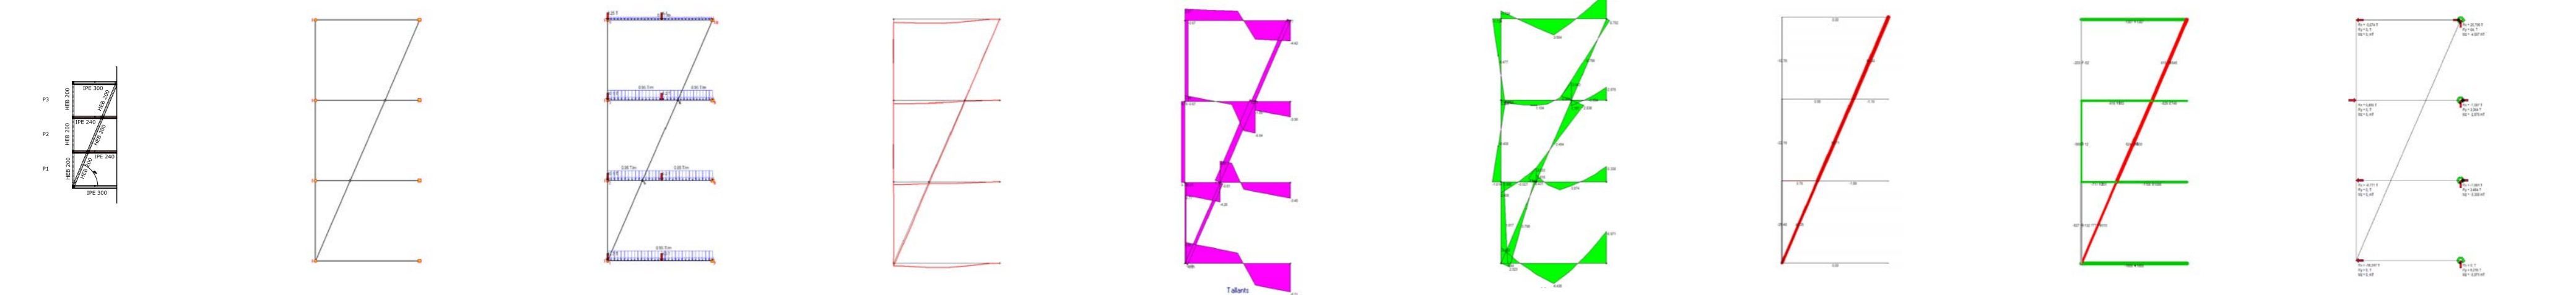

PORTIC 14

