


N

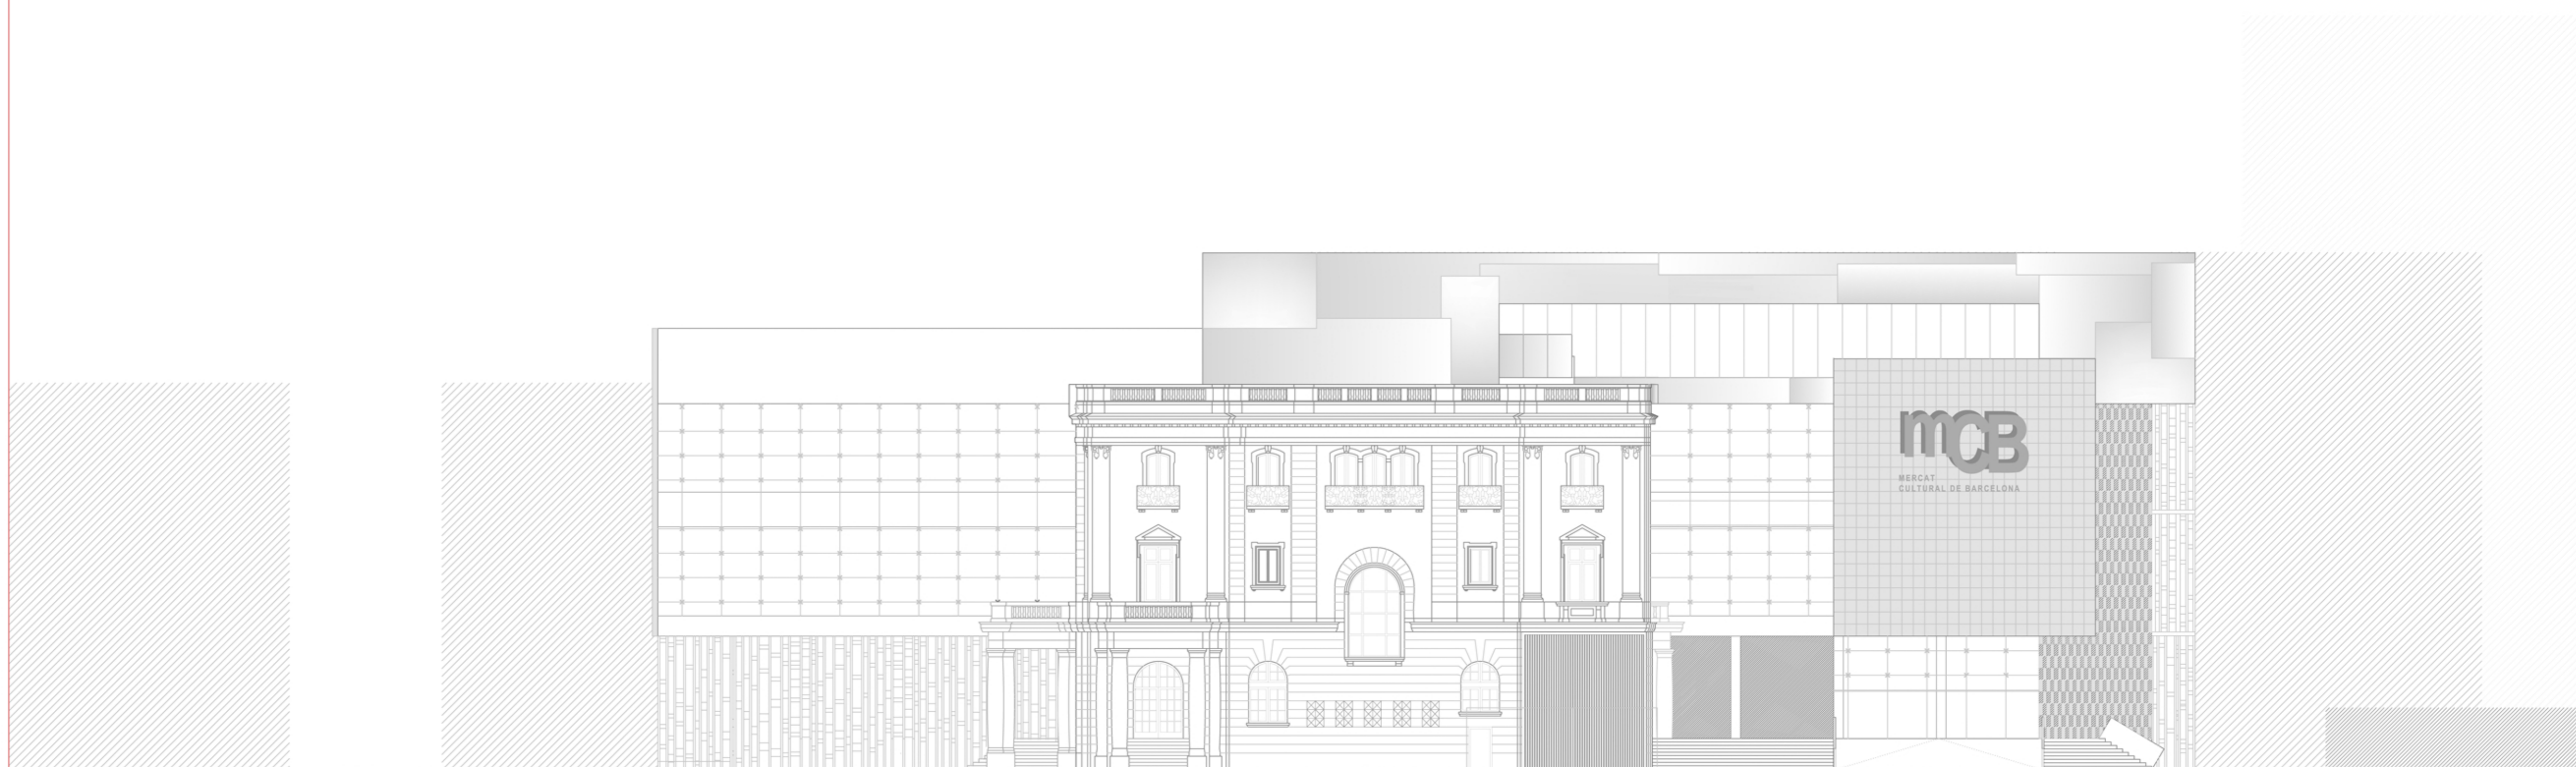

S



ALÇATS NORD(N) I SUD(S):  
E 1:200