



Planta Coberta

m ²	
1. Terrassa	1.292,00
2. Nucli escala 1	81,89
3. Nucli escala central	8,47
4. Nucli escala 2	82,56
Coberta Total	1.464,92

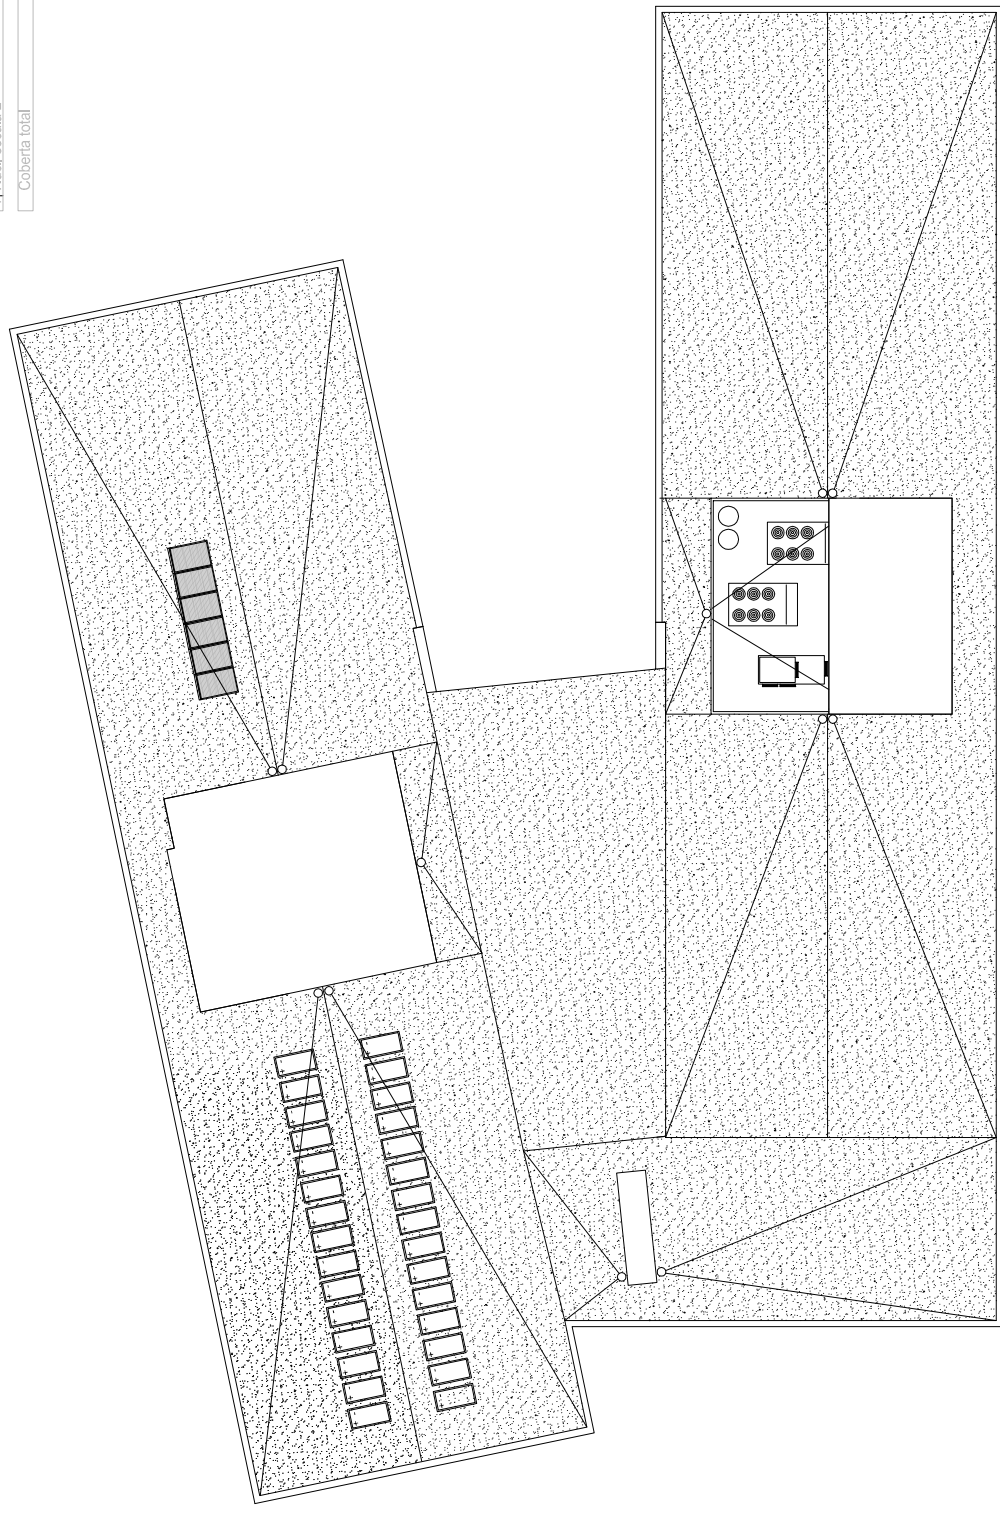

PLANTA SOBRECOBERTA

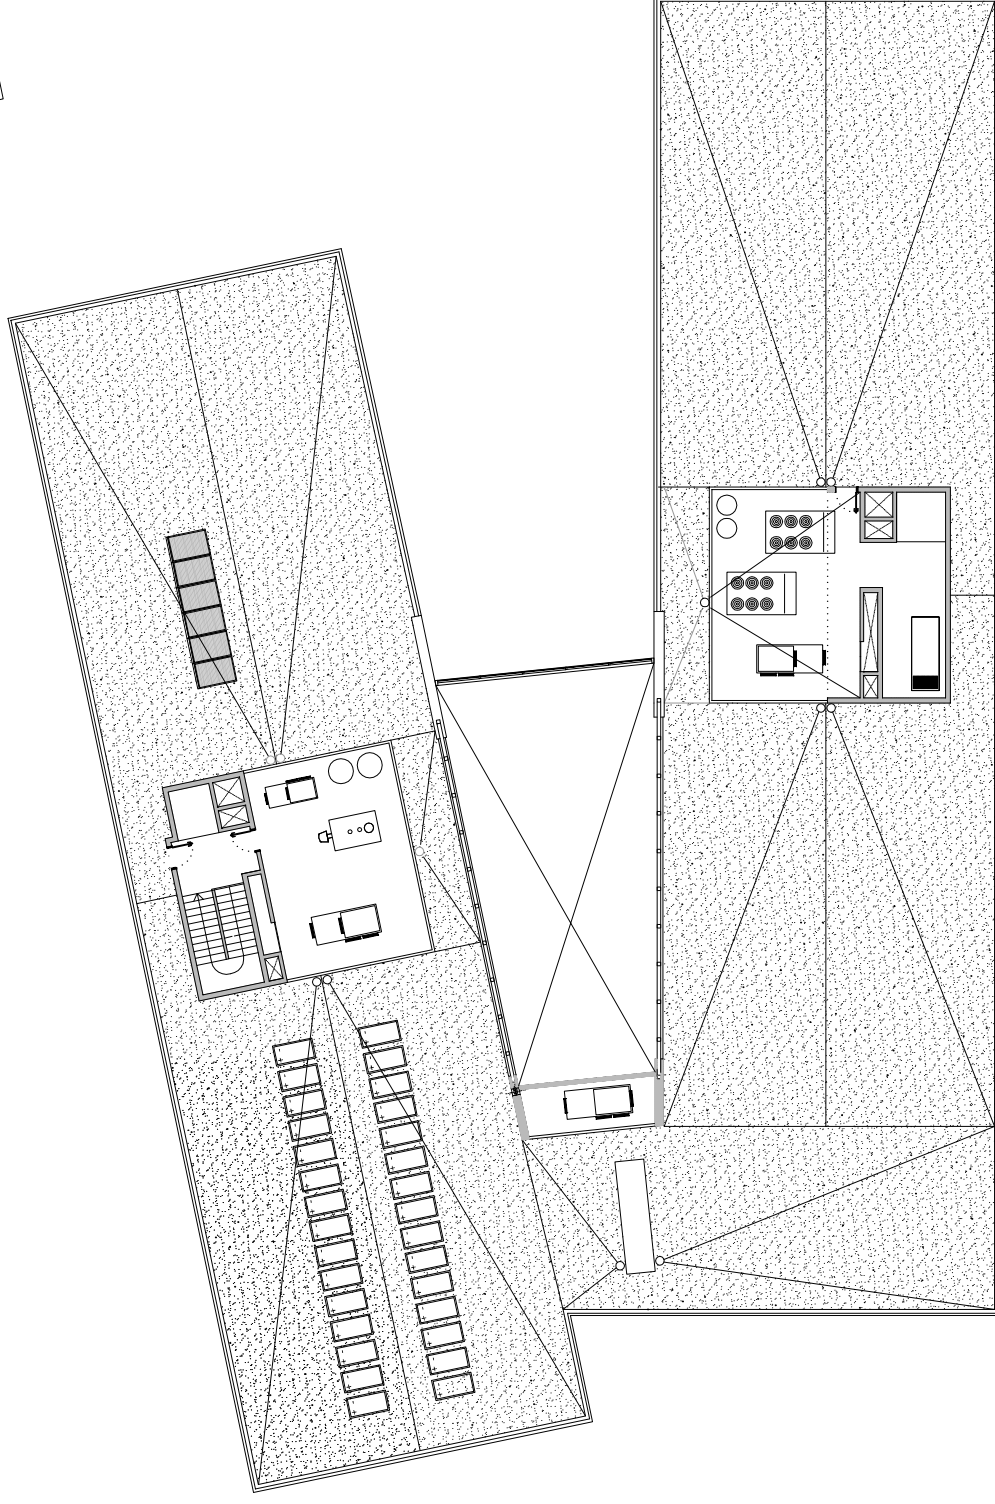

PLANTA COBERTA