


13 planta primera

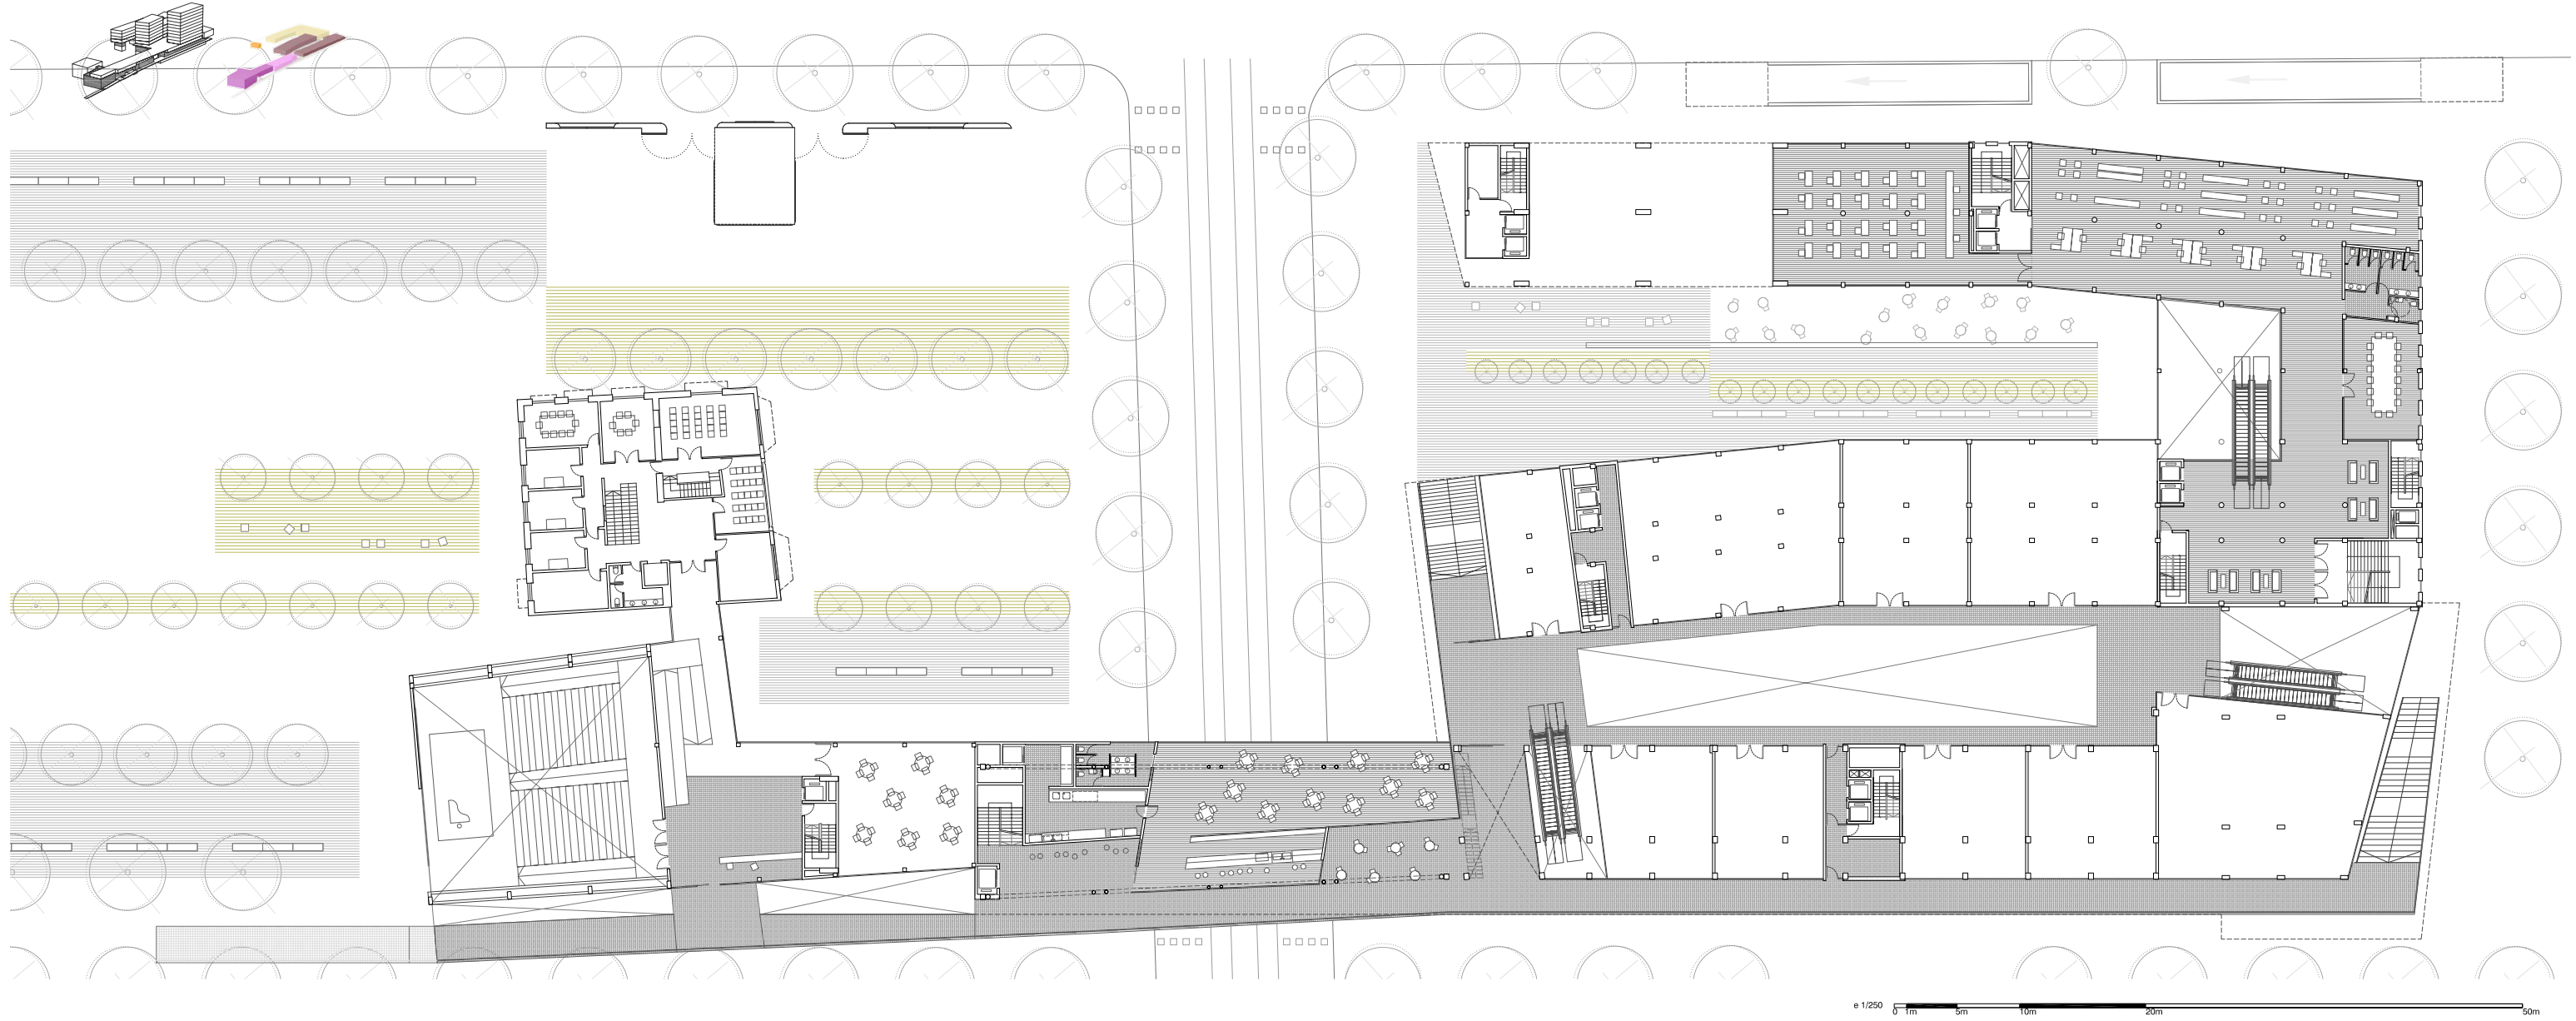

Museu Kunsthall\_Rotterdam. 1992. Rem Koolhaas

