



15 planta tercera

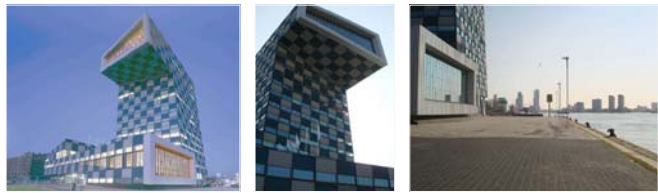

Shipping & Transport College_Rotterdam. 2005. Neutelings-Riedijk architects

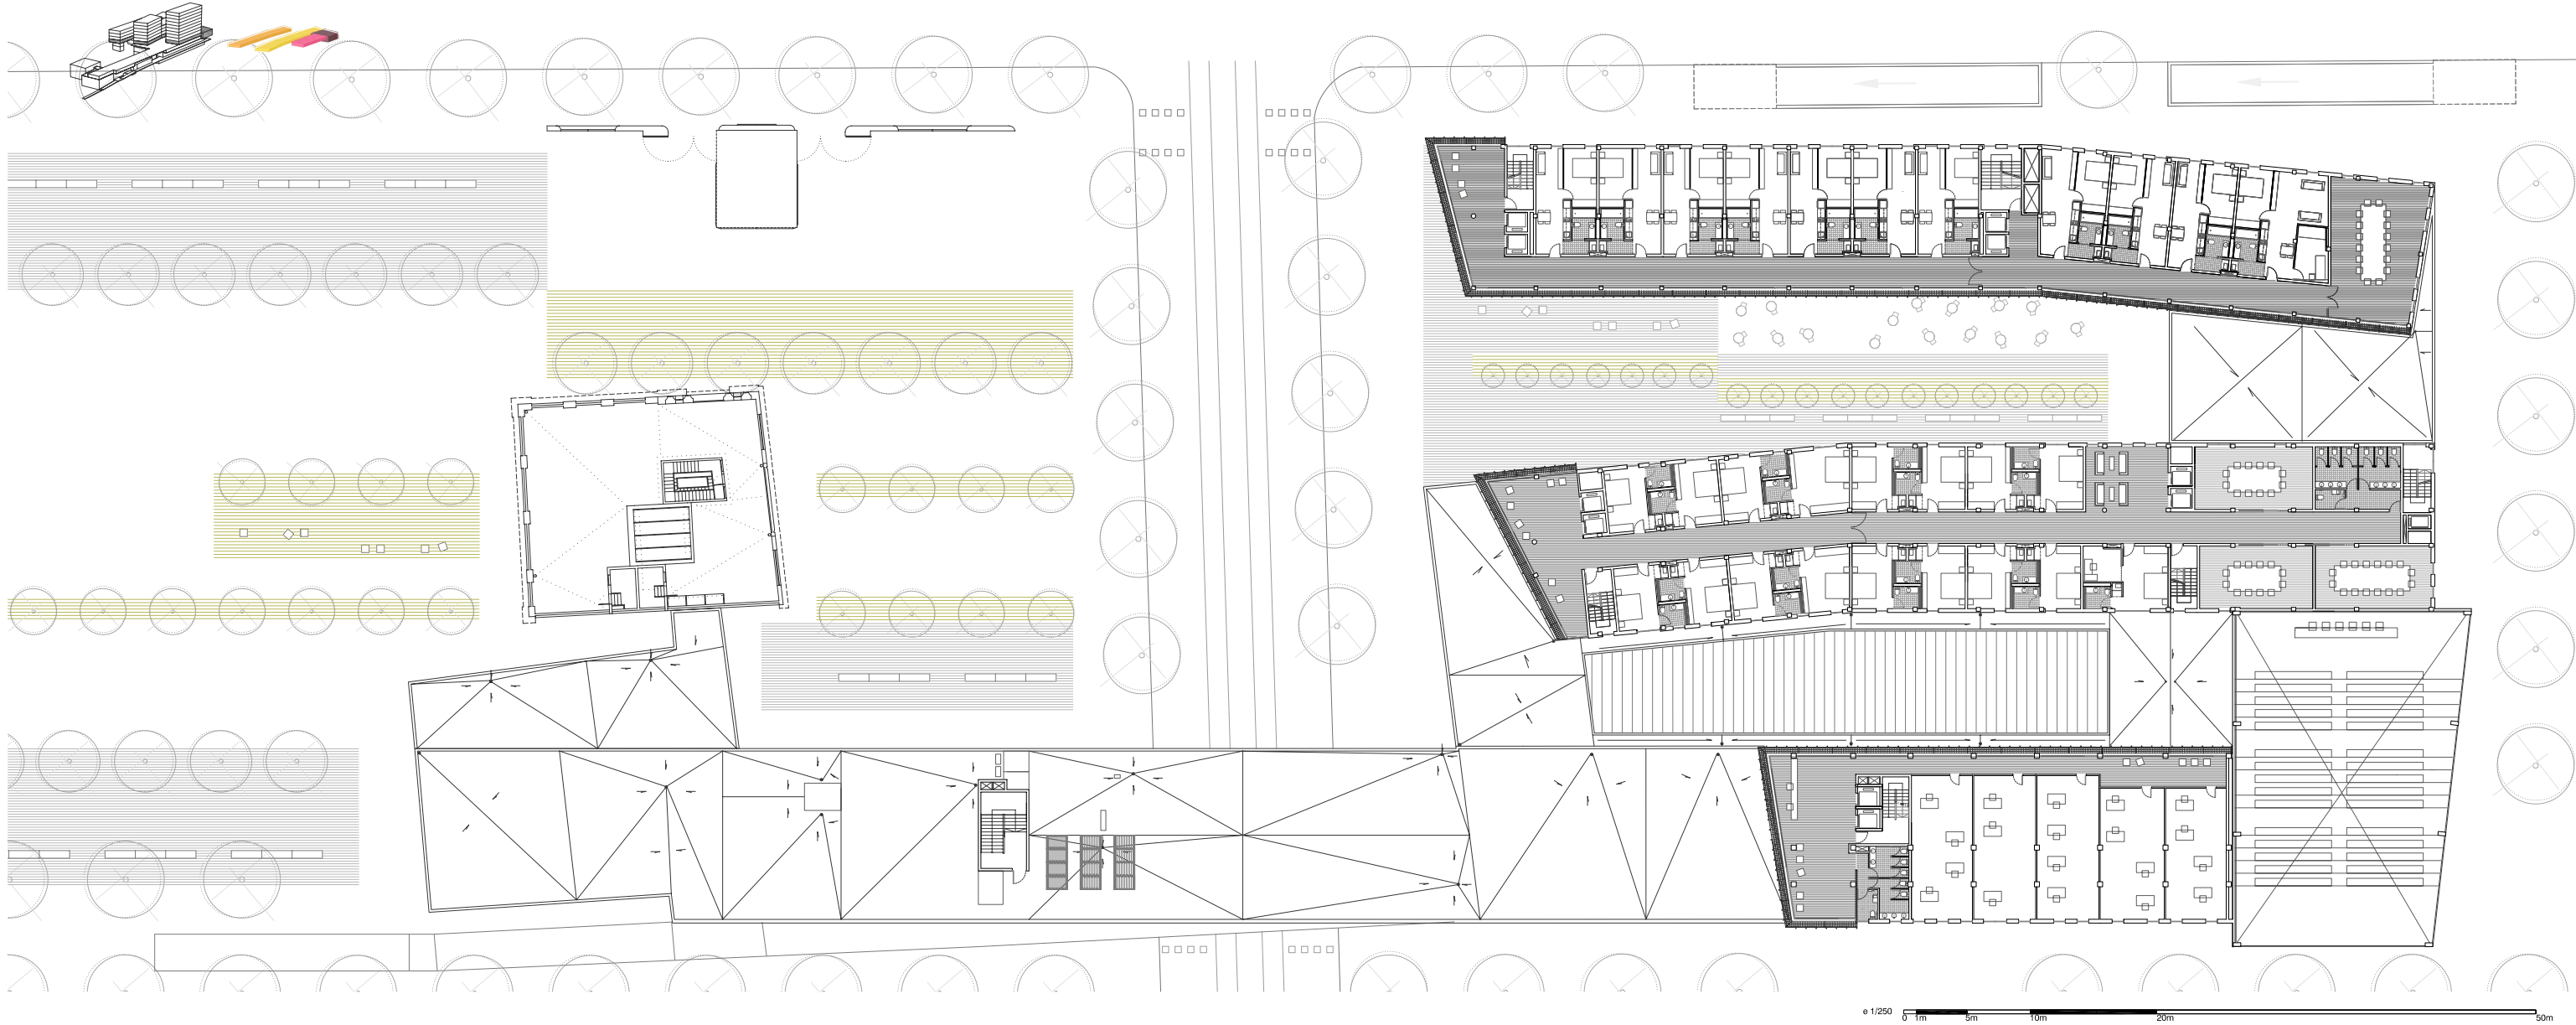