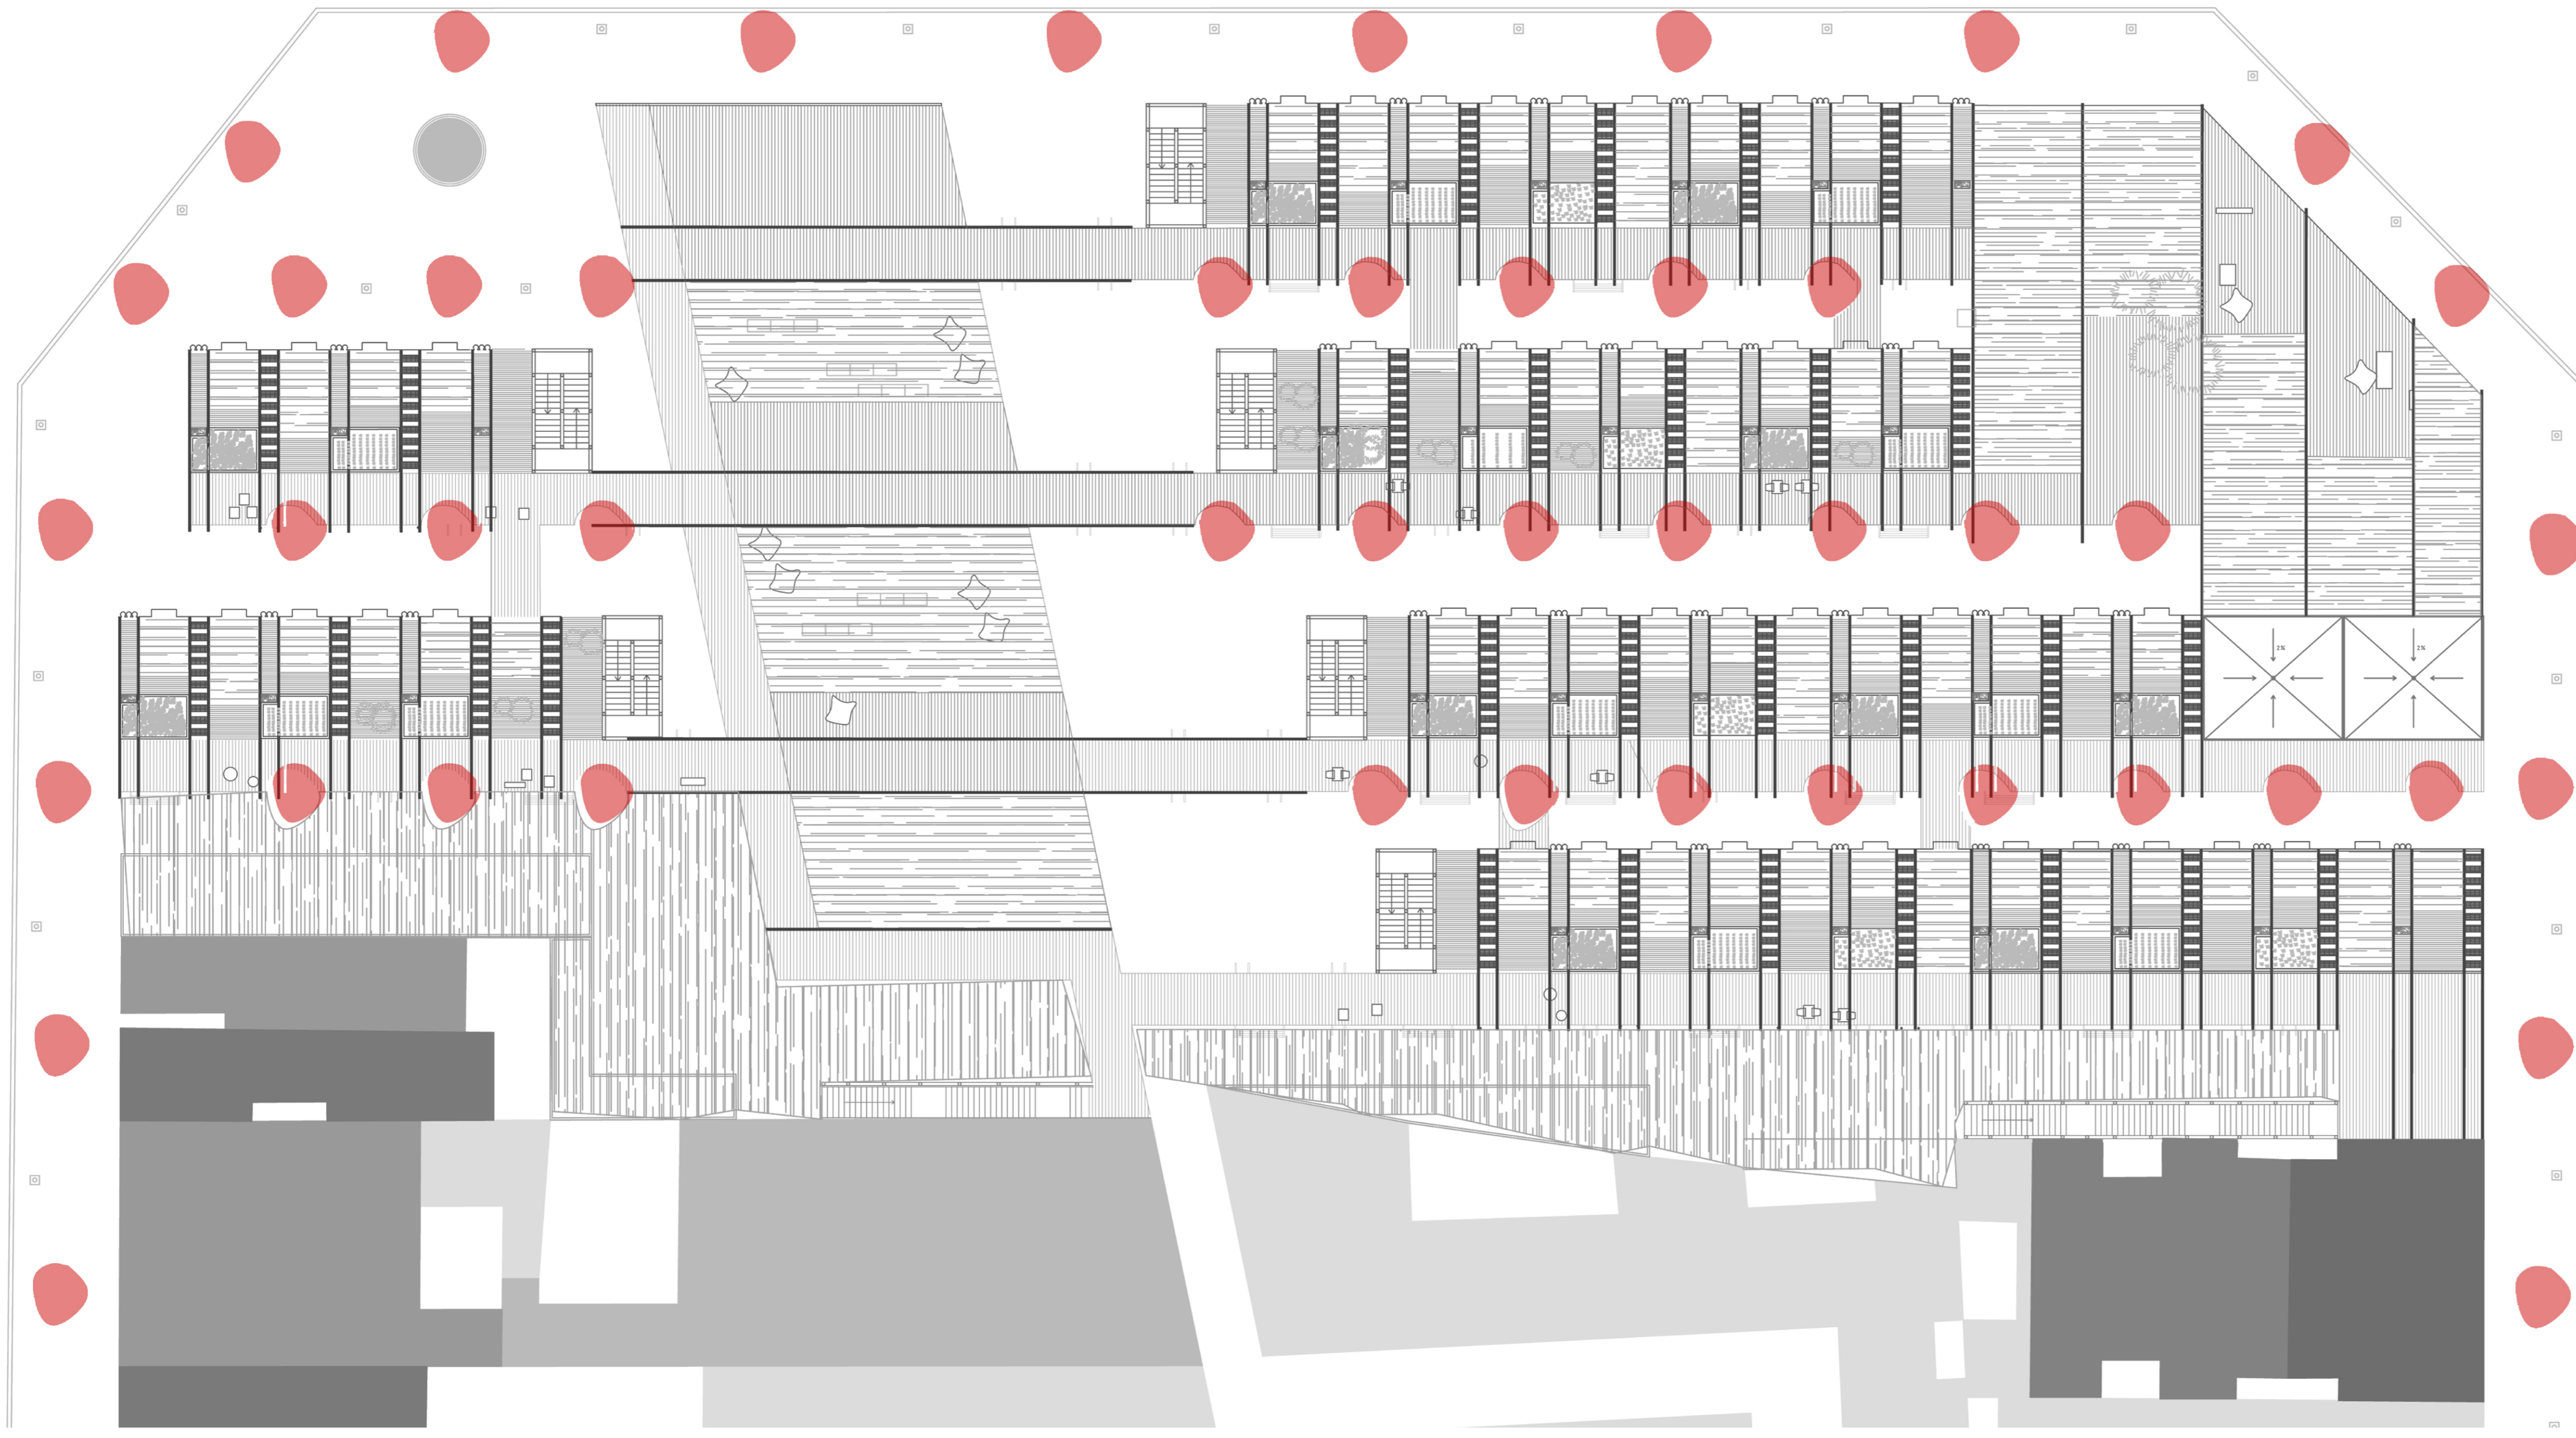

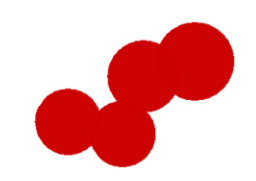


.011 PLANTA COBERTA




DADES DEL PROJECTE

 Cèl·lules
 PB[26]
 P+1[48]
 P+2[17]
 P+3[9]
 Total[100]




 Tallers
 PB[20]




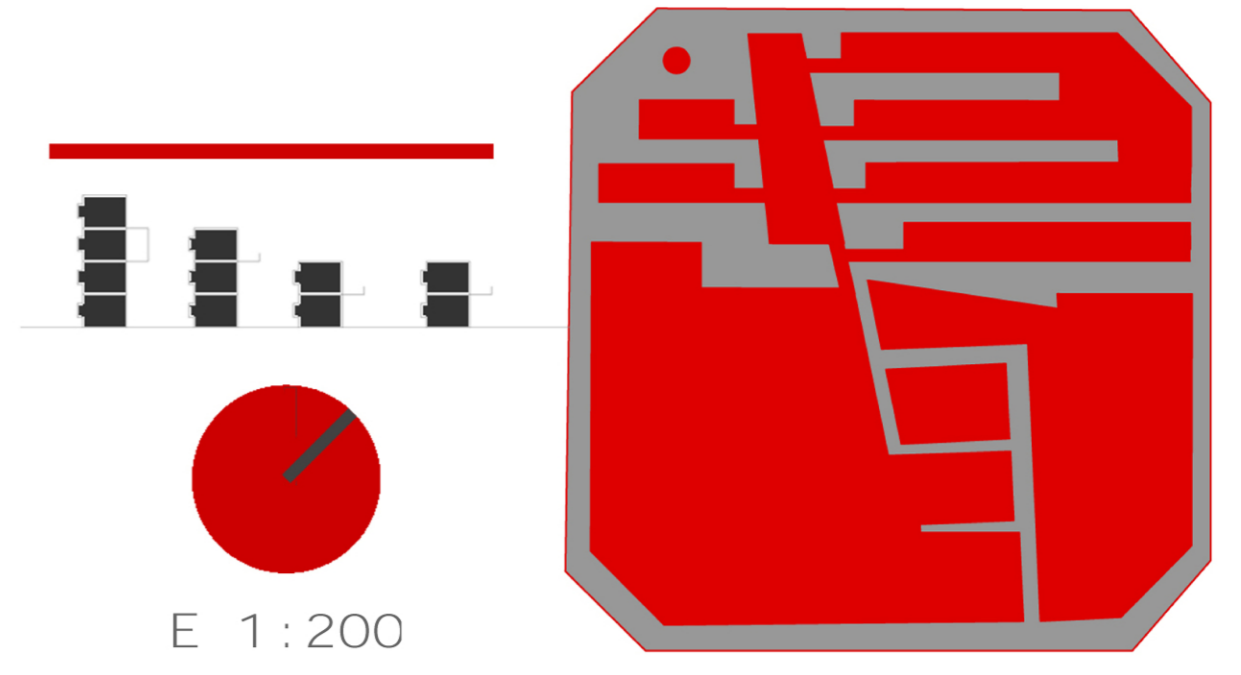
 Mòduls M-D (Dutxa)
 PB[23]
 P+1[24]
 P+2[7]
 P+3[4]
 Total[58]



 Mòduls M-S (Escales)
 PB[33]
 P+1[33]
 P+2[14]
 P+3[6]
 Total[86]



 Mòduls M-K (Cuina)
 PB[7]
 P+1[6]
 P+2[3]
 P+3[1]
 Total[17]



E 1:200