



SC AL.03

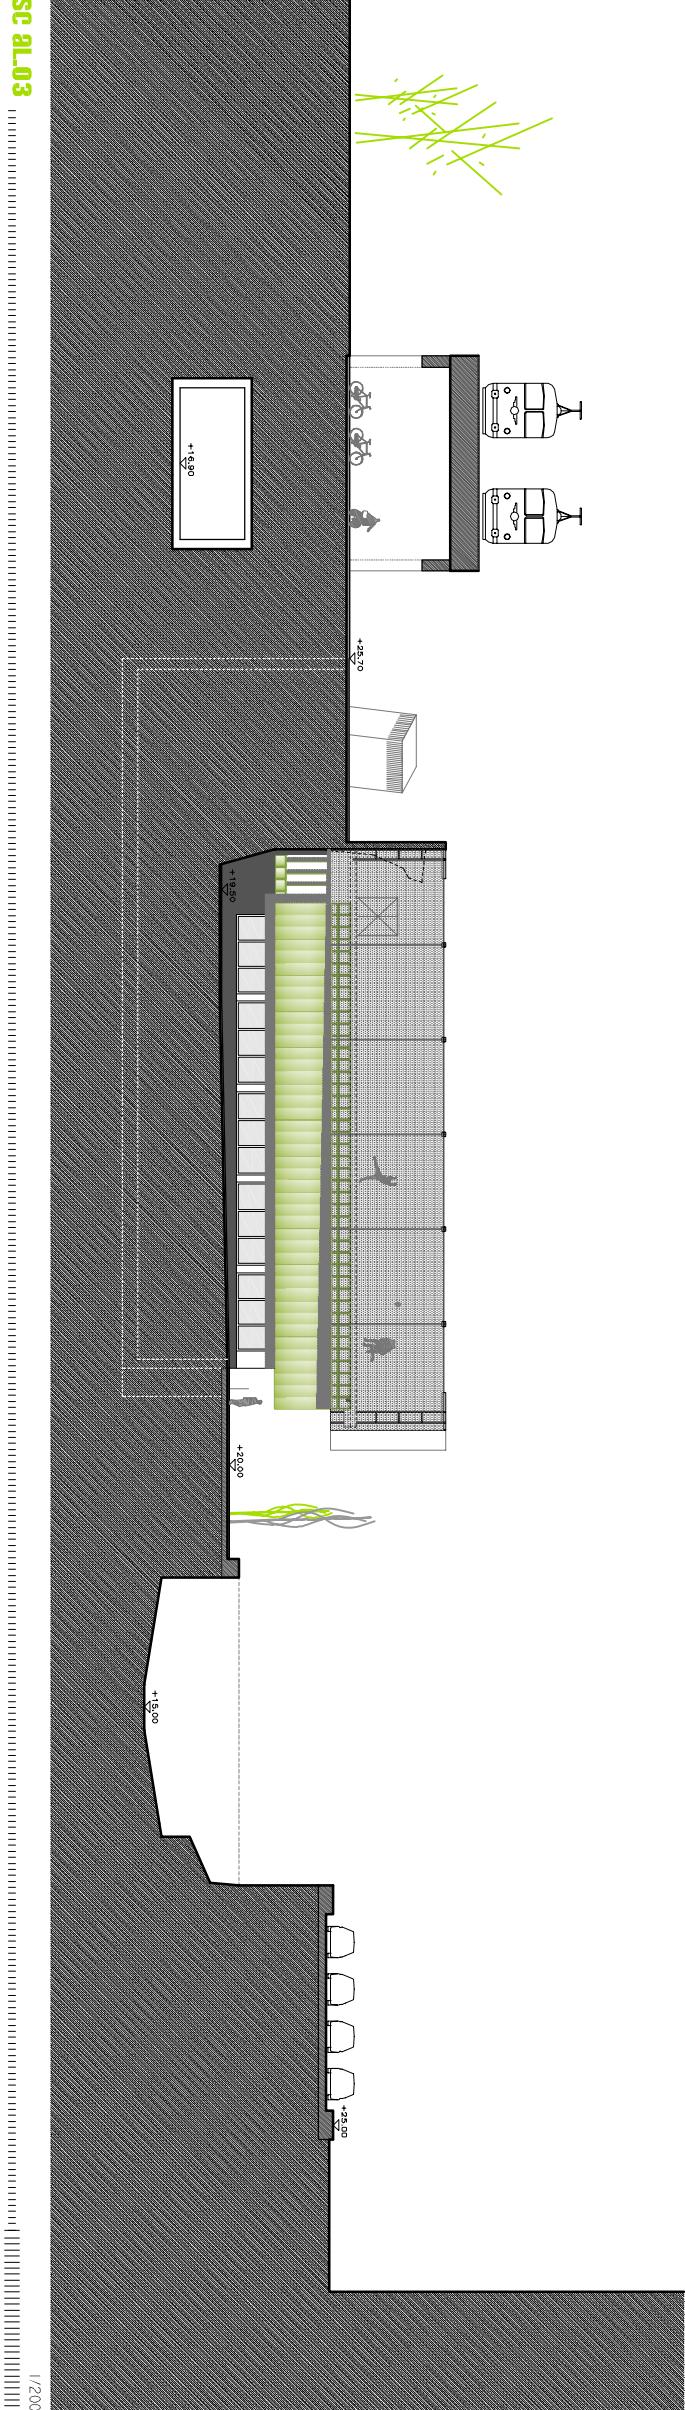

SC AL.01

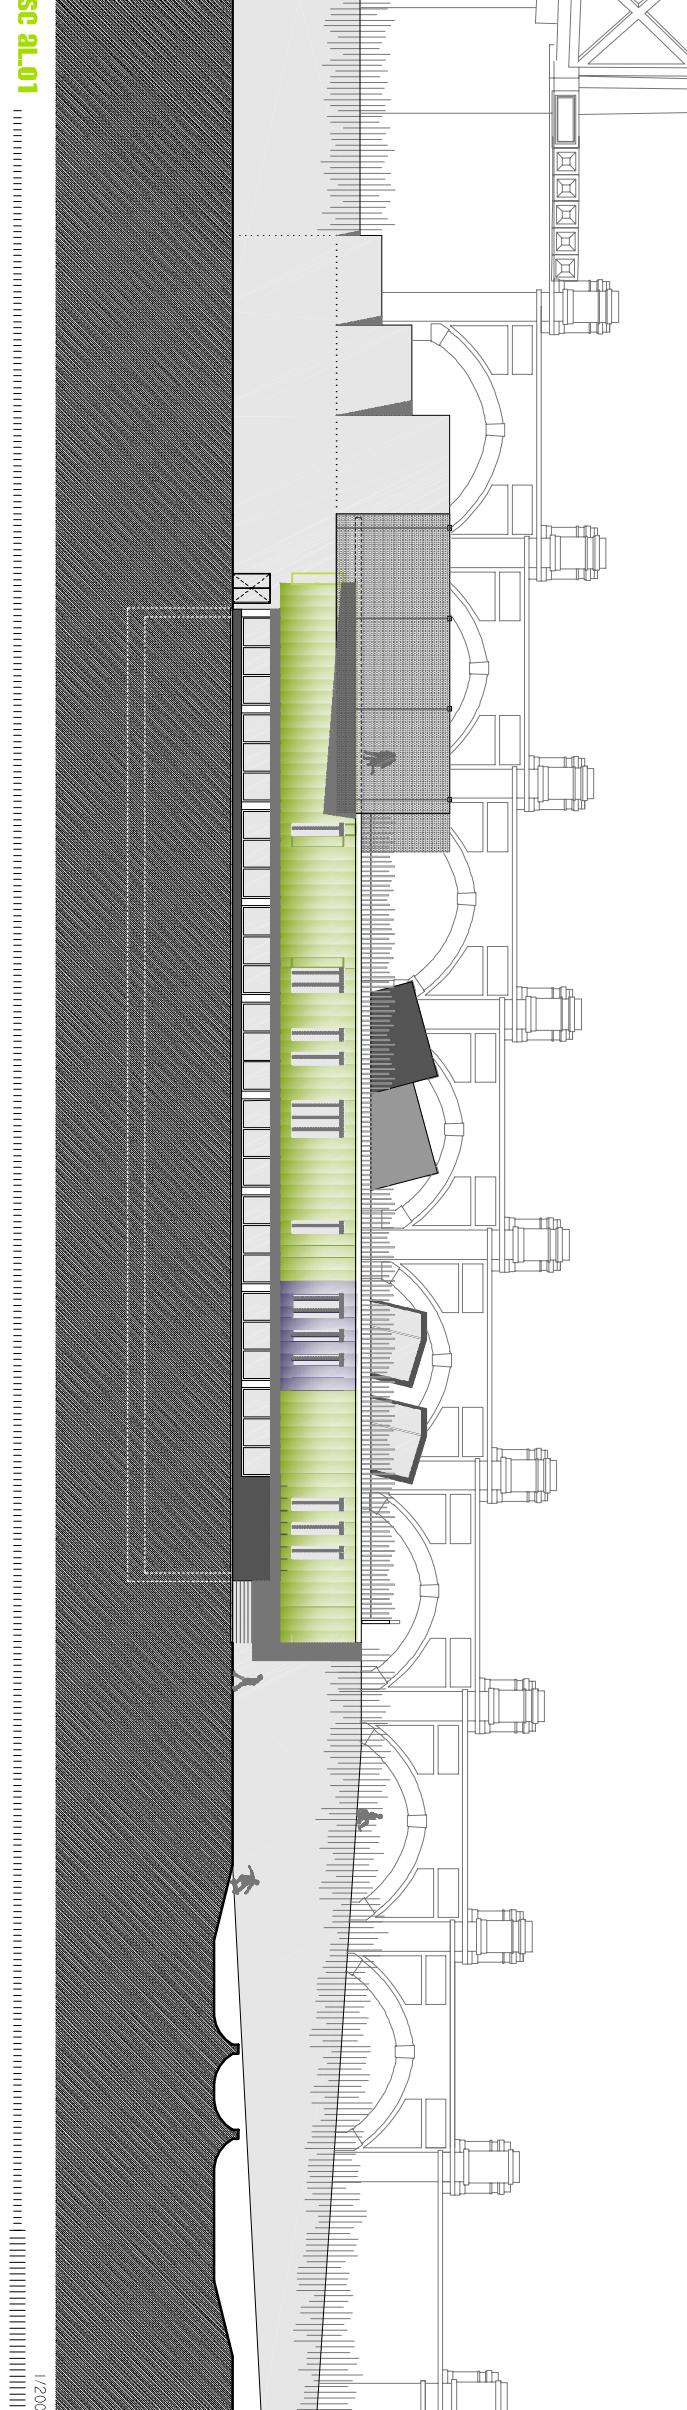

SC SL.01

