

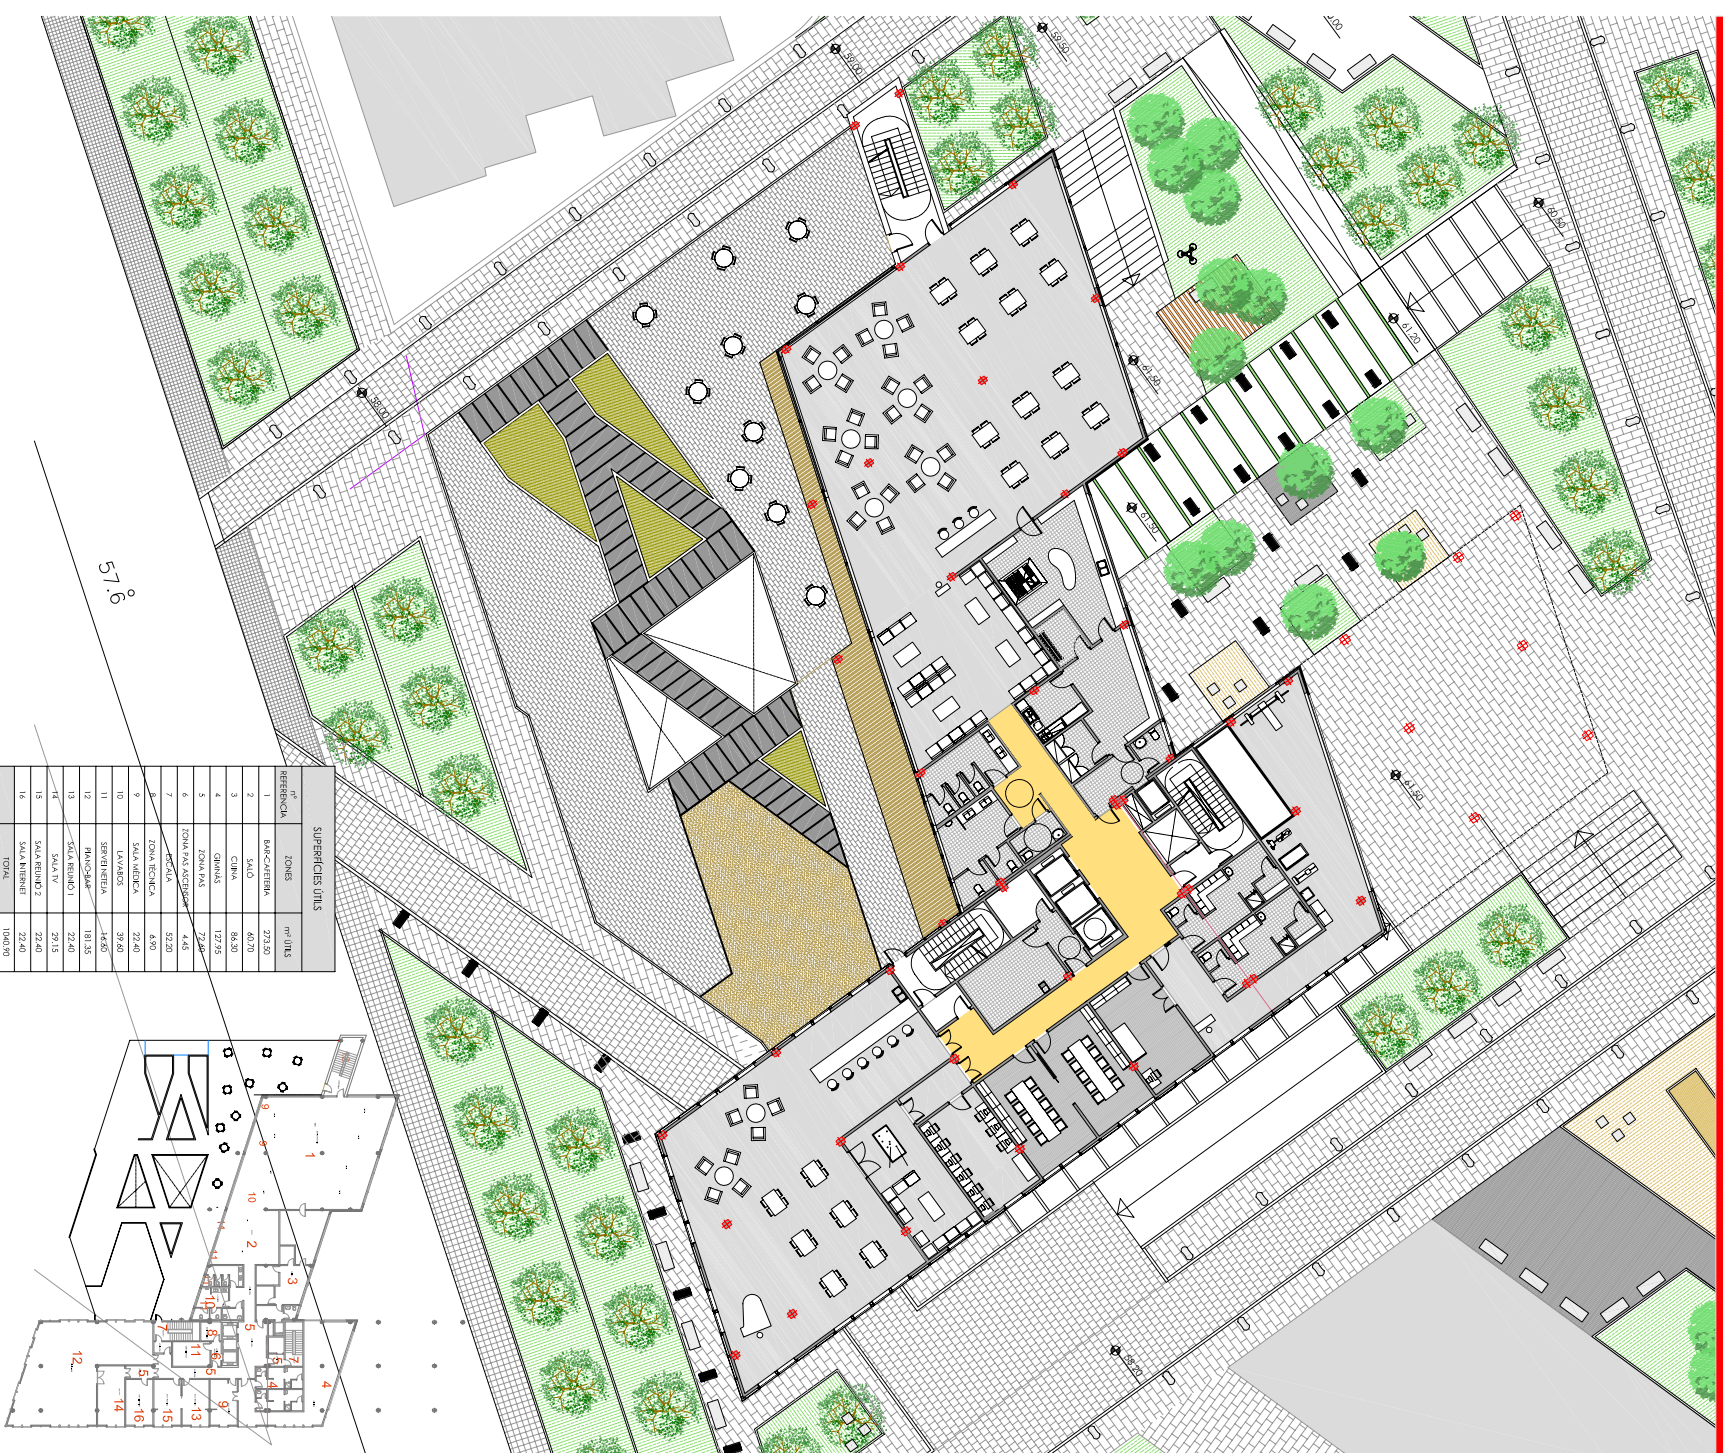


07 PLANTA PRIMERA I SEGONA

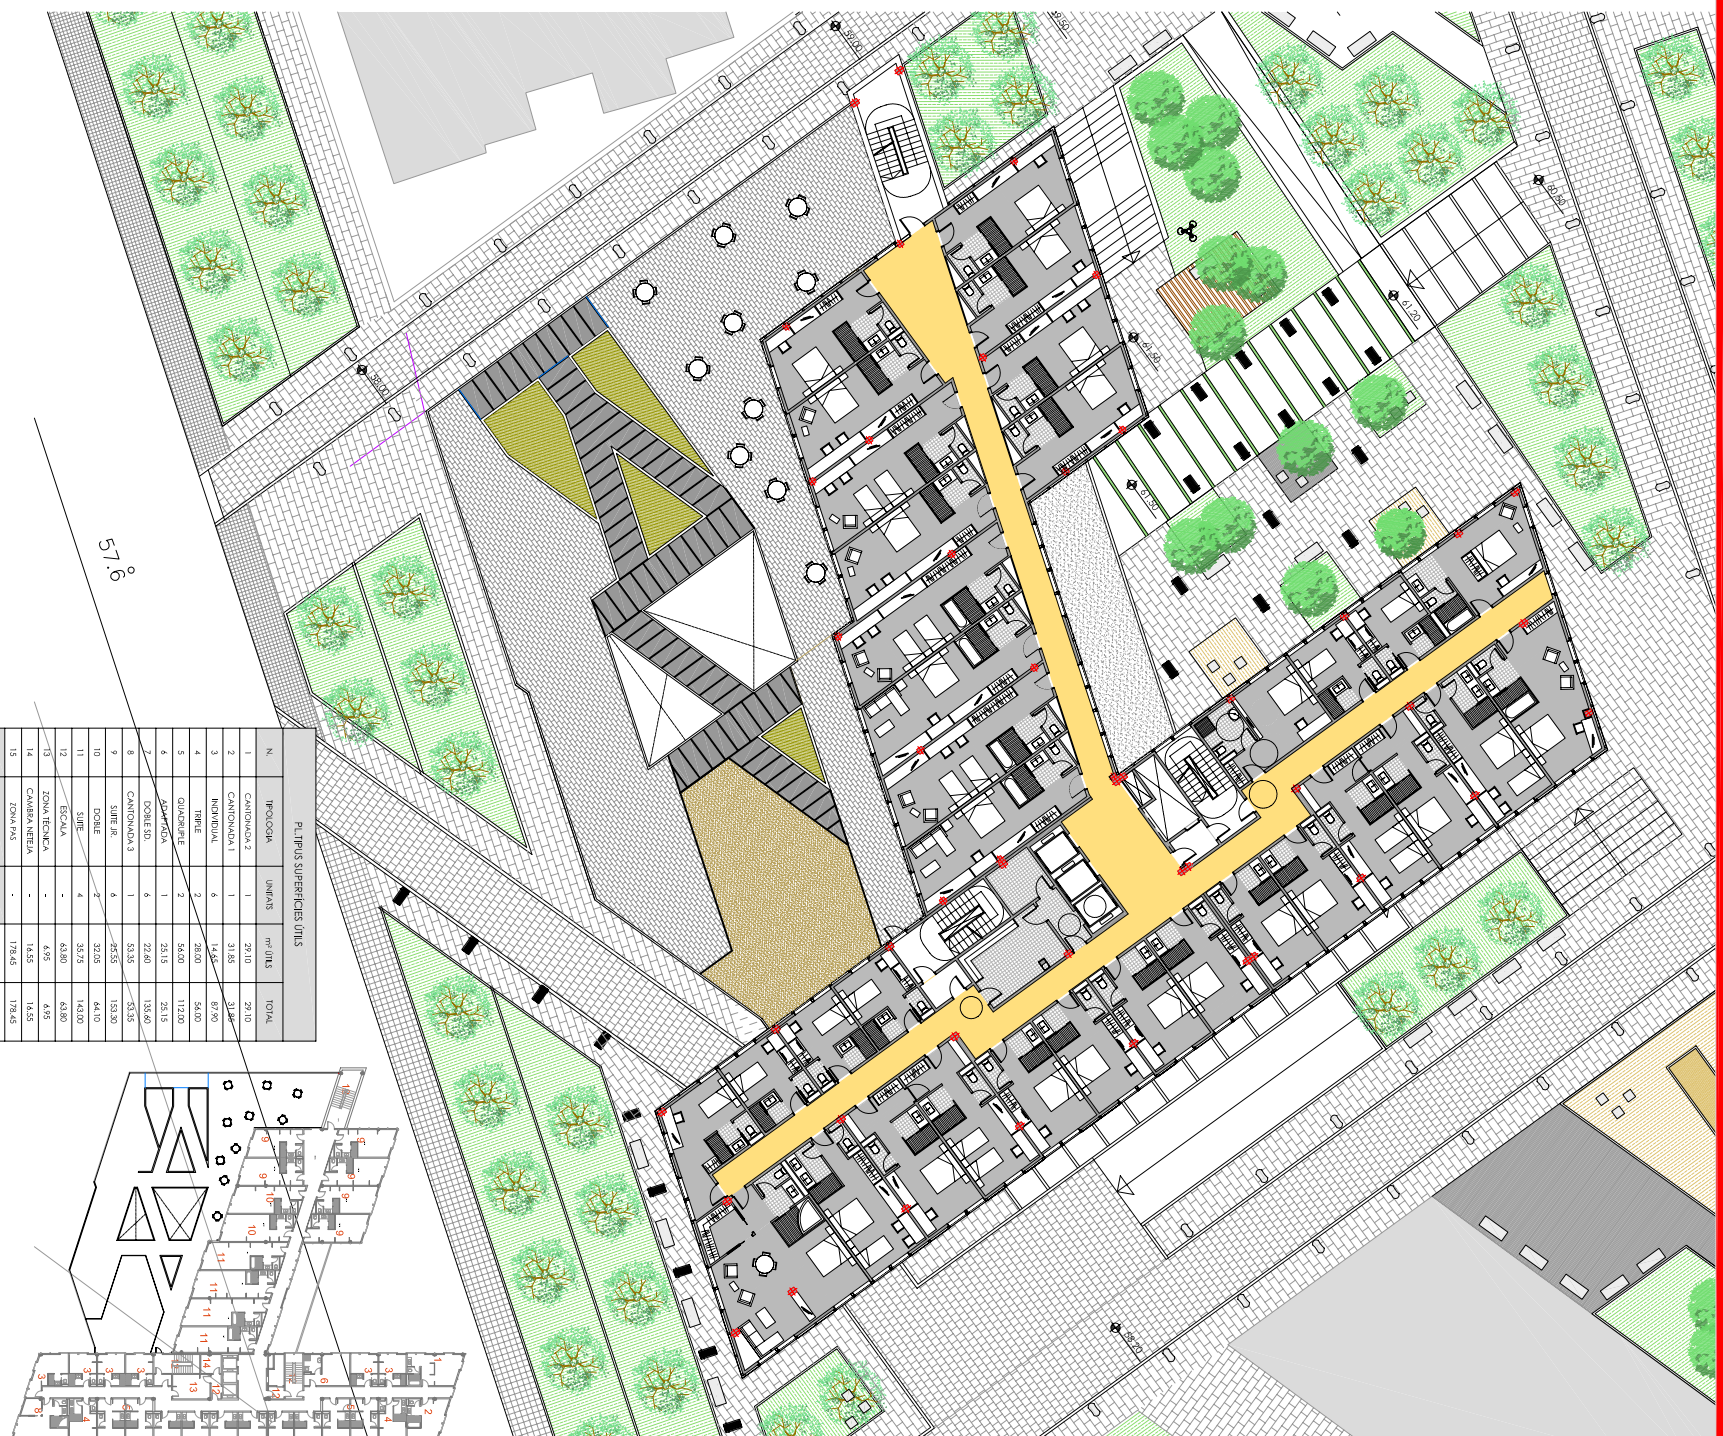

REFERÈNCIA	Nº	ZONES	MT² INTS.

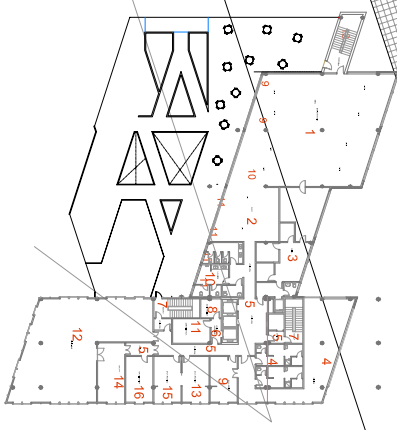


