
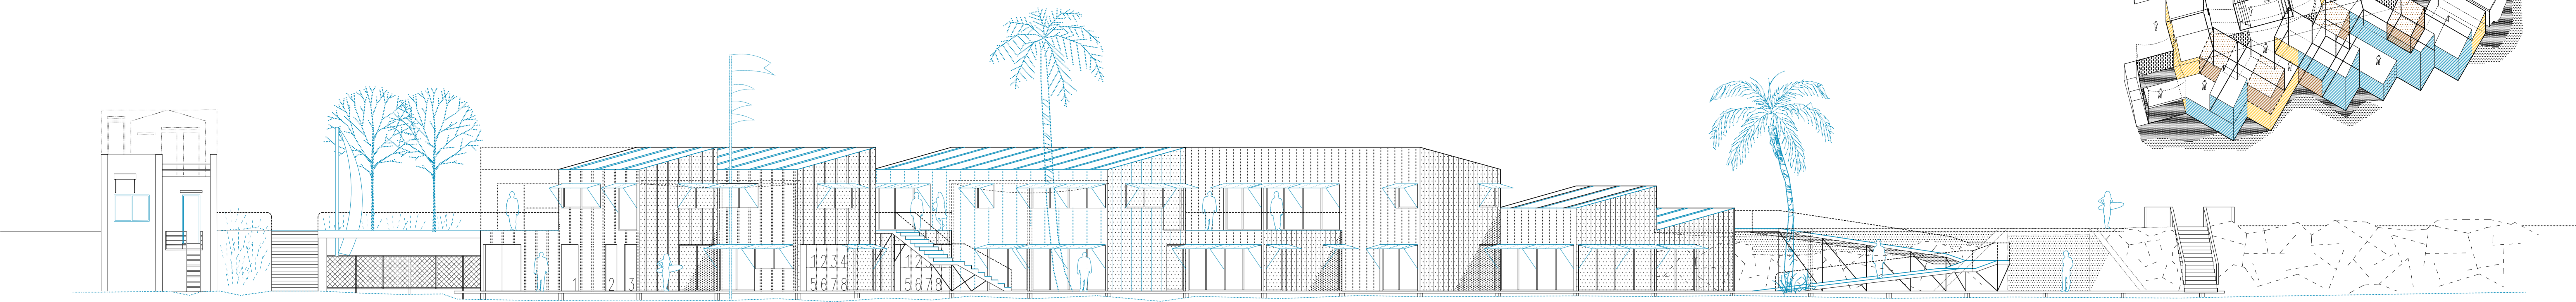


D E N S I F I C A C I Ó

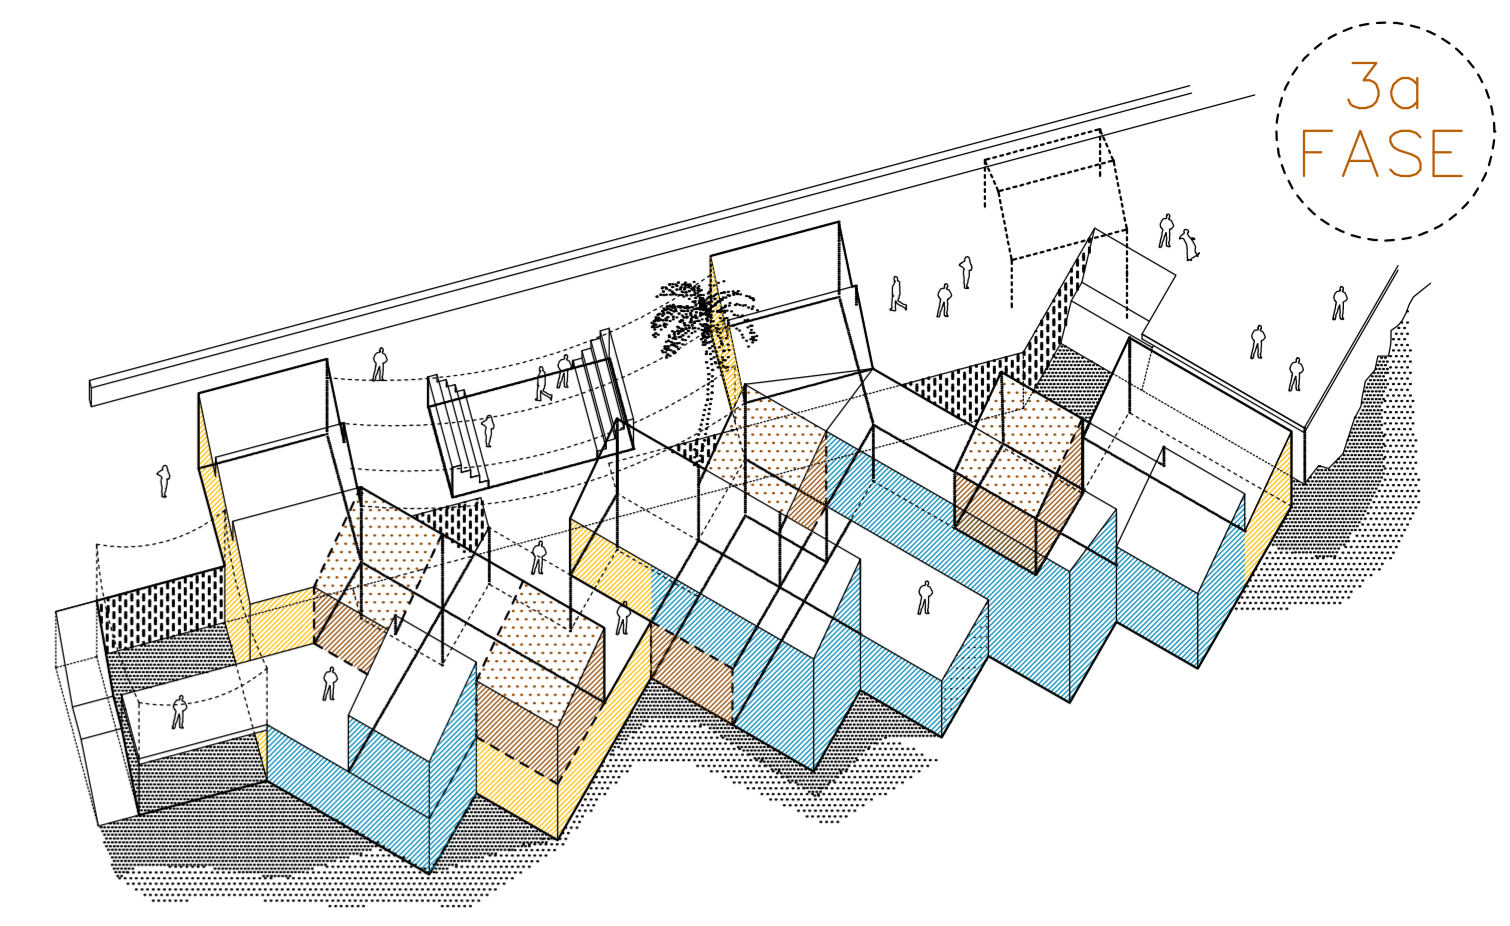


P B FASE 3

FASE 3

1/100

ESCALA SECCIONS

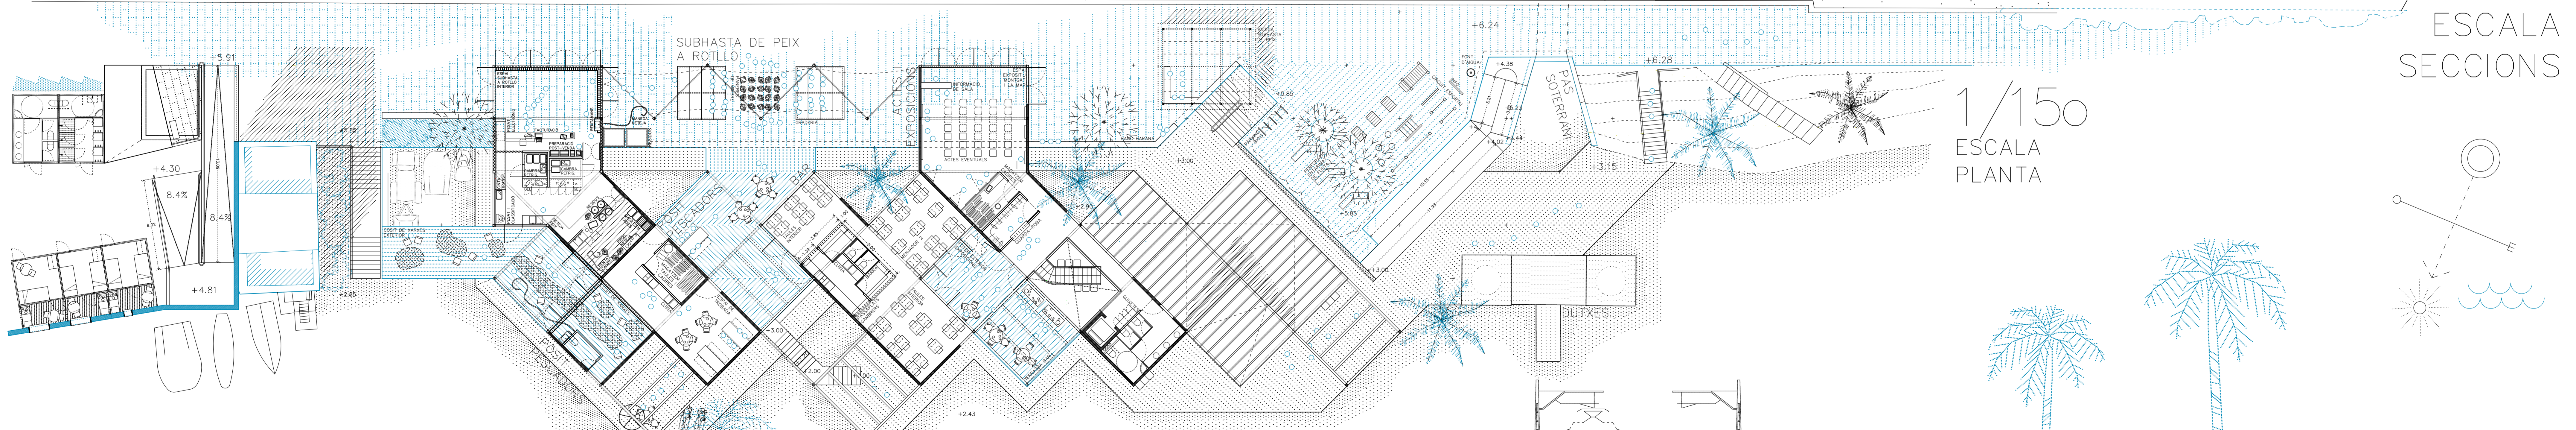

1/150
ESCALA PLANTA

