
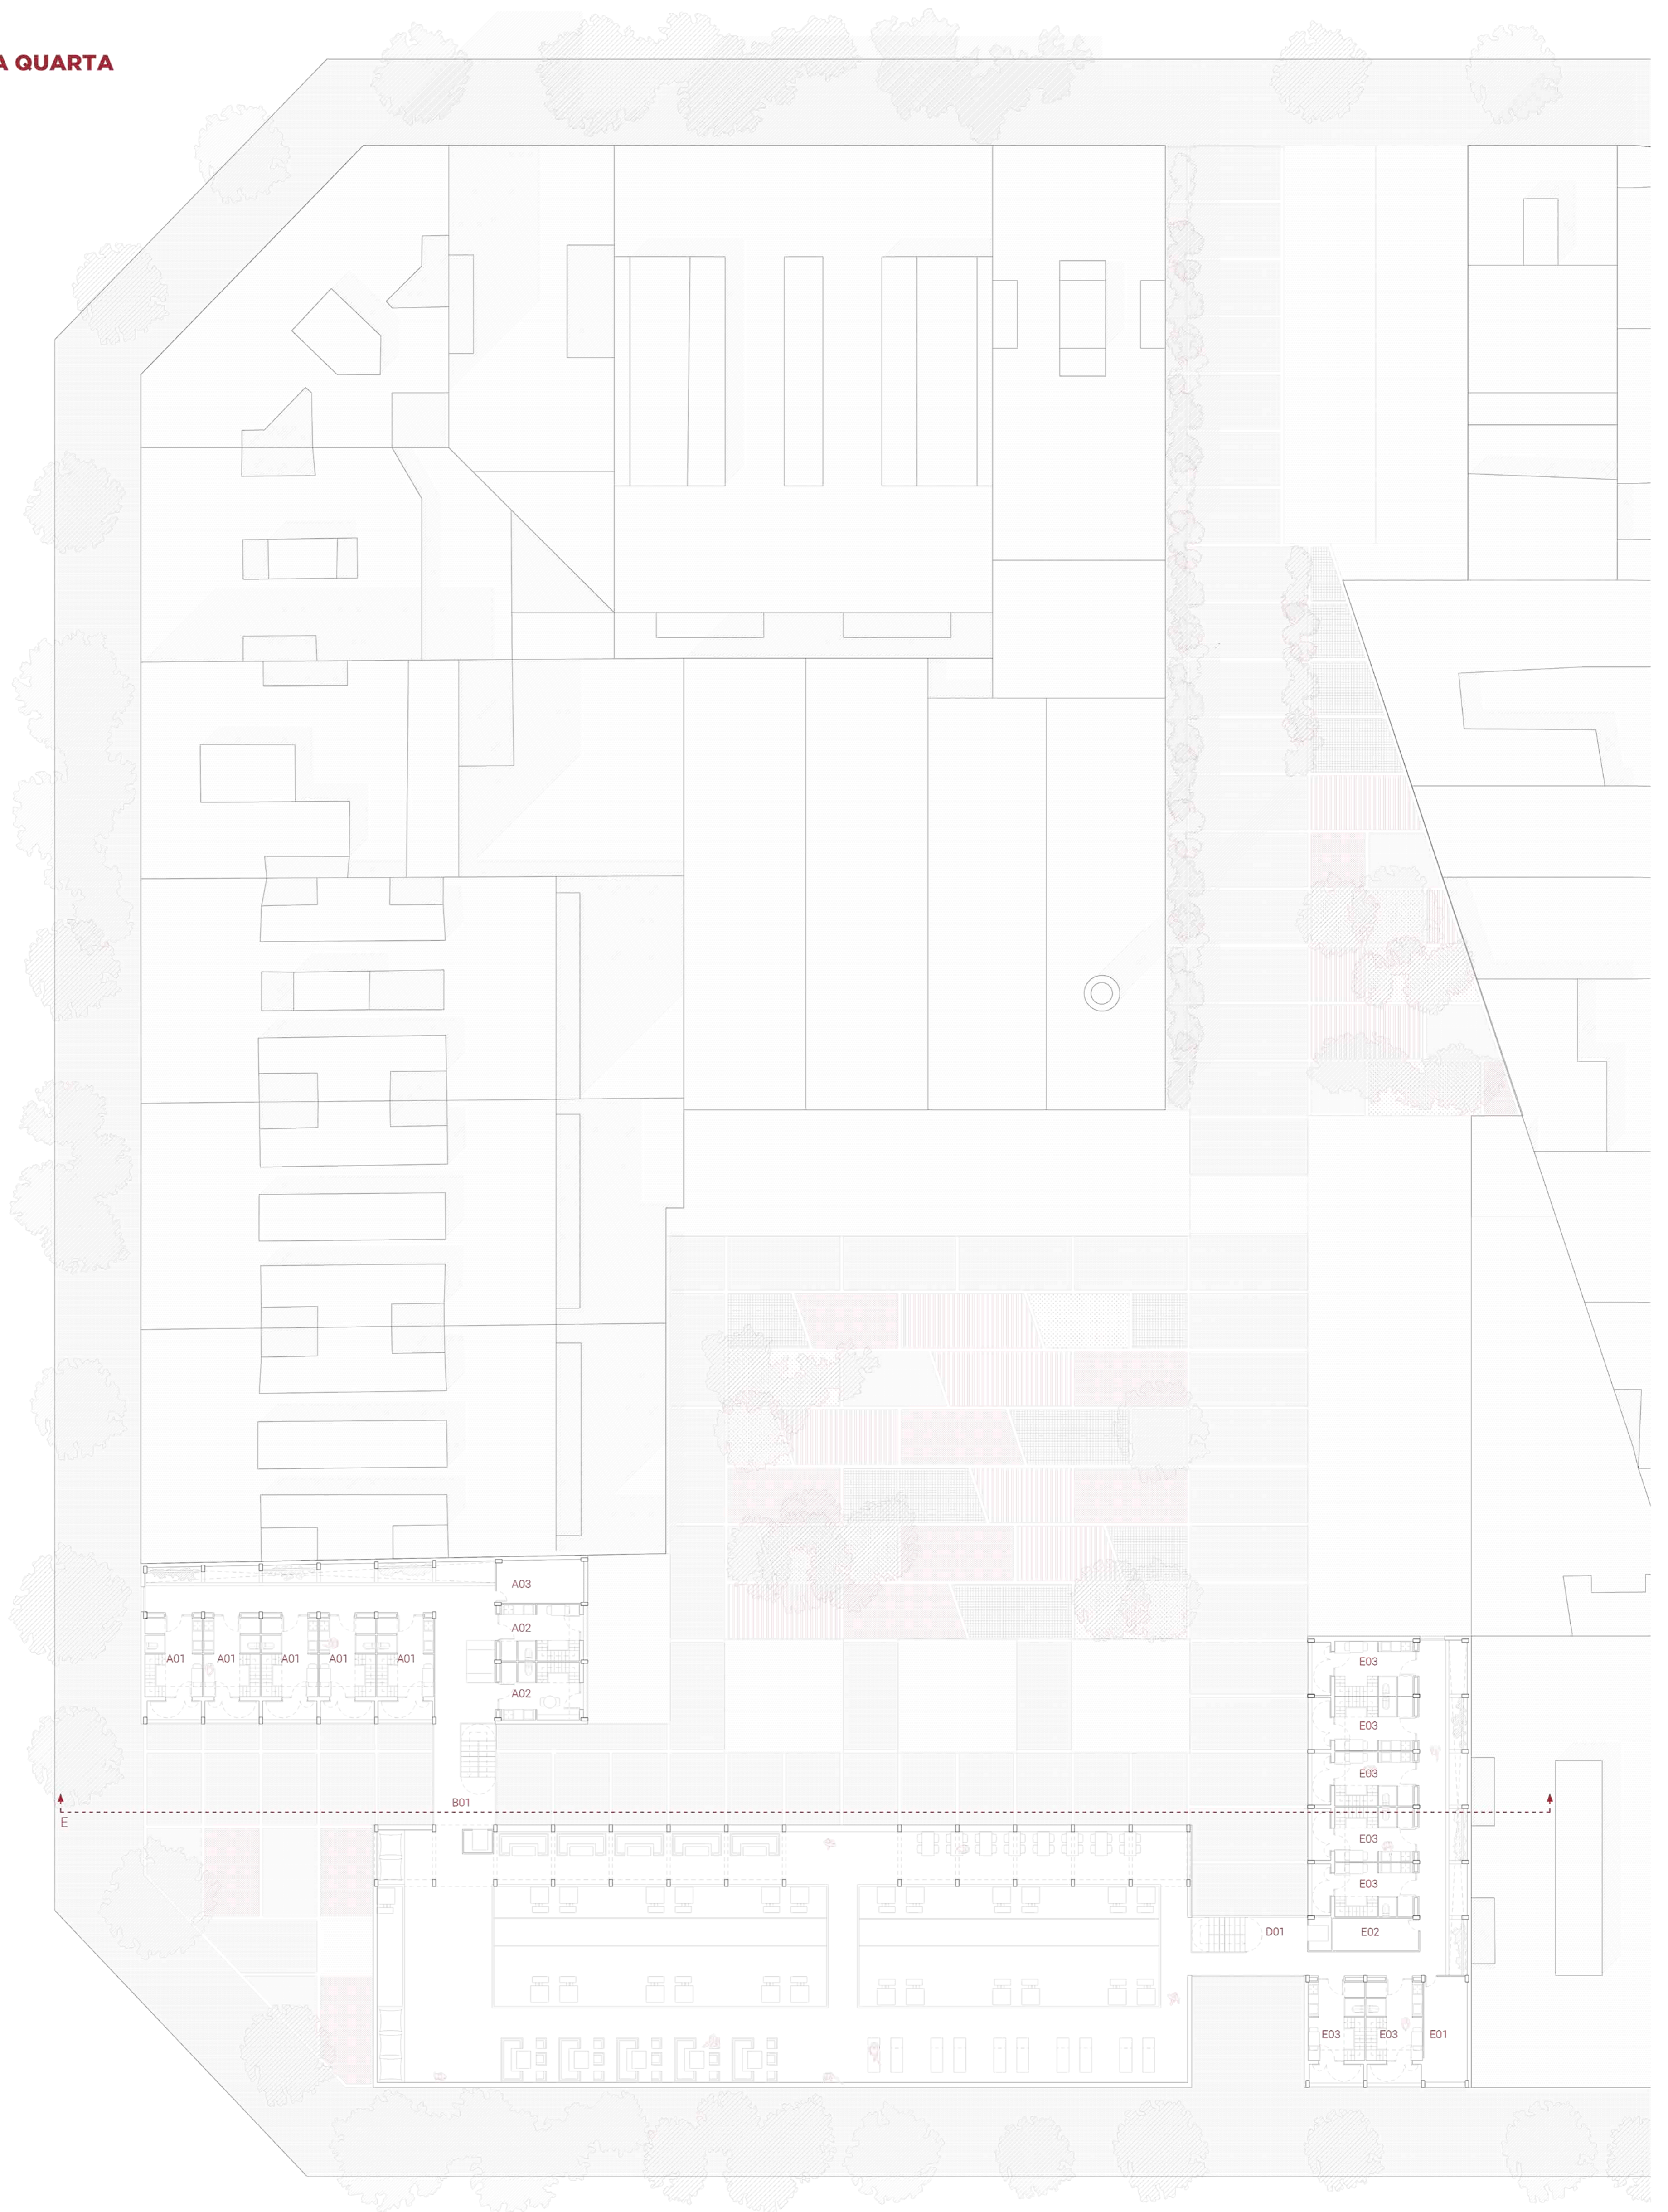


PLANIMERIA | PLANTA QUARTA

1:200

01. PROGRAMA

A01	5 x Dúplex (PB)	15,1 m ²
	Balcó	4,8 m ²
A02	2 x Dúplex (PB)	15,1 m ²
A03	Magatzem	11,7 m ²
B01	Accés	21,2 m ²
D01	Accés	21,6 m ²
E01	Magatzem	15,4 m ²
E02	Quartet de neteja	9,48 m ²
E03	7 x Dúplex (PB)	15,1 m ²
	balco	4,8 m ²

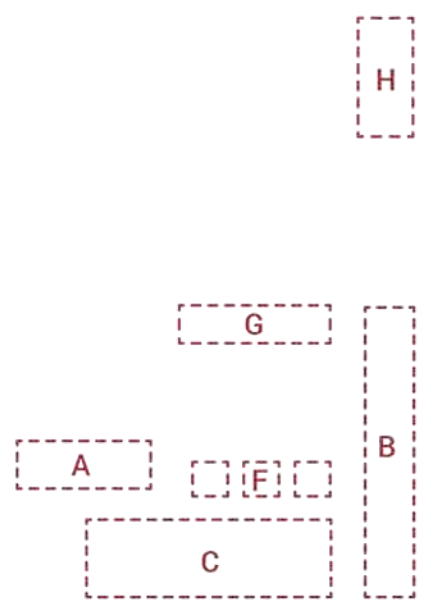

PLANIMERIA | ALÇAT E

1:200

