

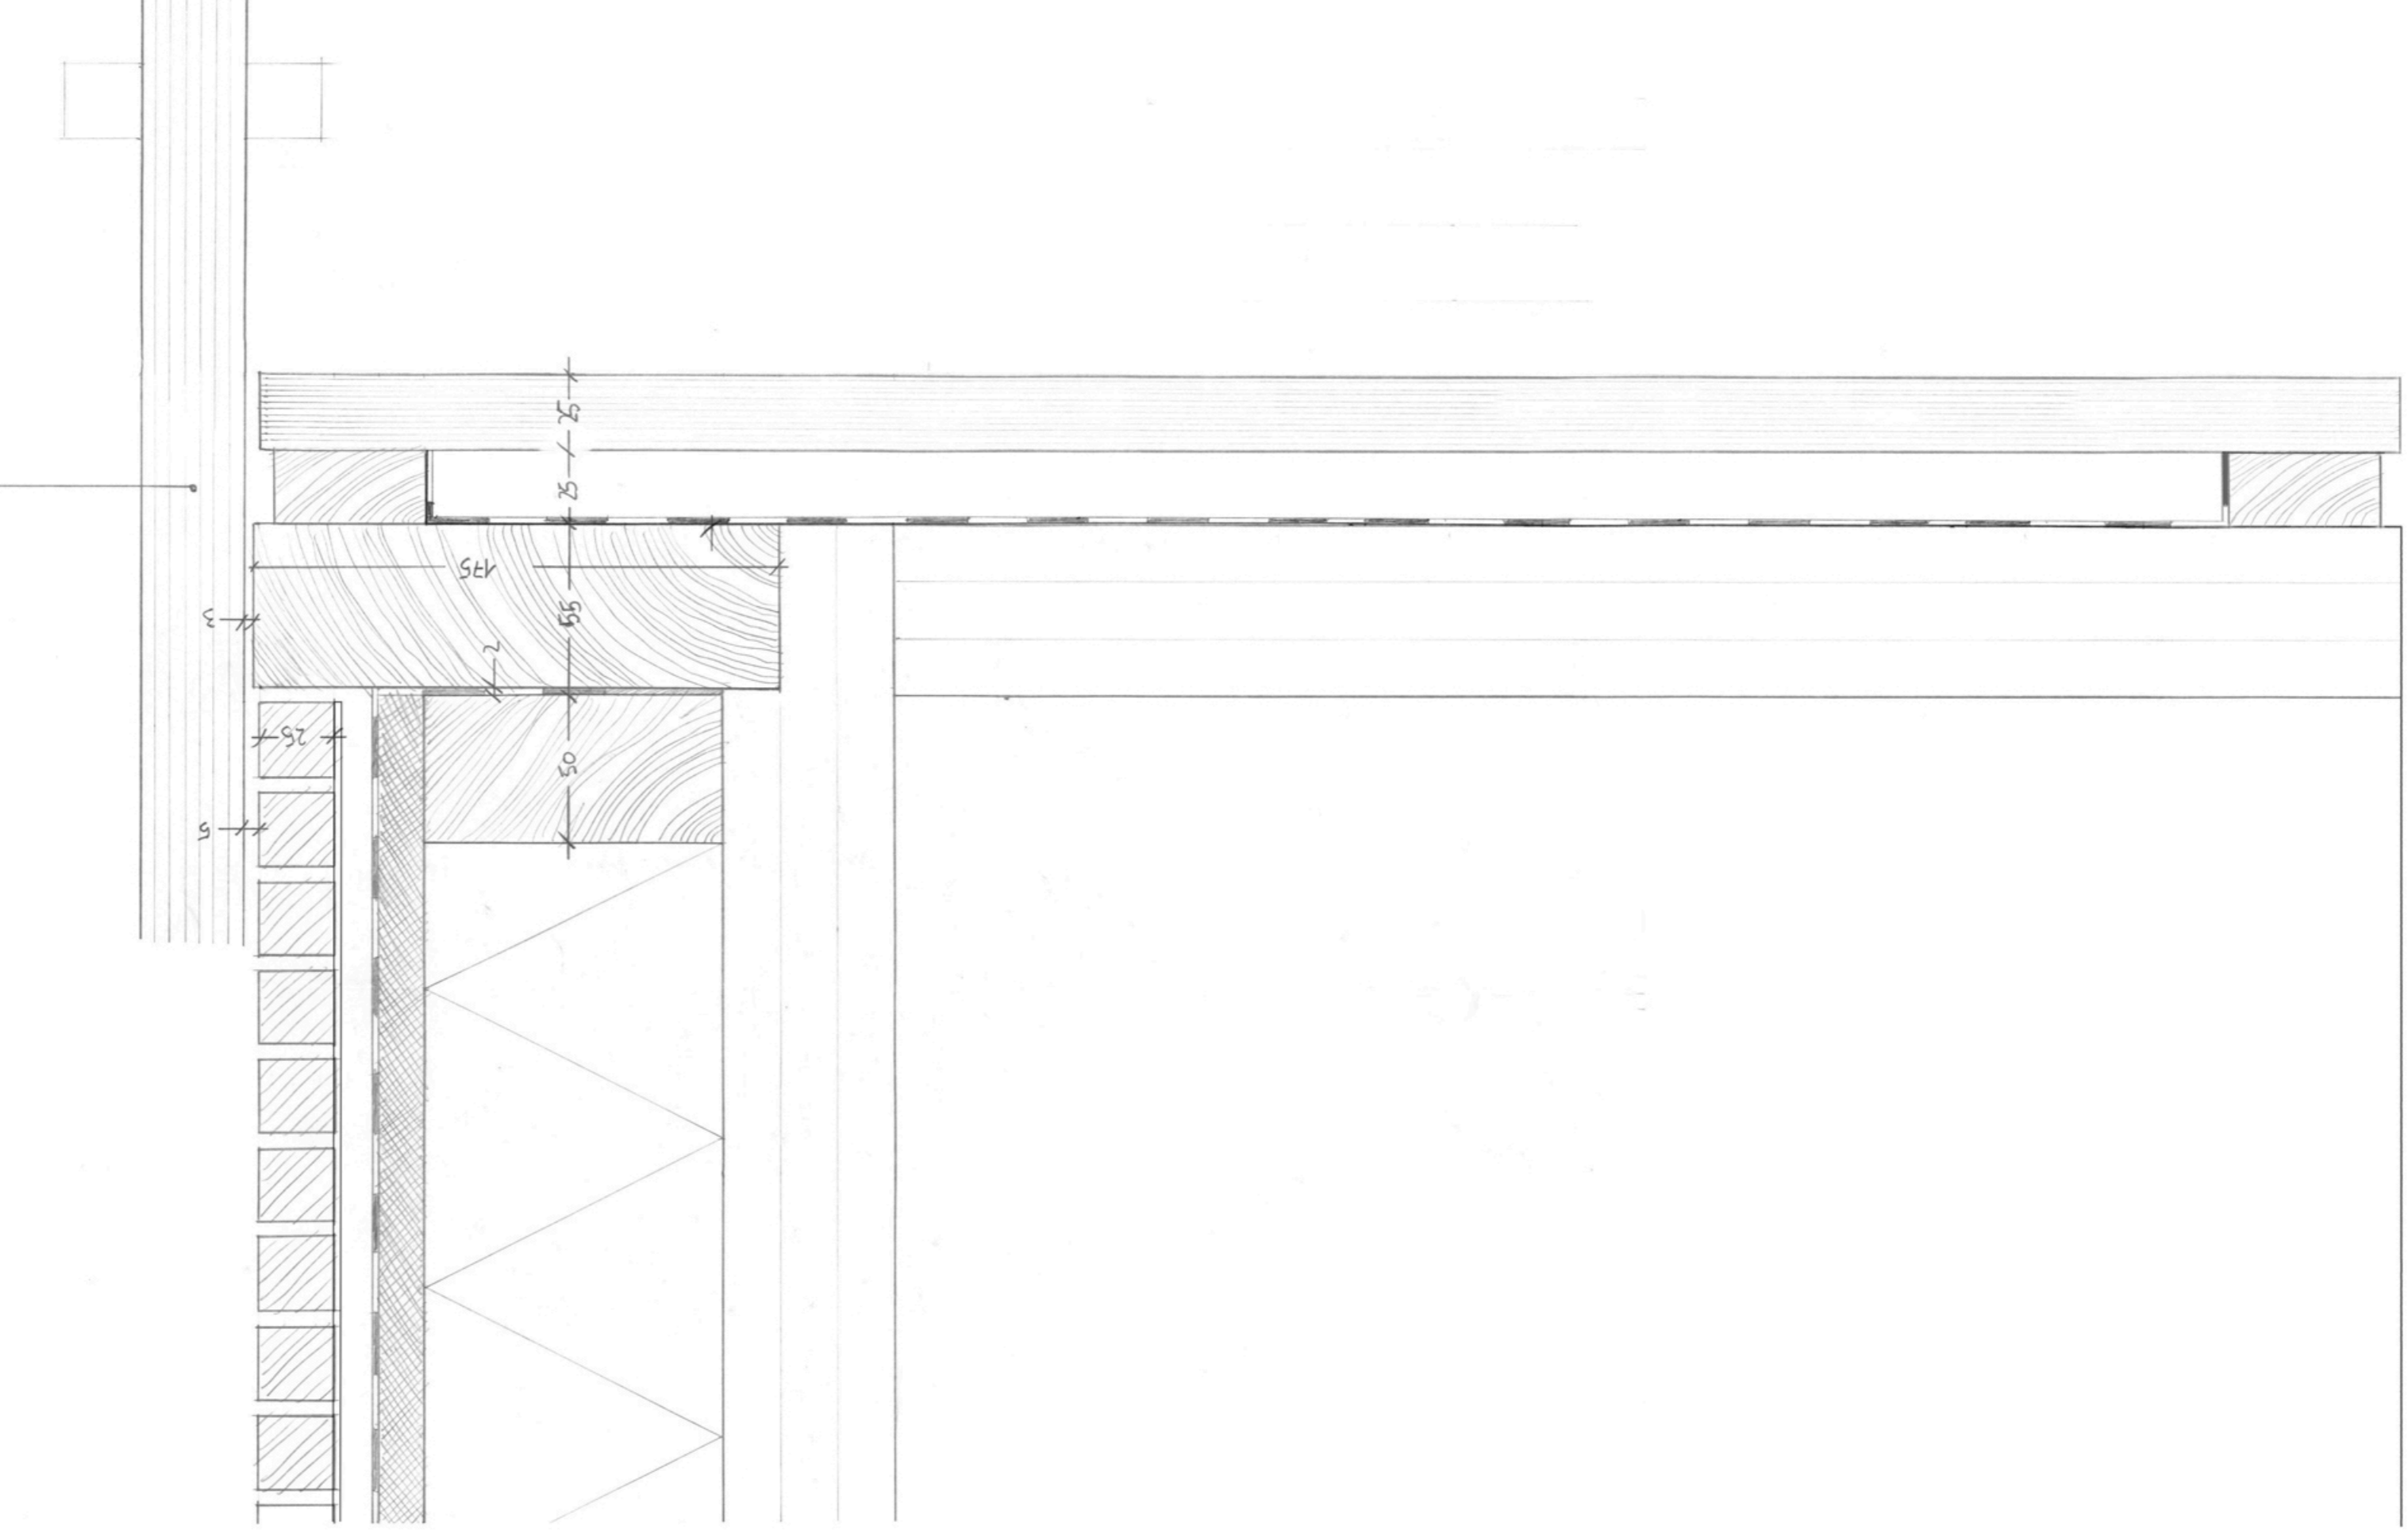


TAULELL DE FUSTA CONTRAFIACADA MARINA "SOBER MARINE PLY"

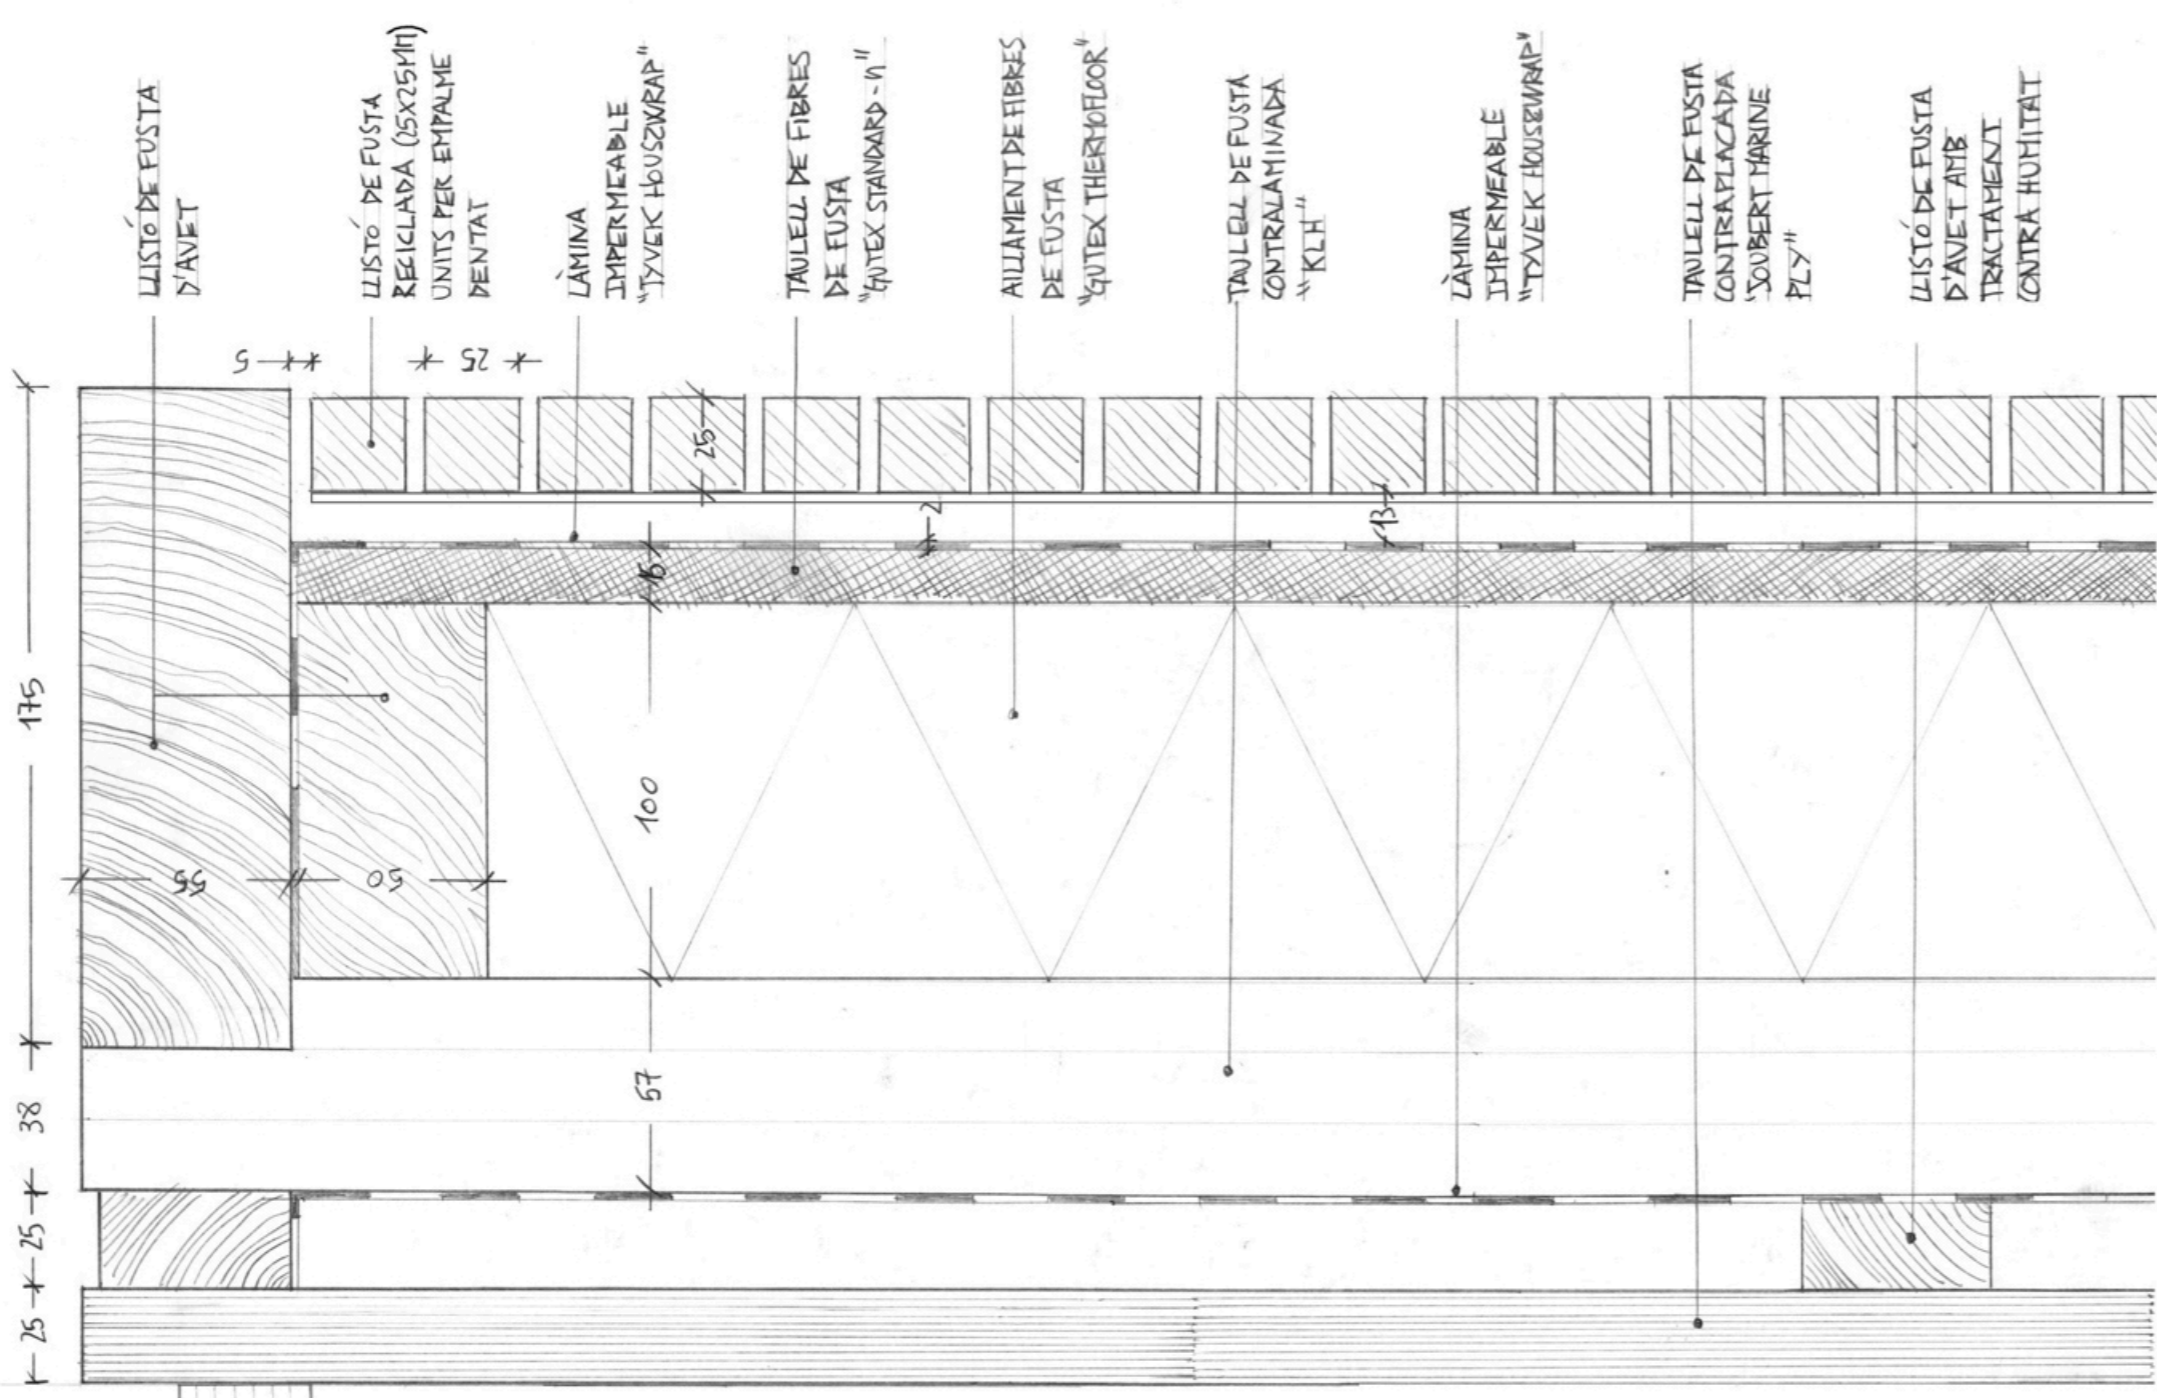

TAULELL DE FUSTA CONTRAFIACADA "KLEH"

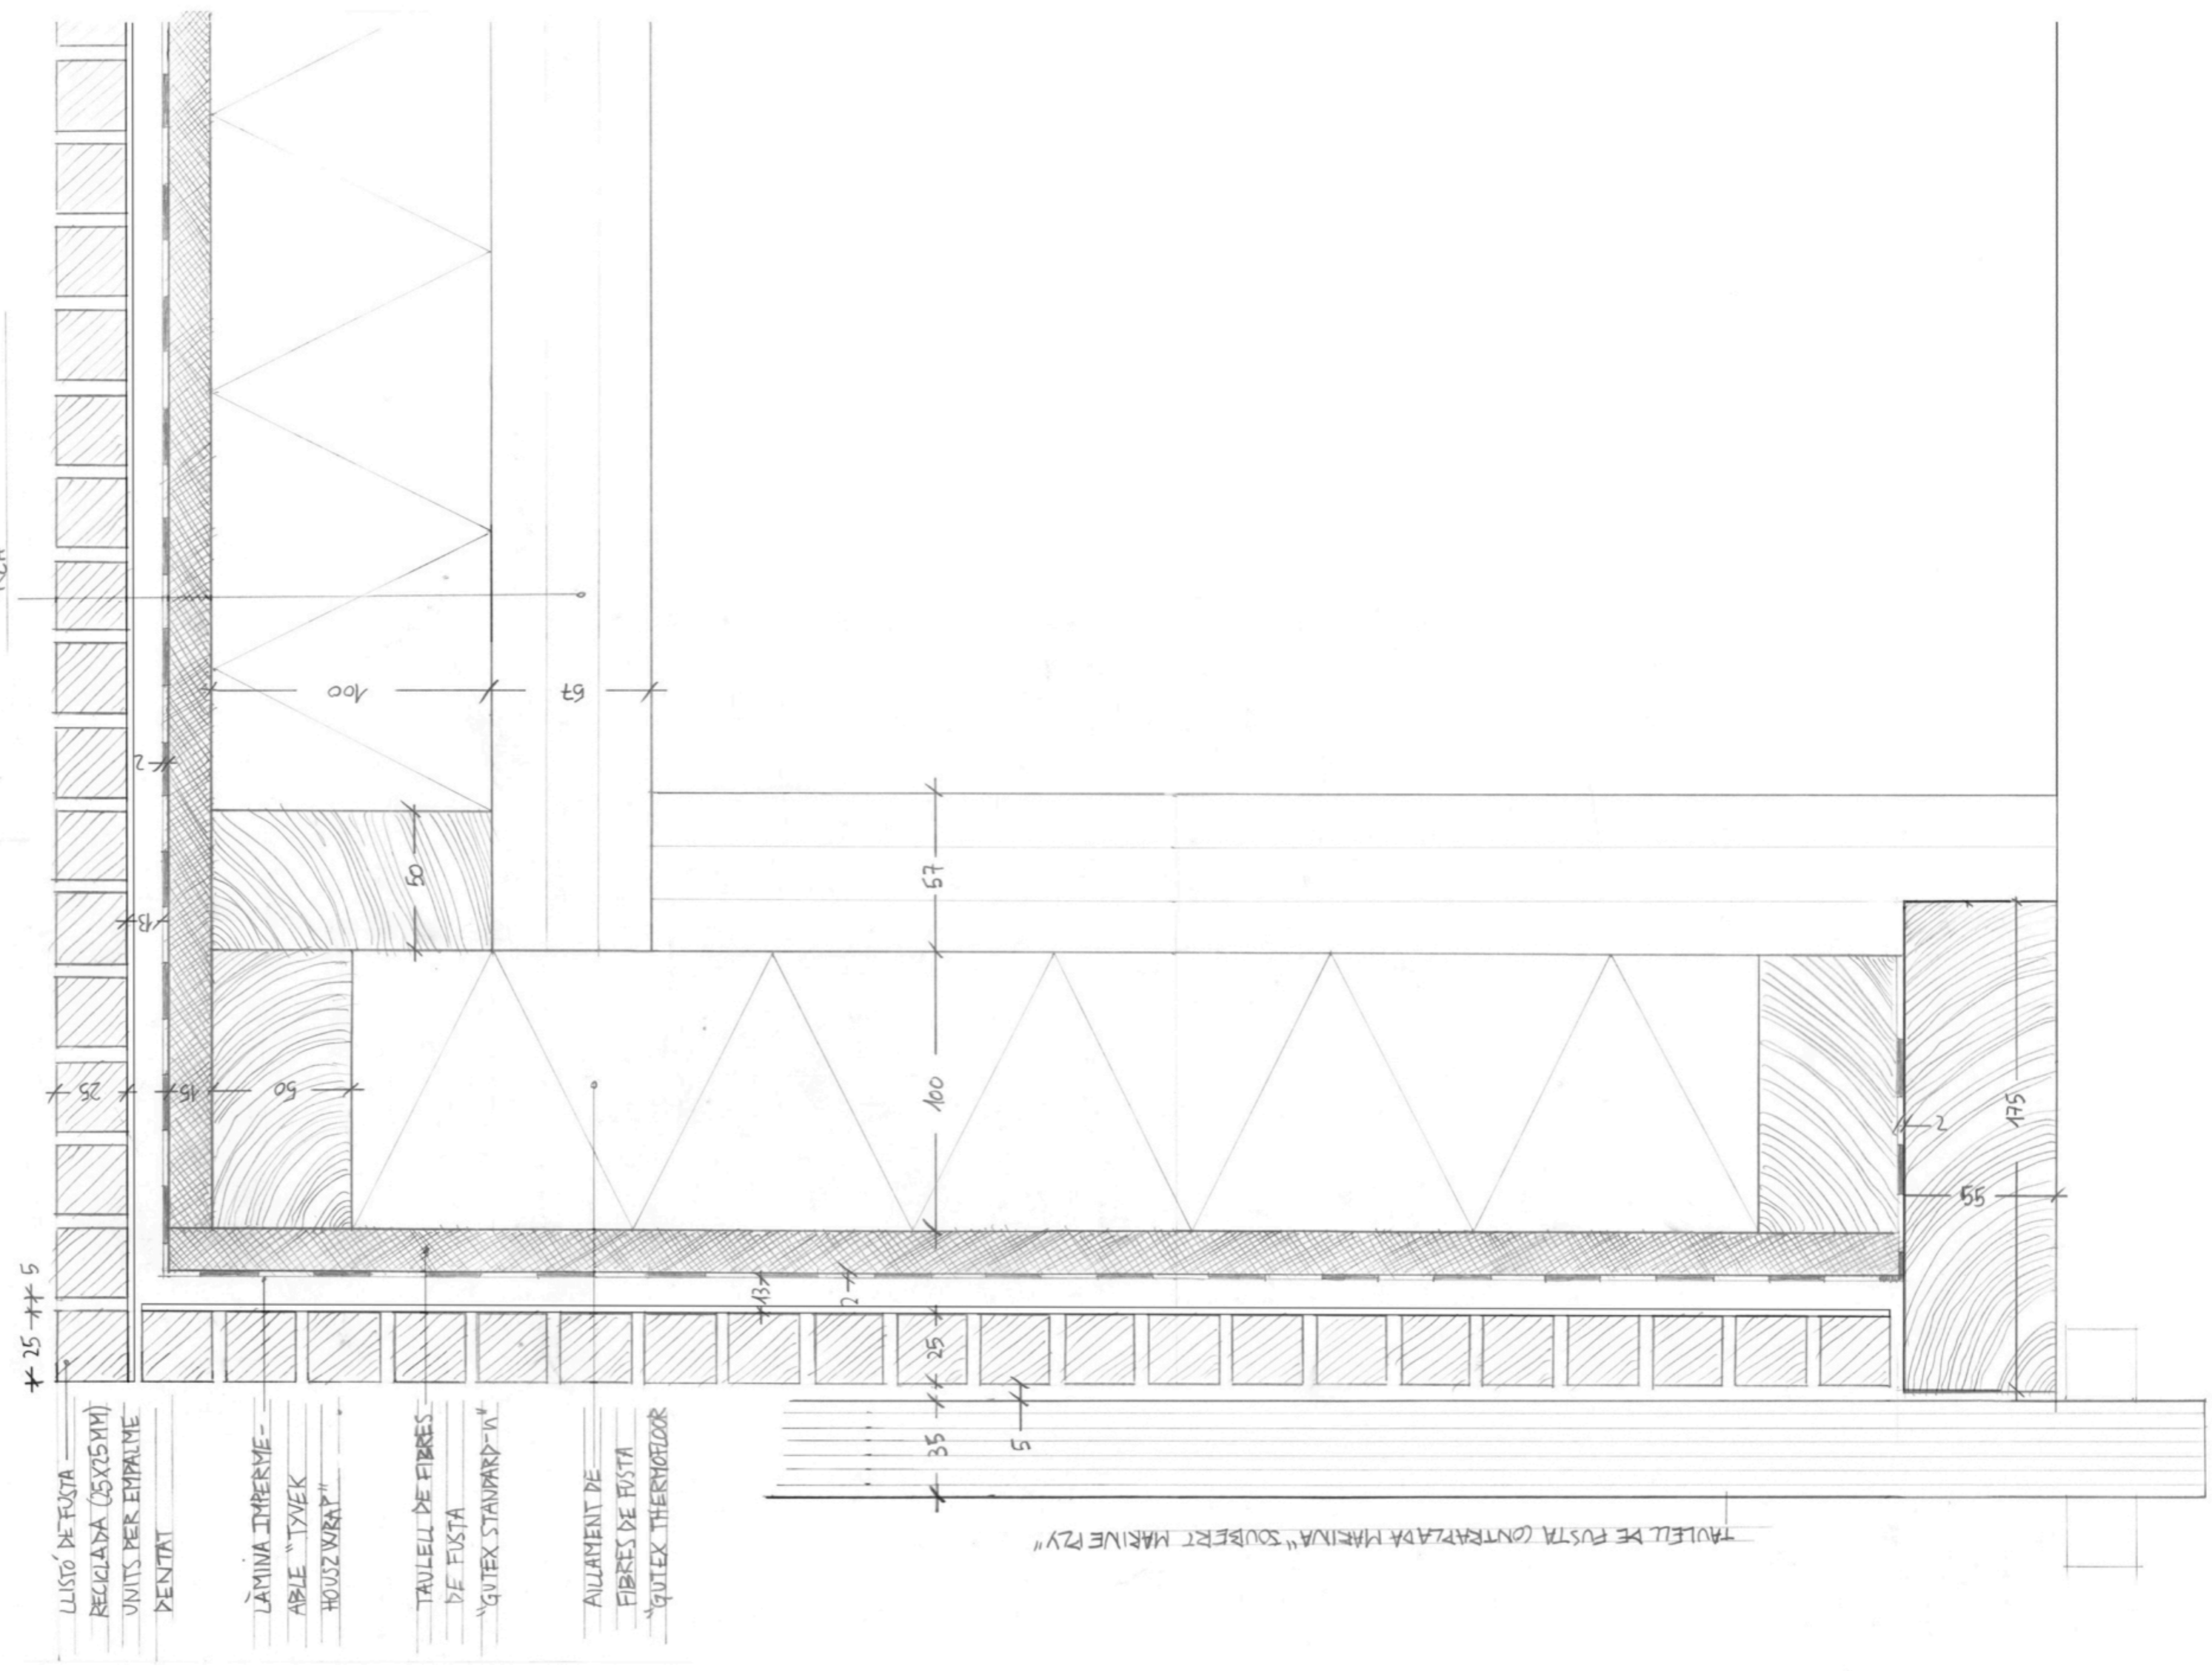

LLISTO DE FUSTA RECALADA (5x25MM) UNITS PER EMPALME PENTAT
 LÁMINA IMPERMEABLE "TYVEK HOUSEWRAP"
 TAULELL DE FIBRES DE FUSTA "QVITEK STANDARD-11"
 AILLAMENT DE FIBRES DE FUSTA "QVITEK THERMOFLOOR"
 TAULELL DE FUSTA CONTRAFIACADA MARINA "SOBER MARINE PLY"

TAULELL DE FUSTA CONTRAFIACADA MARINA "SOBER MARINE PLY"