


ALTELL PLANTA 1
E: 1/100

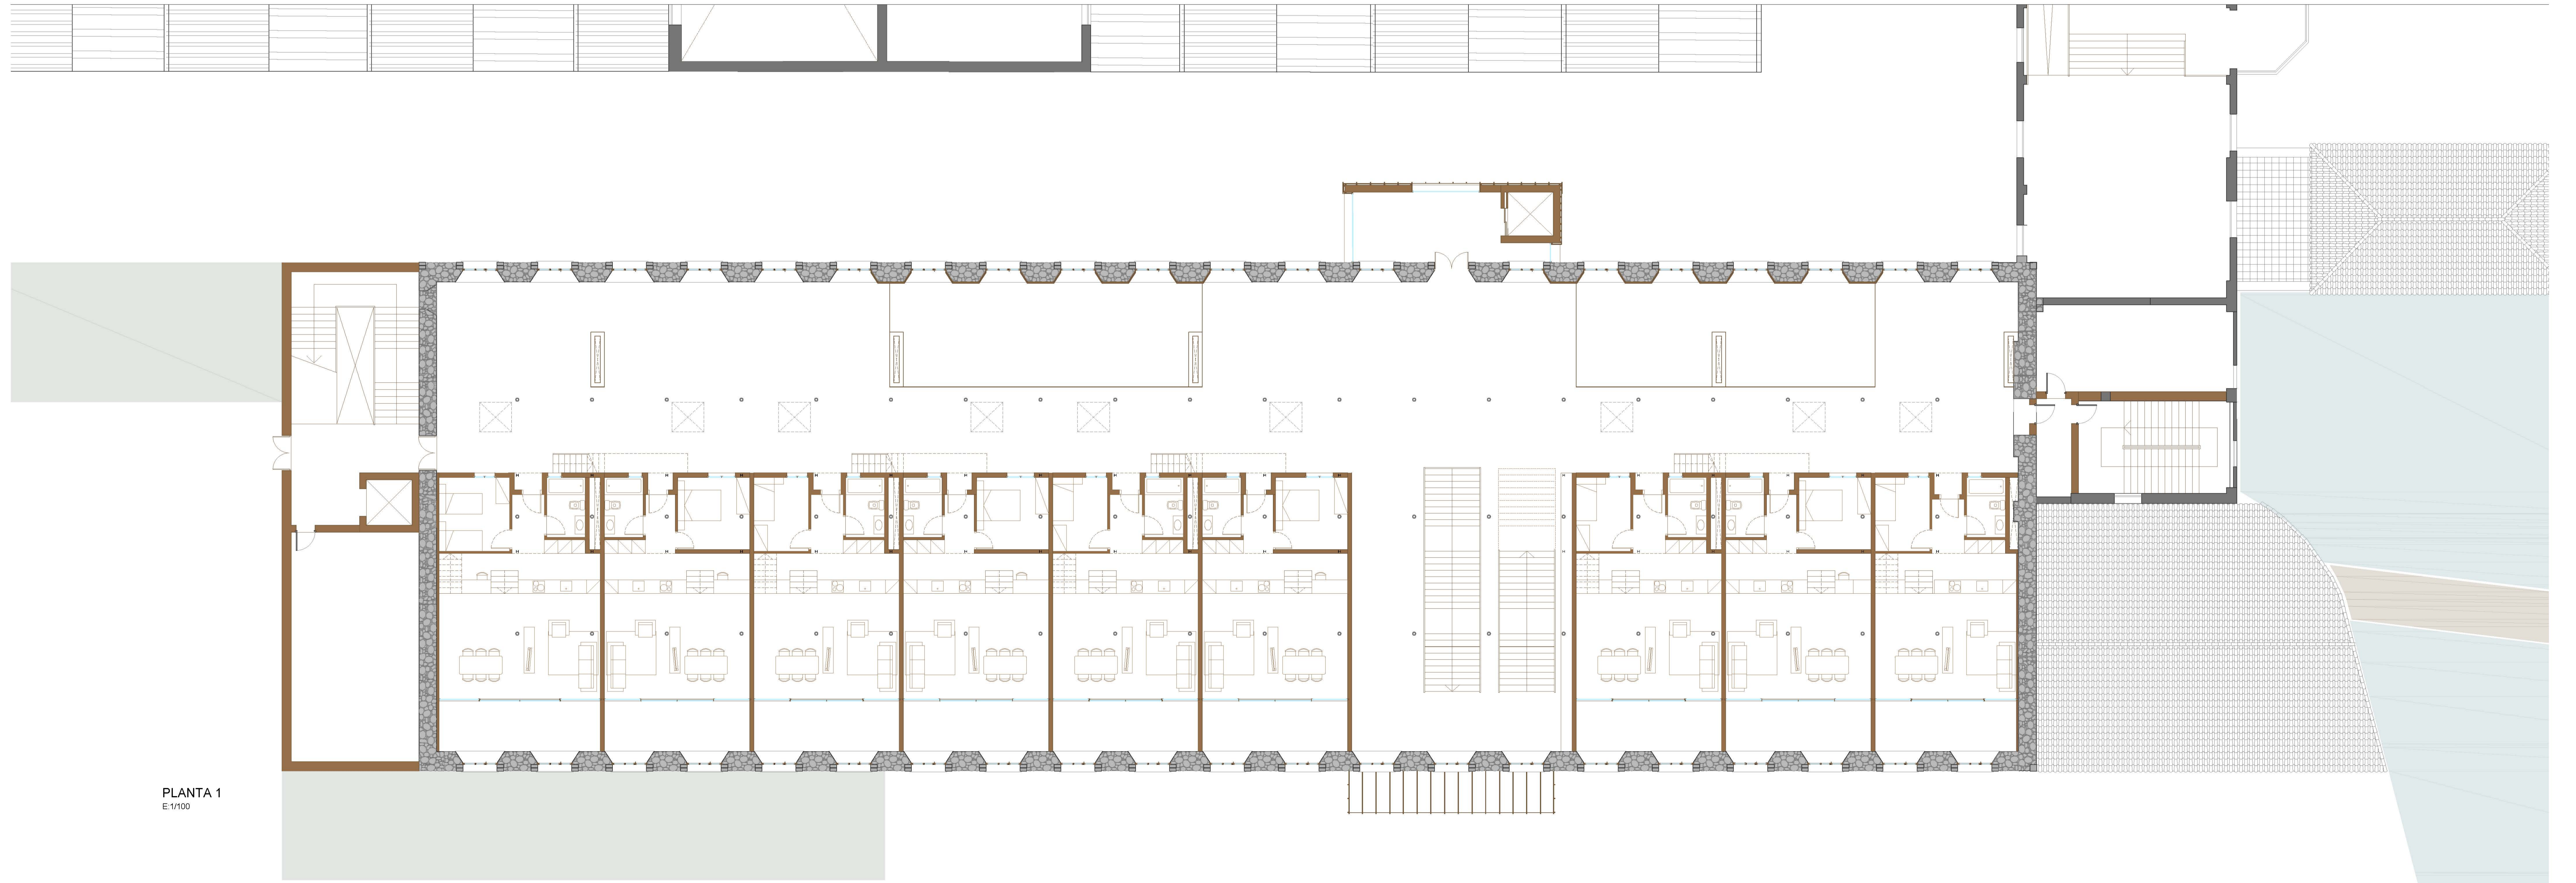

PLANTA 1
E: 1/100