




A - A'

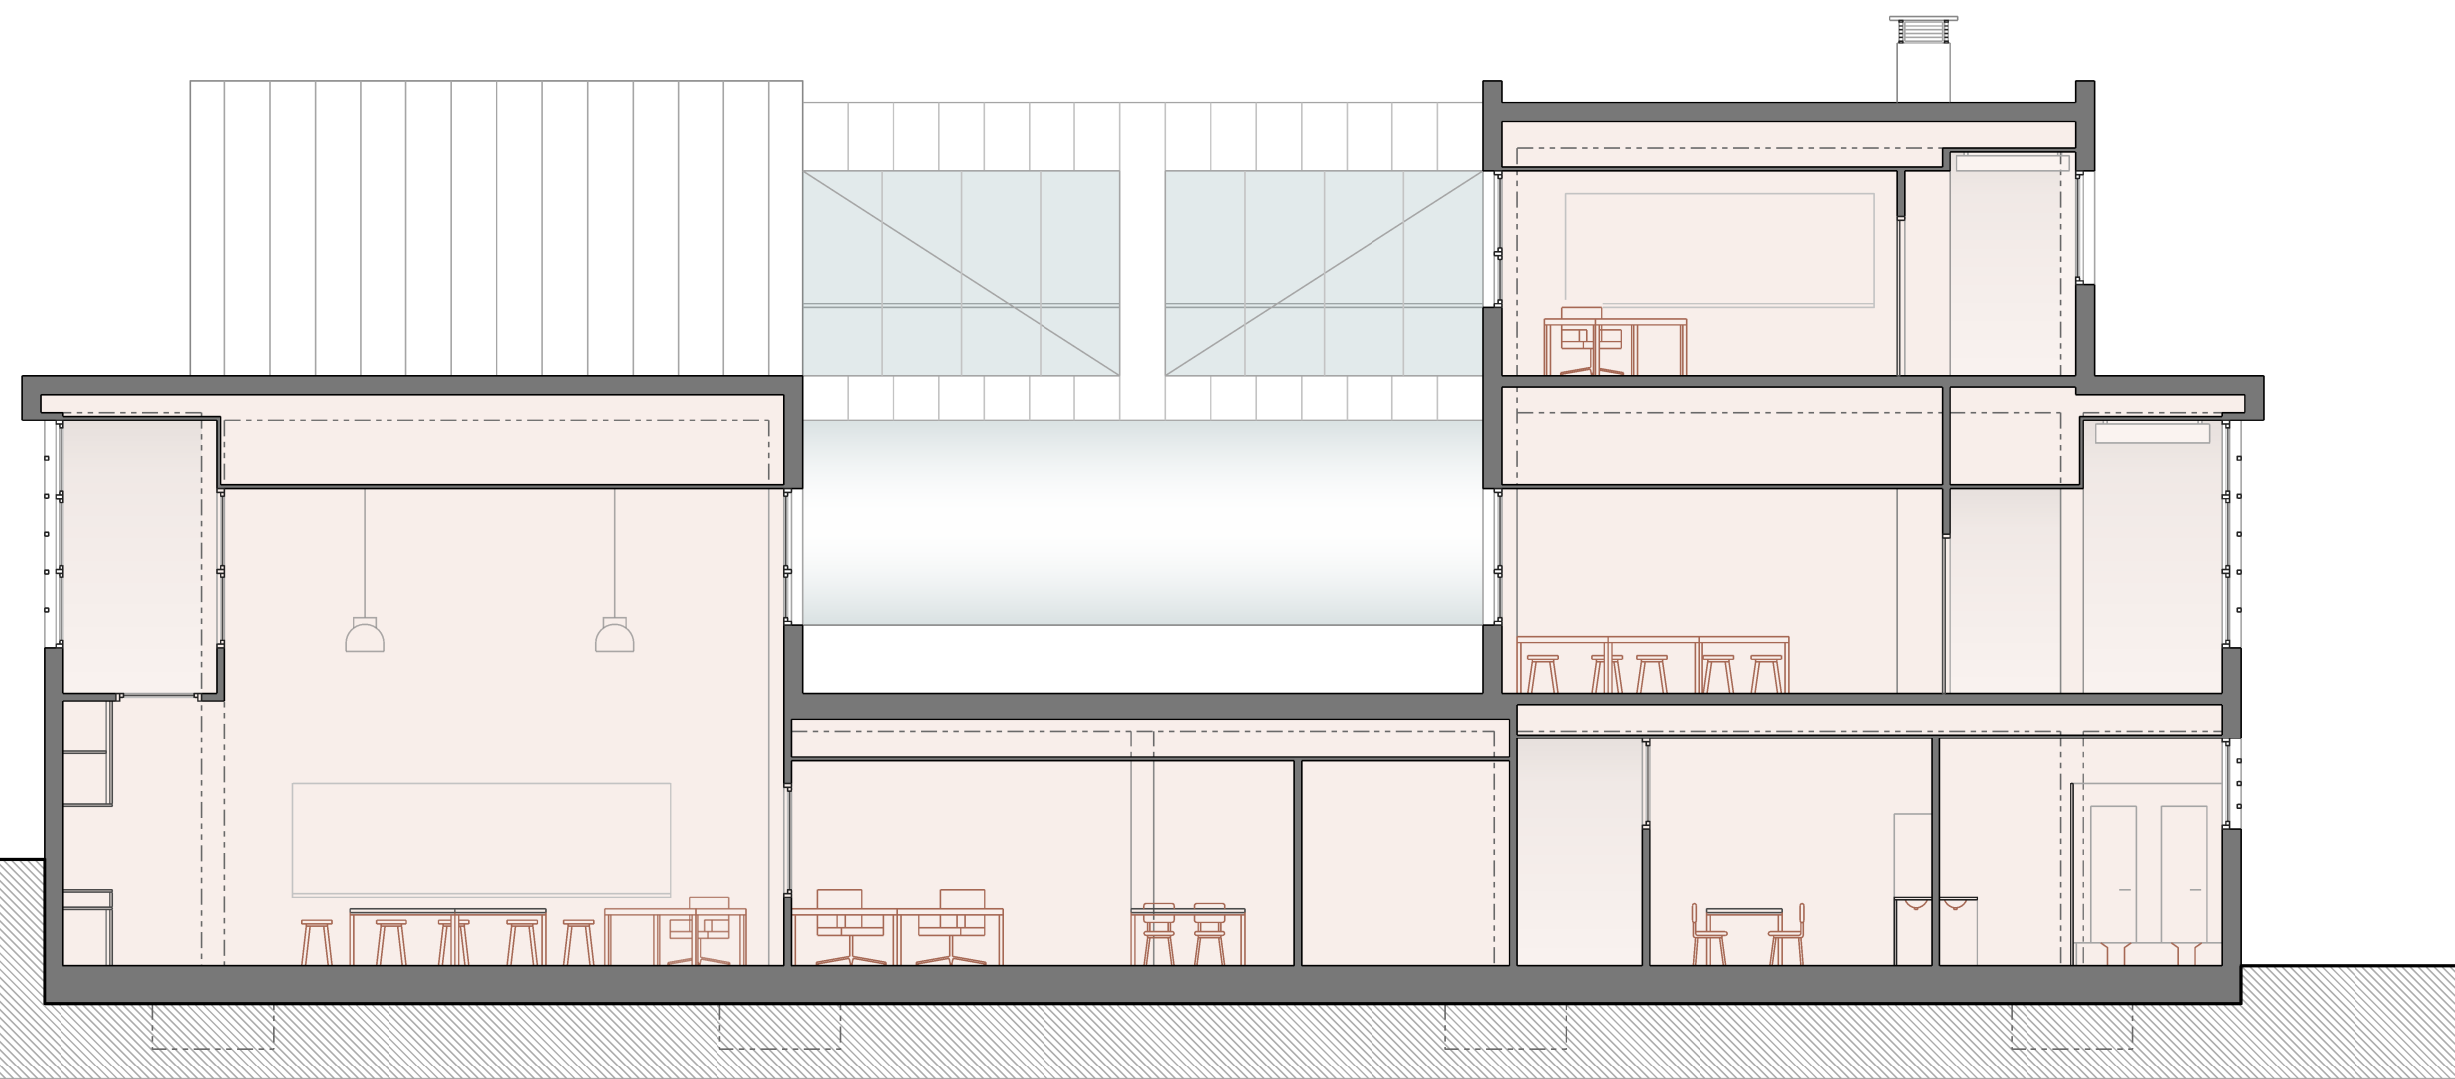


B - B'

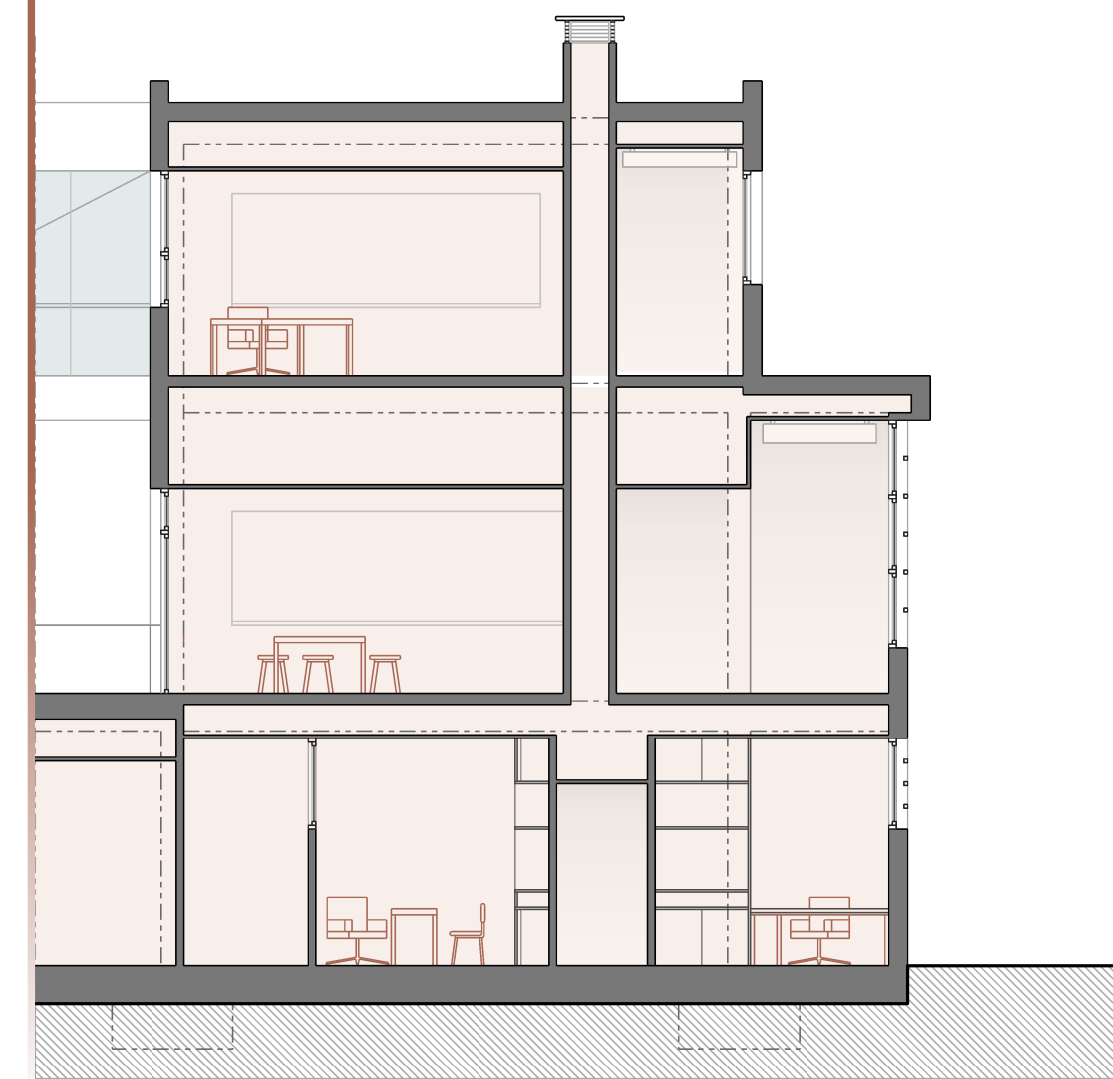


C - C'

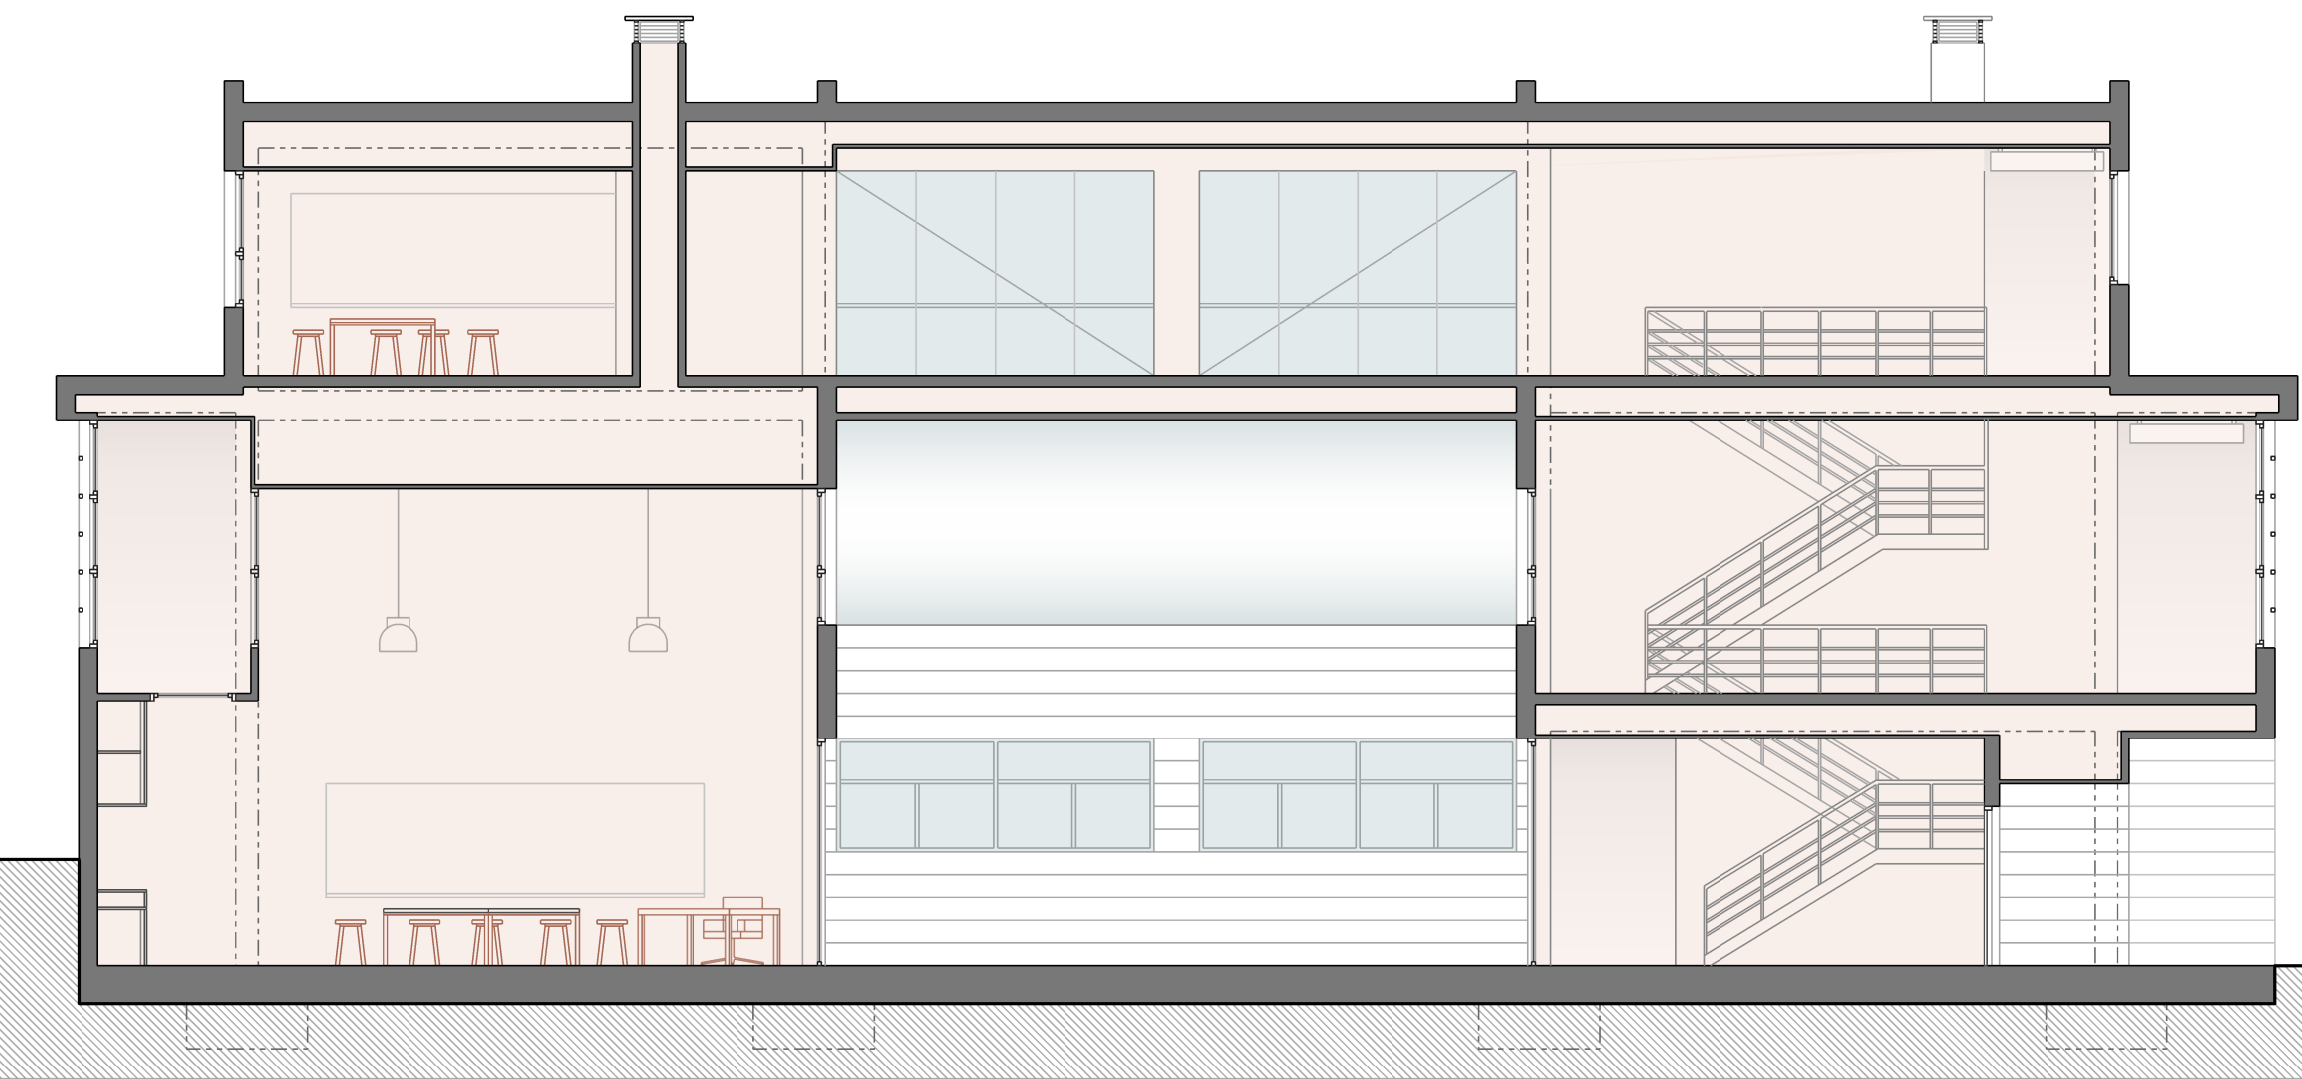


11.40  
11.40  
7.80  
3.60  
0.00

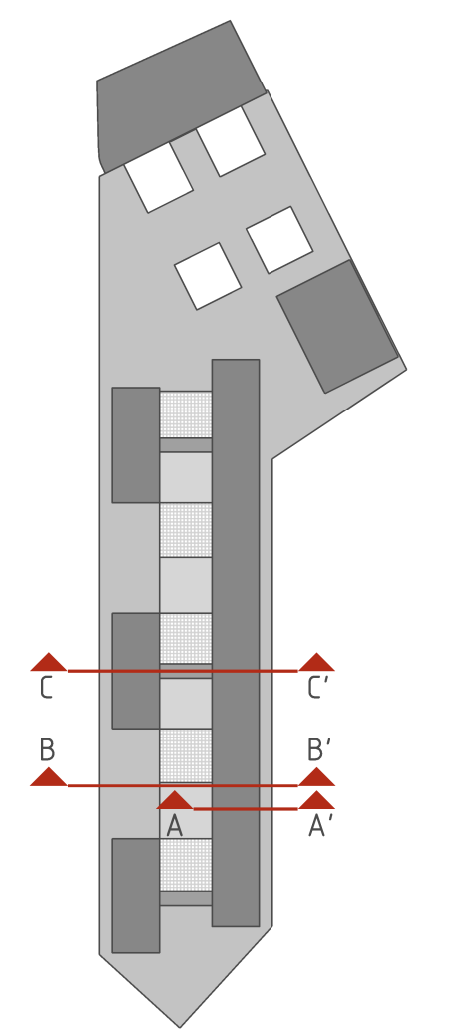


SECCIÓN TRANSVERSAL - ALZADO ACCESO PLAZA

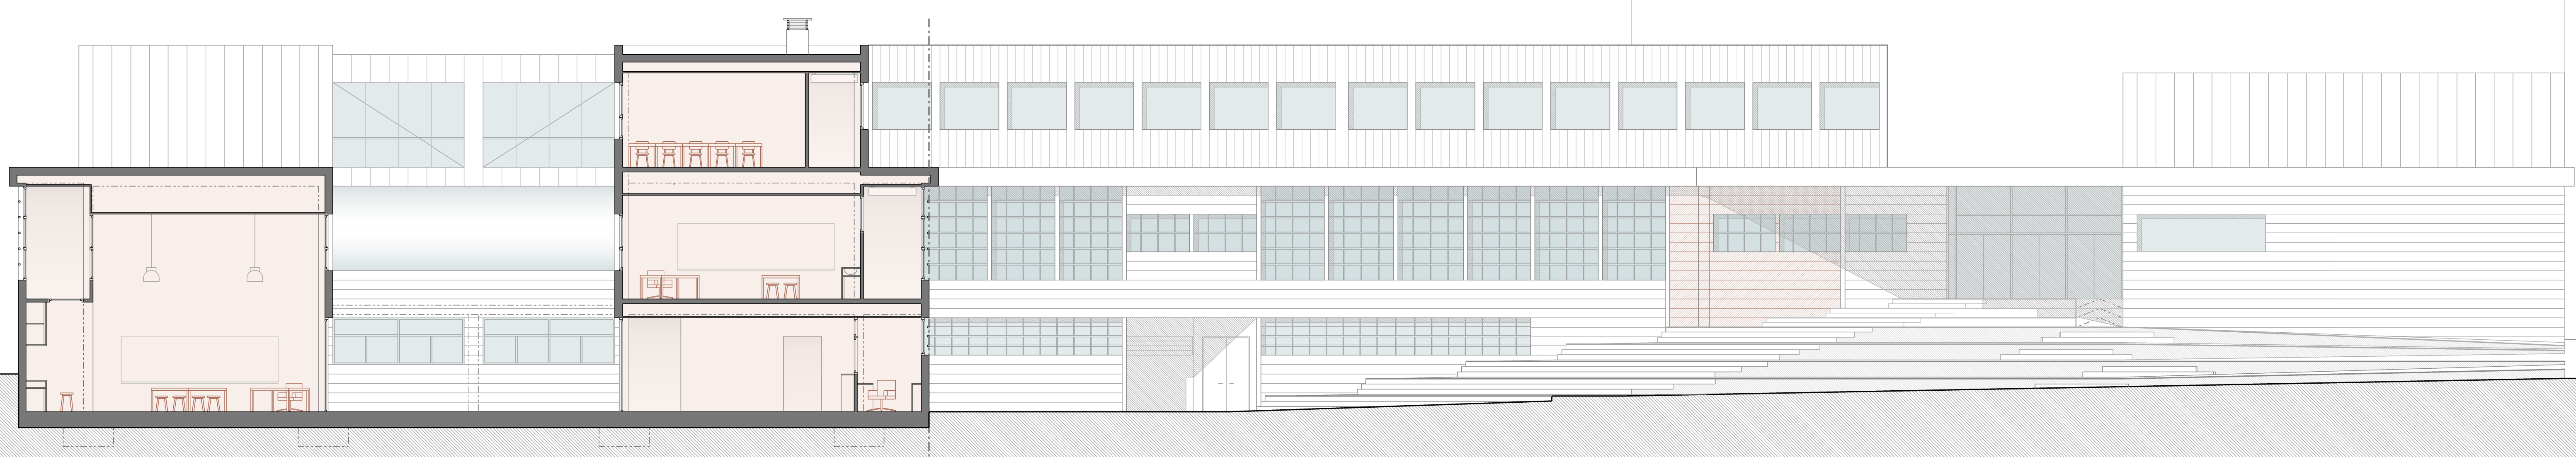

11.40  
10.80  
7.80  
3.60

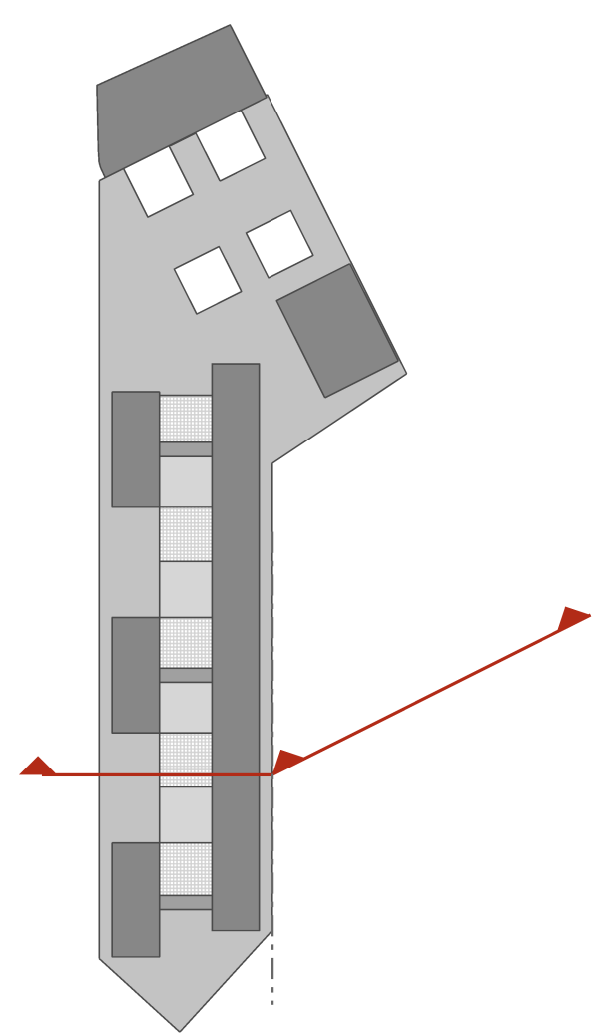

SECCIÓN AUDITORIO - NAU IVANOW

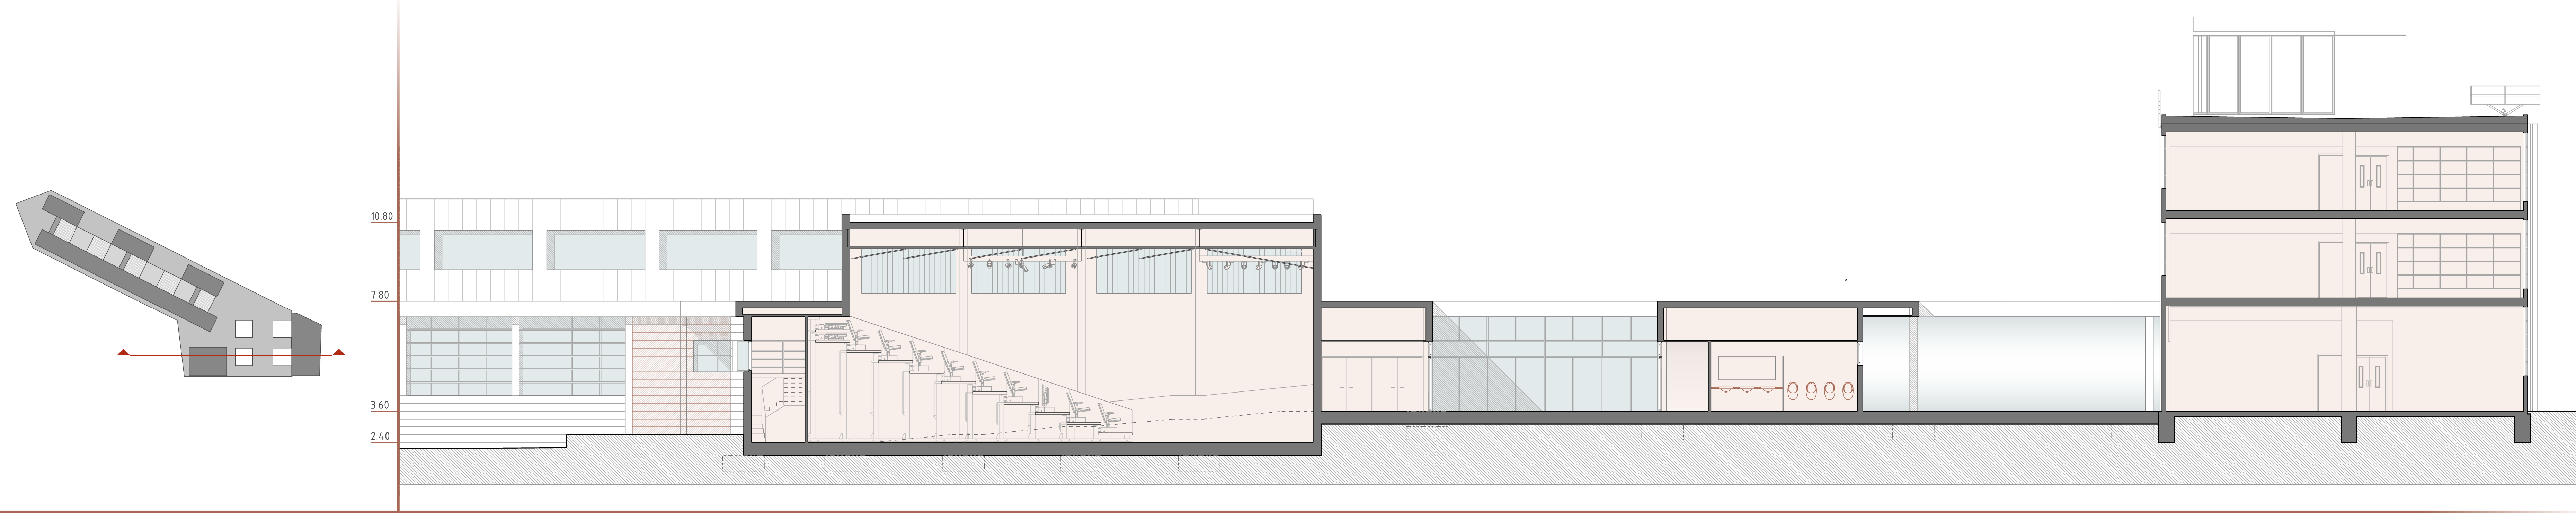

10.80  
7.80  
3.60  
2.40

