


TRANSVERSAL 1

escala: 1/50

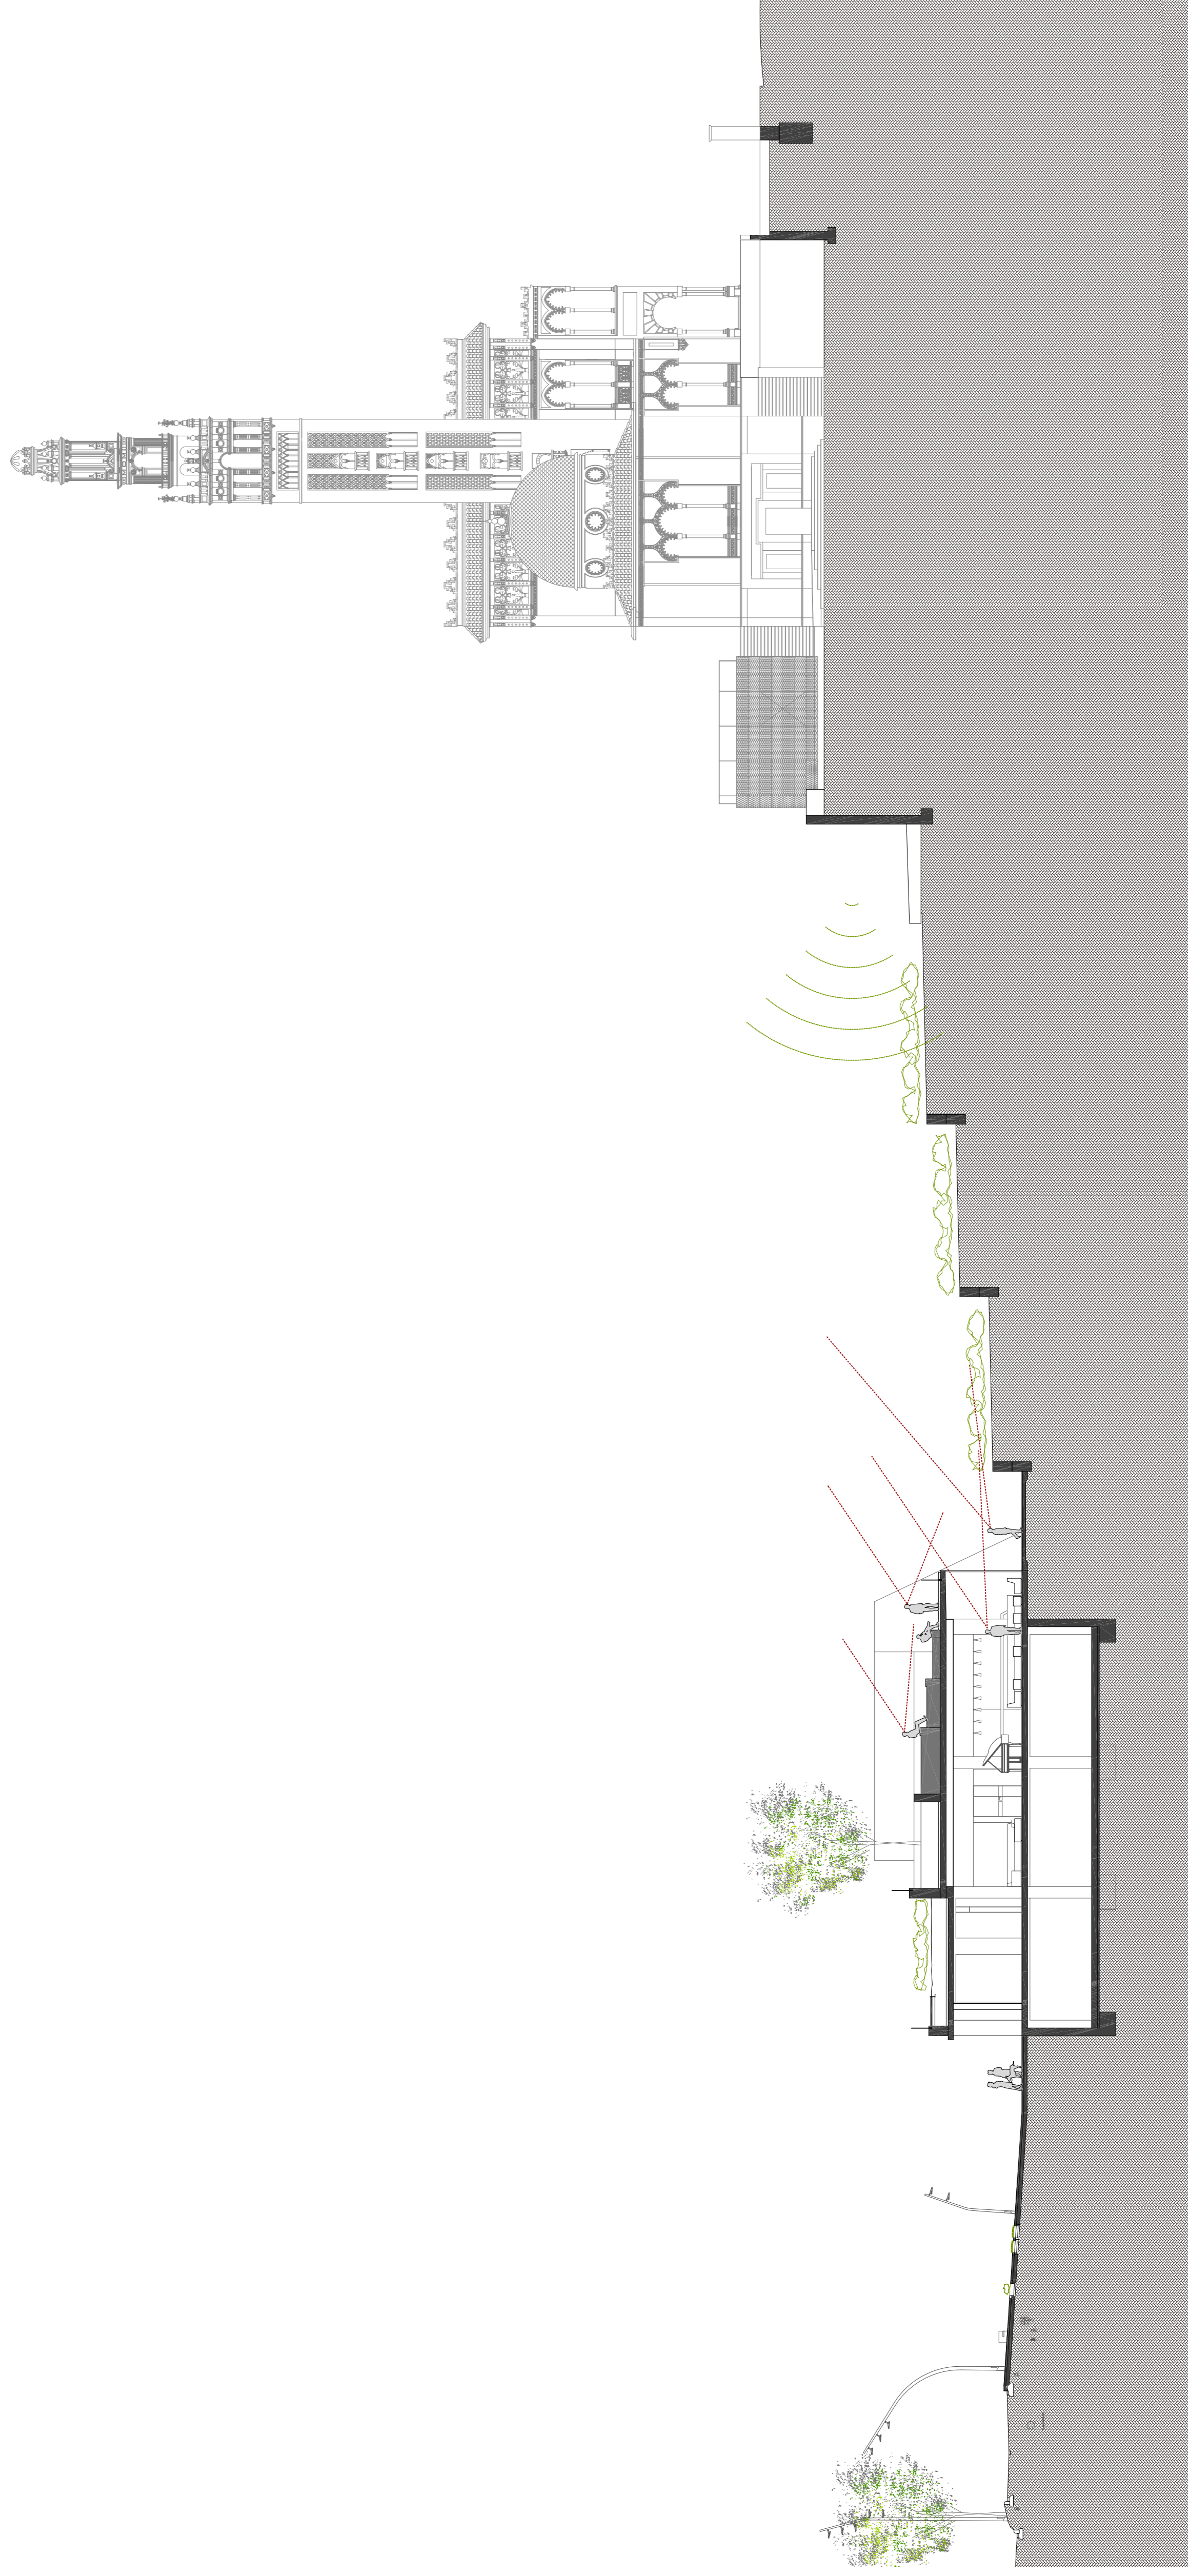

TRANSVERSAL 3

seccions

01|02|03|04|05|06|07|08|09|10|11|12|13|14|15|16|17|18|19|20|21|22|23|24|25

seccions transversals 1 i 3

escala: 1/ 200

