

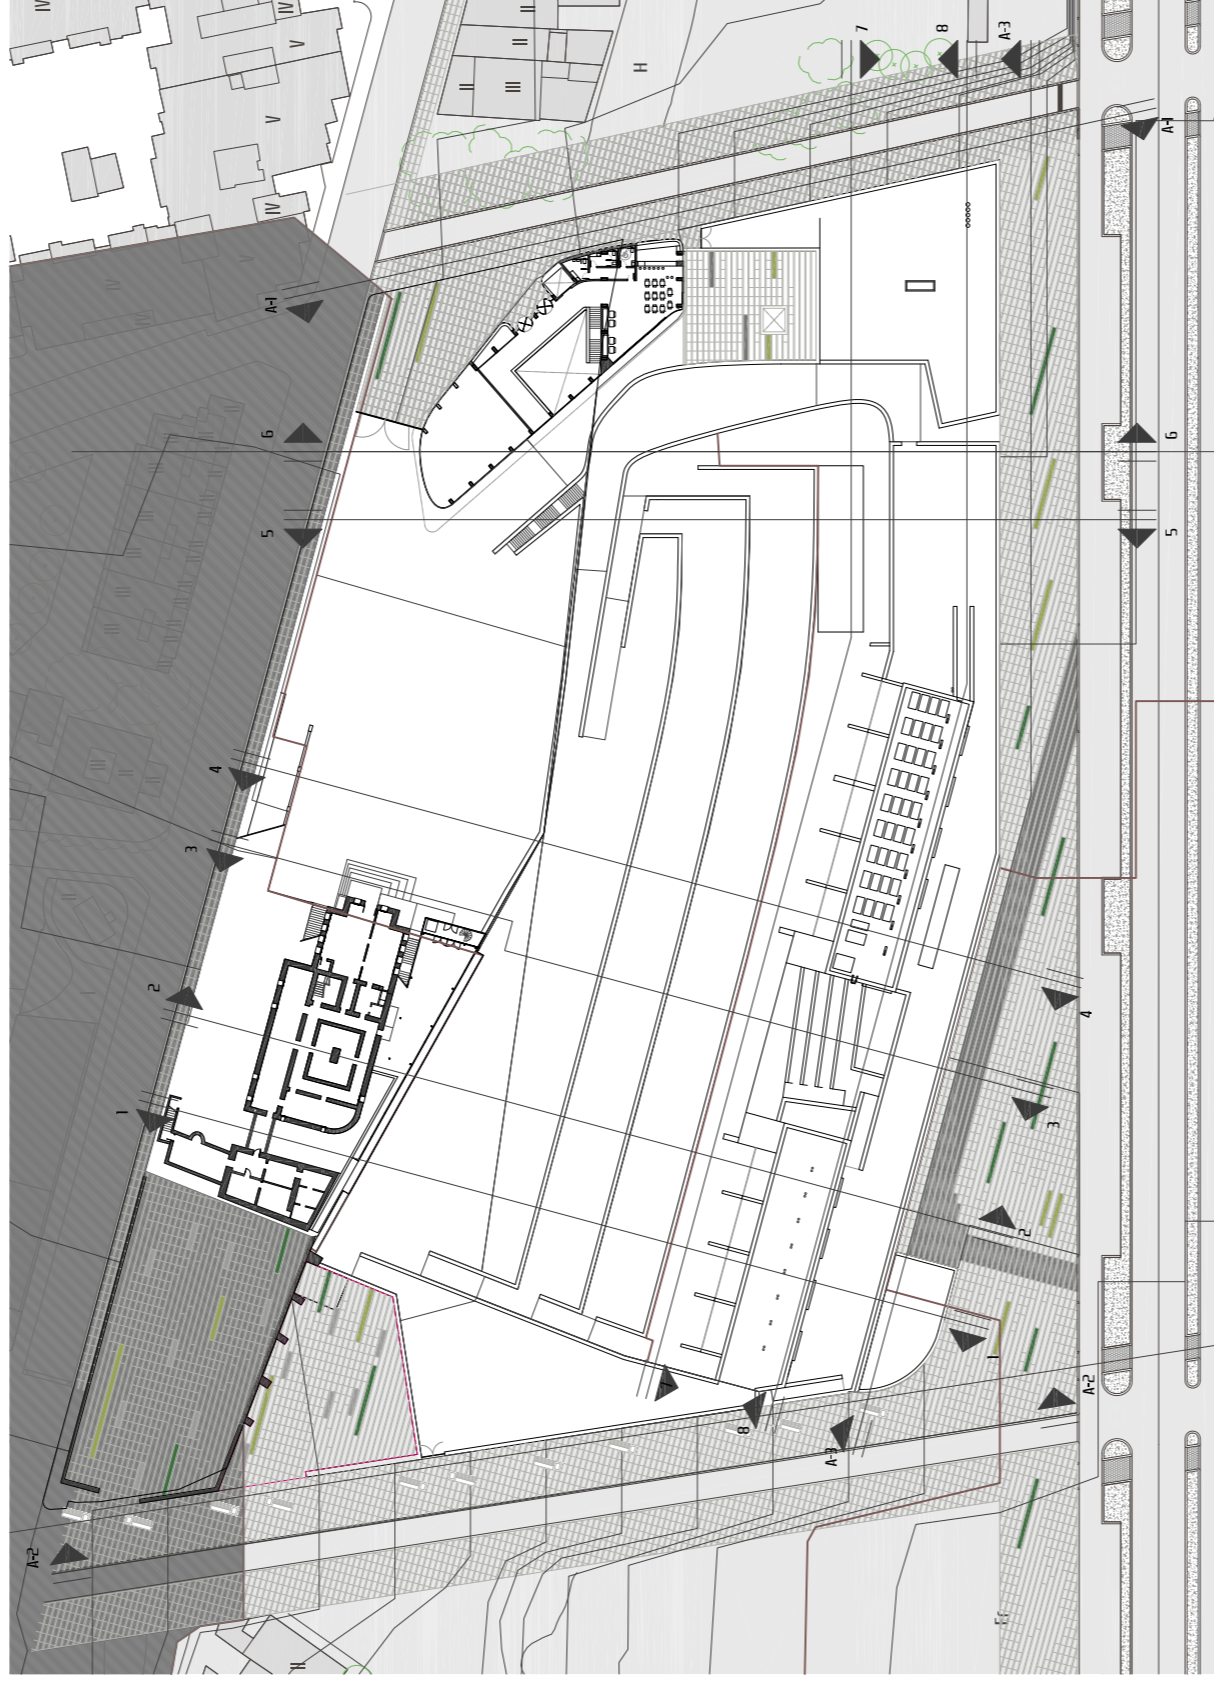


TRANSVERSAL 6

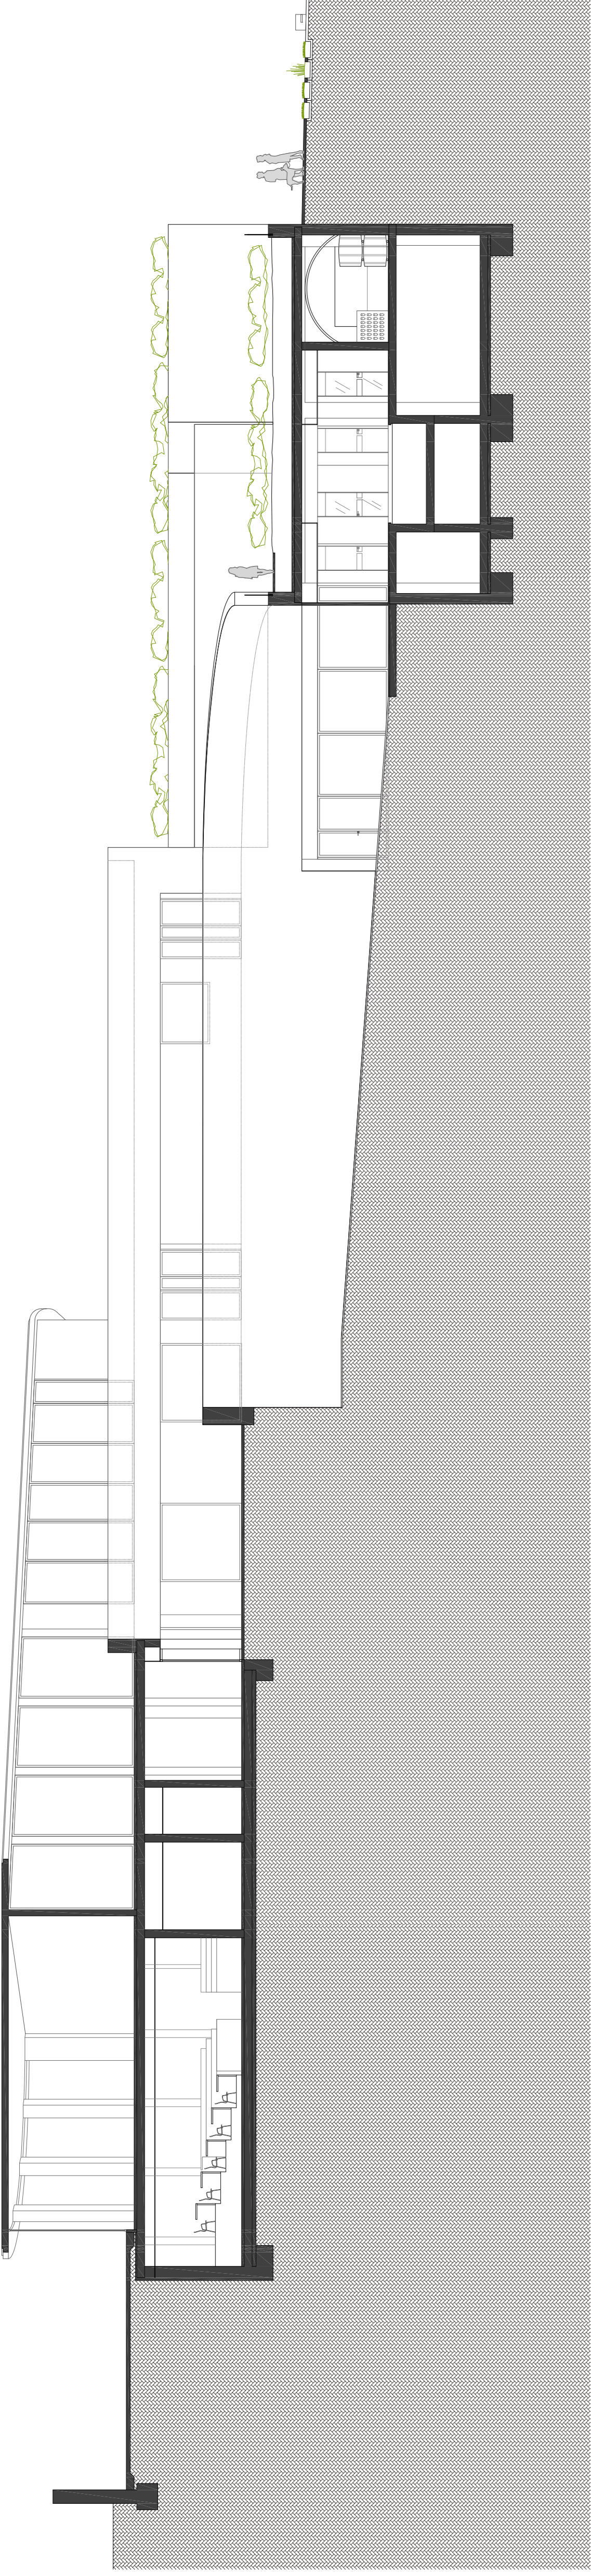

TRANSVERSAL 4

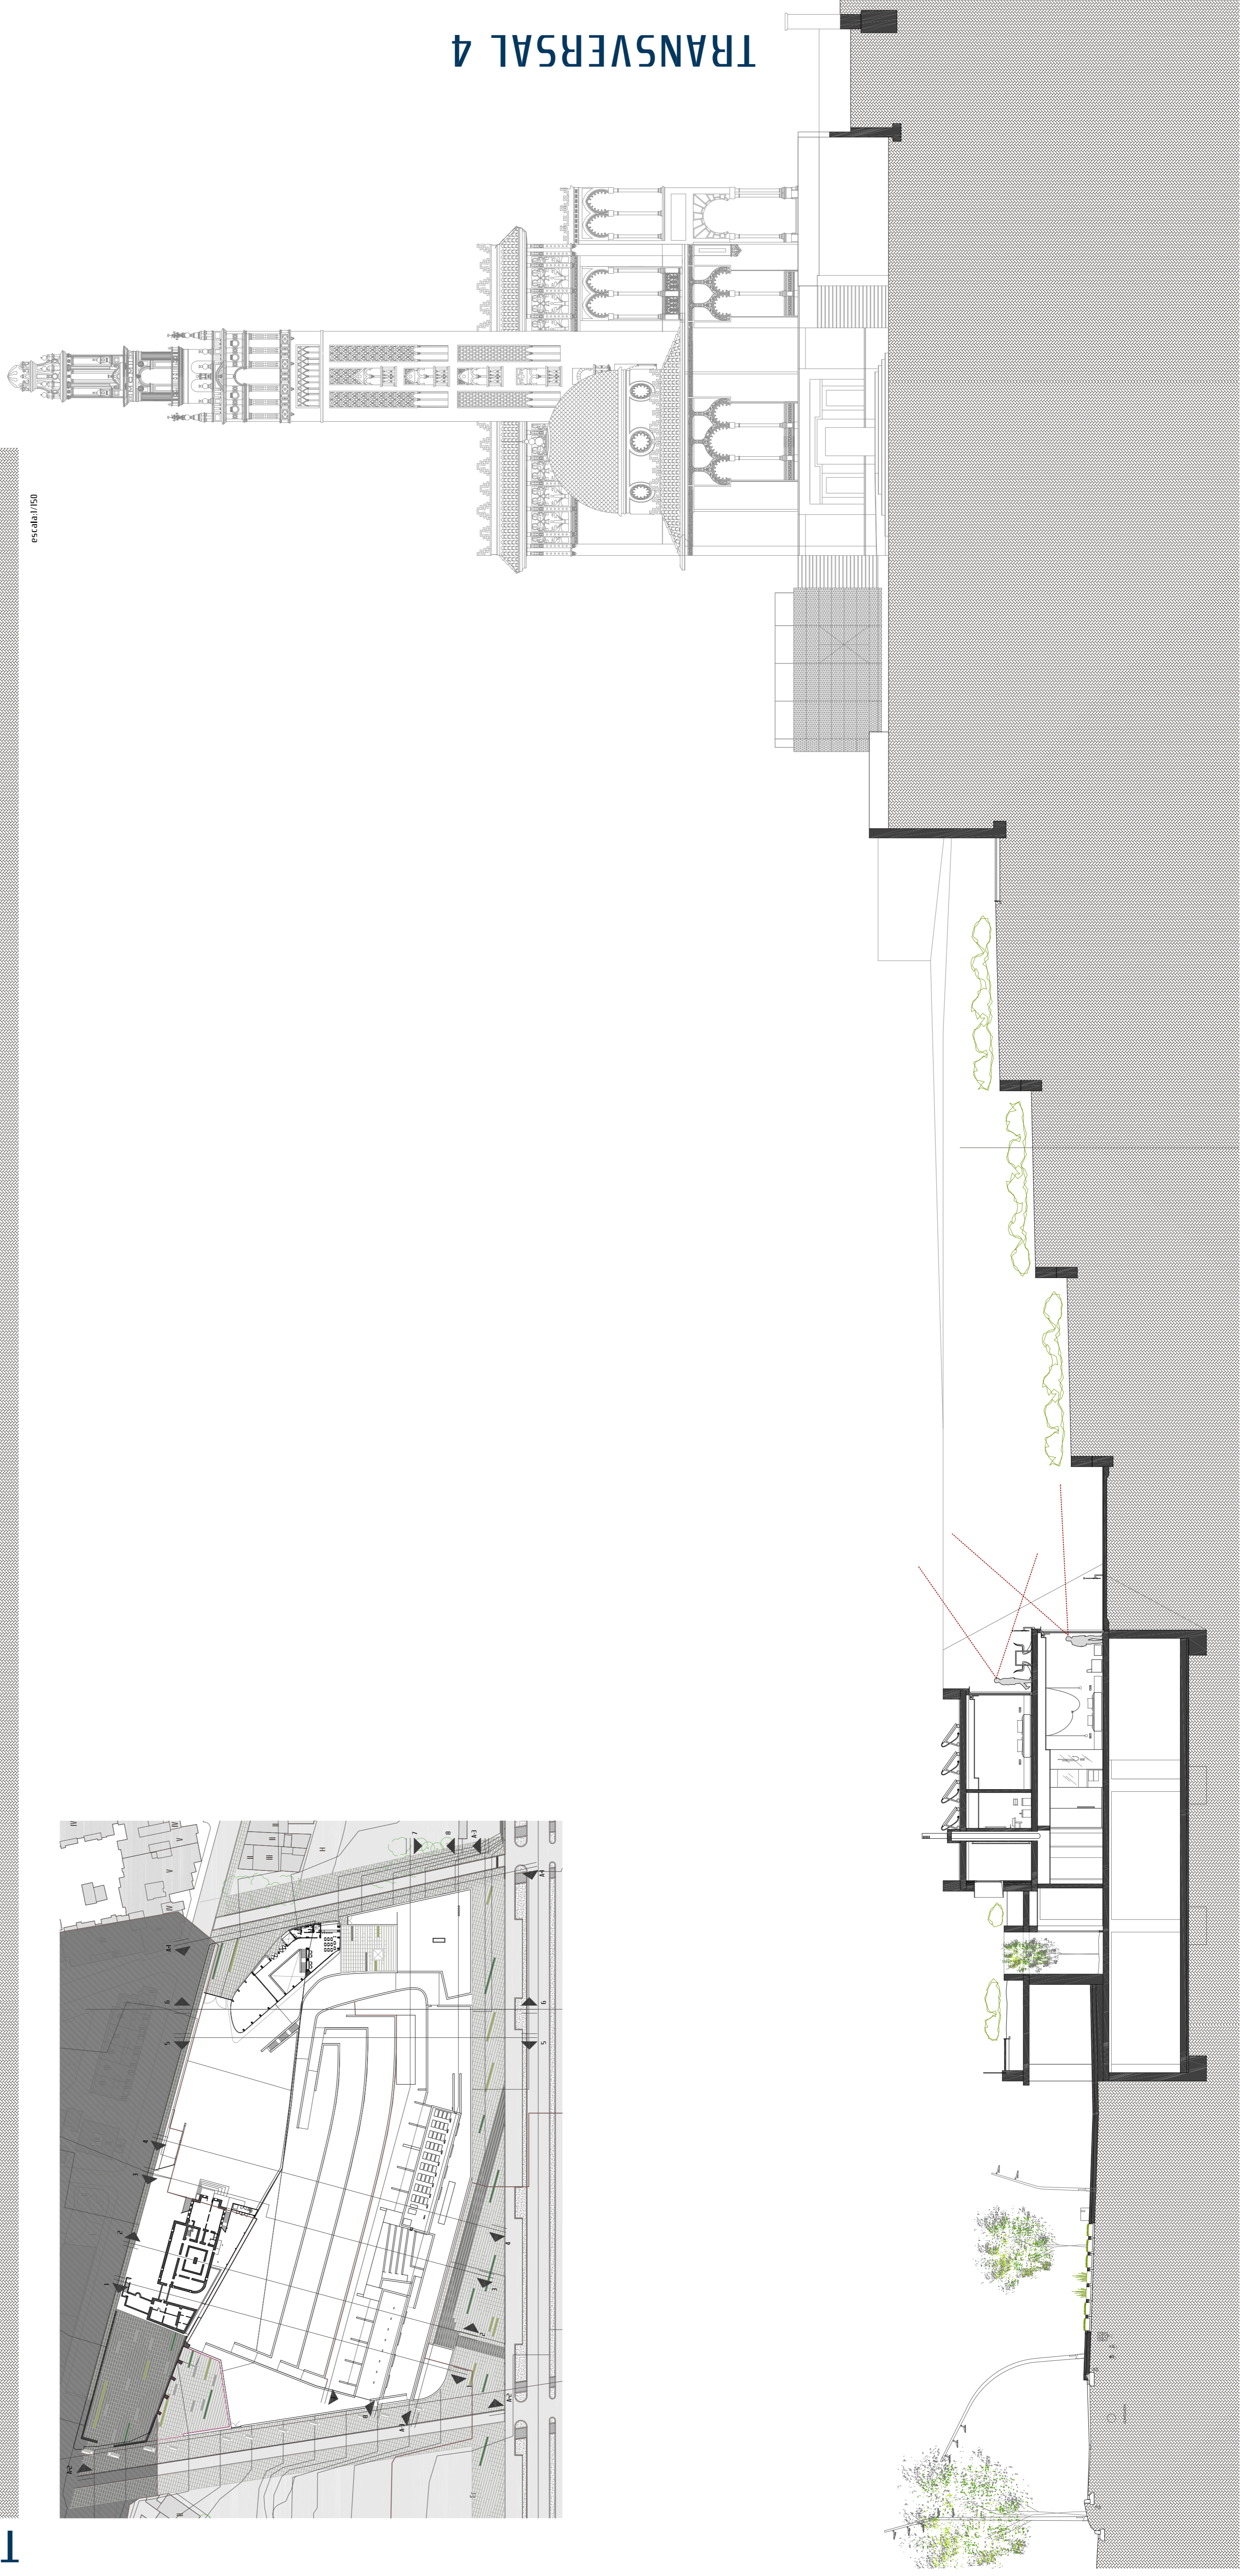

seccions

01|02|03|04|05|06|07|08|09|10|11|12|13|14|15|16|17|18|19|20|21|22|23|24|25

seccions transversals 4 i 6

escala: 1/150

