



PLANTA TIPUS - HABITACIONS
8 PLANTES (+12.30m/+15.60/+18.90/+22.20/+25.50/+28.80/+32.10/+35.40)


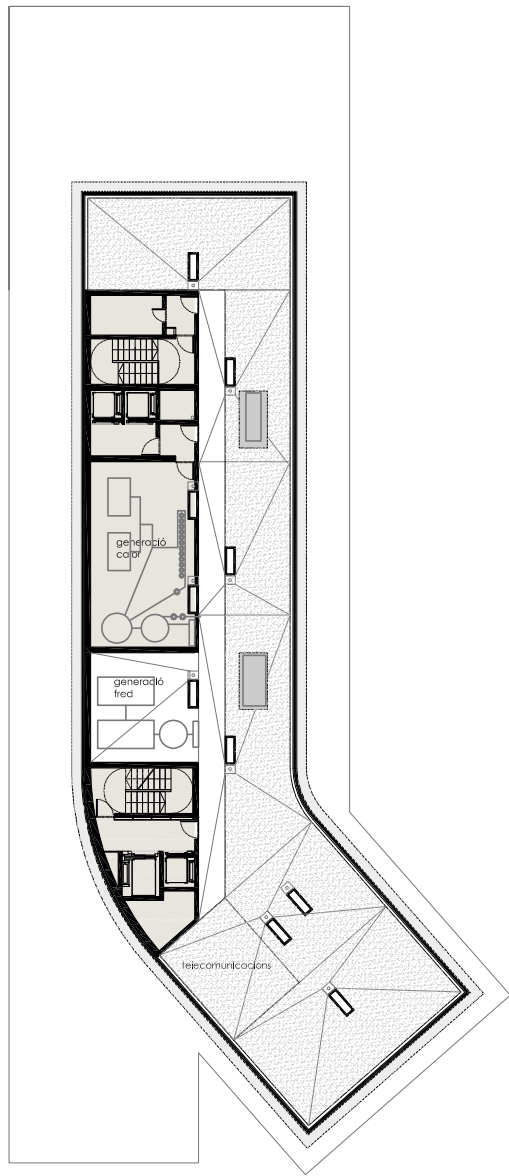


PLANTA COBERTA (+38.70)

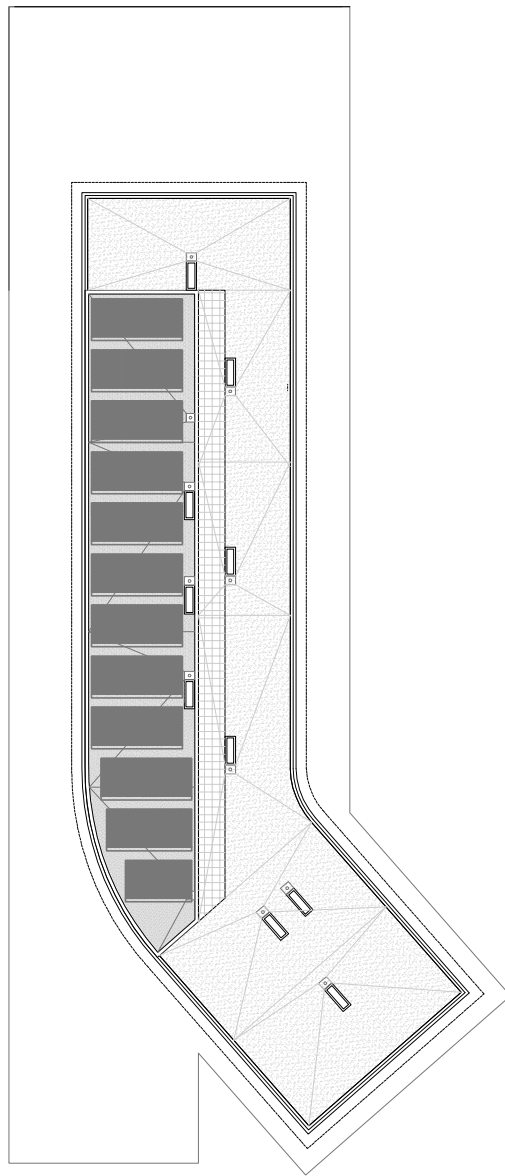





PLANTA BADALOT (+41.40) | -PLAQUES SOLARS D'ALT RENDIMENT

- GENERACIÓ DE FRED
- GENERACIÓ DE CALOR
- CLIMATITZADORS
- TELECOMUNICACIONS
- DISTRIBUCIÓ

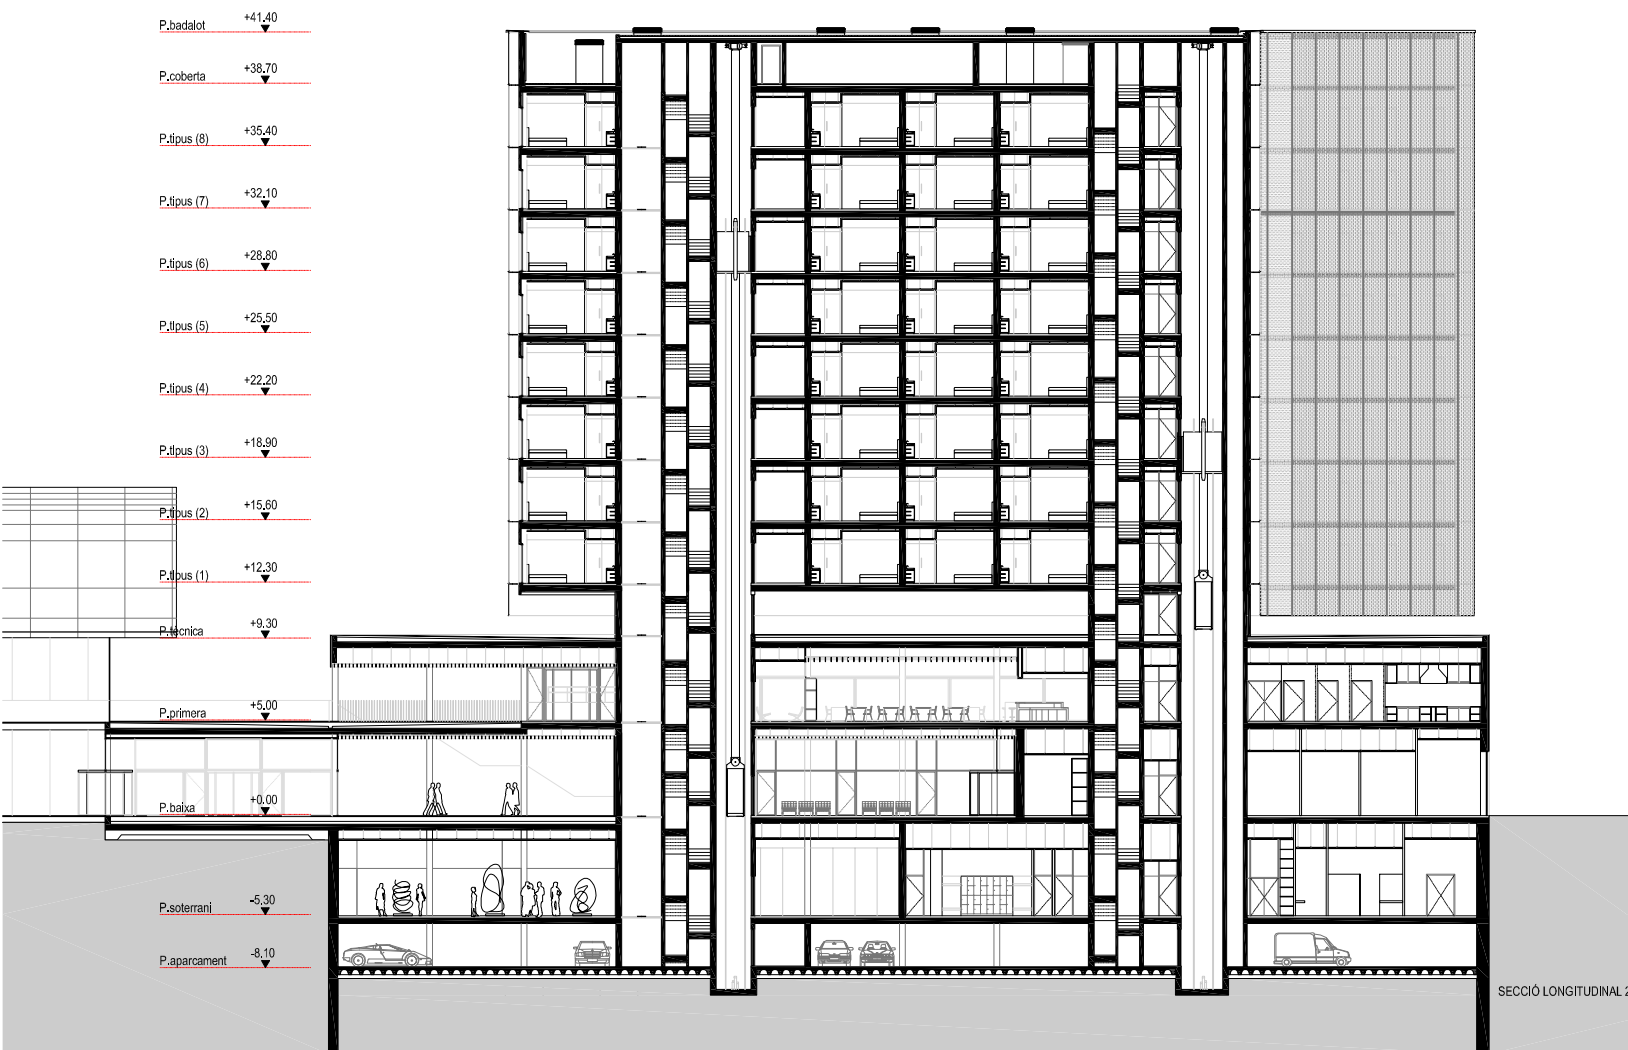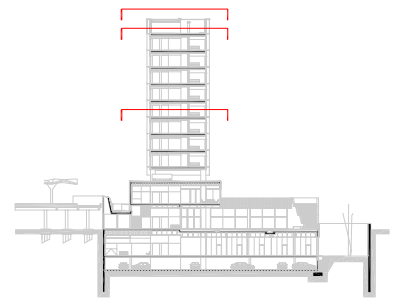

- P.badalot +41,40
- P.coberta +38,70
- P.tipus (8) +35,40
- P.tipus (7) +32,10
- P.tipus (6) +28,80
- P.tipus (5) +25,50
- P.tipus (4) +22,20
- P.tipus (3) +18,90
- P.tipus (2) +15,60
- P.tipus (1) +12,30
- P.tècnica +9,30
- P.primera +5,00
- P.baixa +0,00
- P.soterrani -5,30
- P.aparcament -8,10

SECCIÓ LONGITUDINAL 2

 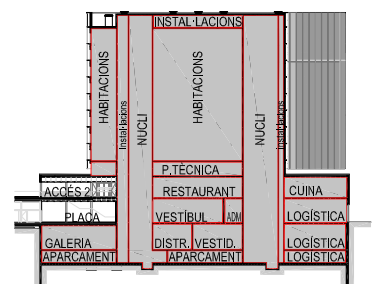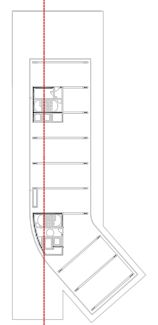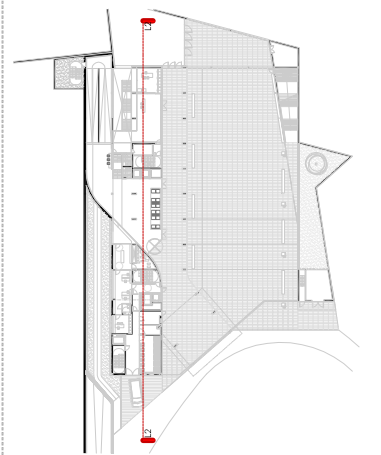

Mosques 1.750 / Planta general 1.200