

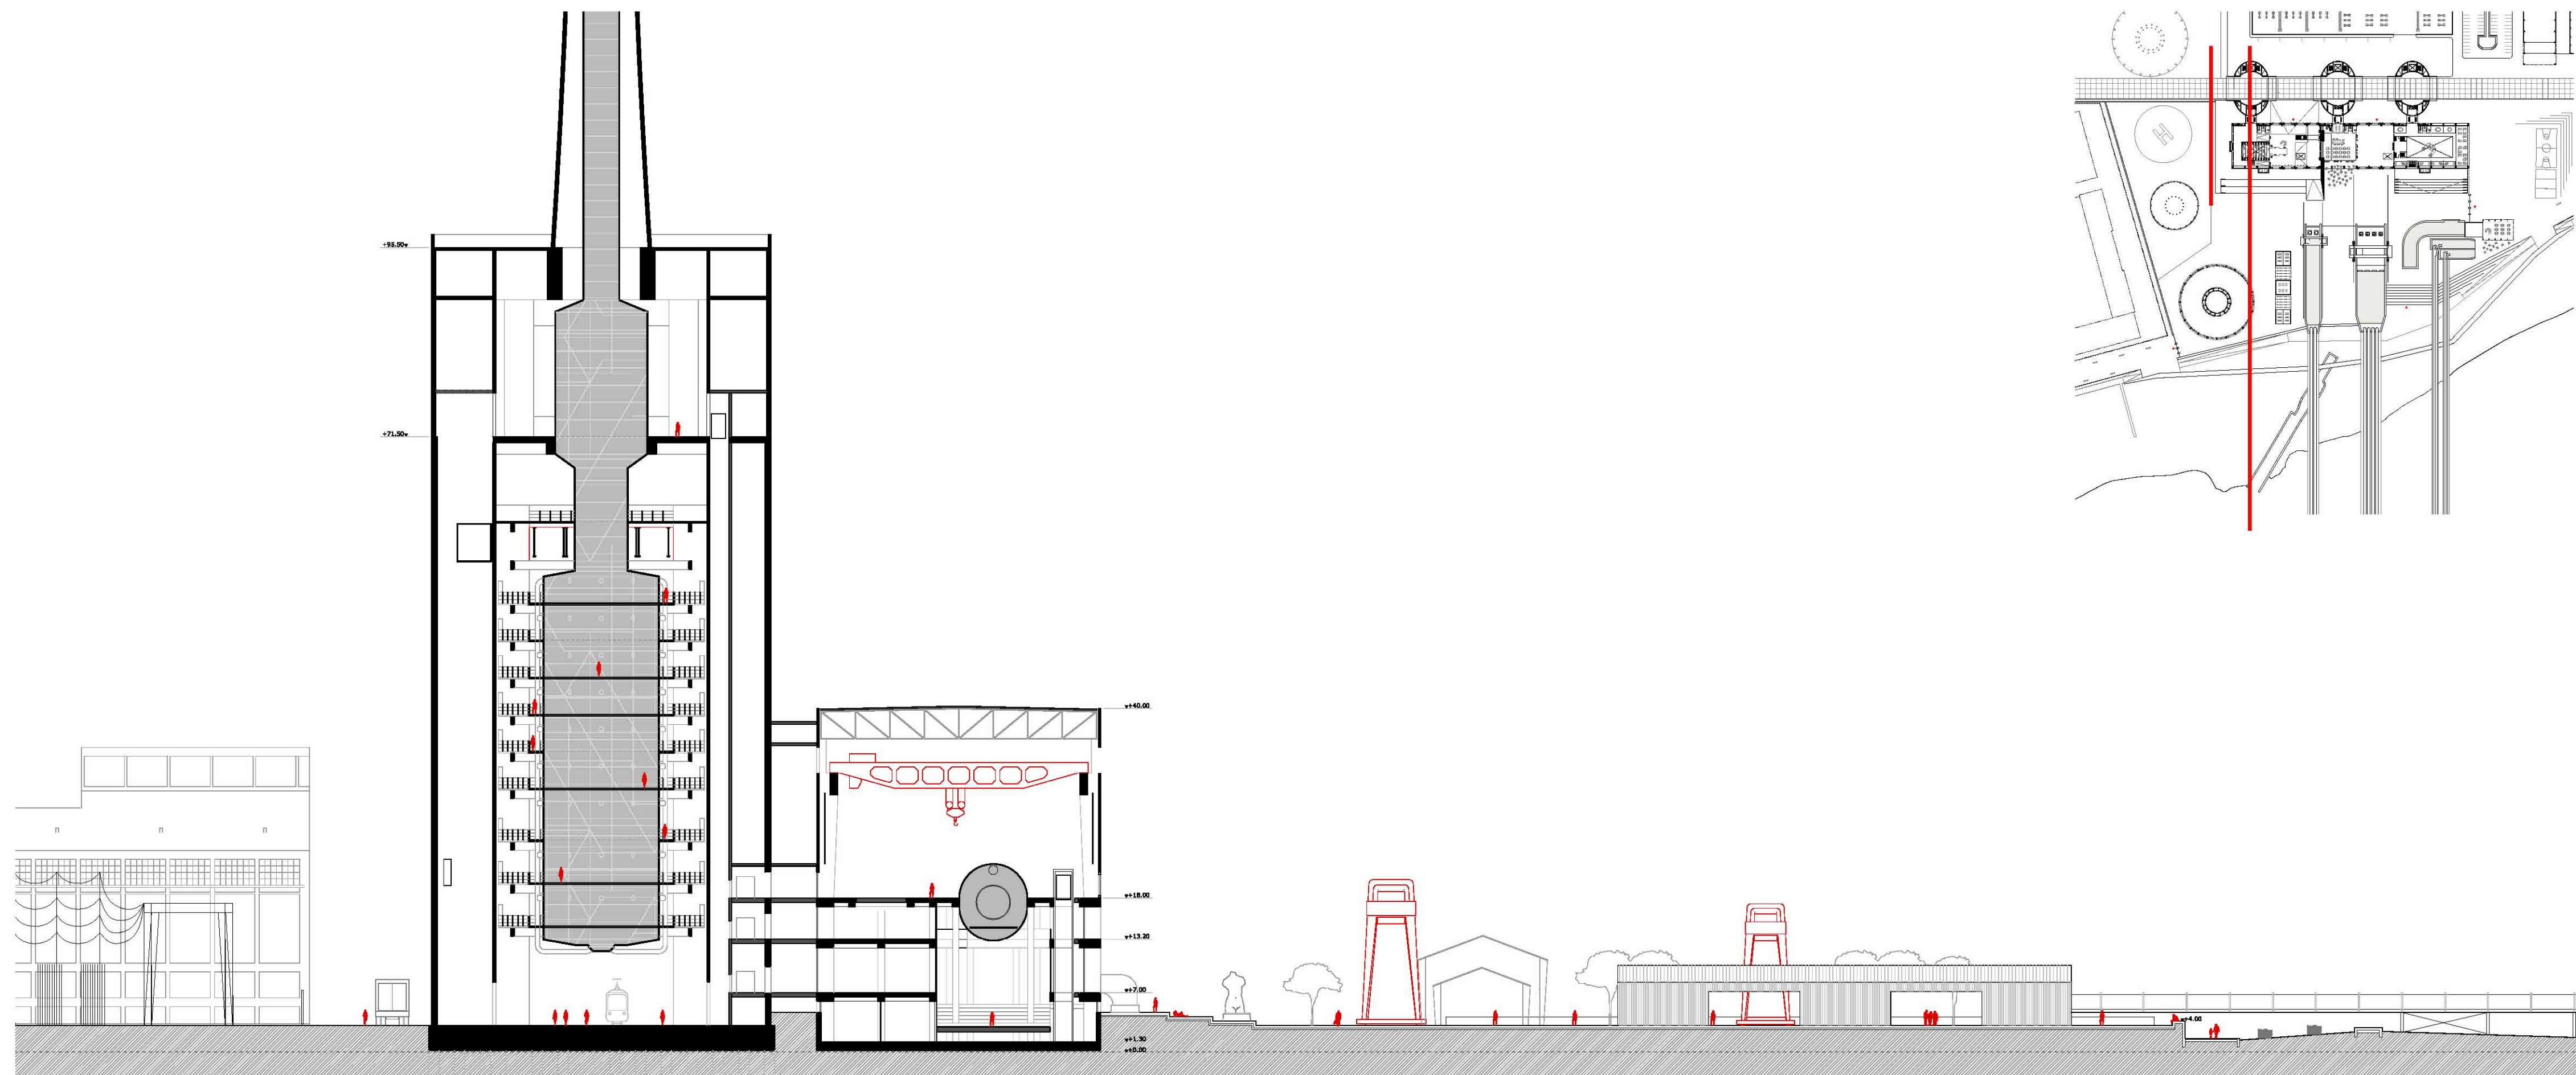



Elevation South-West  
E: 1/500

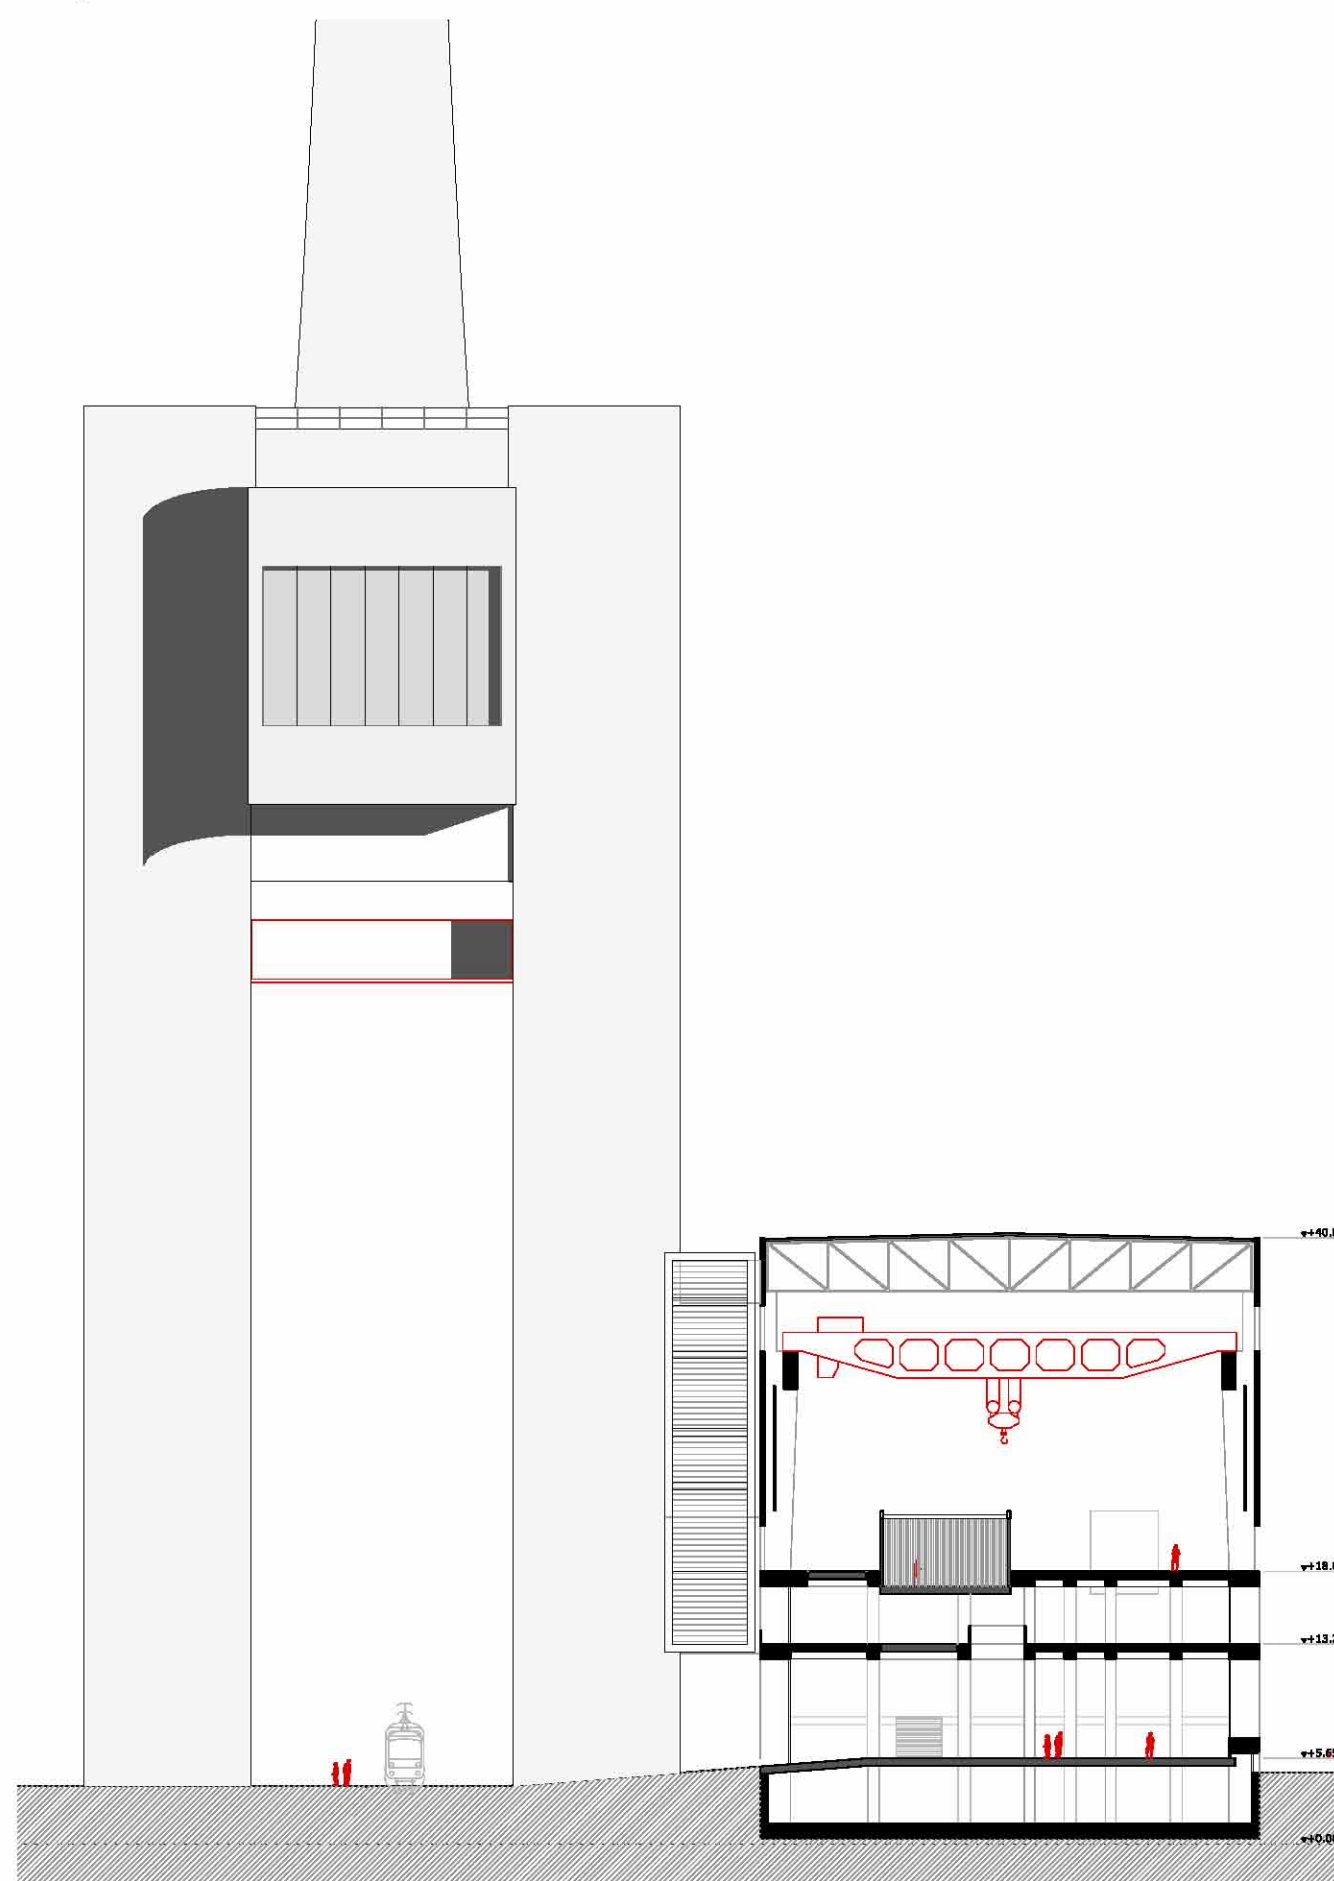

Section 01\_02  
E: 1/500

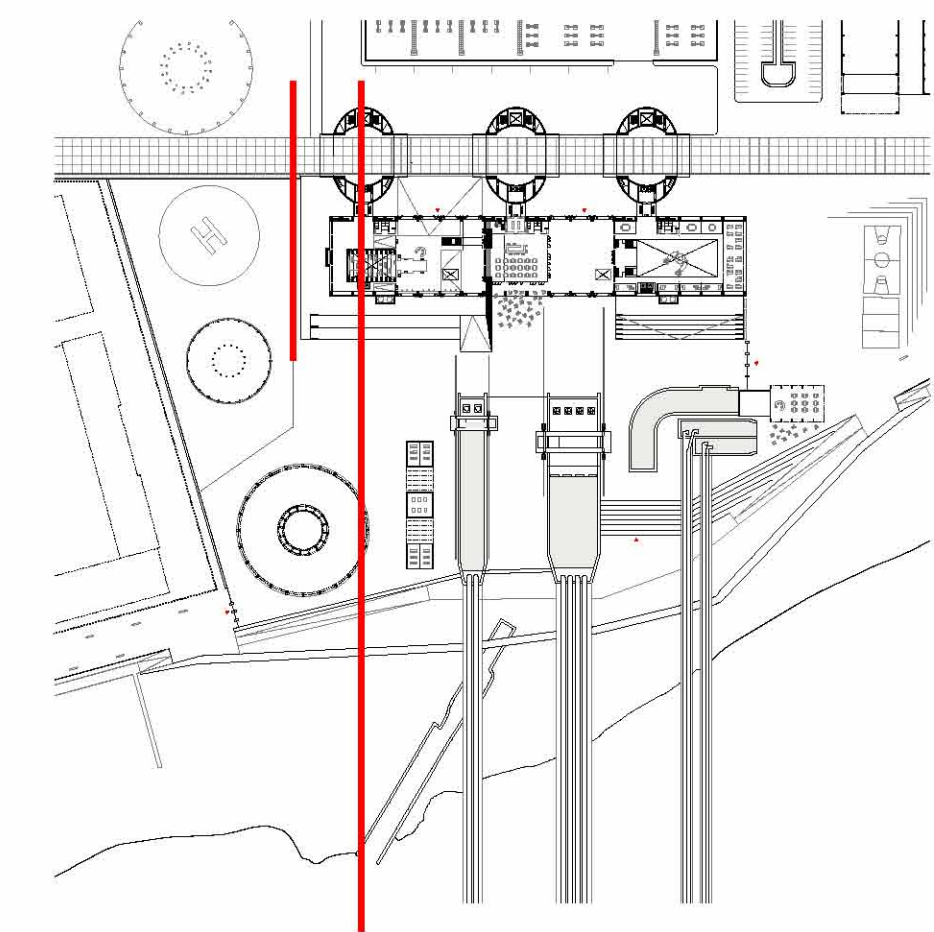

Section 04\_05  
E: 1/500

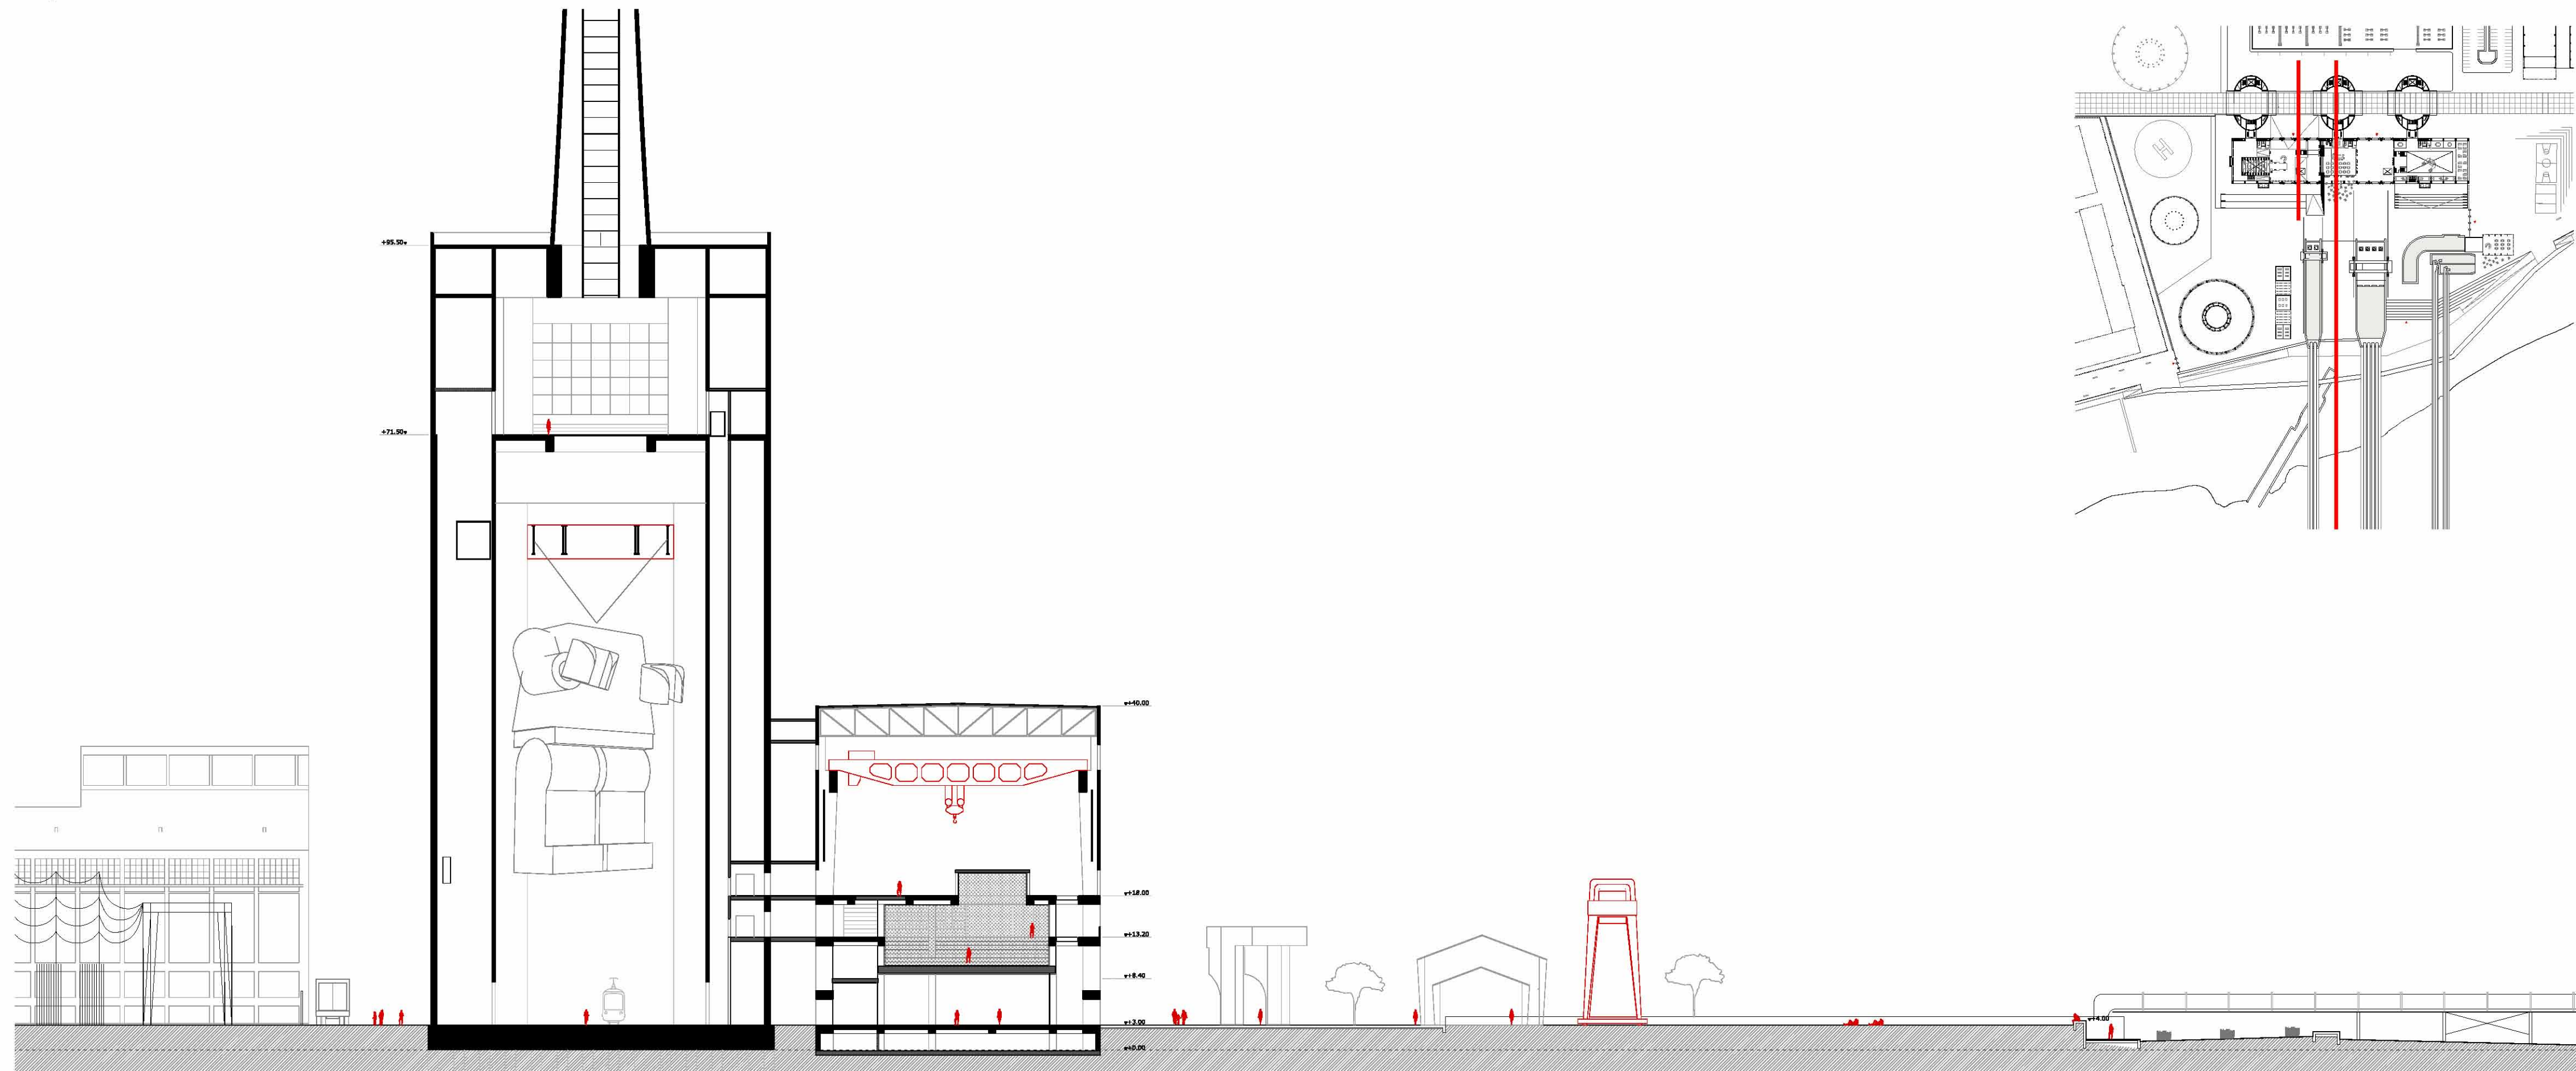

Section 08\_09  
E: 1/500

