


Section 11_12
E: 1|500

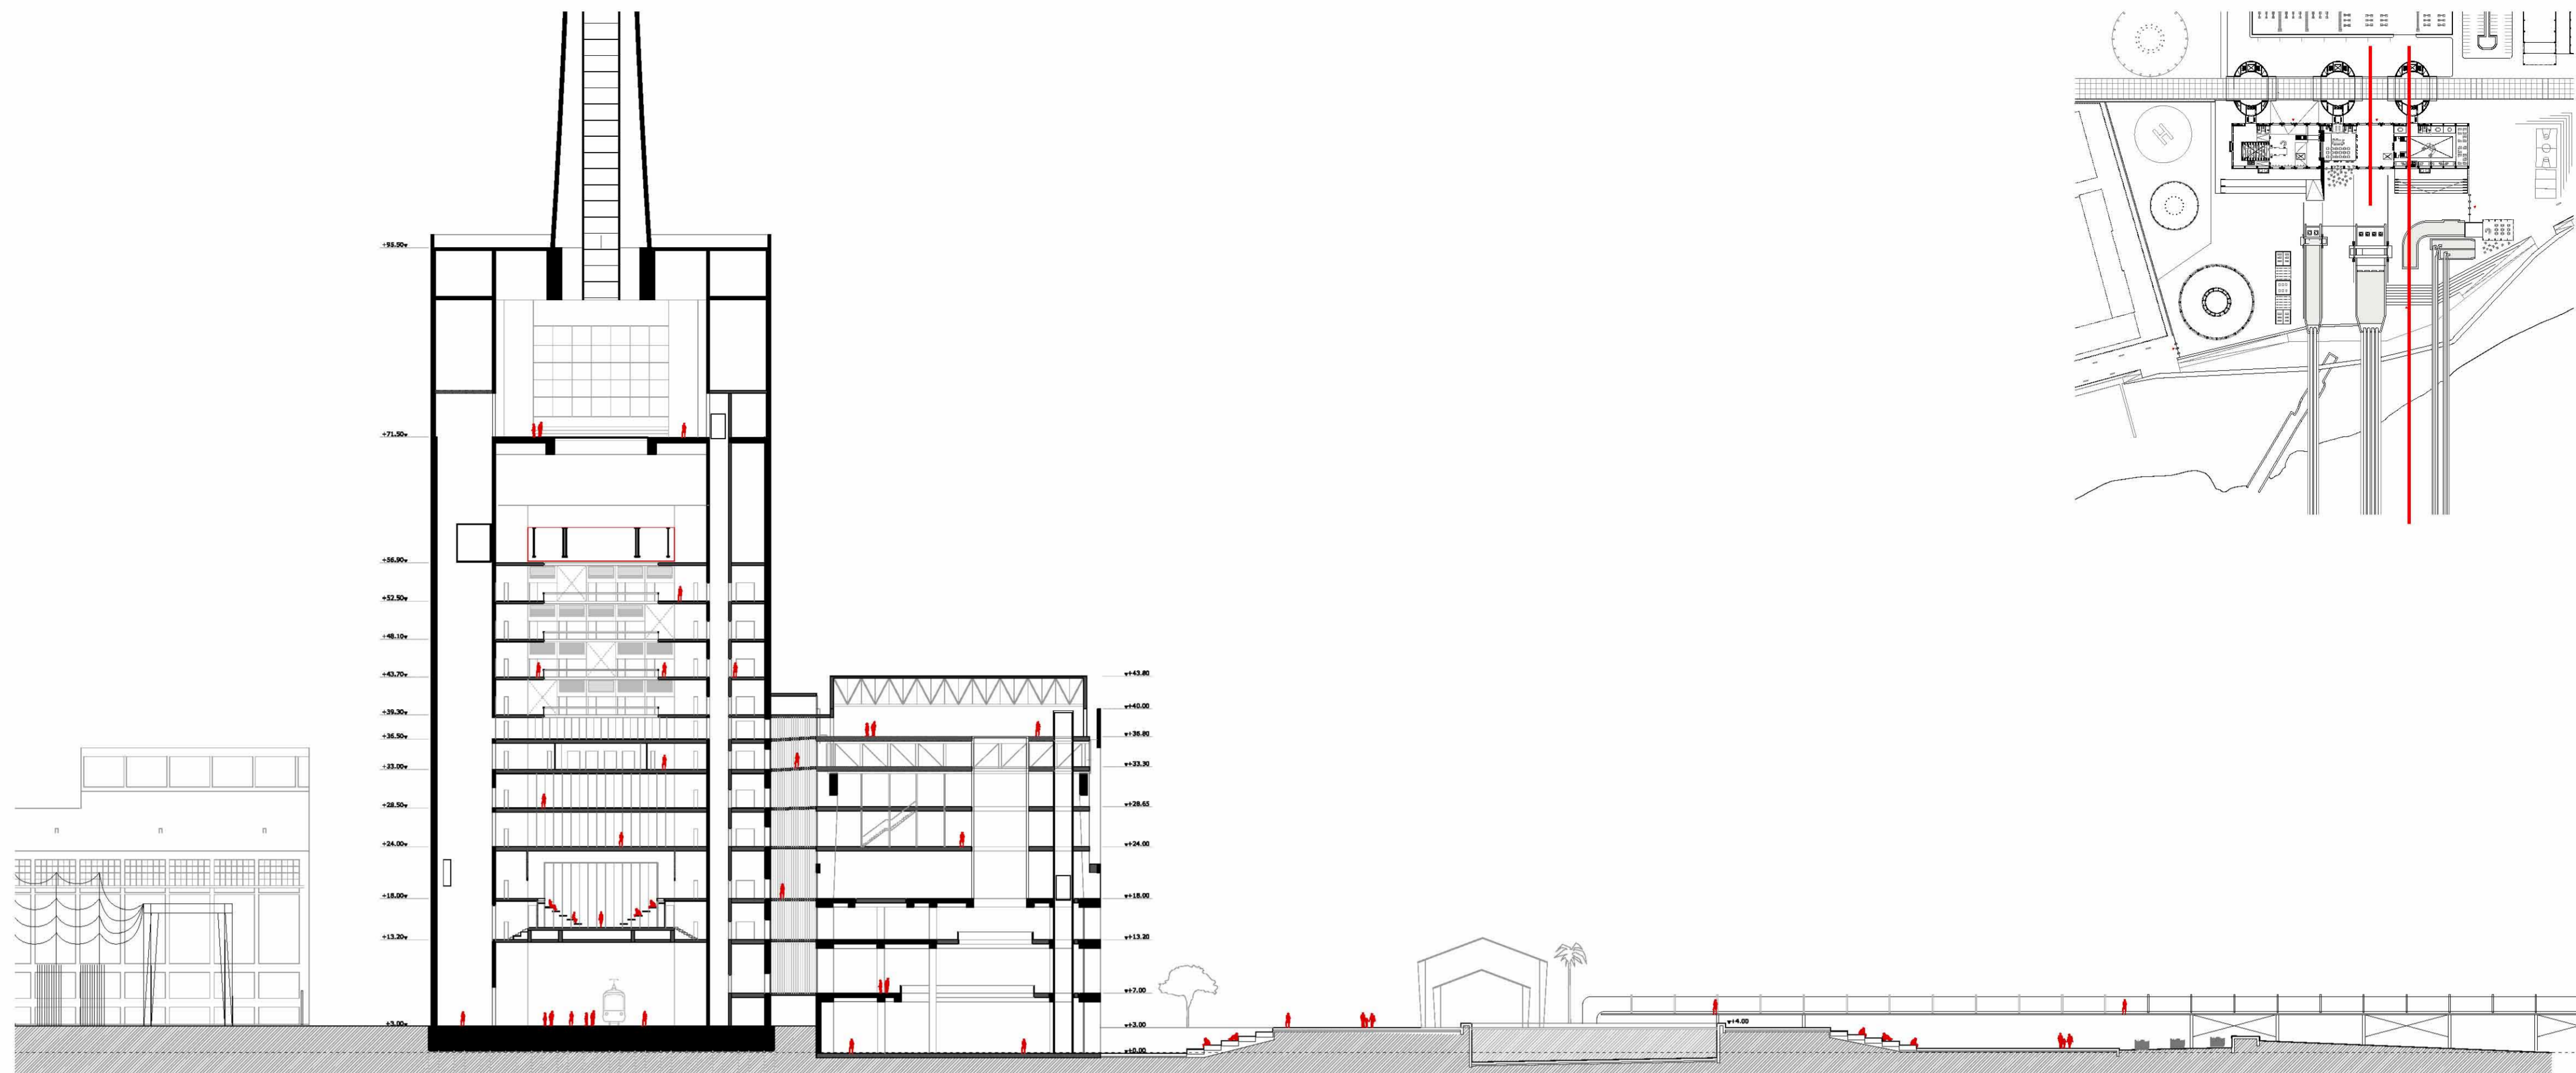

Section 14_15
E: 1|500

