
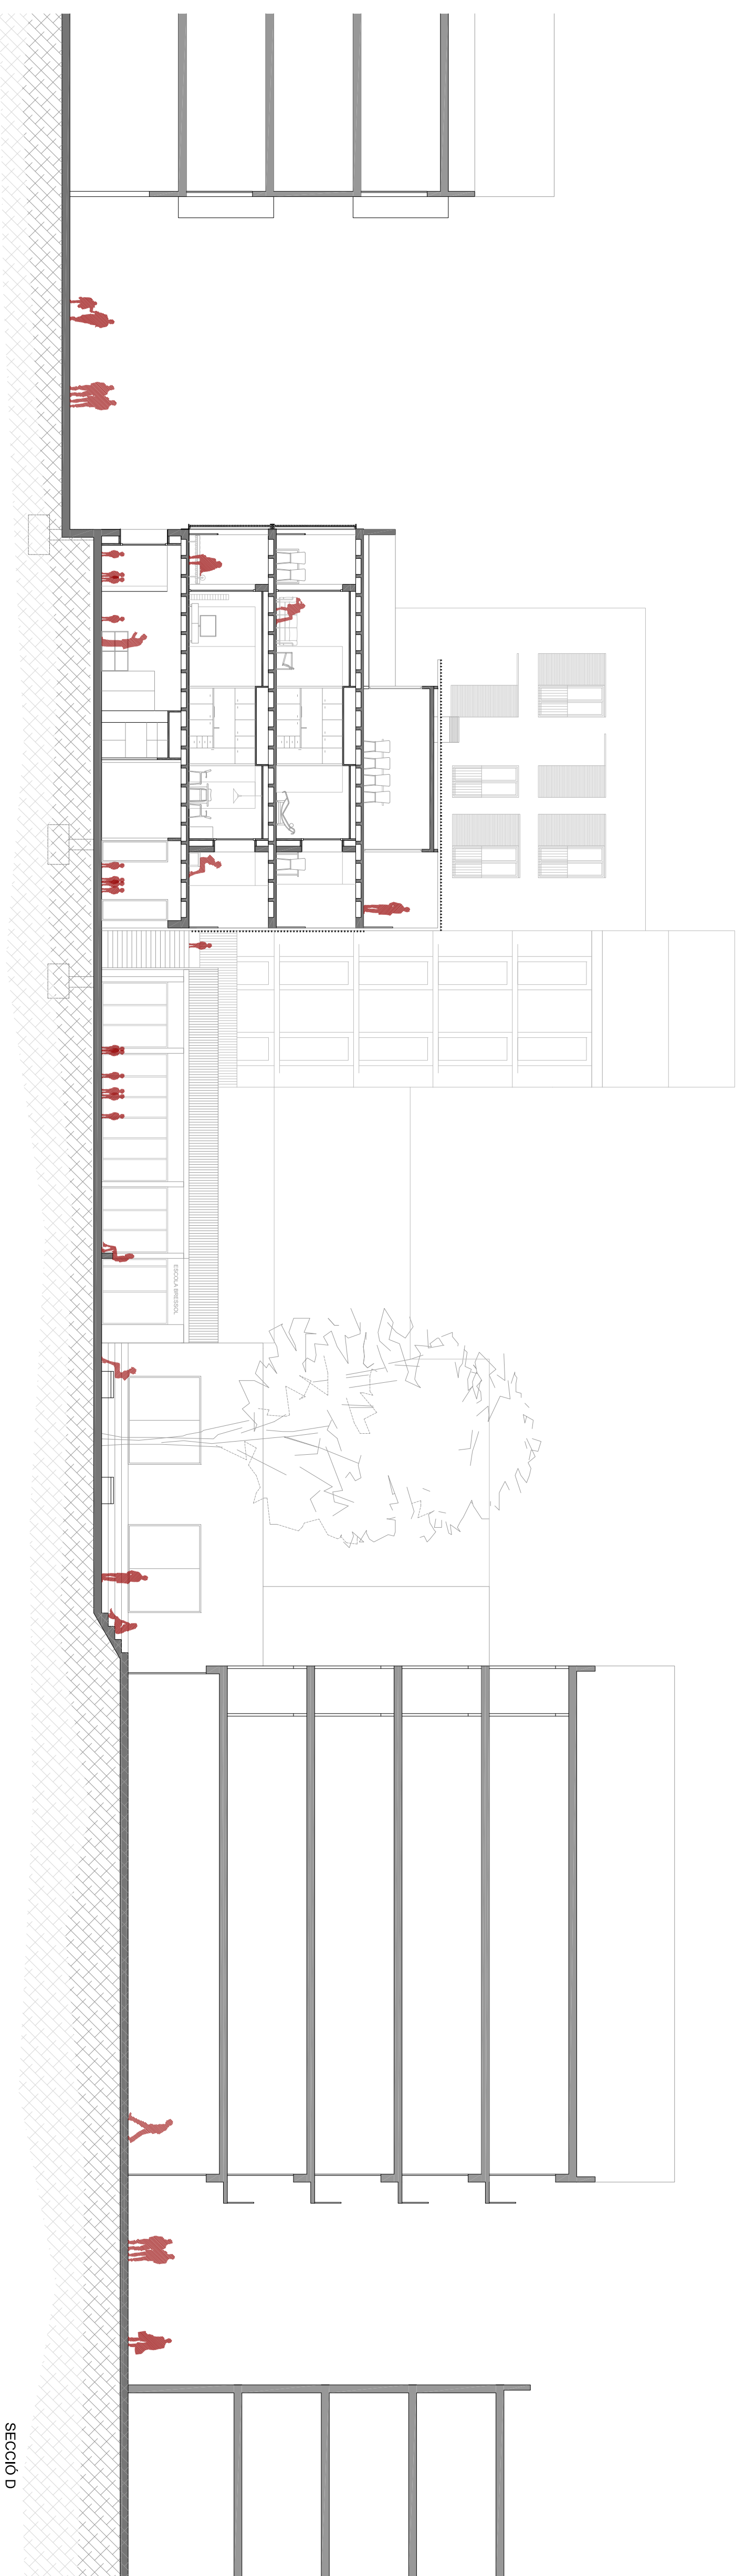


C
D

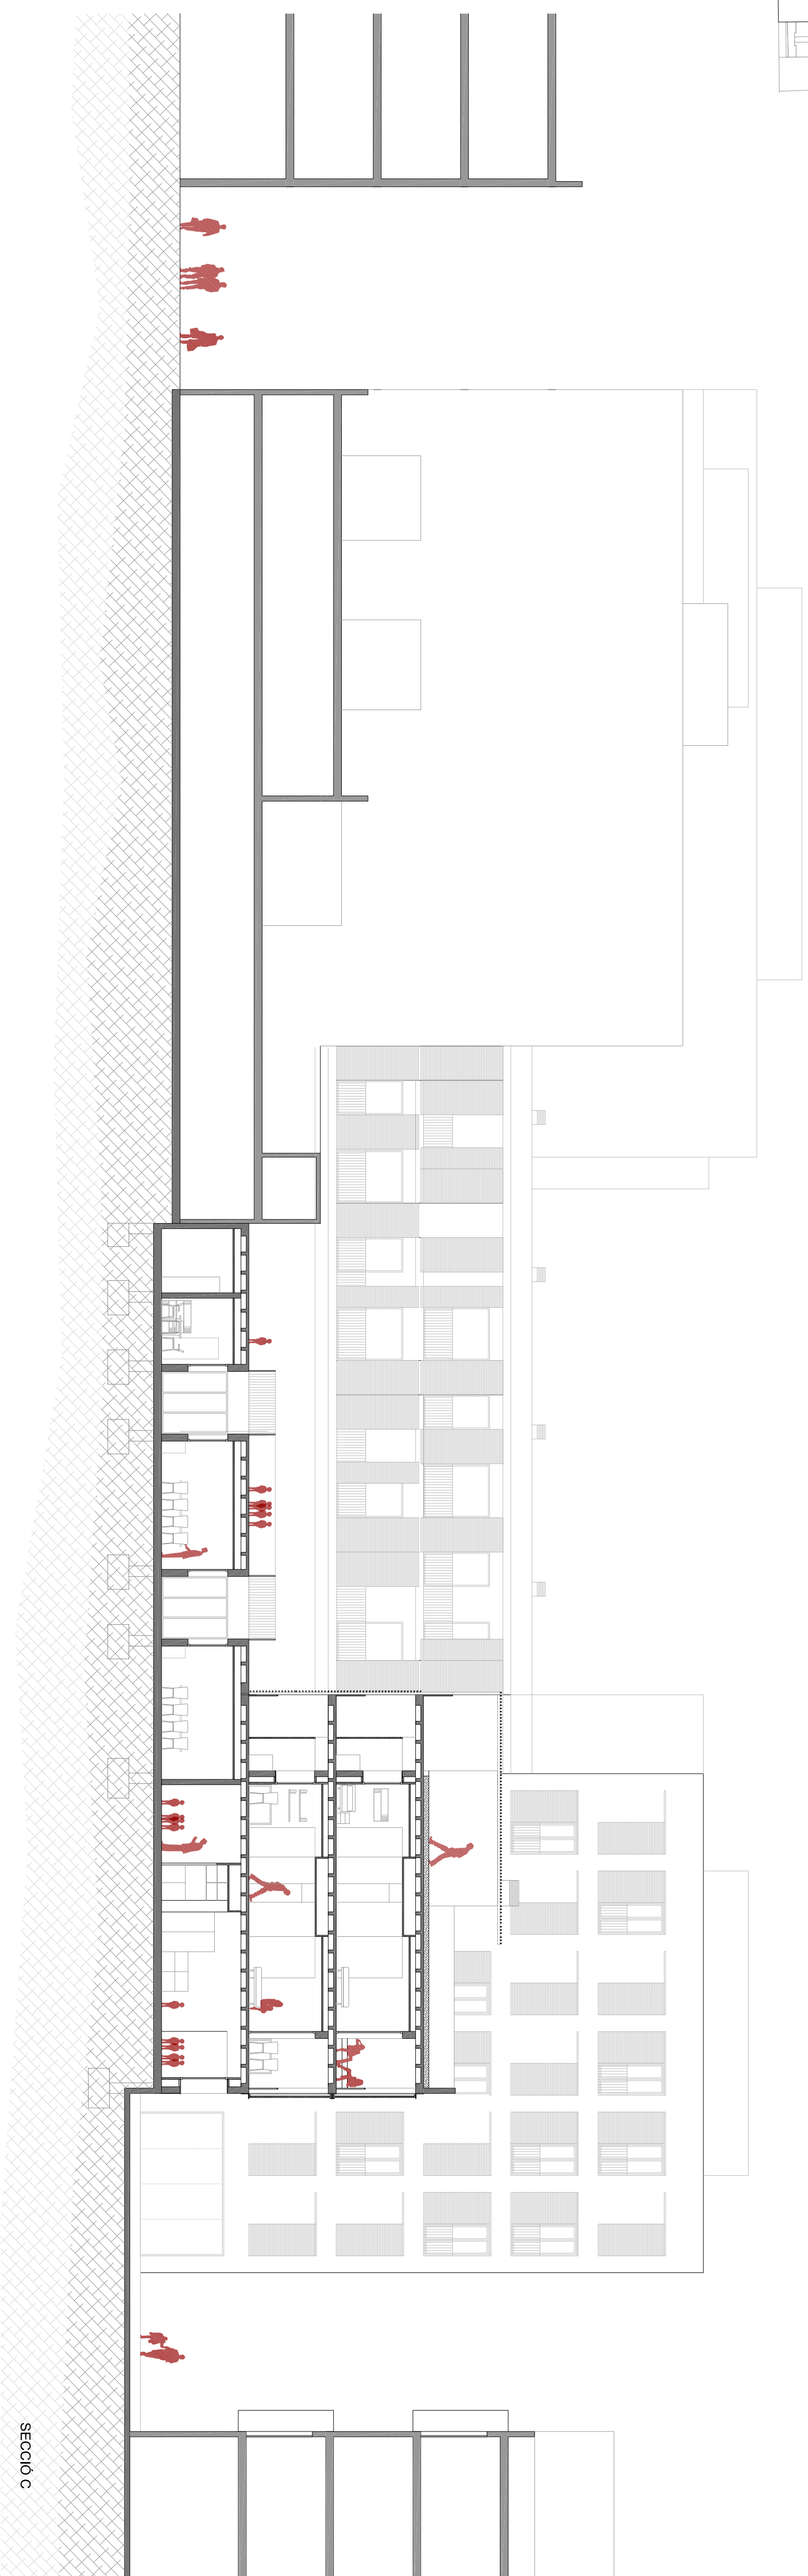

HABITATGE DOTACIONAL I ESCOLA BRESSOL

Barri de Gràcia, Barcelona

SECCIONS 2

1 2 3 4 5 6 7 8 9 10 11 12 13 14 15 16 17 18 19 20 21 22 23 24 25

DINARES COSTA, France
UPC-ETSIV, July 2013

1 2 3 4 5

10

1/150