



SECCION D E:1.150

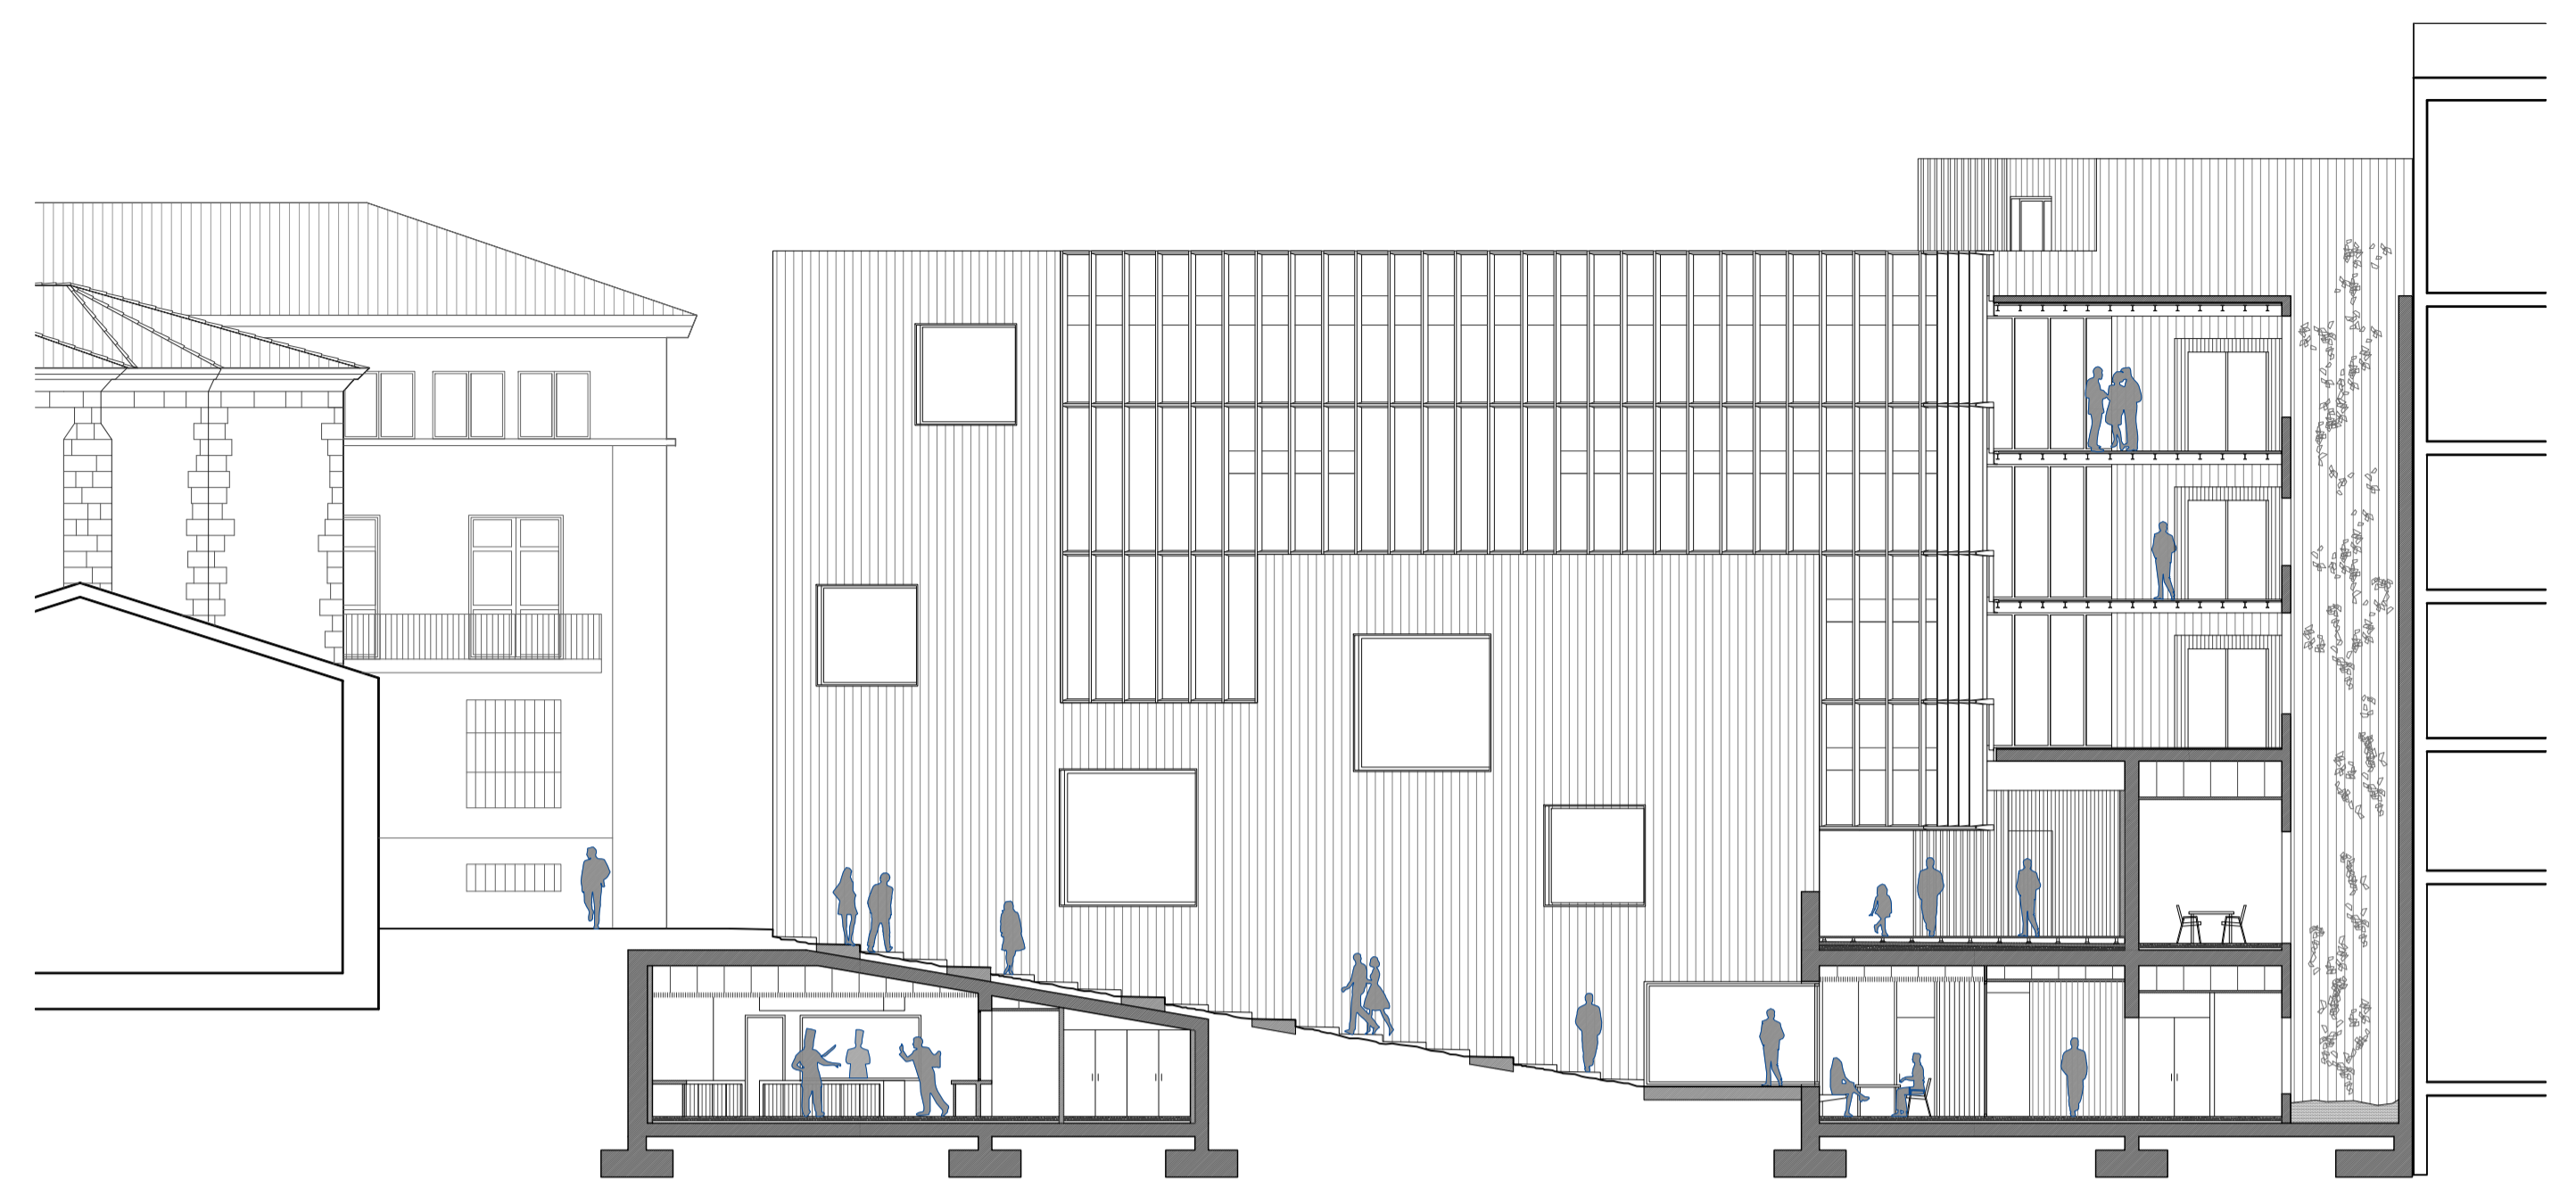

SECCION E E:1.150

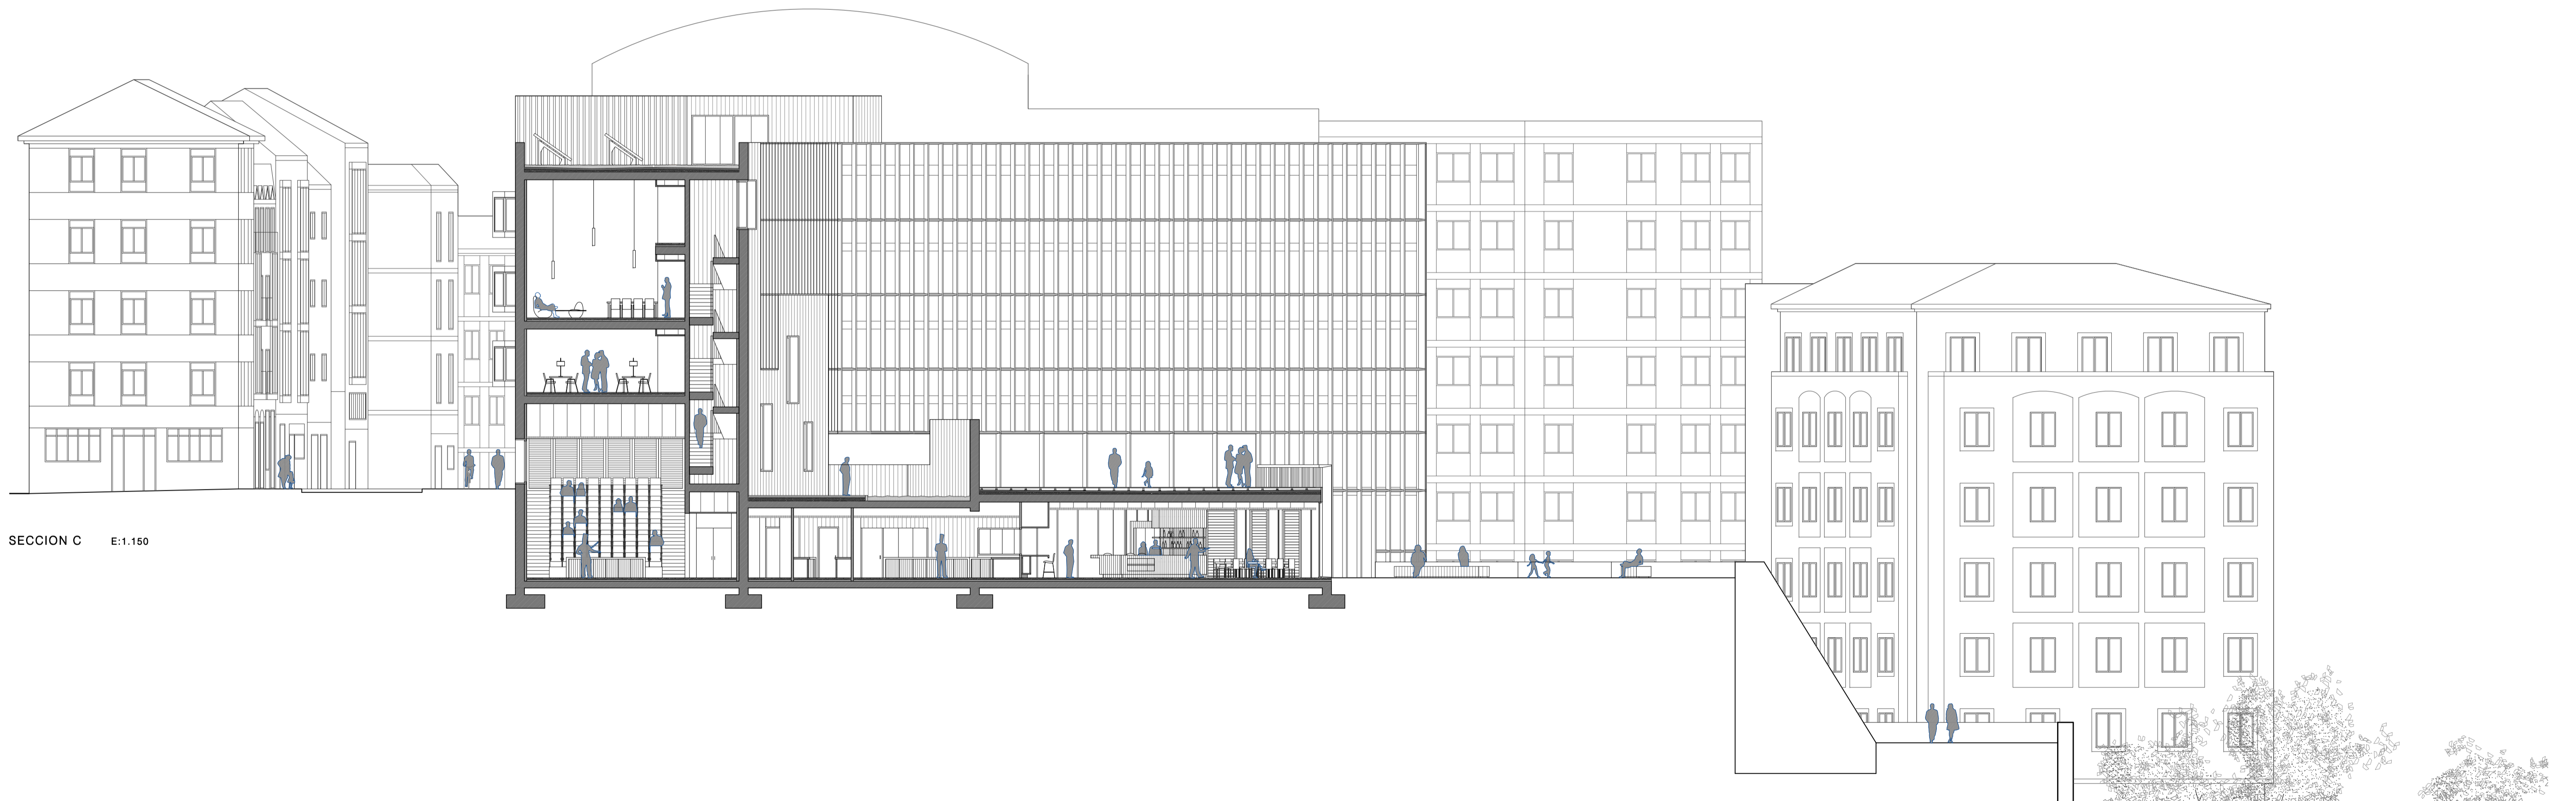

SECCION C E:1.150