



PLANTA COTA +0.00m
E: 1/200

C/ Mare de Déu del Coll

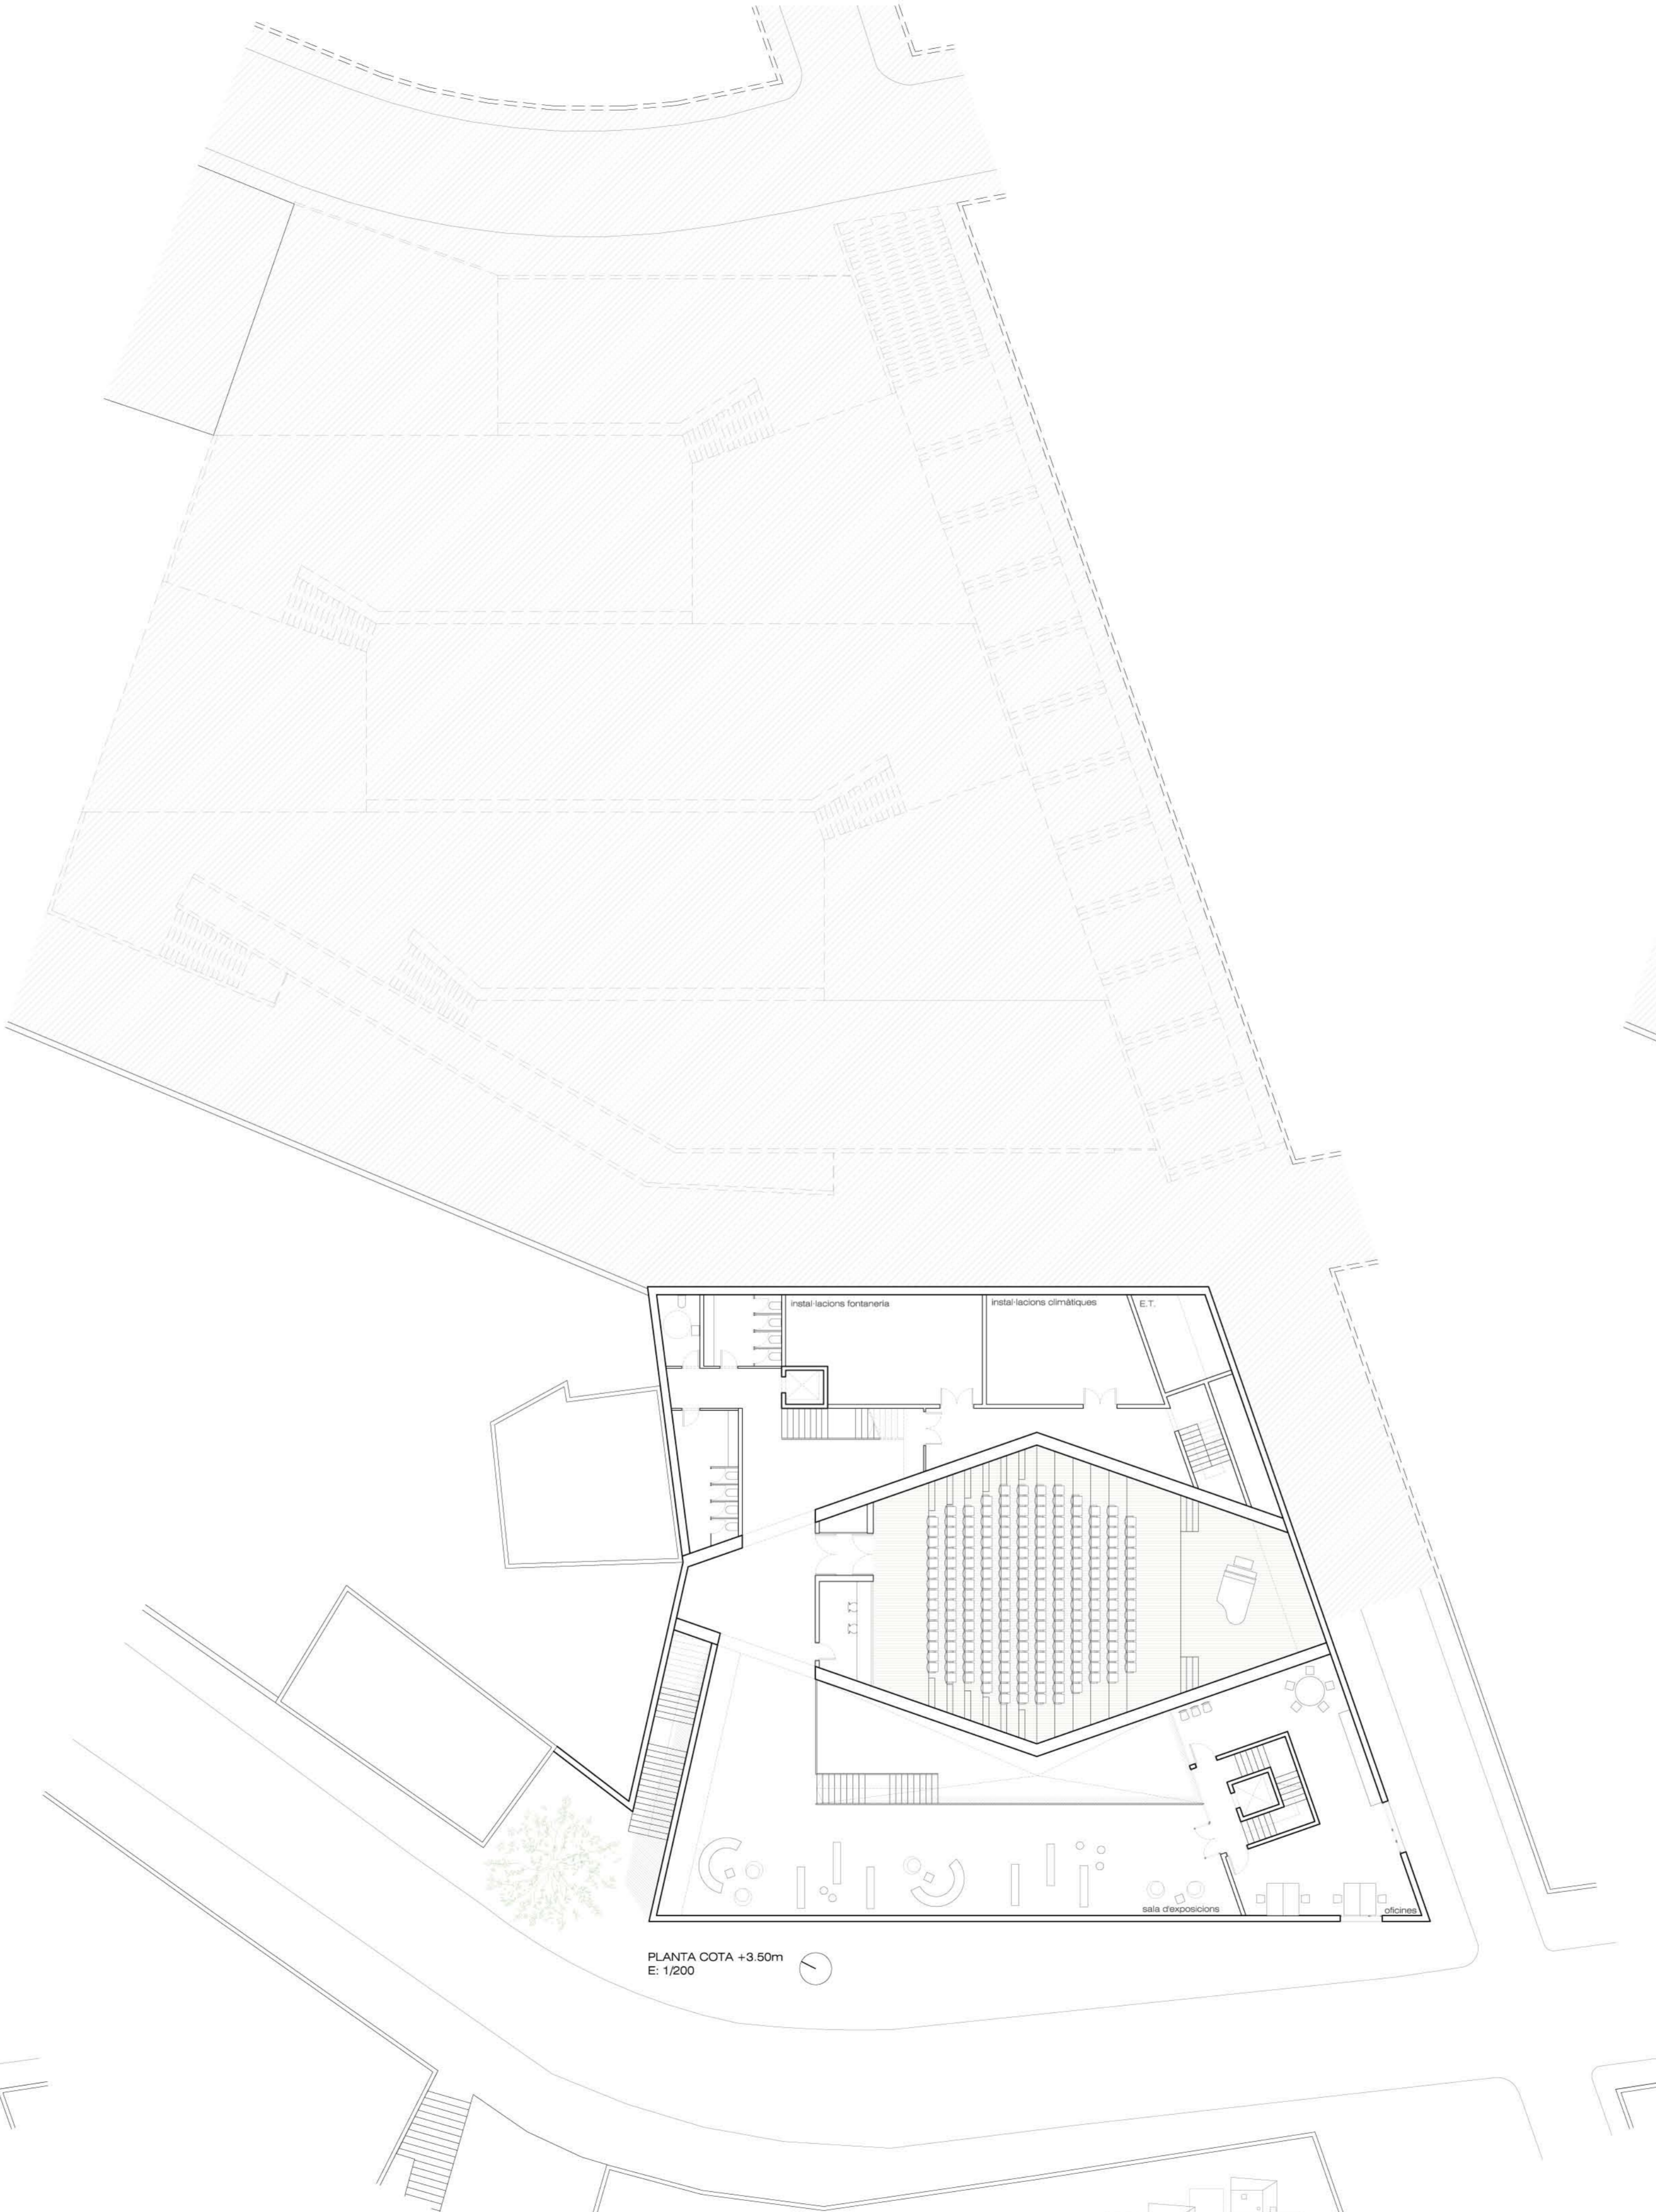

PLANTA COTA +3.50m
E: 1/200

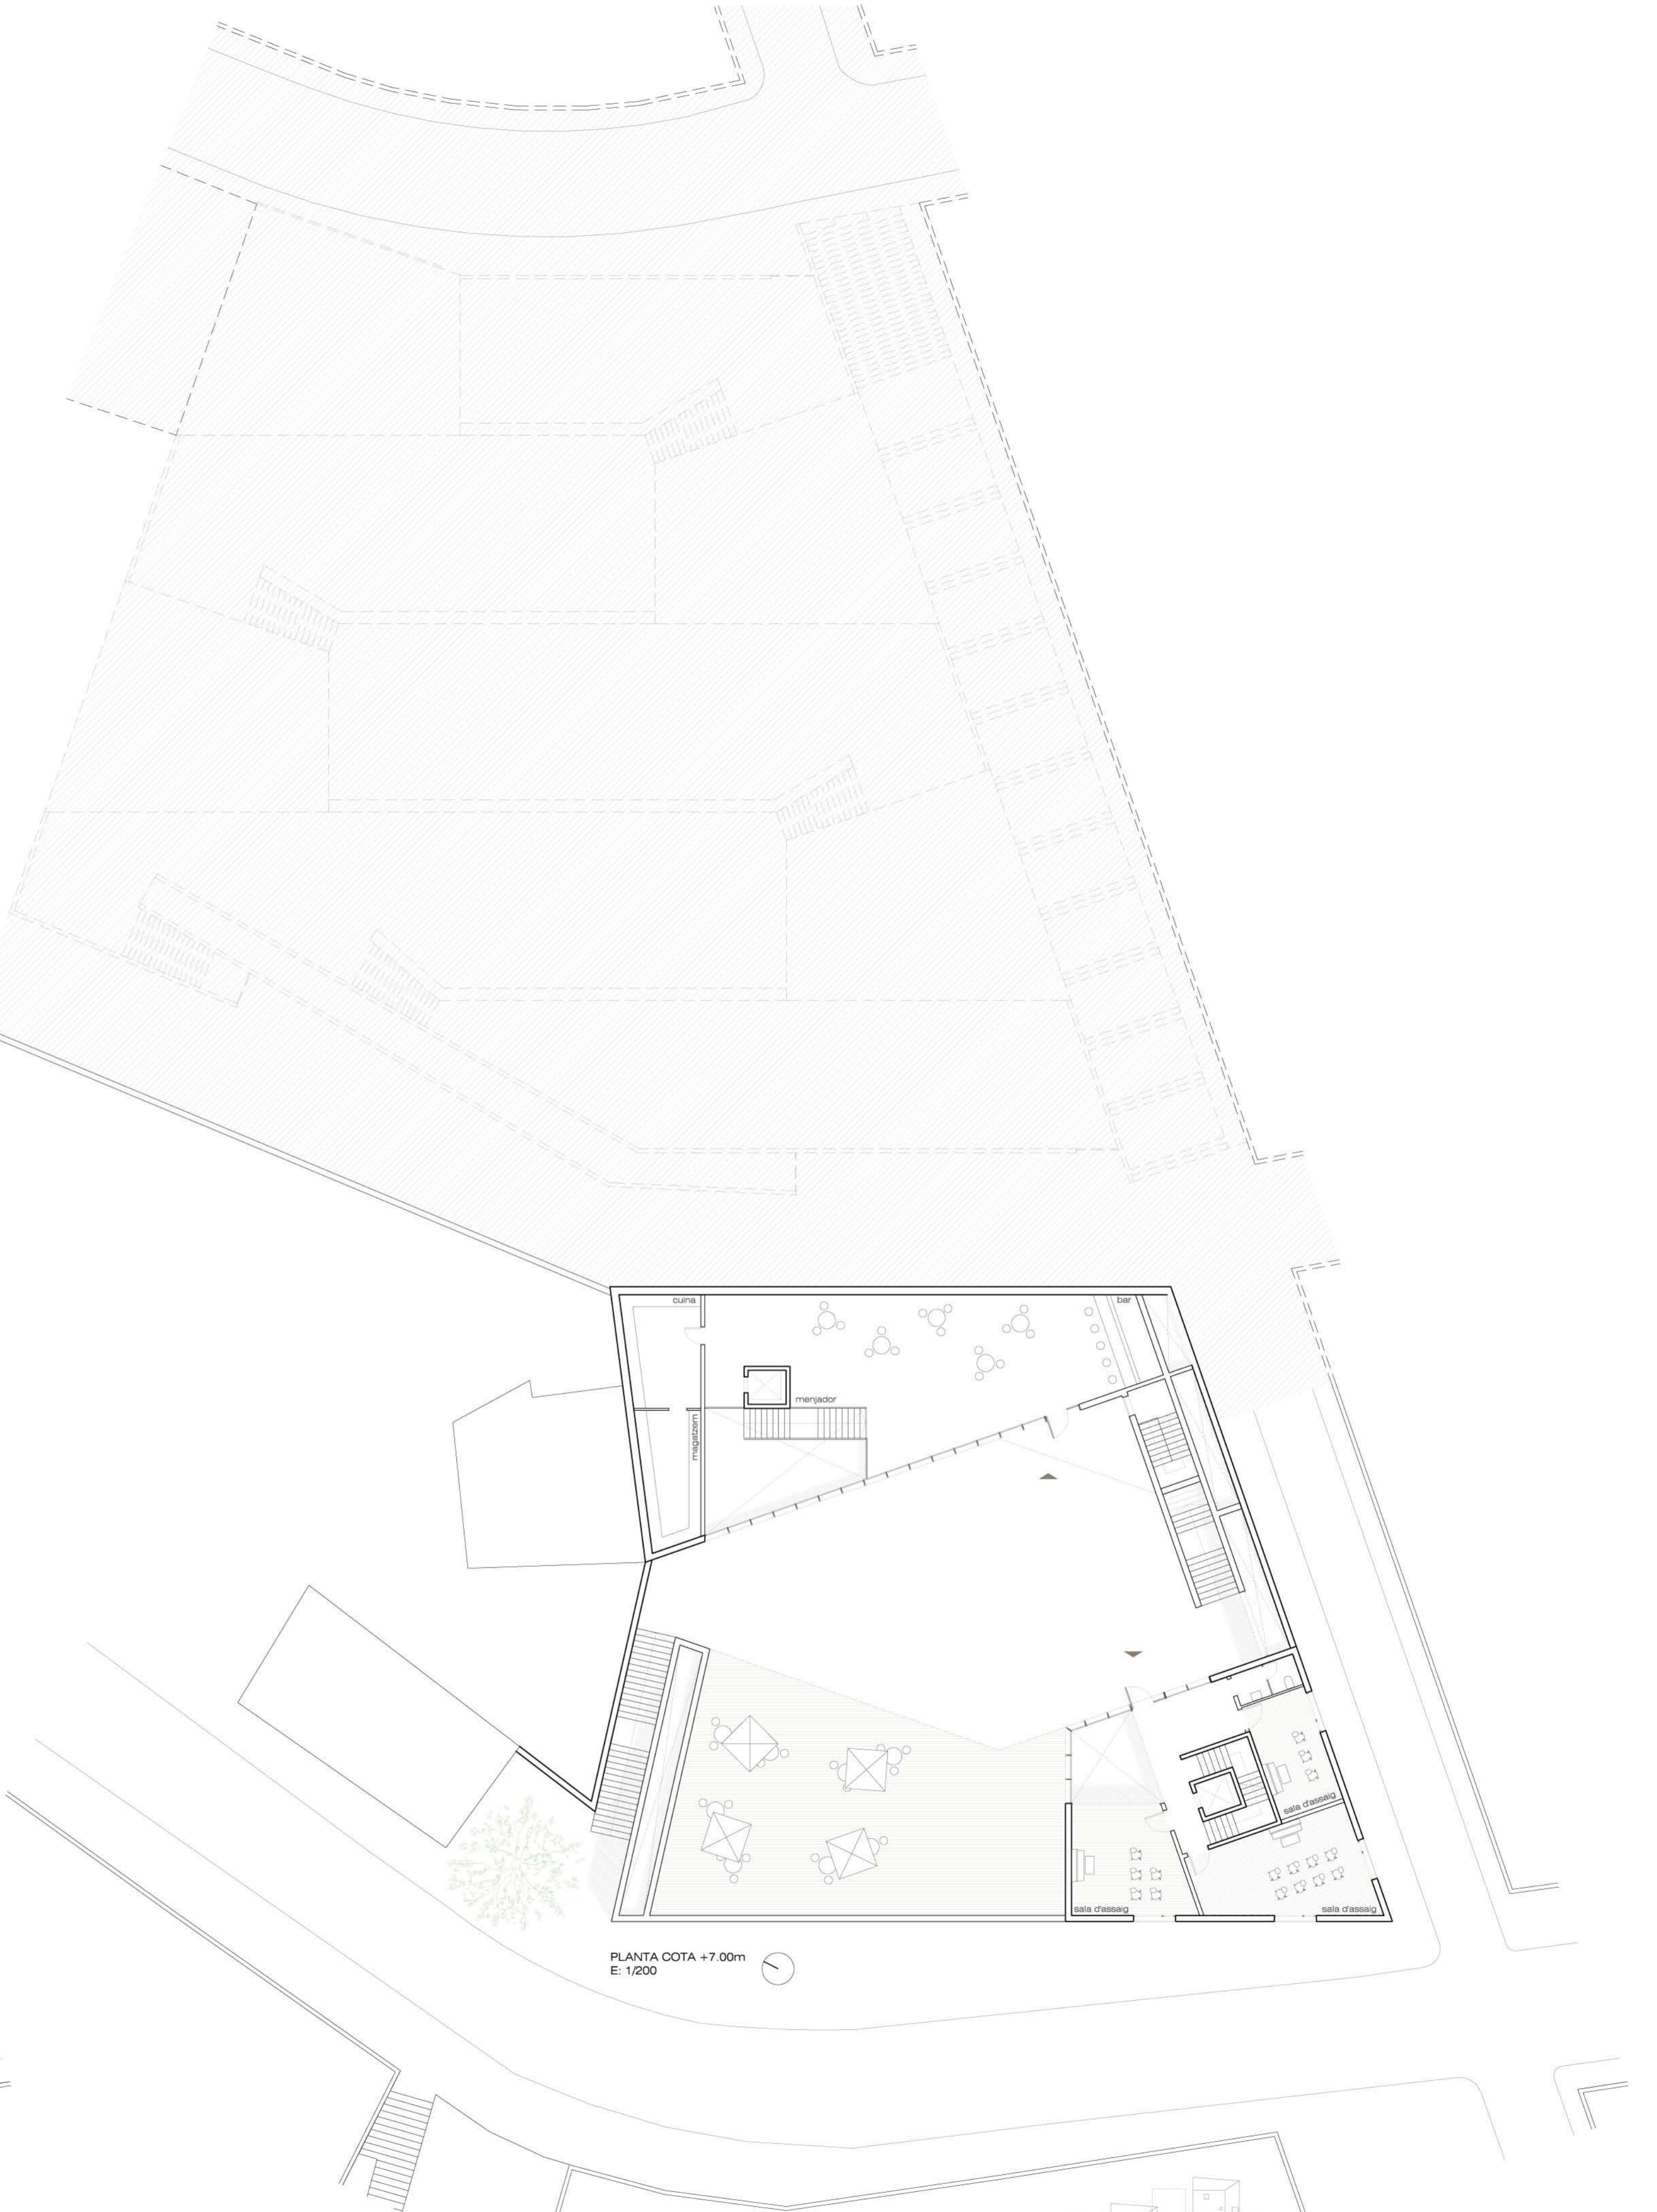

PLANTA COTA +7.00m
E: 1/200