
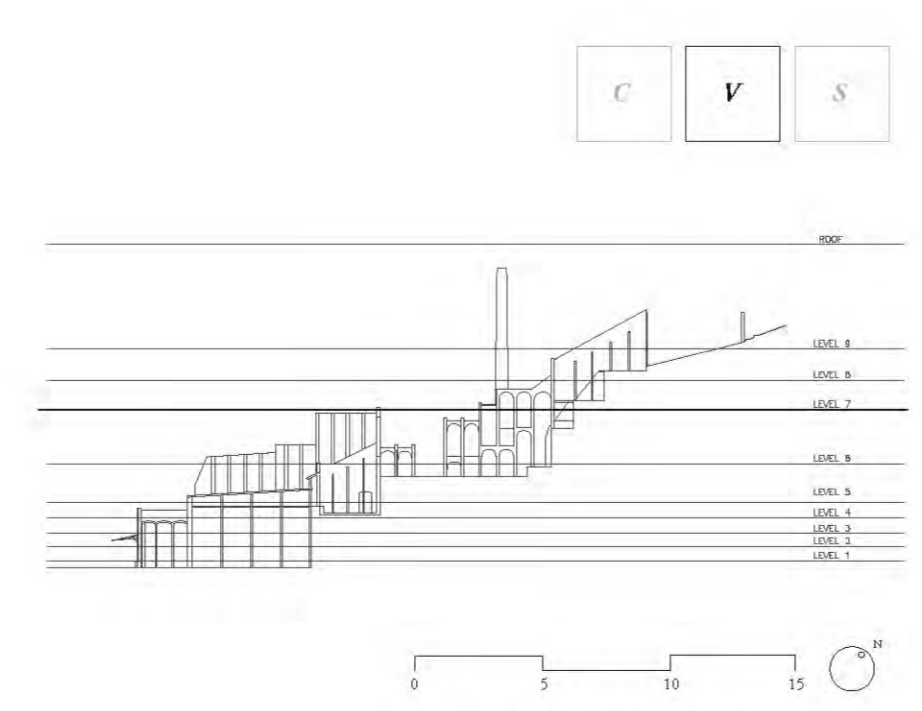
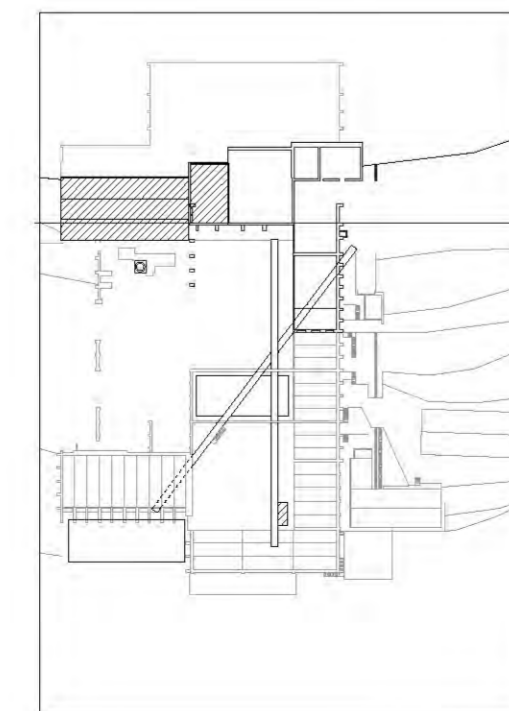
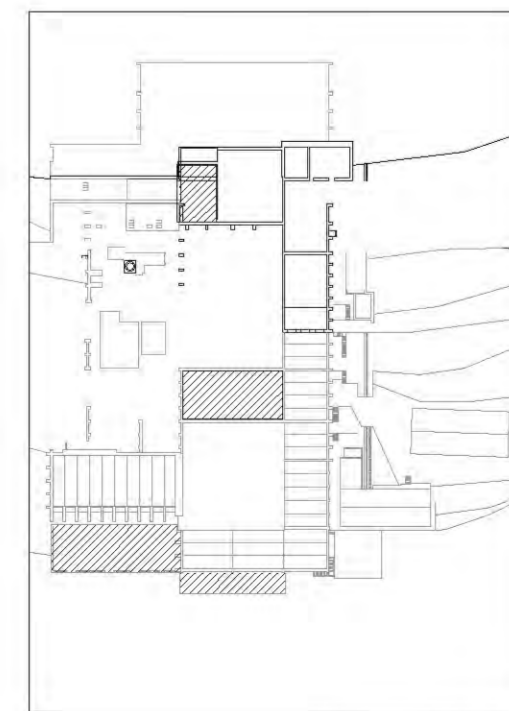
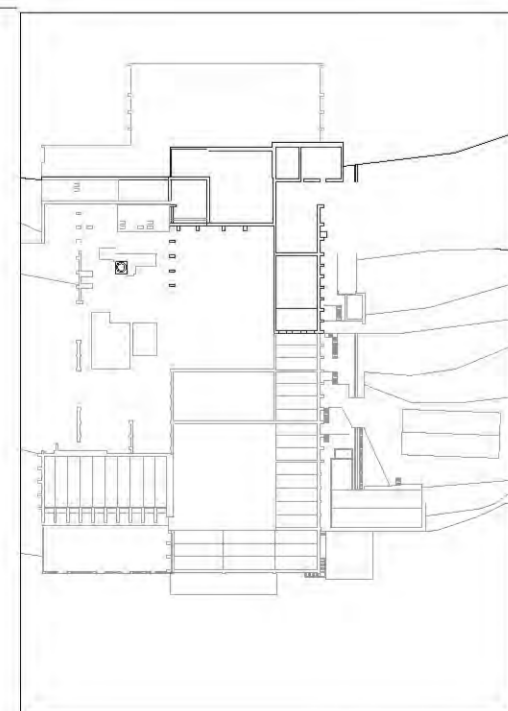
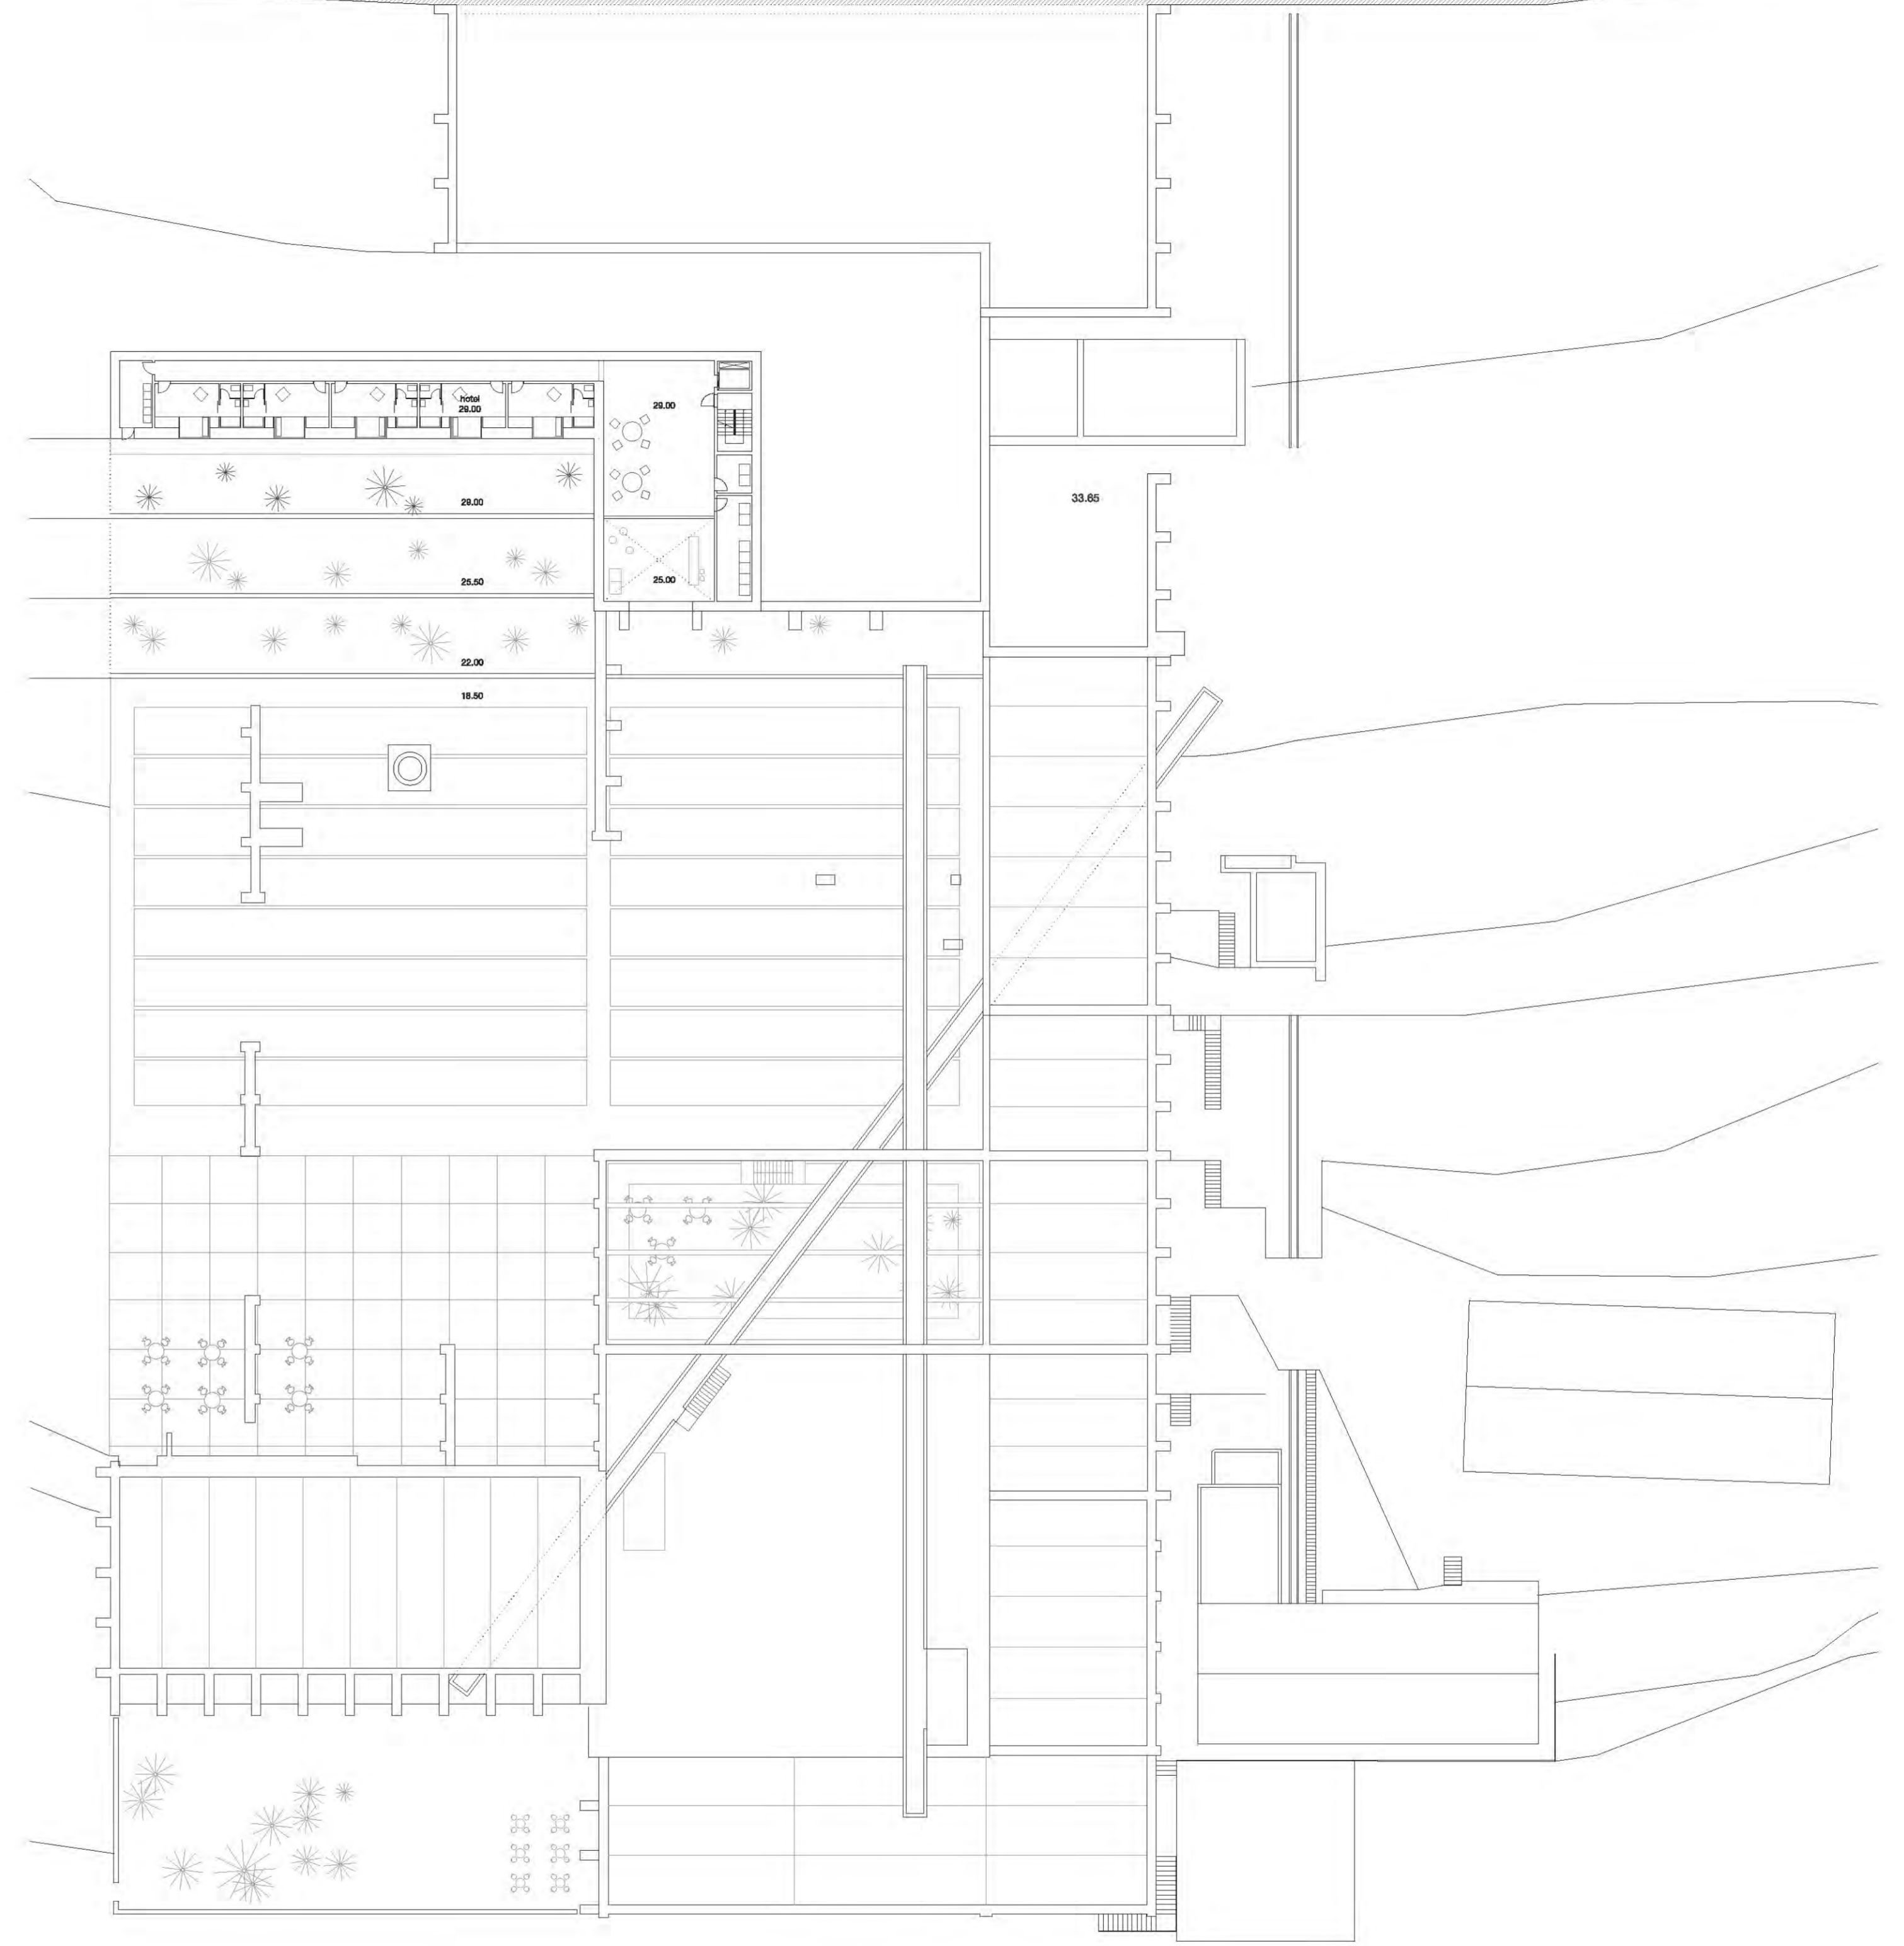


Foodfactory plans




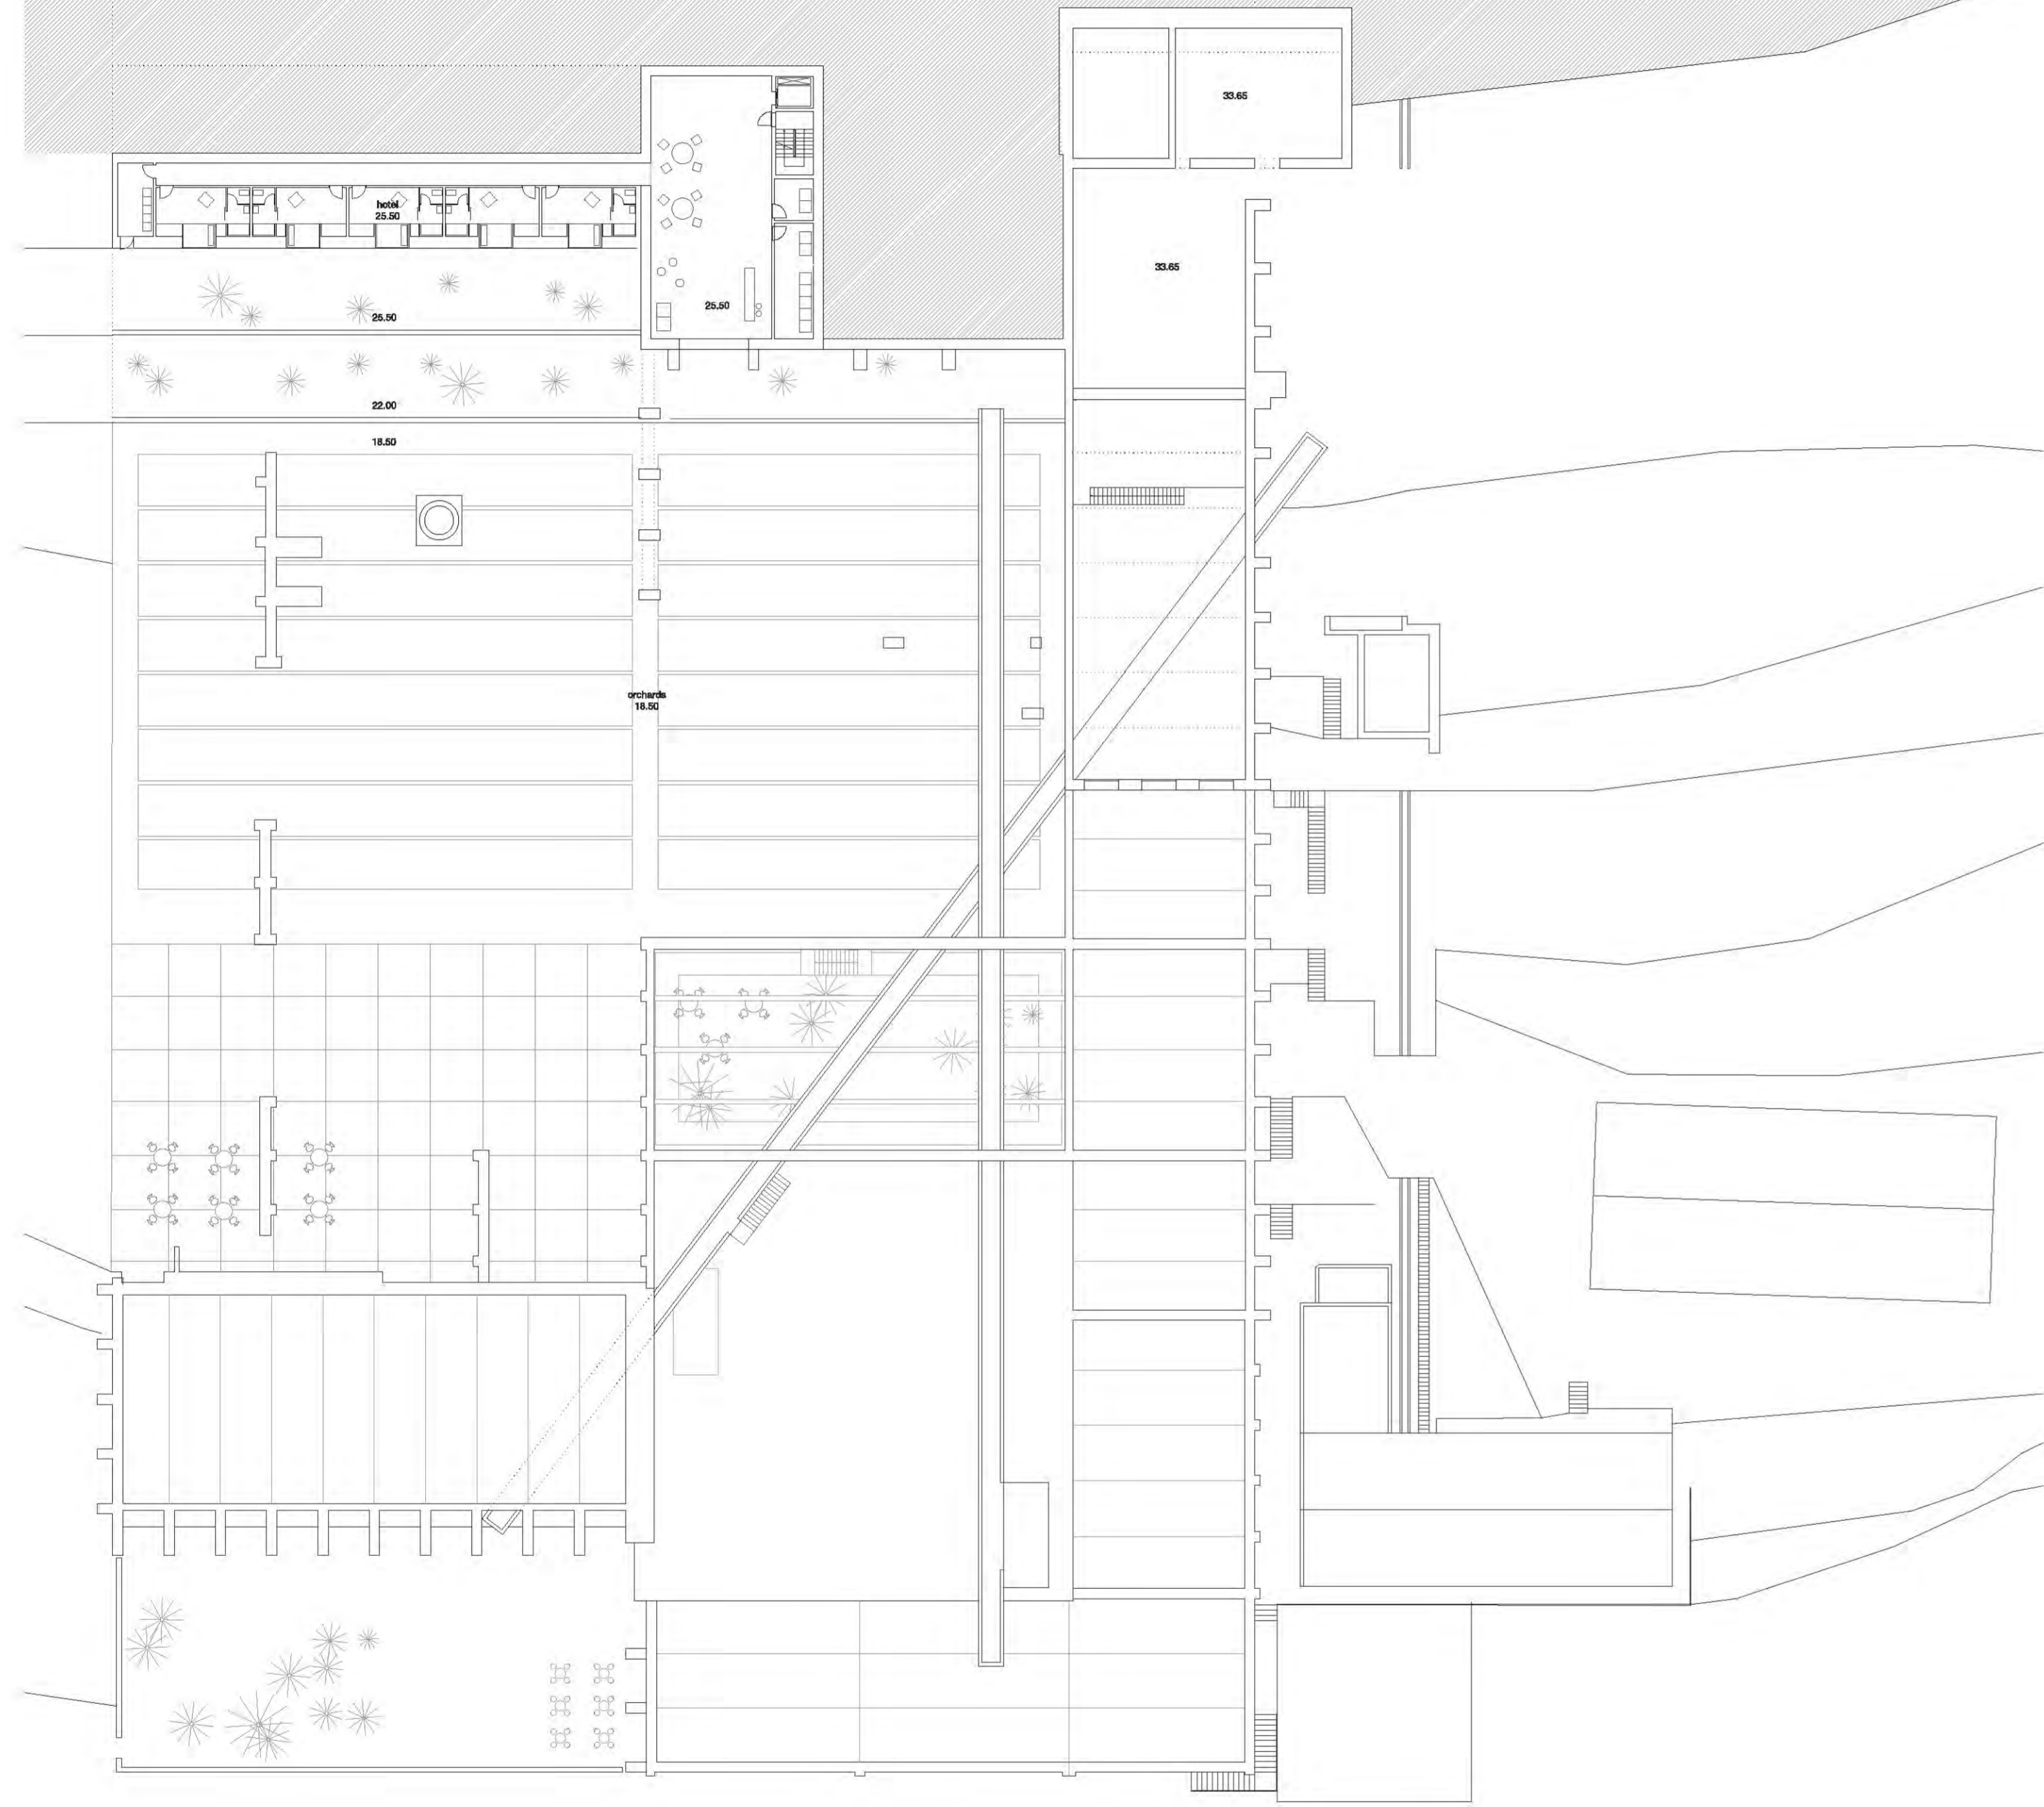


Existing

Subtractions

Additions

Level 7. Hotel bottom floor. 1.300

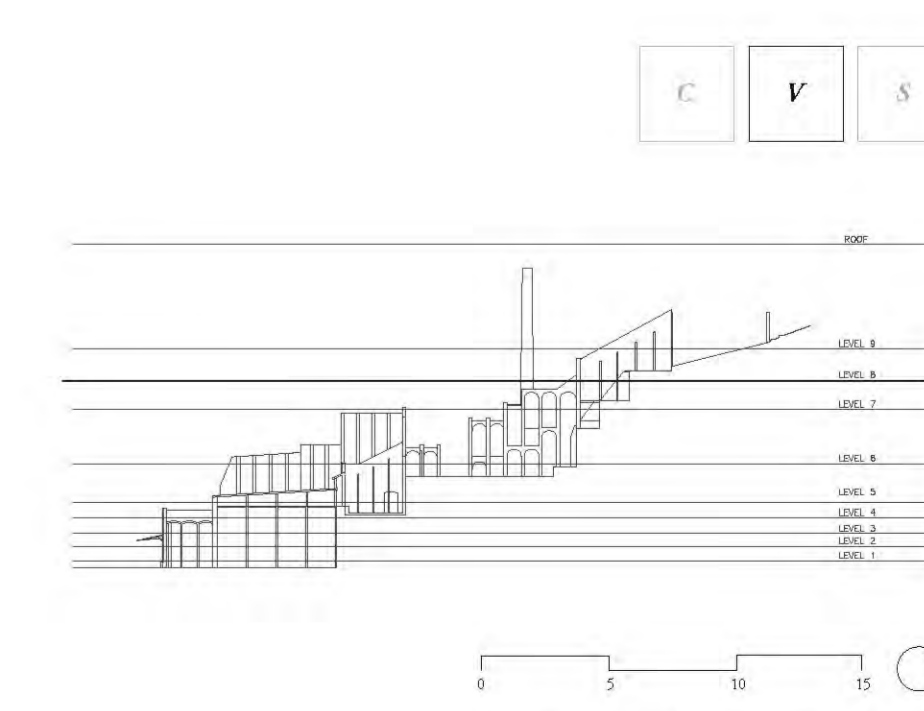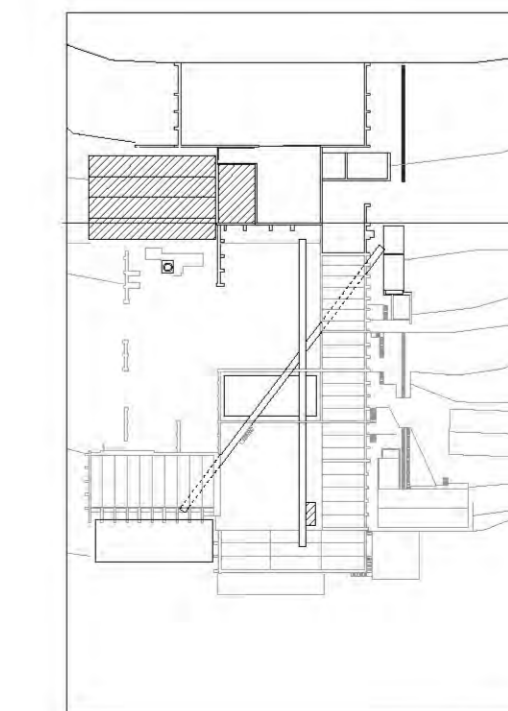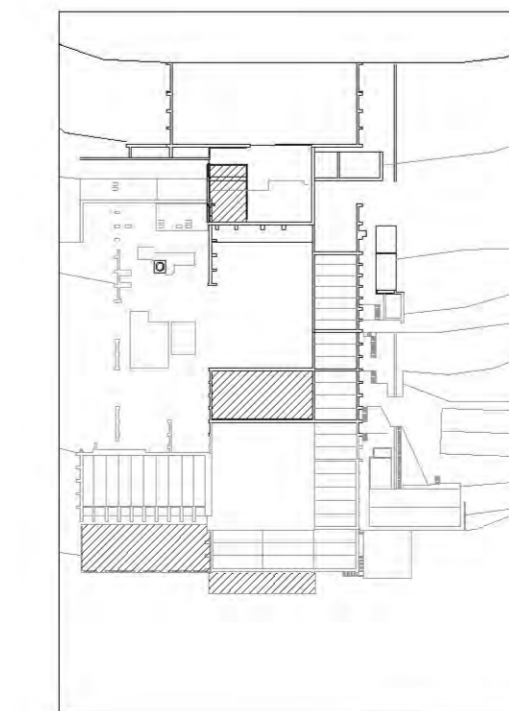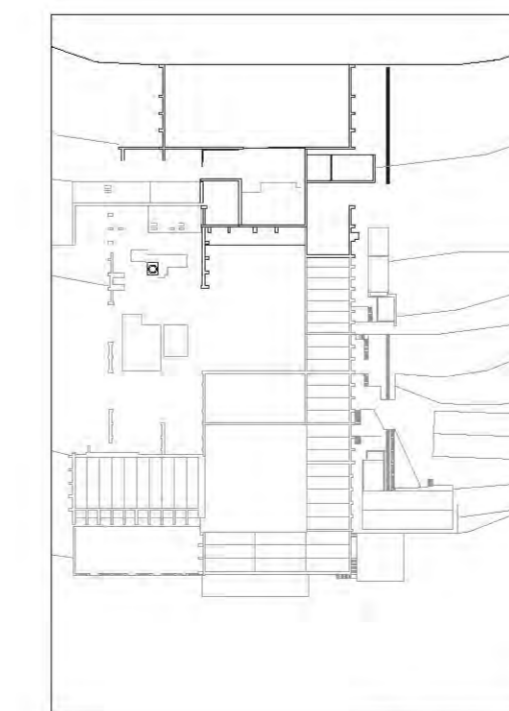

Existing

Subtractions

Additions

Level 8. Hotel top floor. 1.300