

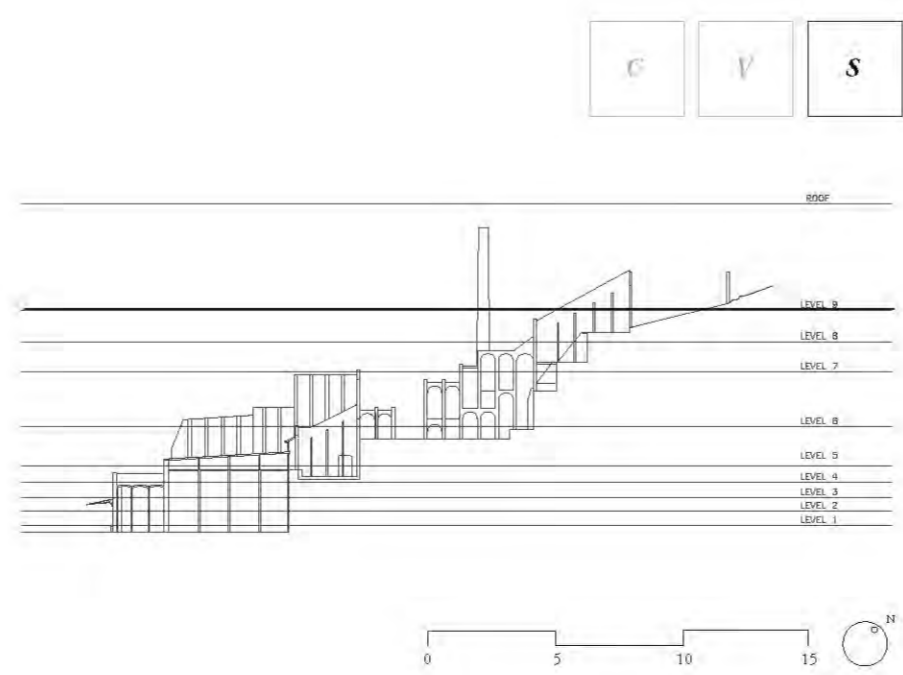
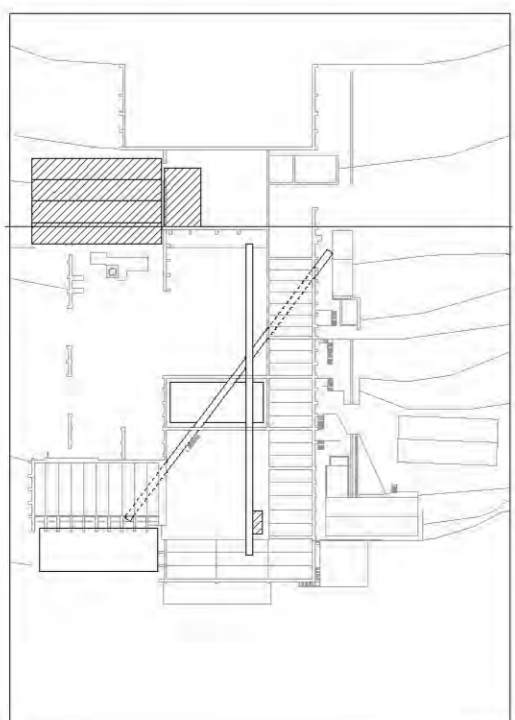
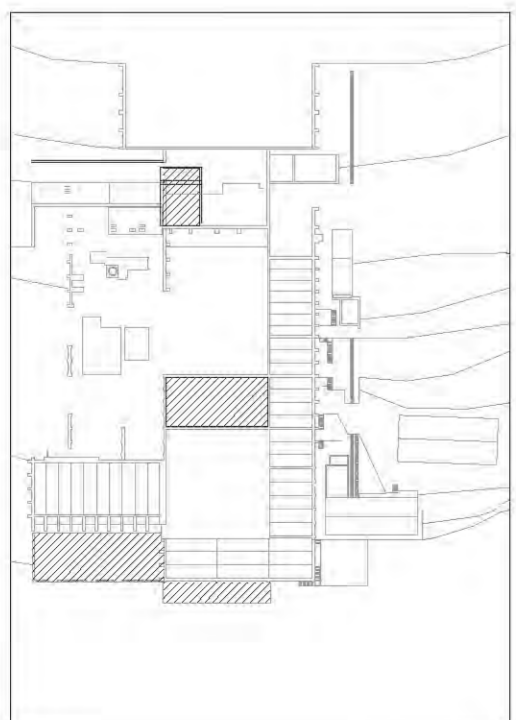
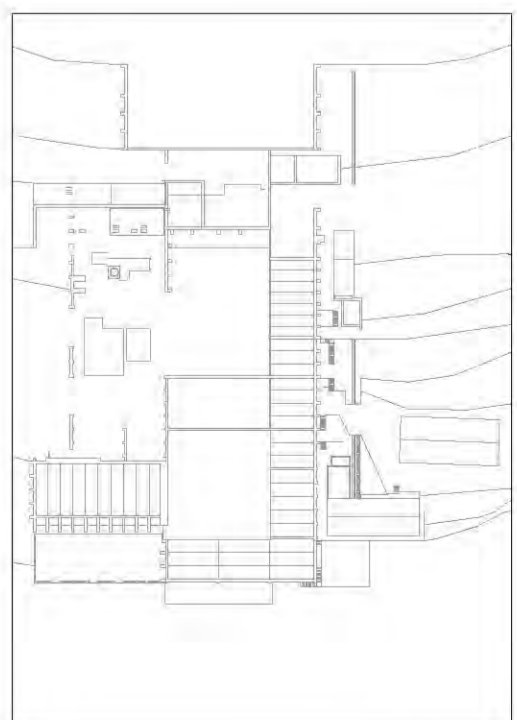
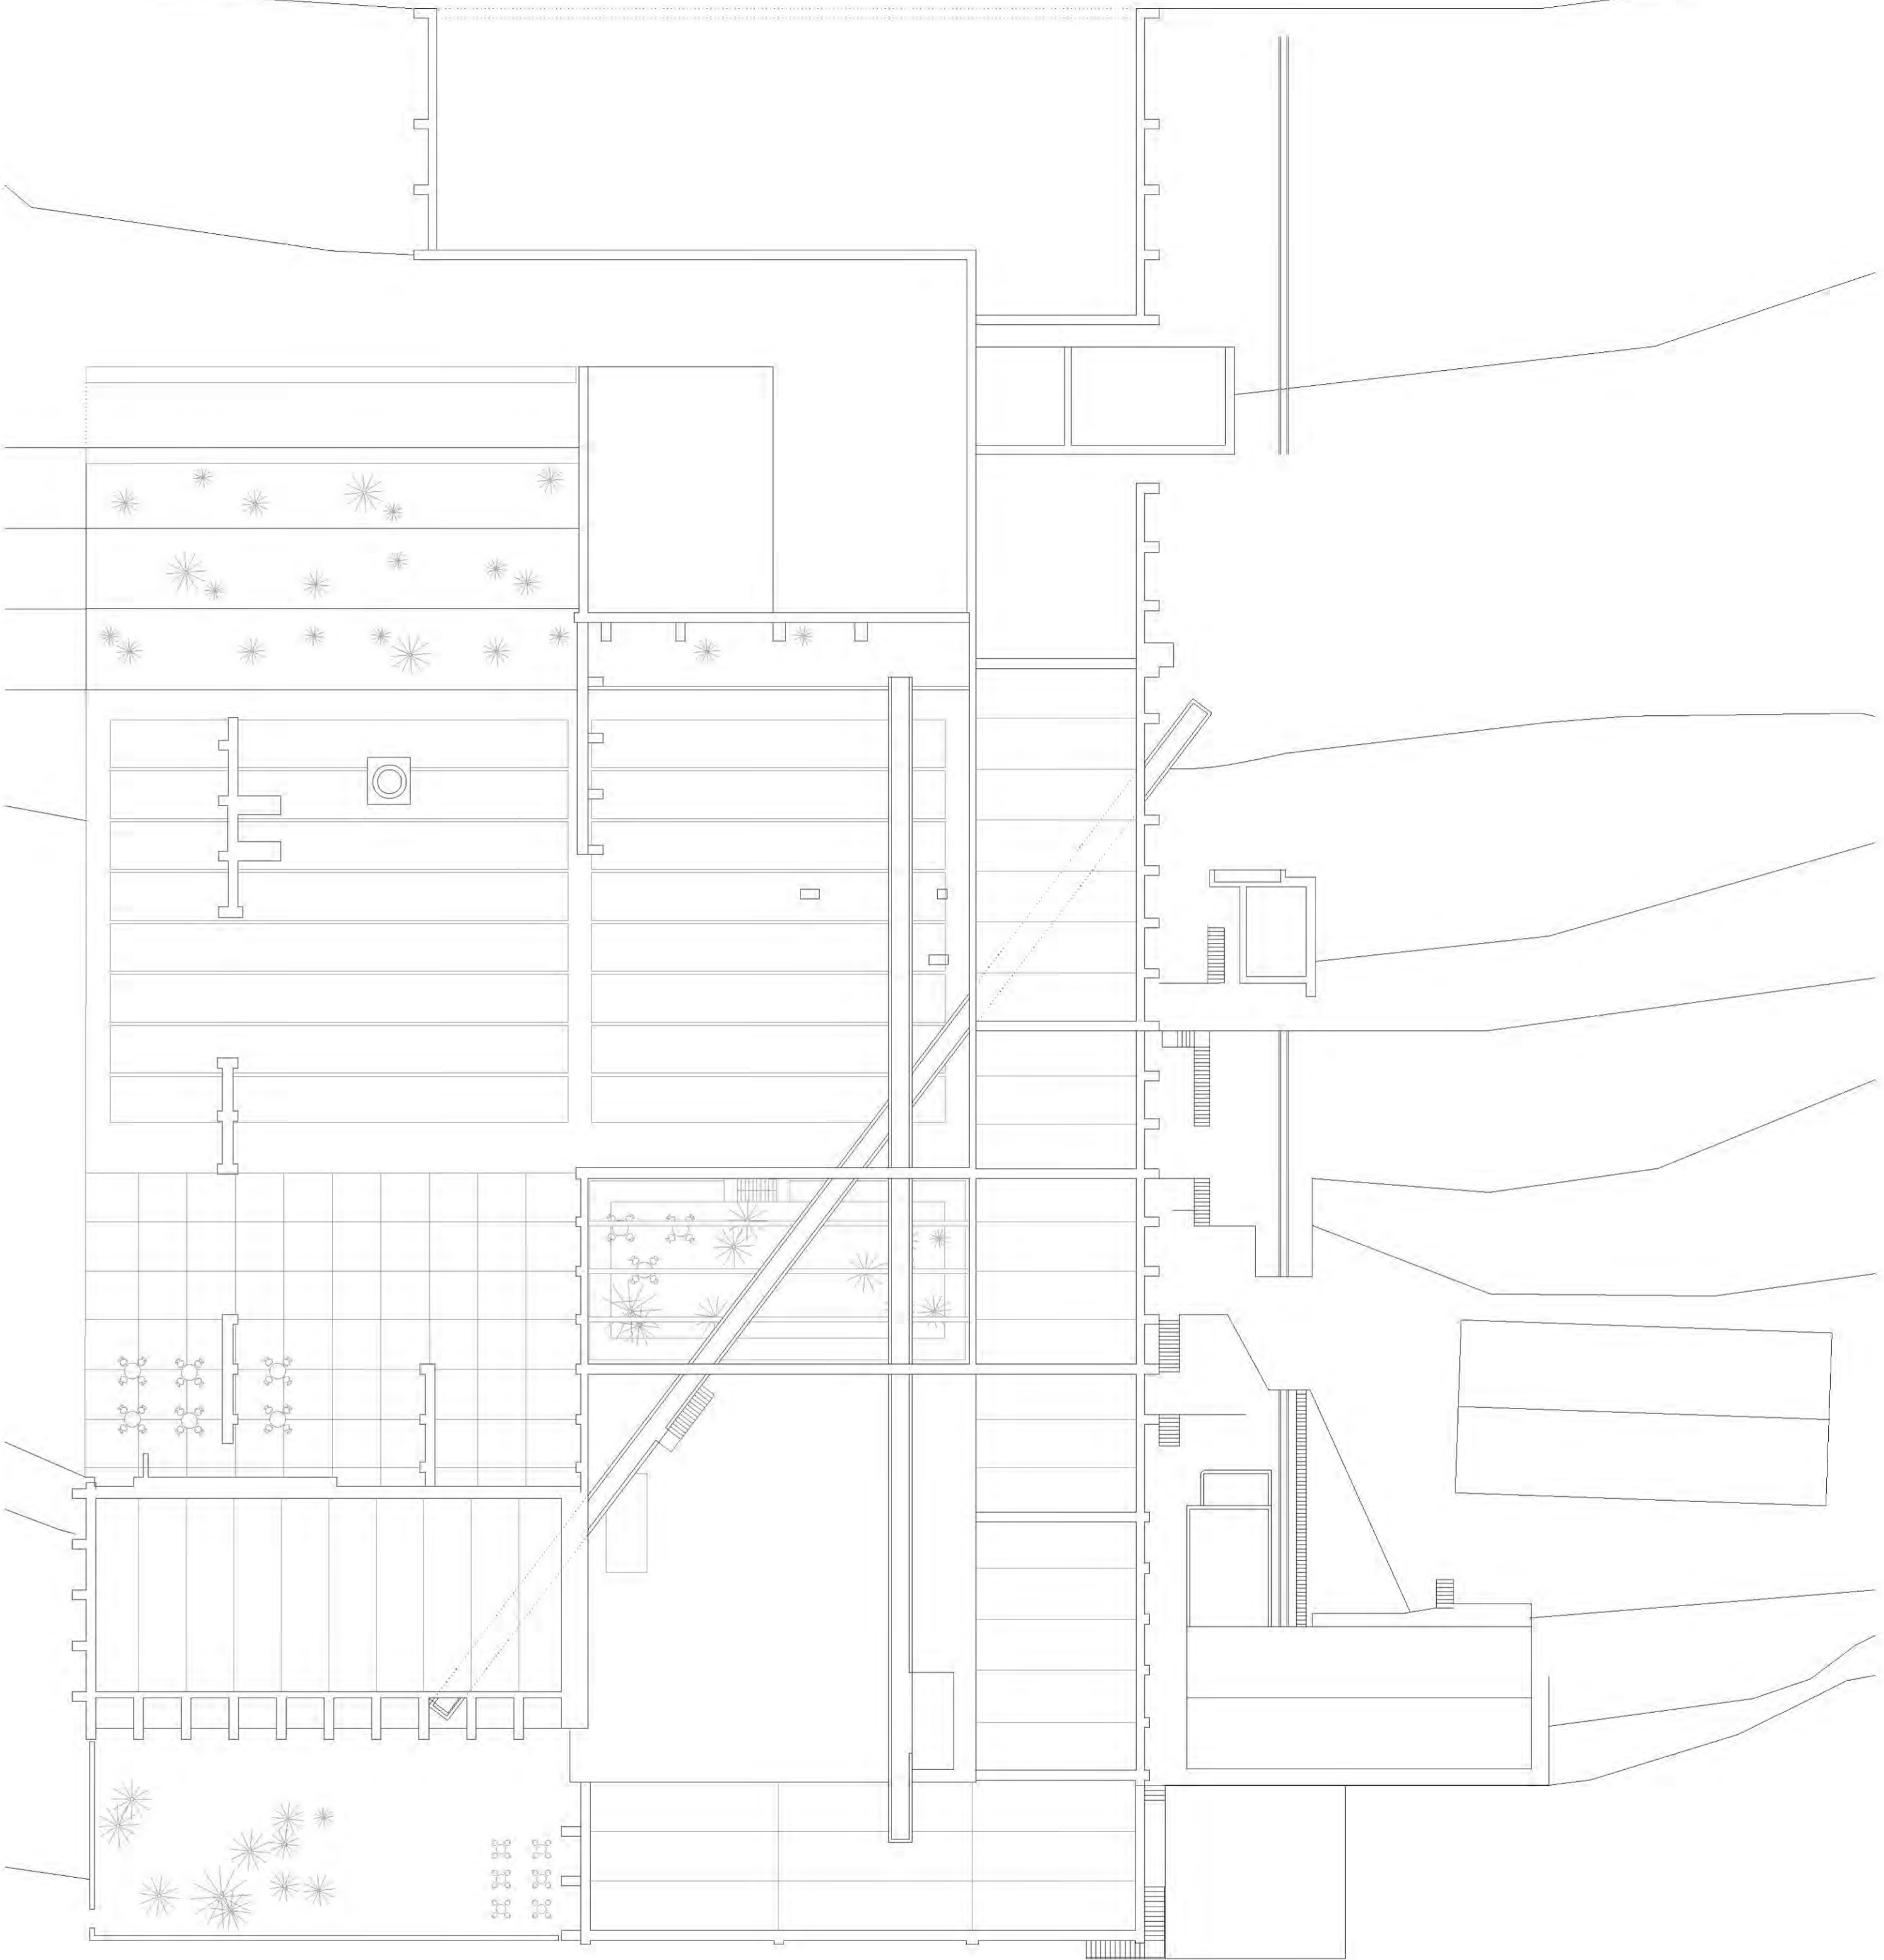
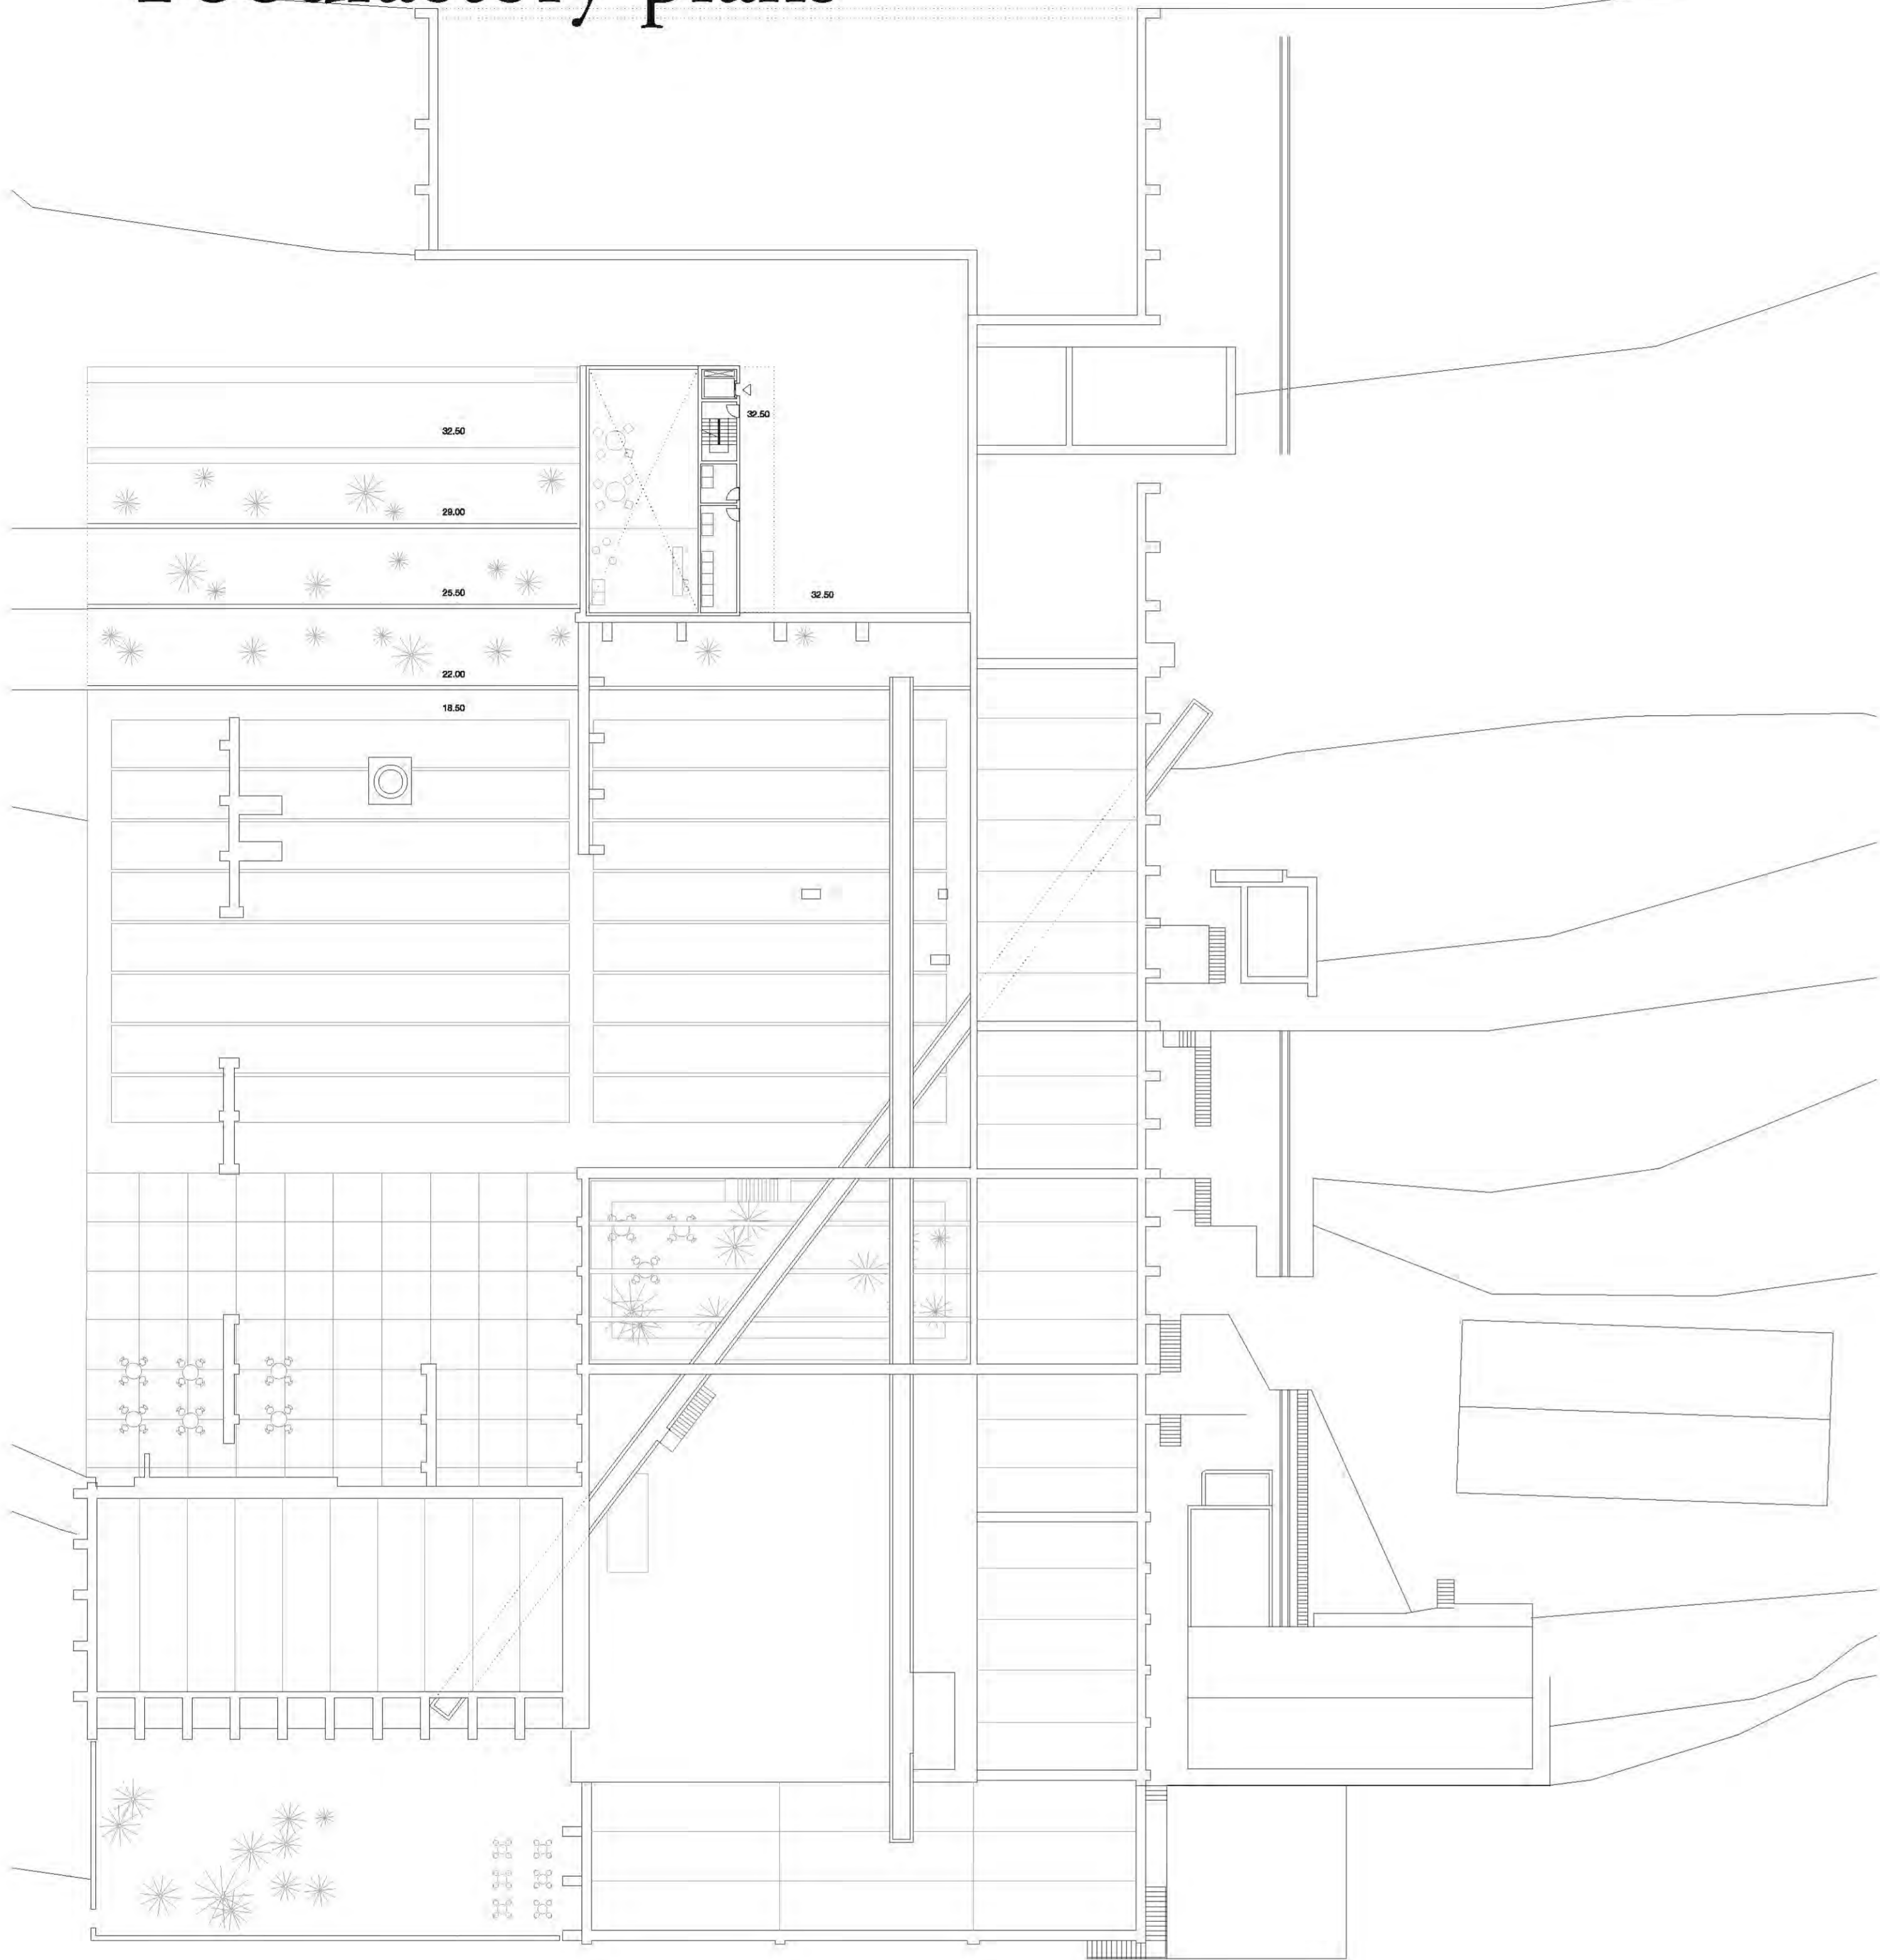
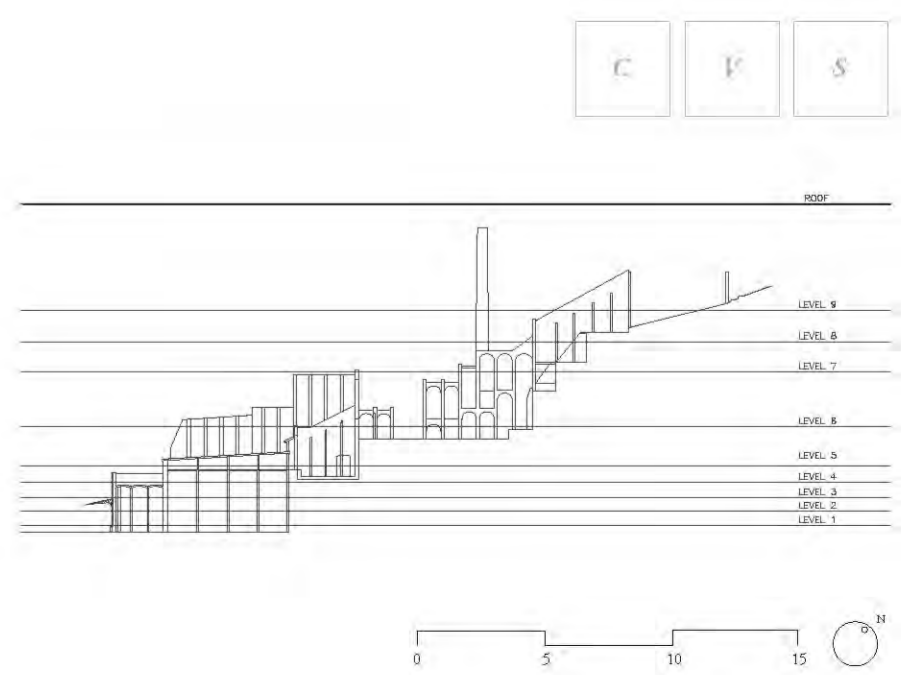
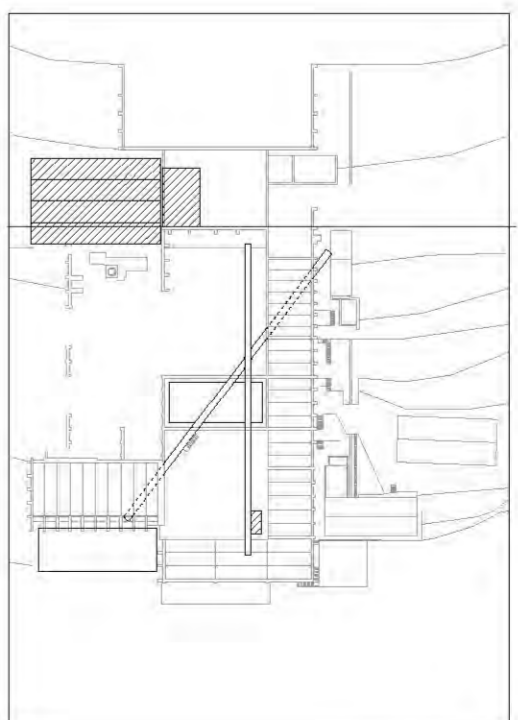


Foodfactory plans

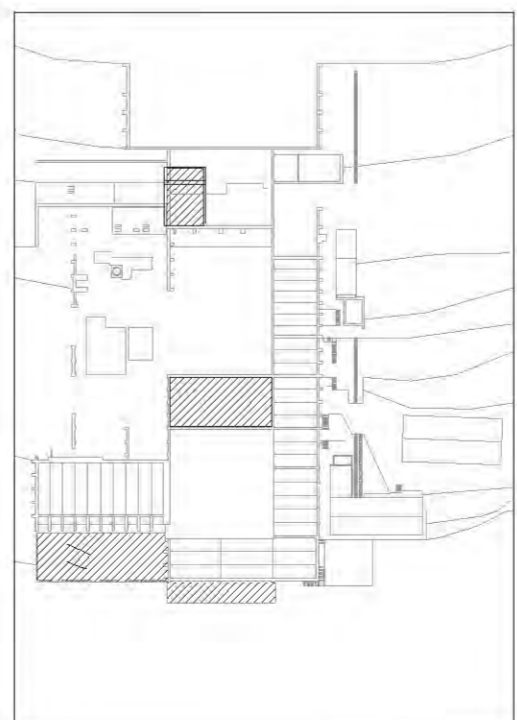

Level 9. Lodging access. 1.300

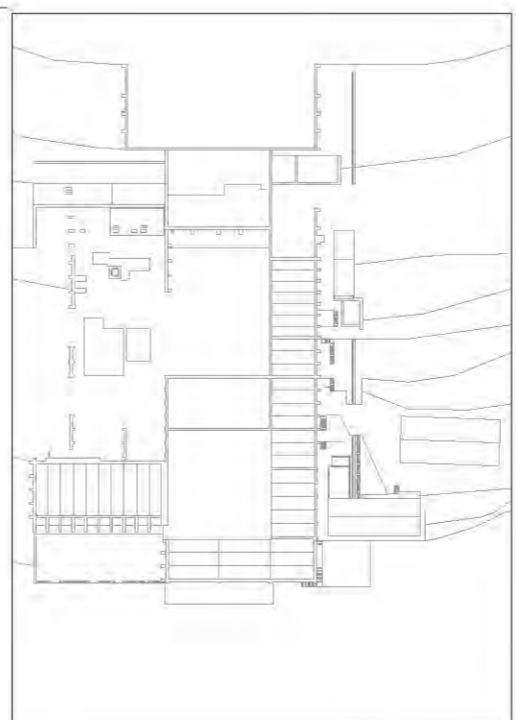

Level 10. Roof plan. 1.300

Existing

Subtractions

Additions

Existing

Subtractions

Additions