



Foodfactory x1 sections

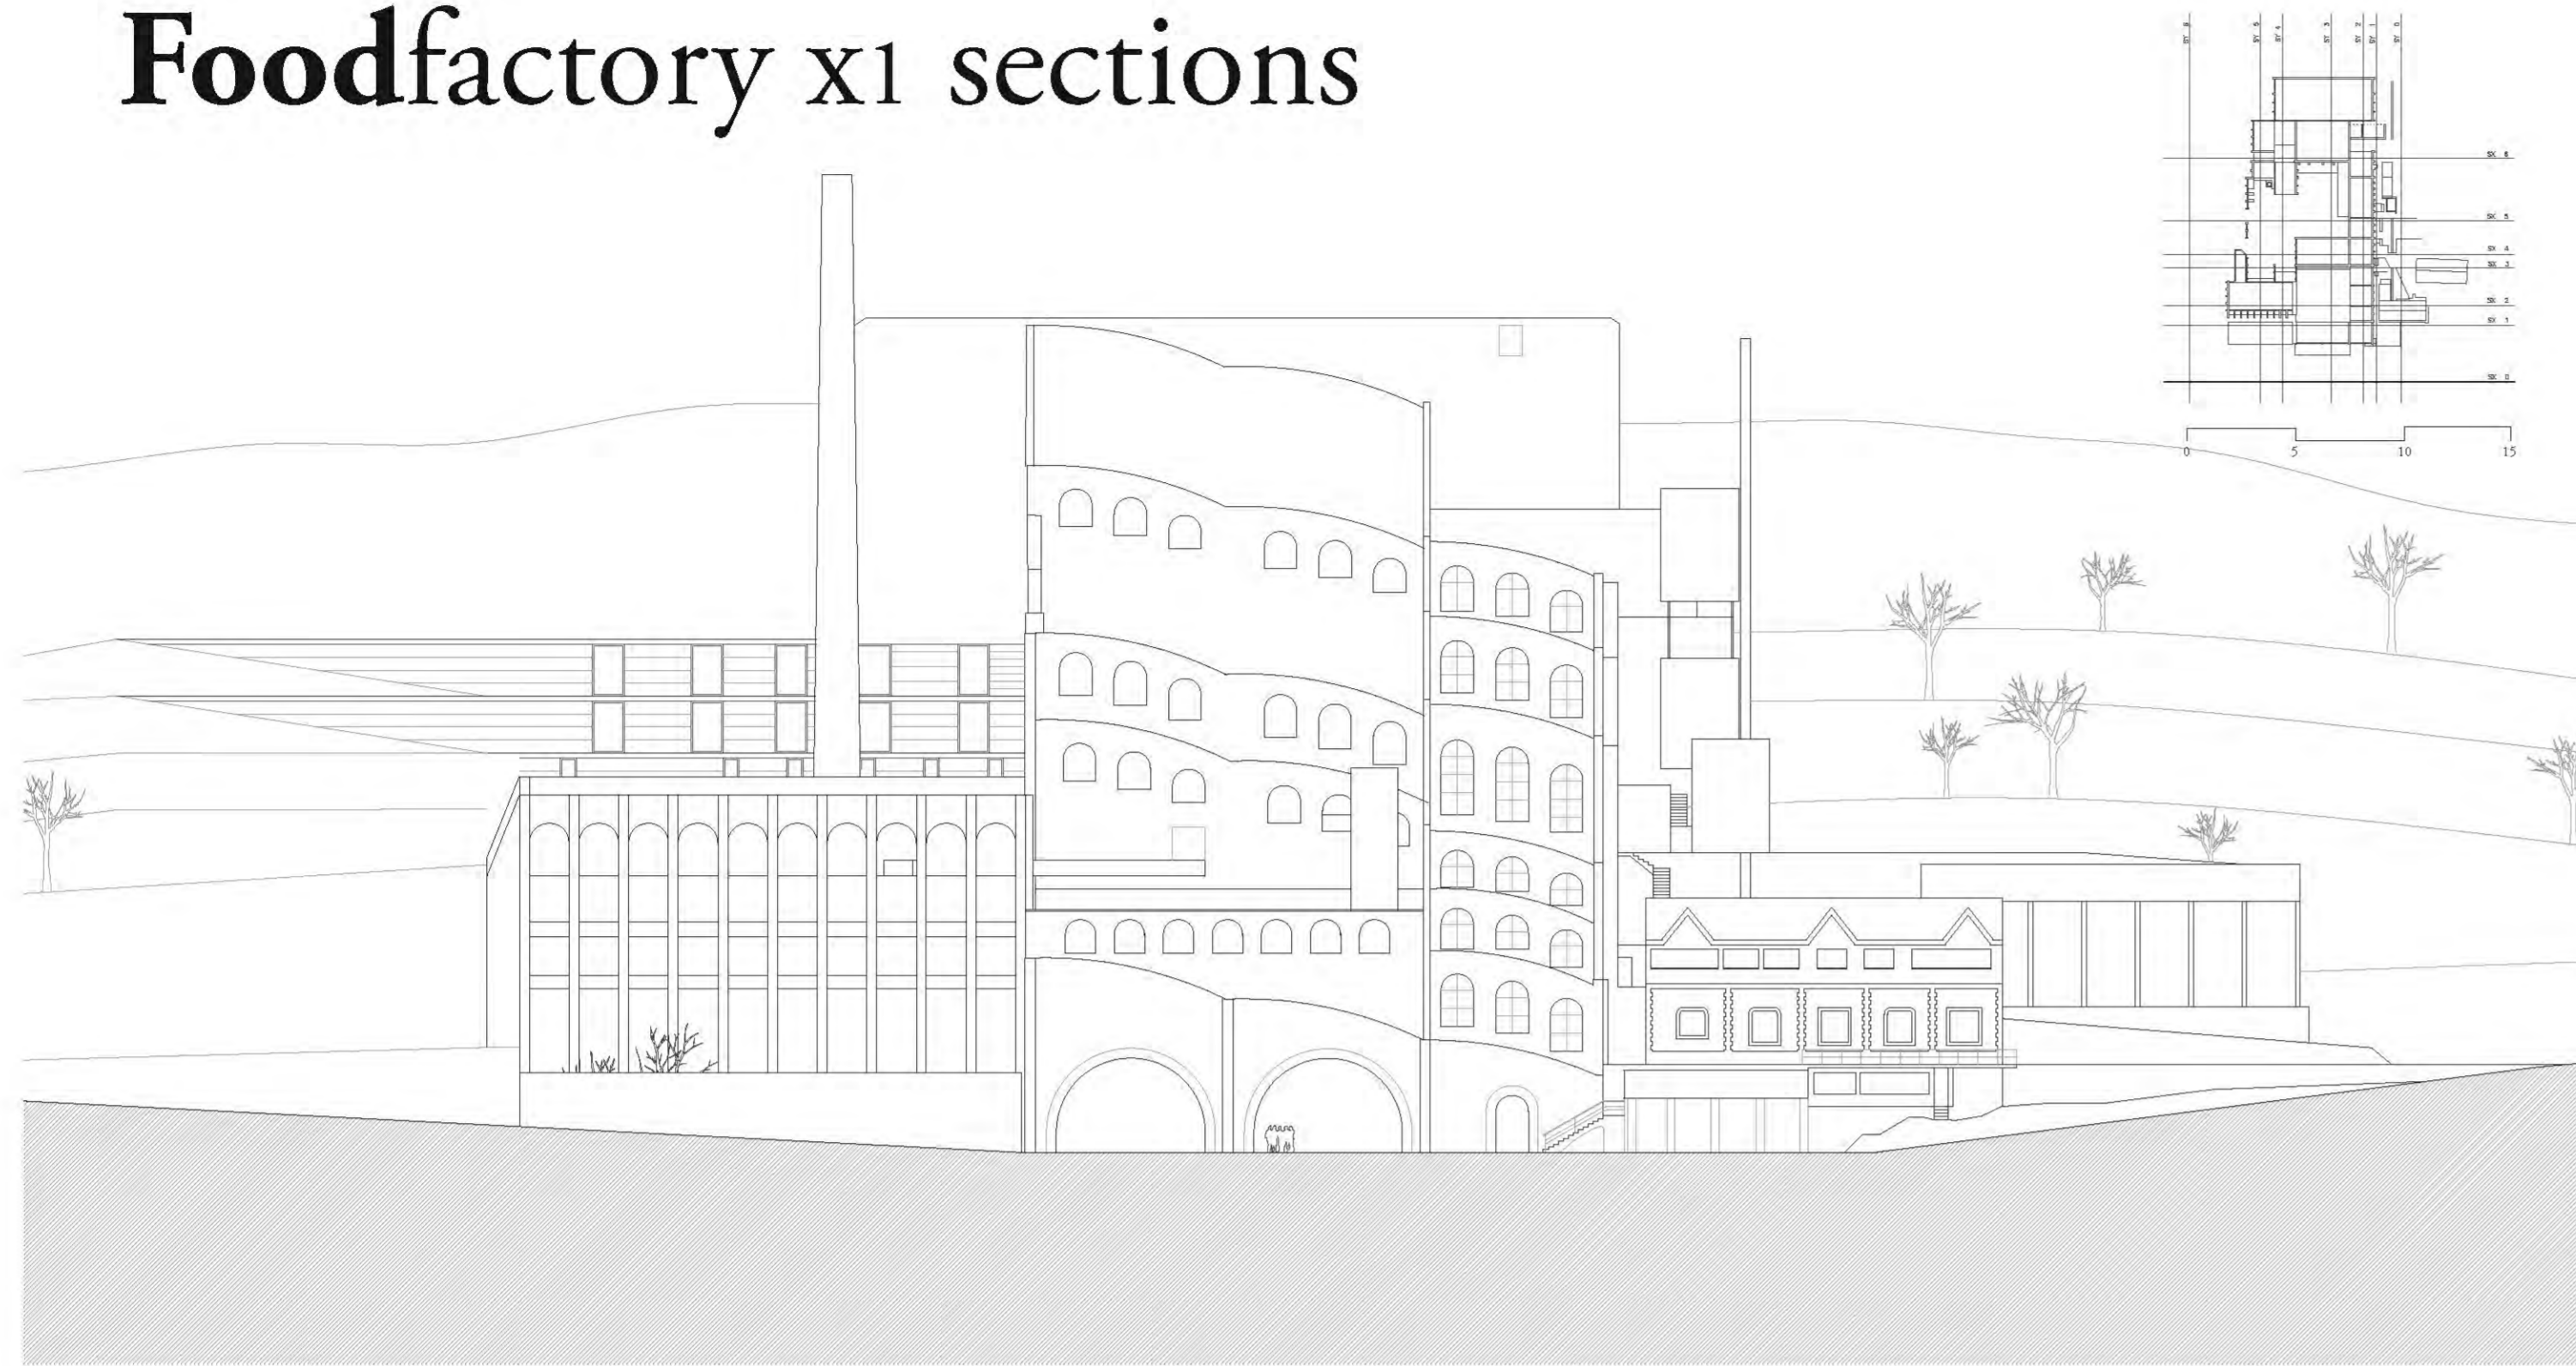

X0 South Elevation. 1.300



X1 Cross section. 1.300

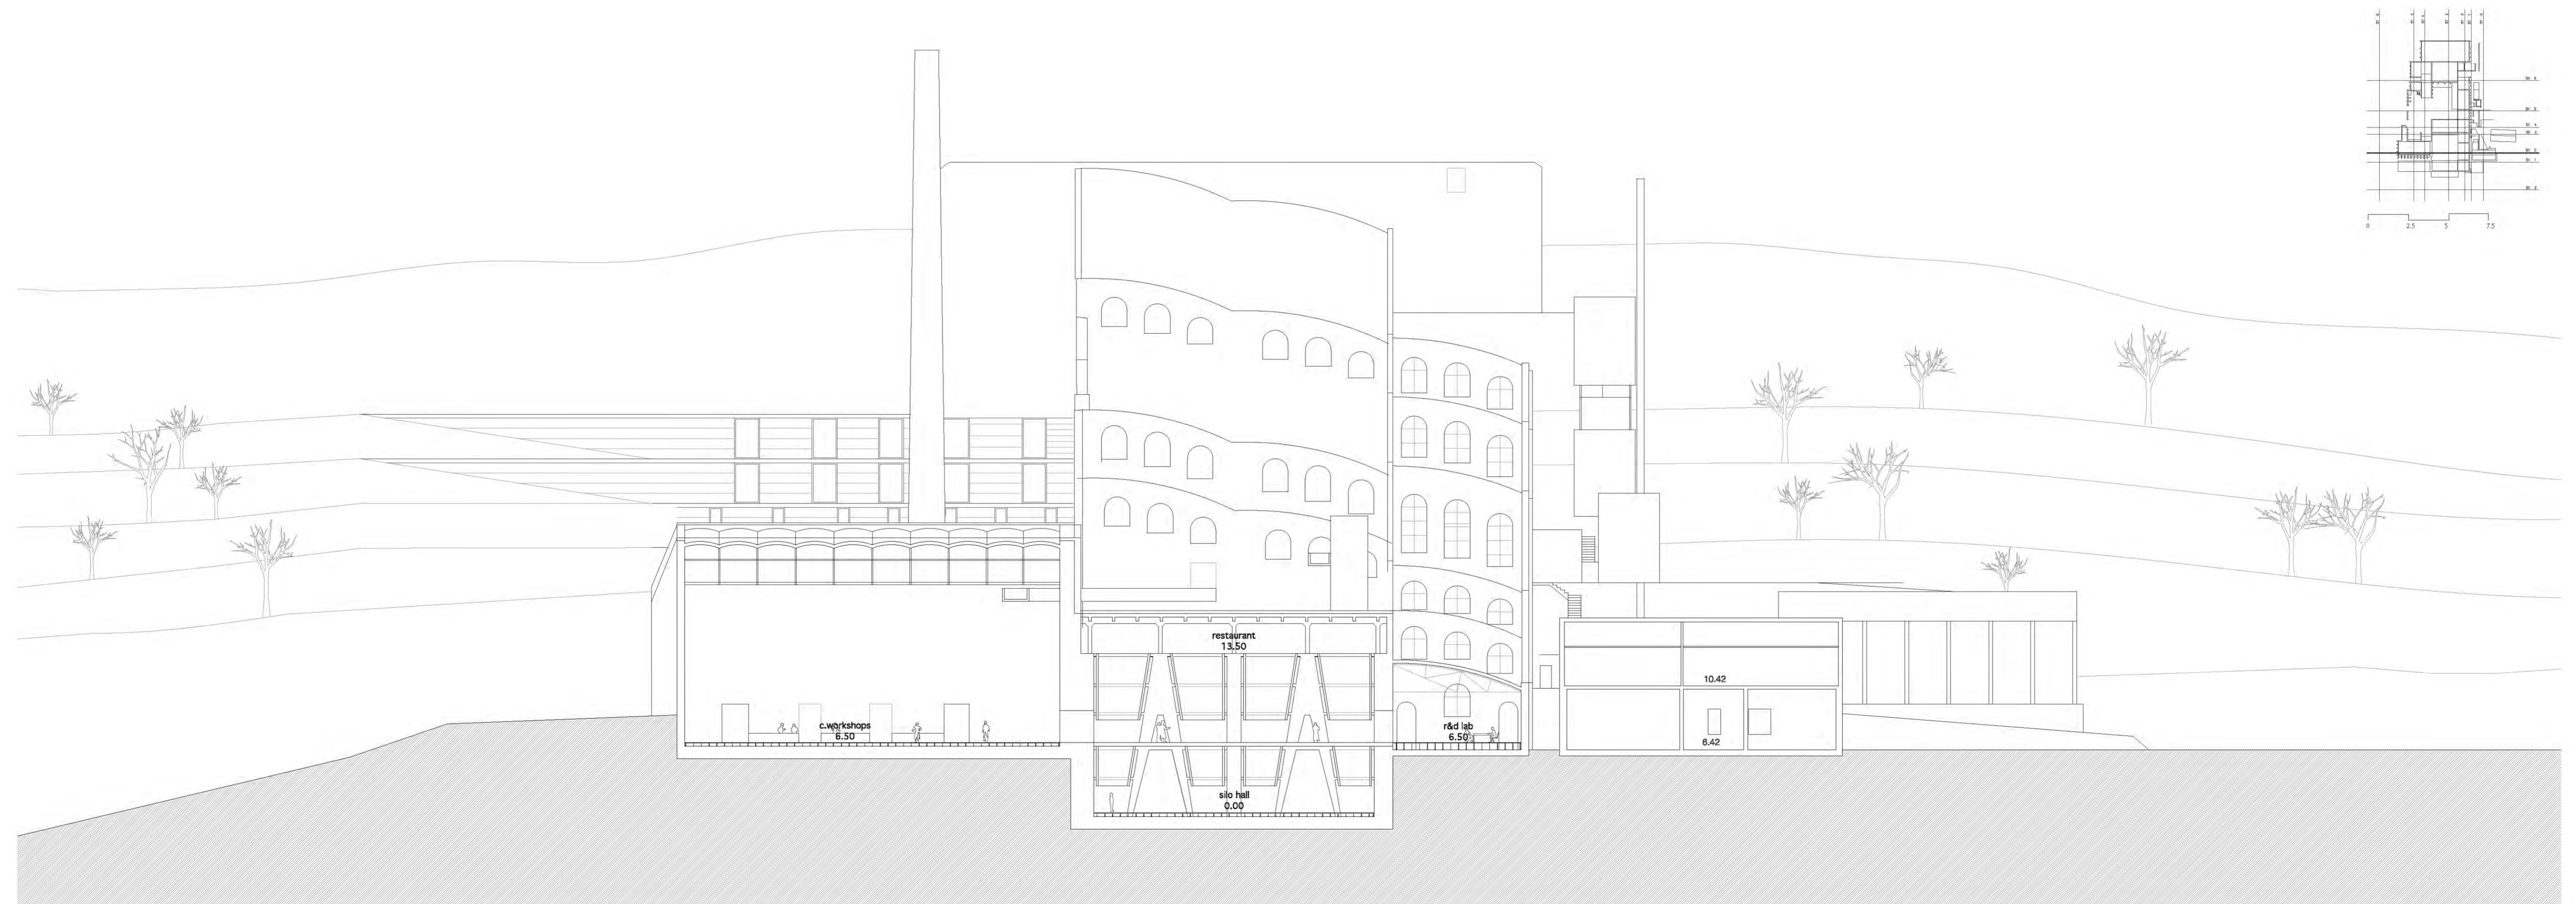

X2 Cross section. 1.200