
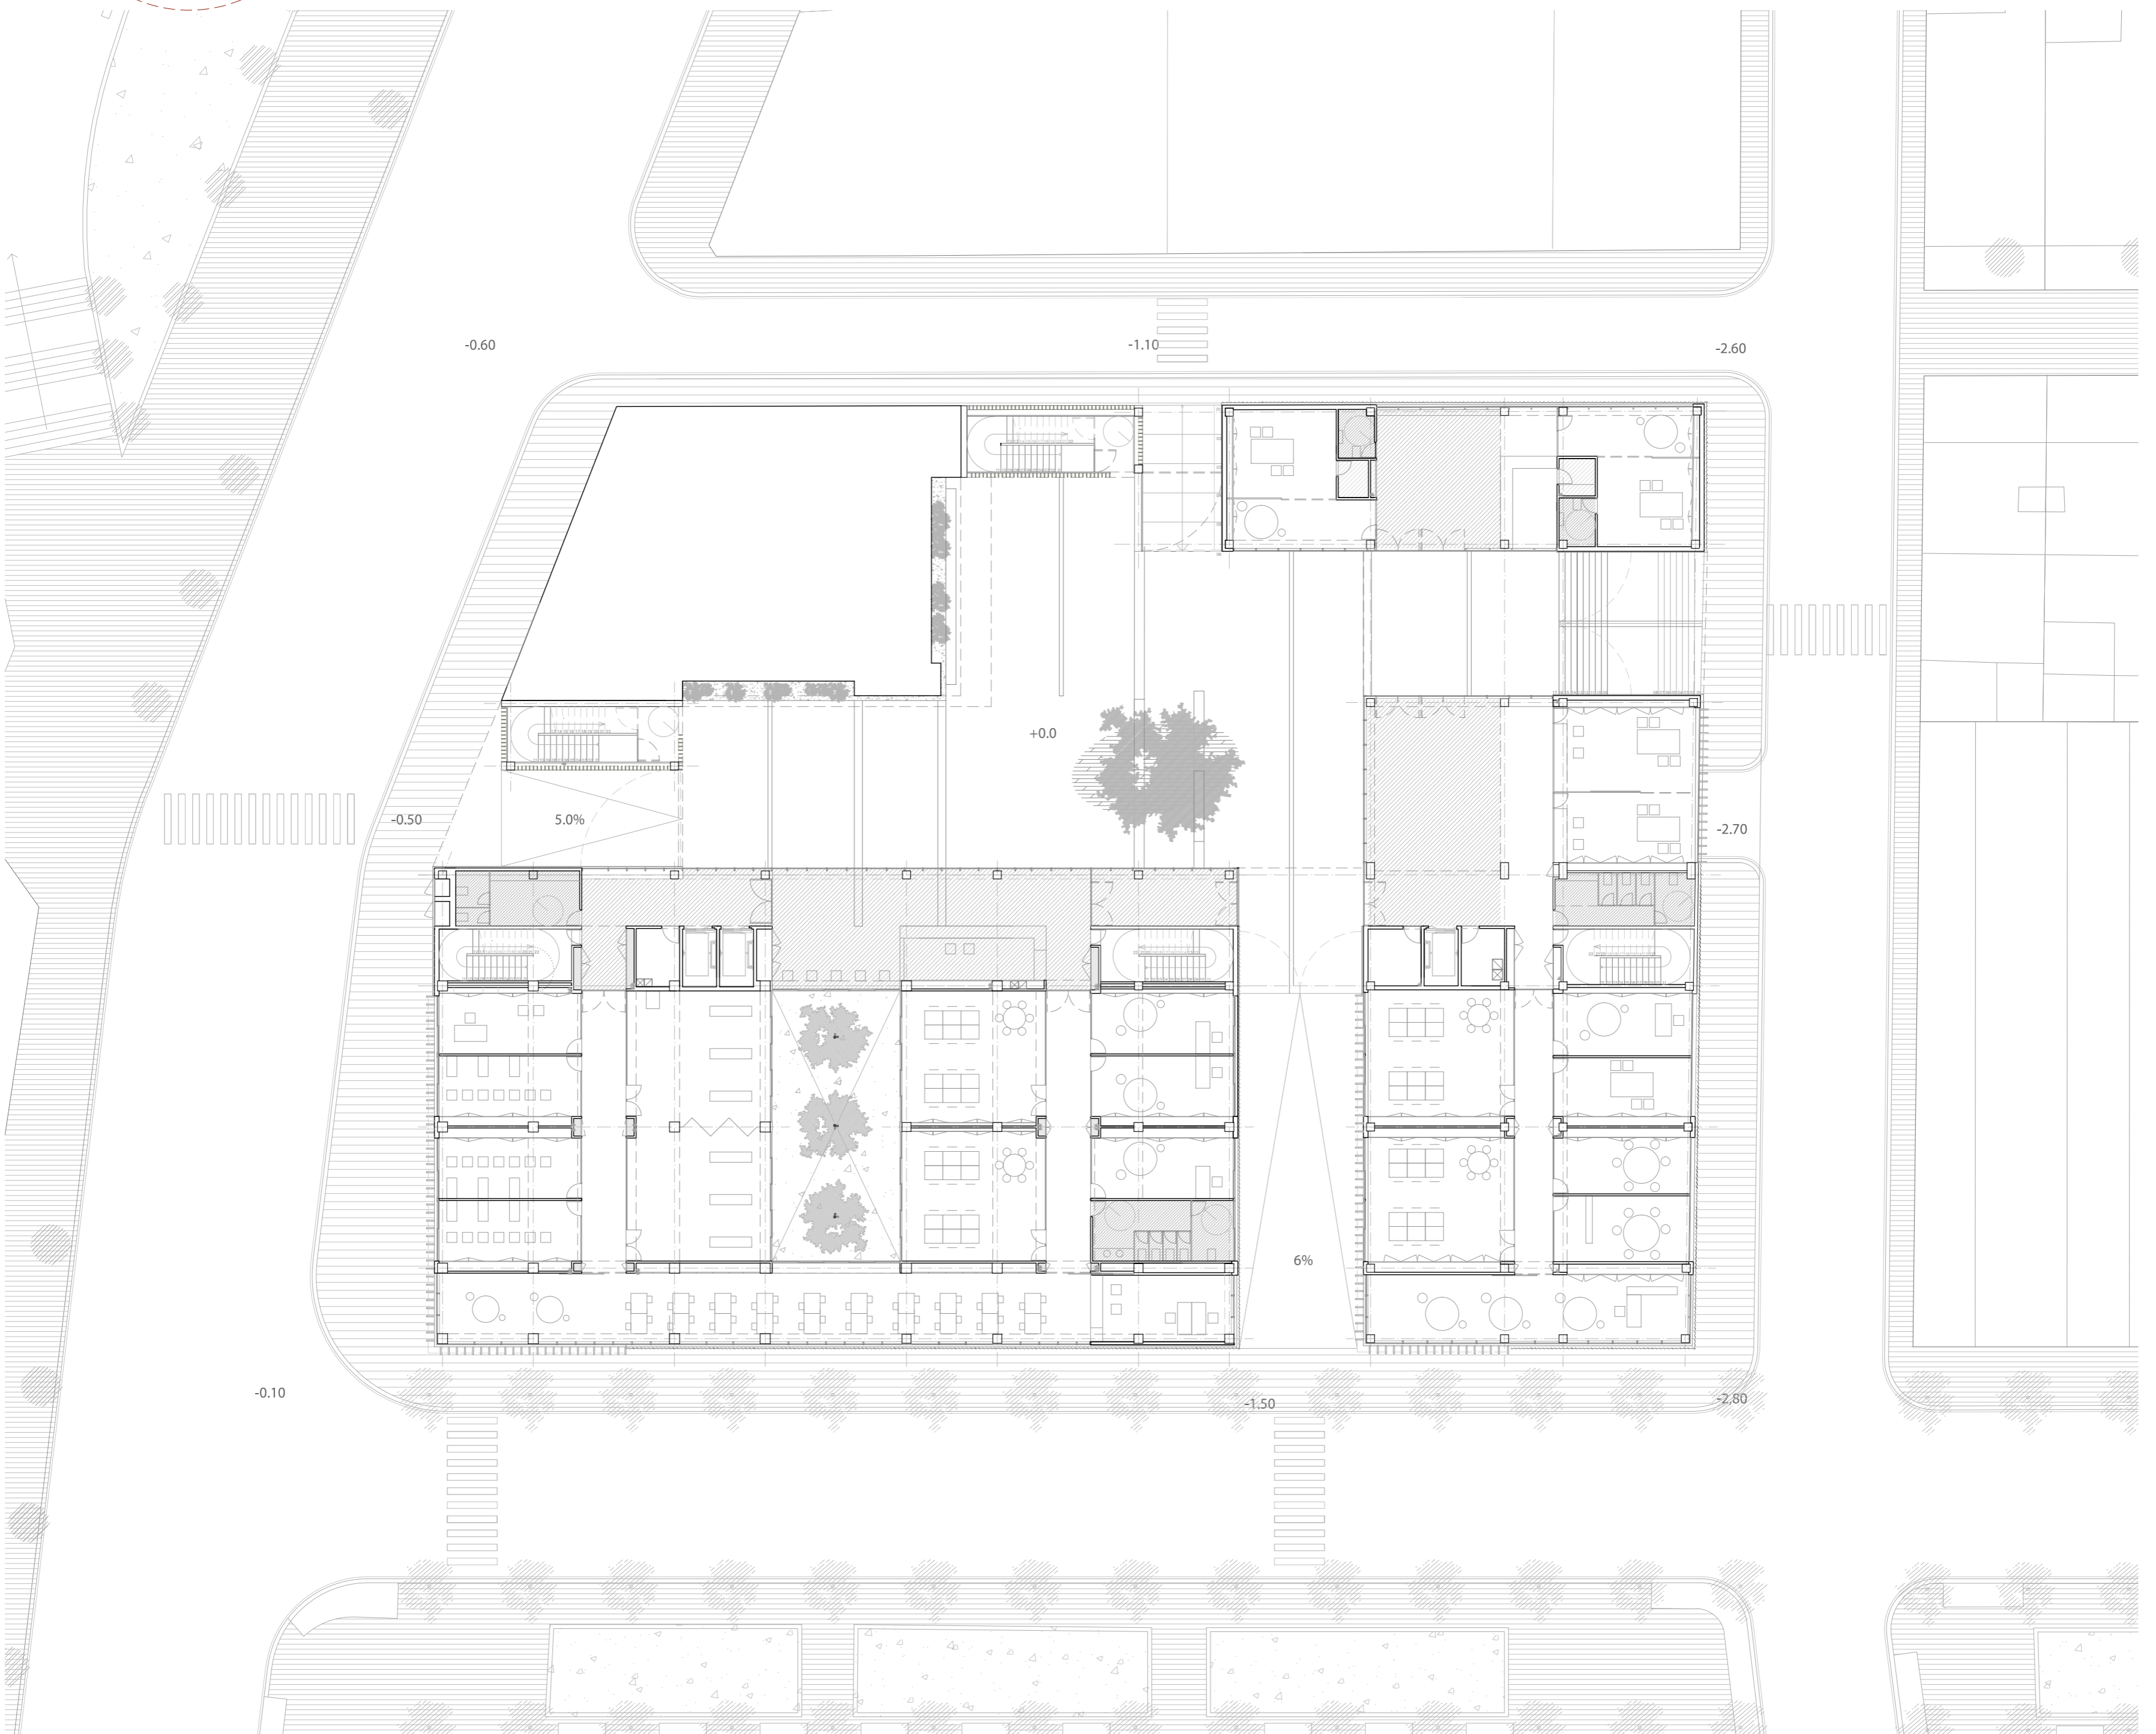


Planta pb-1 (-3,52m)

e. 1/200

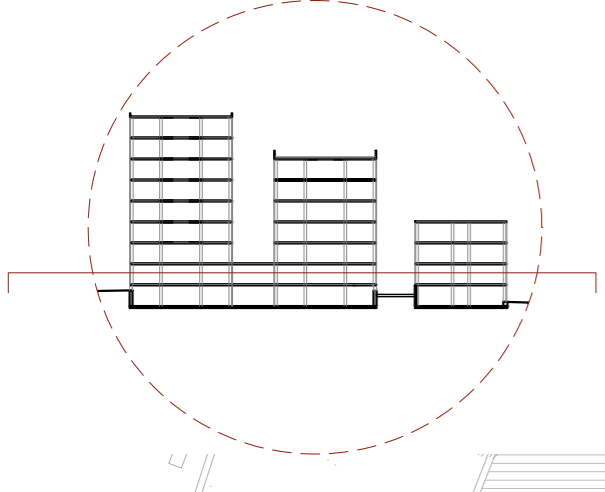

Planta pb (-0,0m)

e. 1/200