
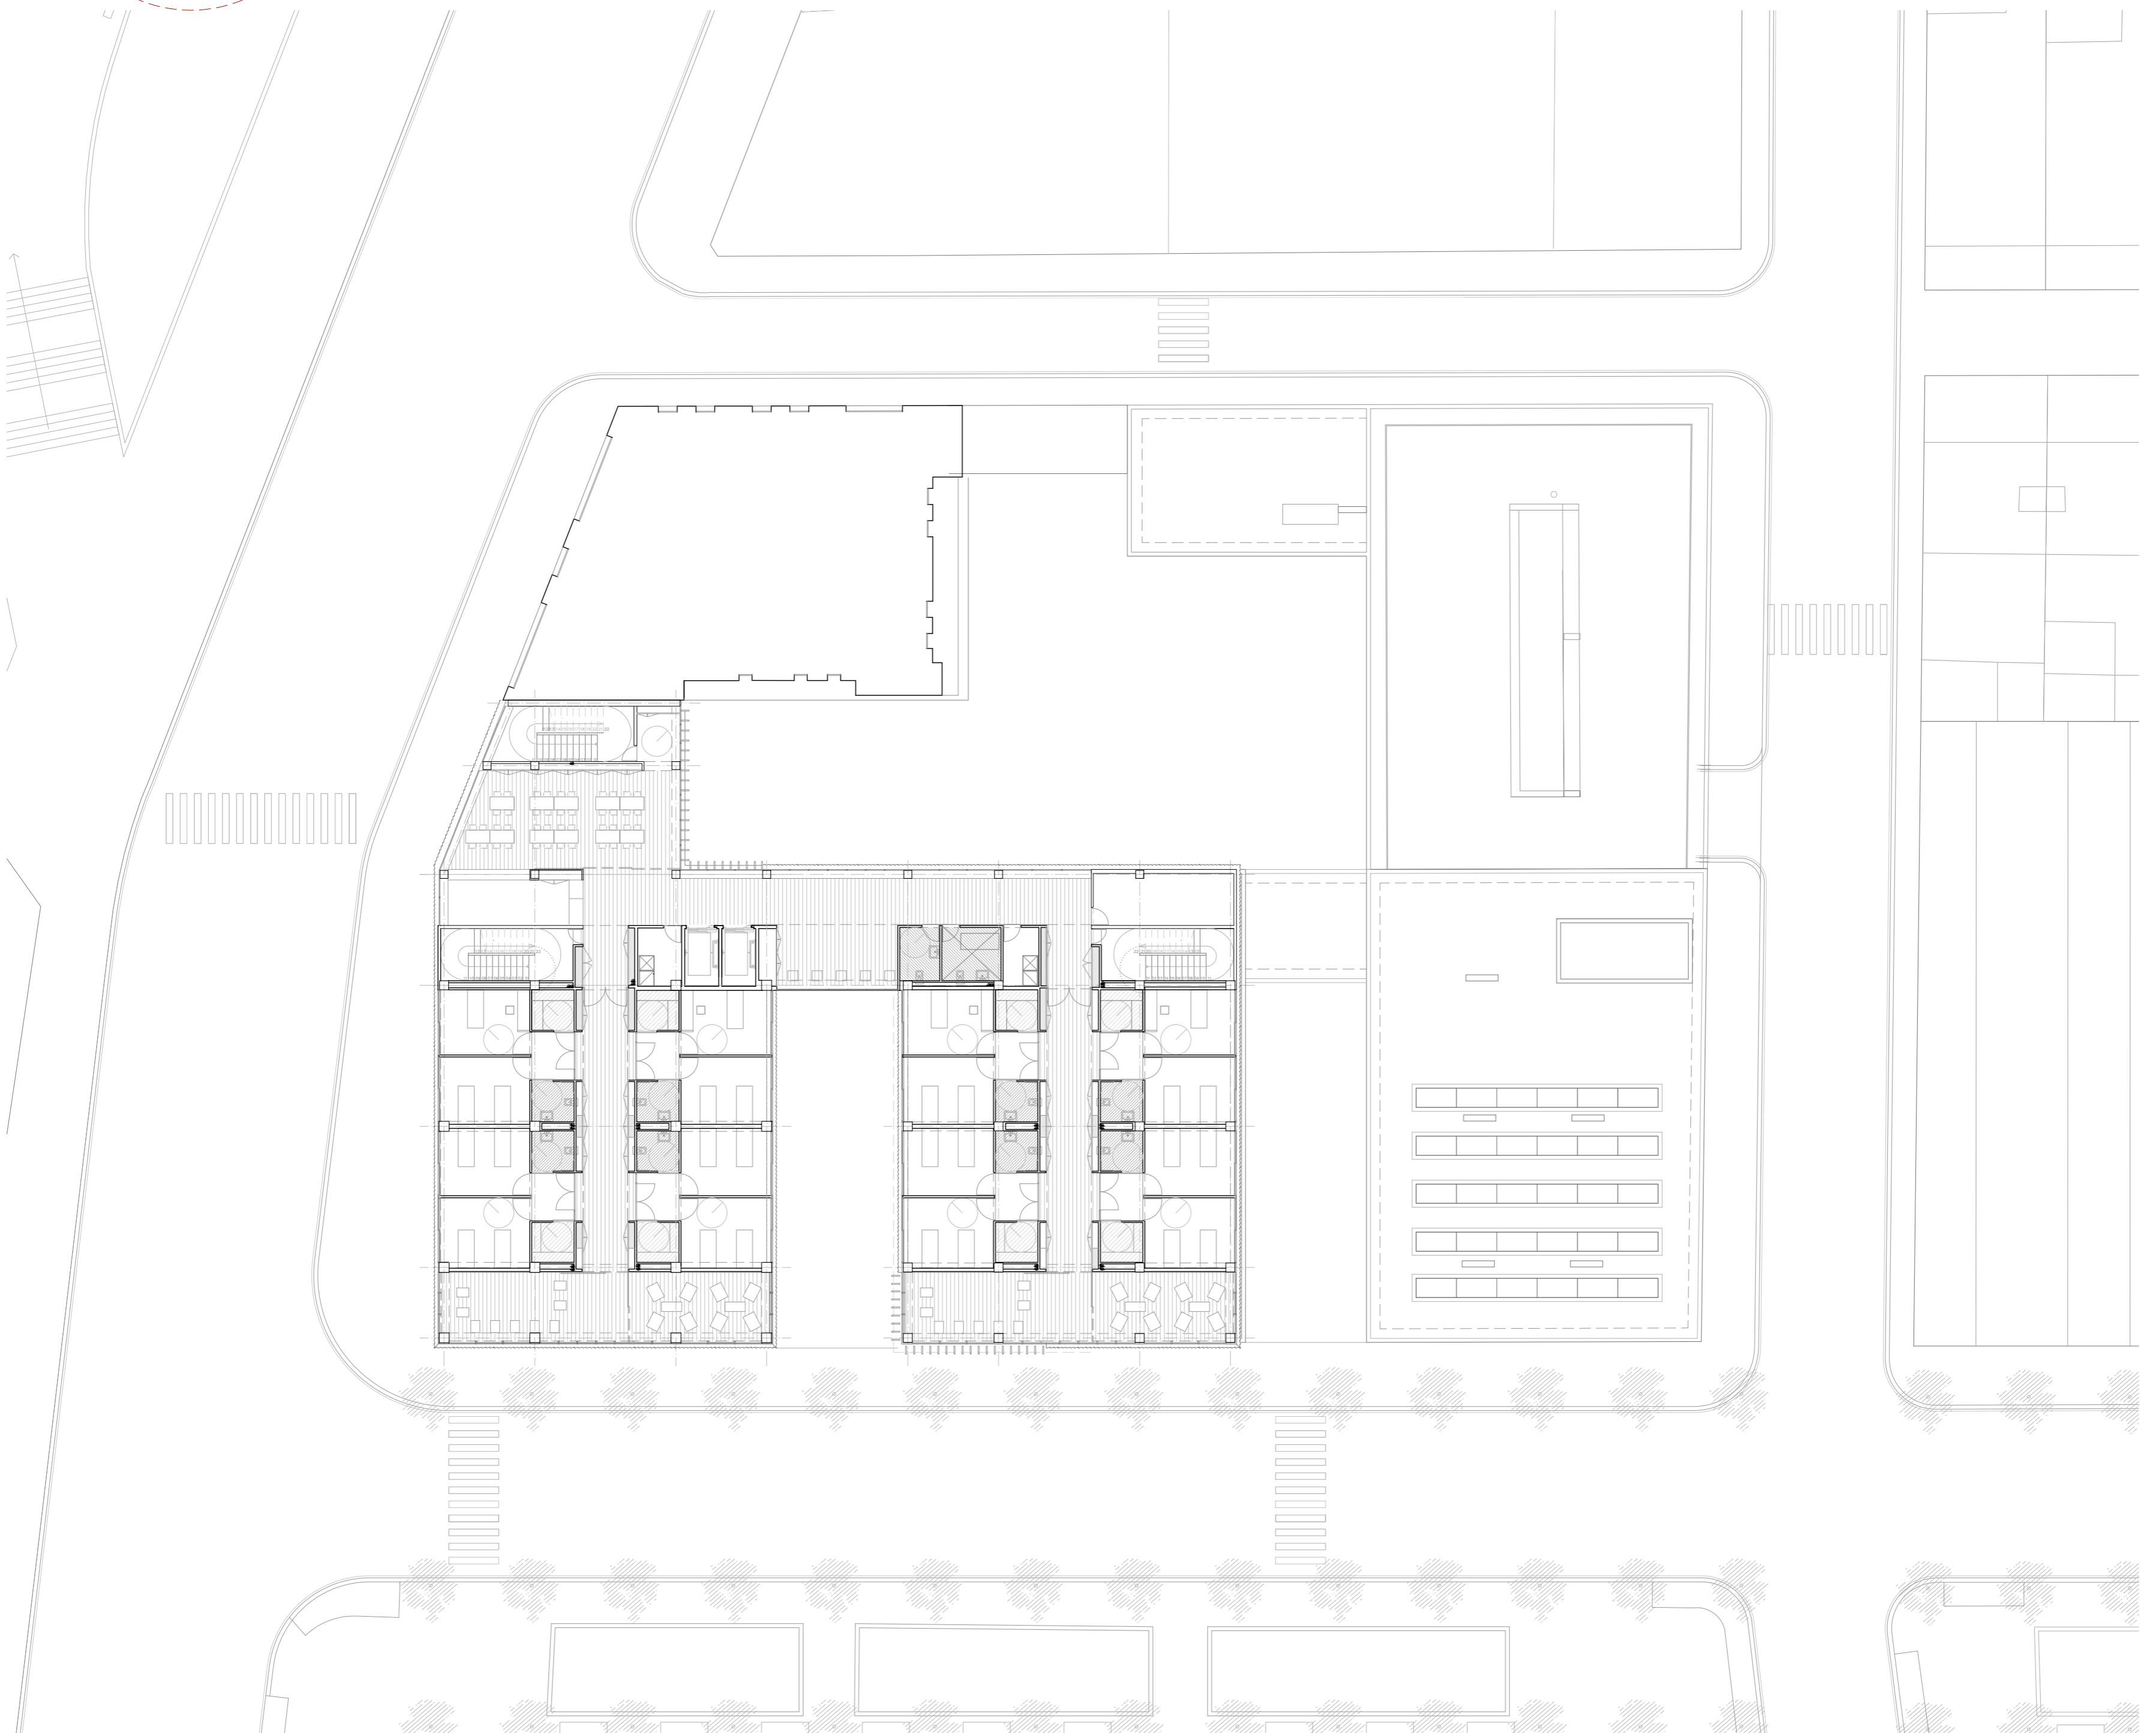


Planta pb+3 (+10,08m)

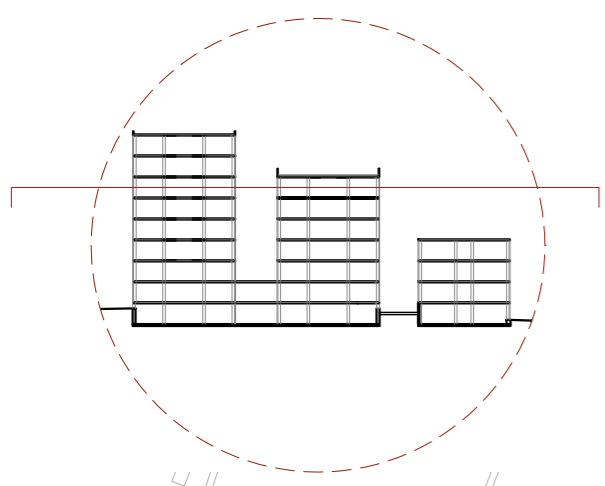

Planta pb+5 (+16,80m)