


Planta pb+6 ( +20,16m)

e. 1/200

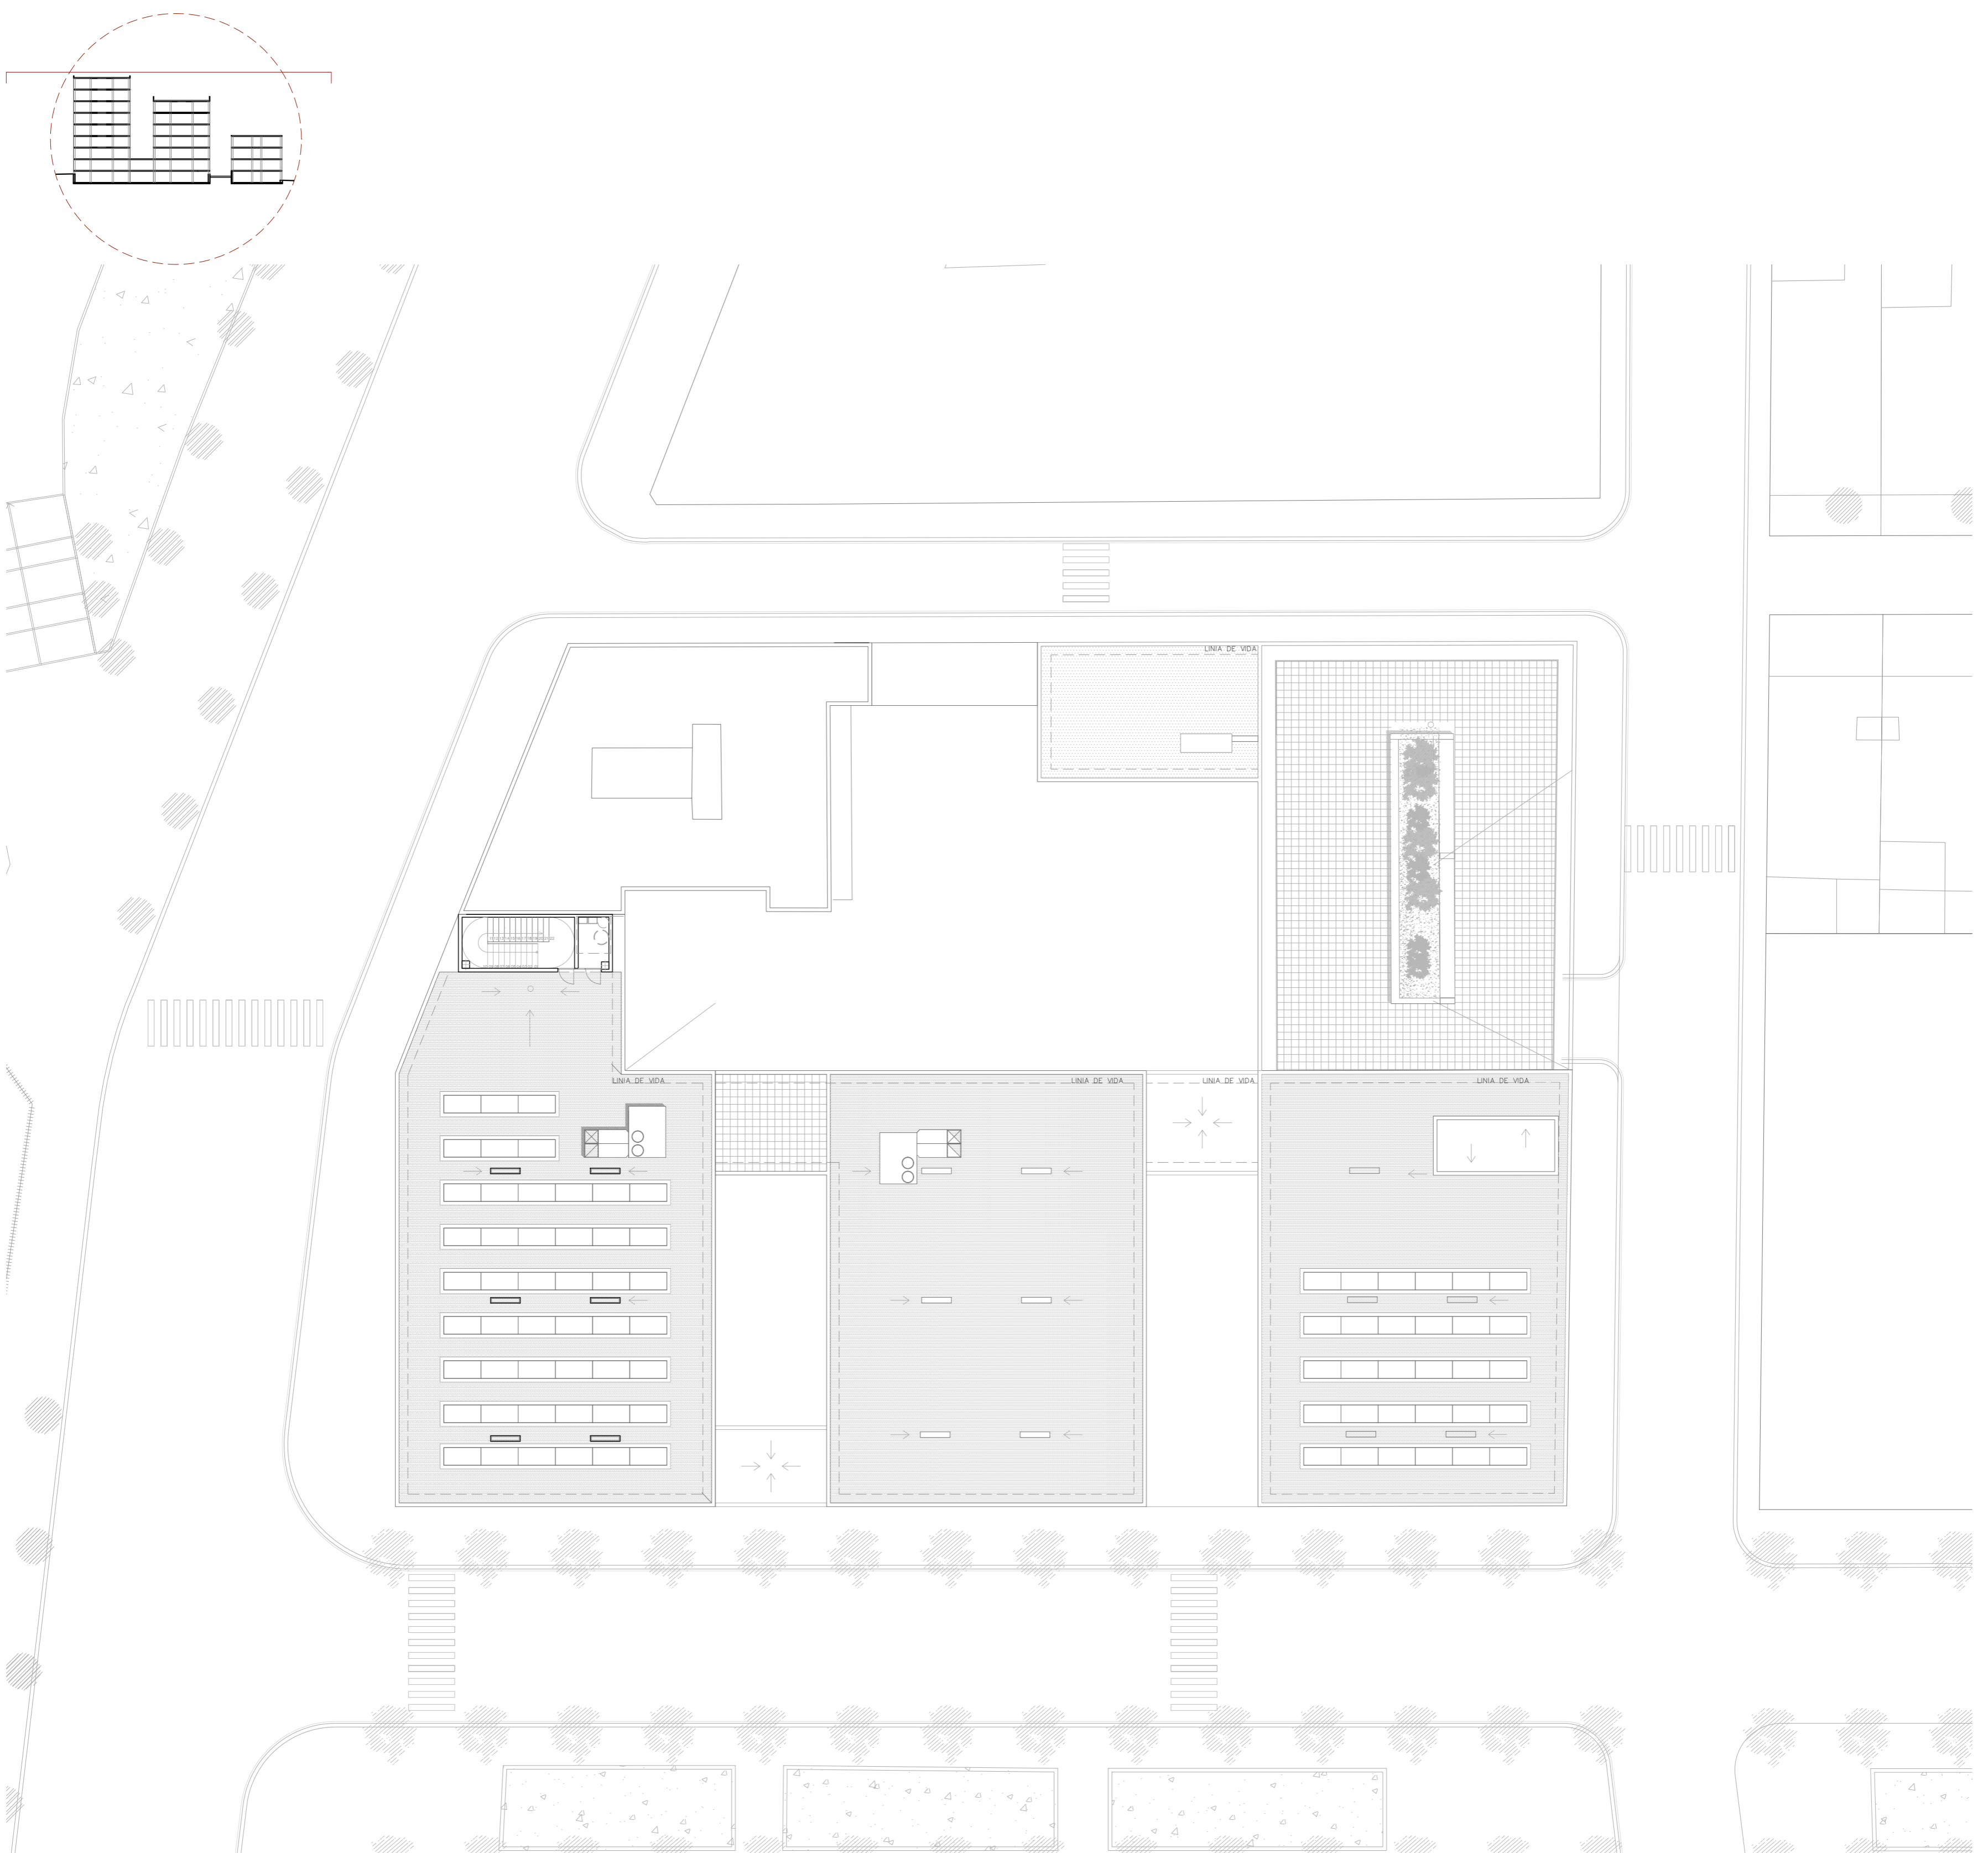

Planta pcob ( +23,52m)

e. 1/200