


Secció horitzontal e. 1/20

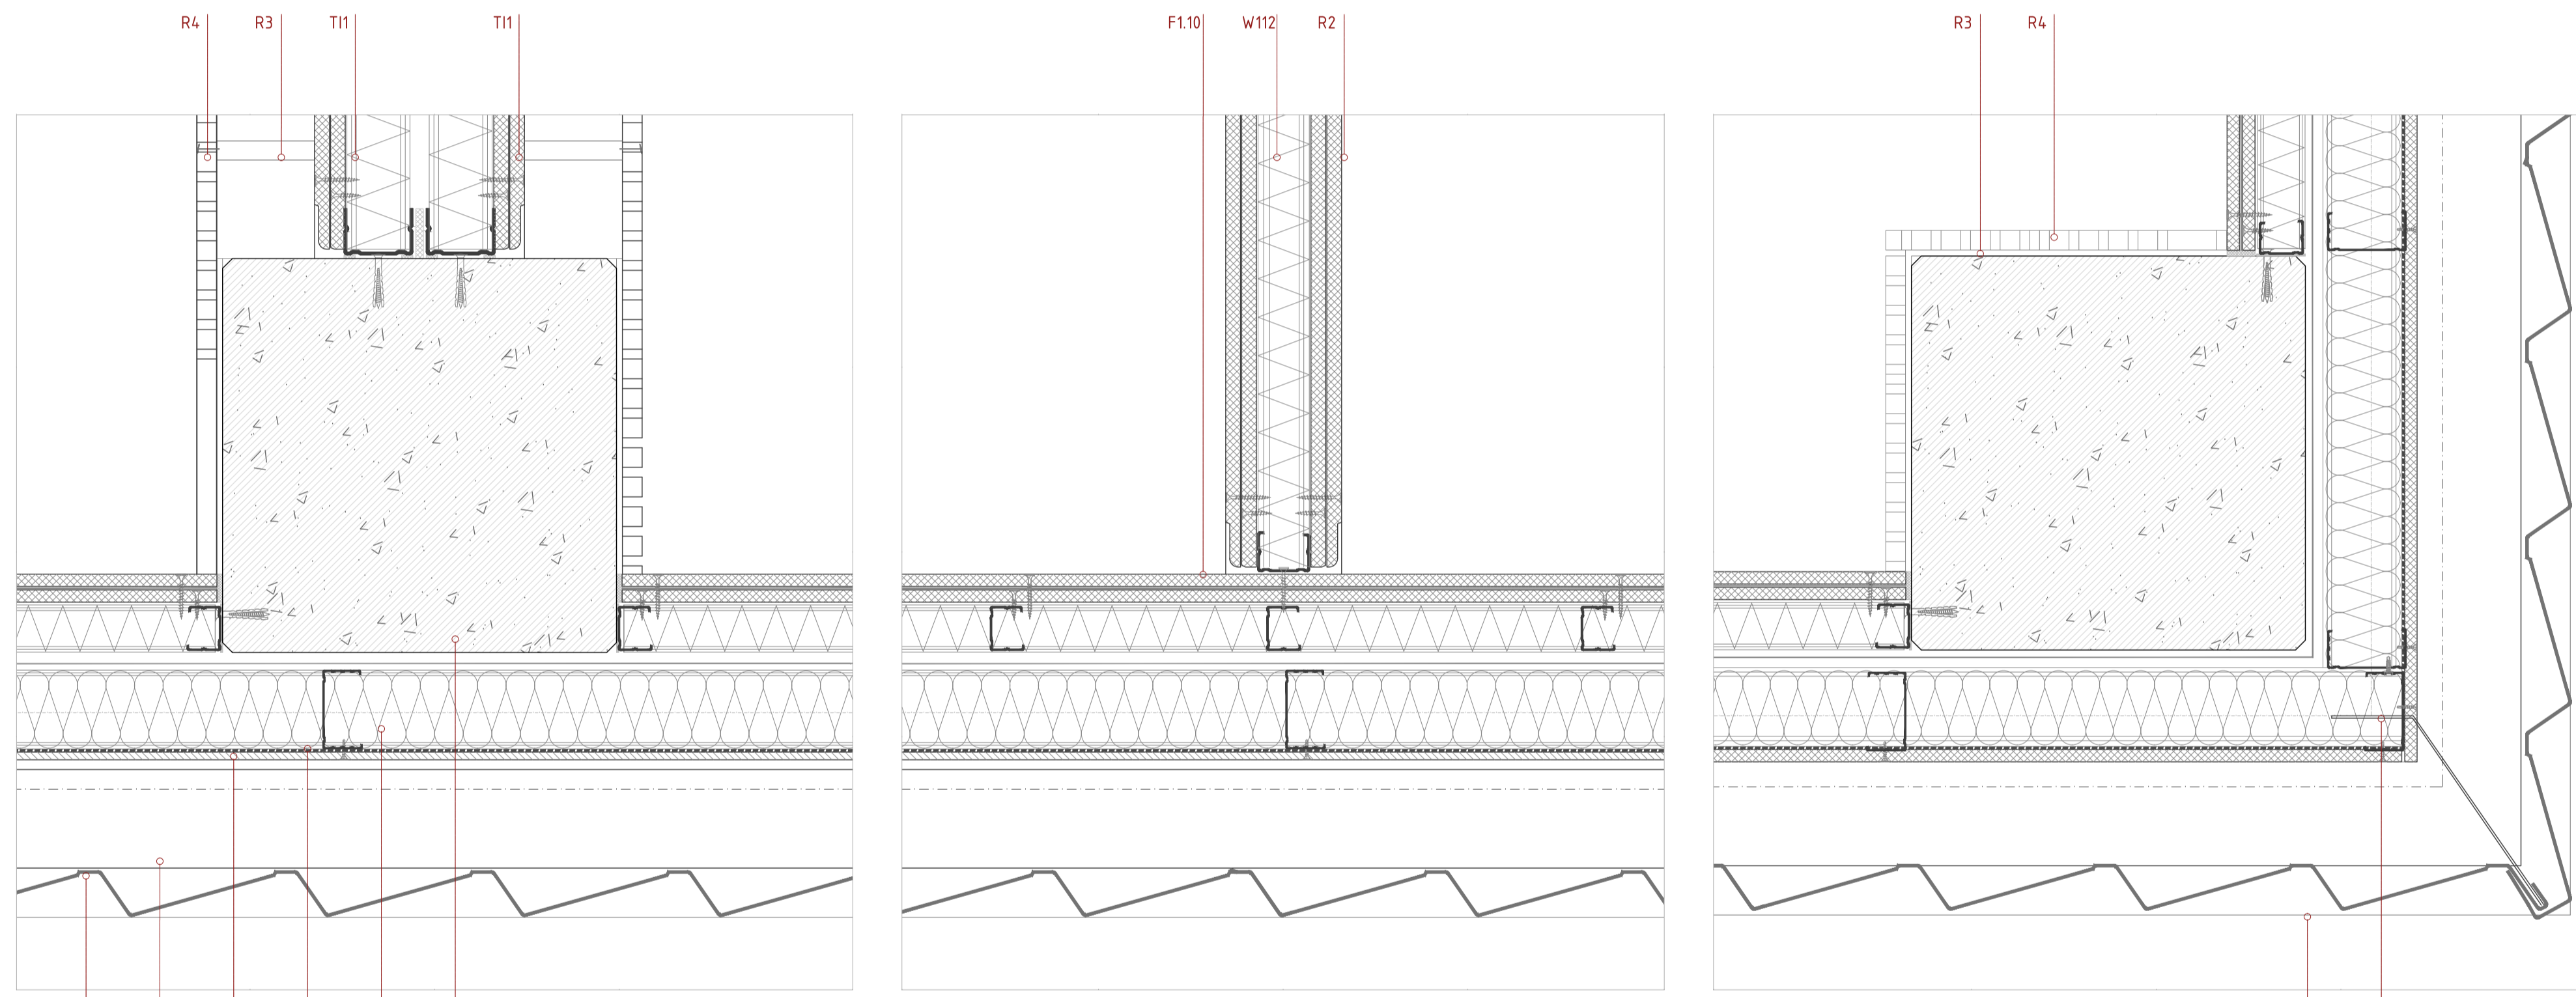

Detail D01 e. 1/5

Detail D02 e. 1/5

Detail D03 e. 1/5

F15 F113 F19 F17 F18 E03

F113 F118

