




E 1_250

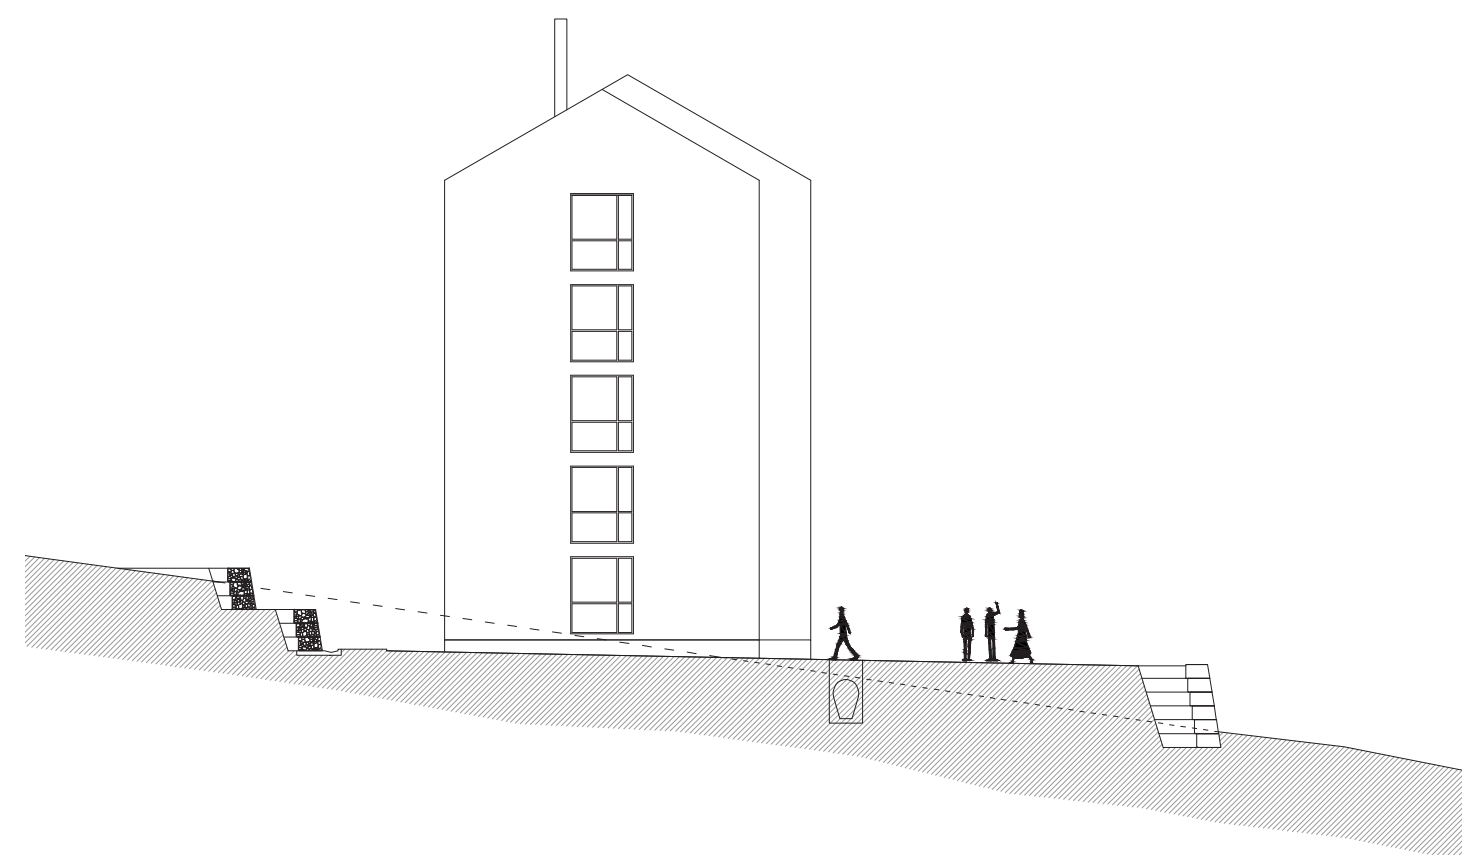

ALCAT A-A'
E 1_250

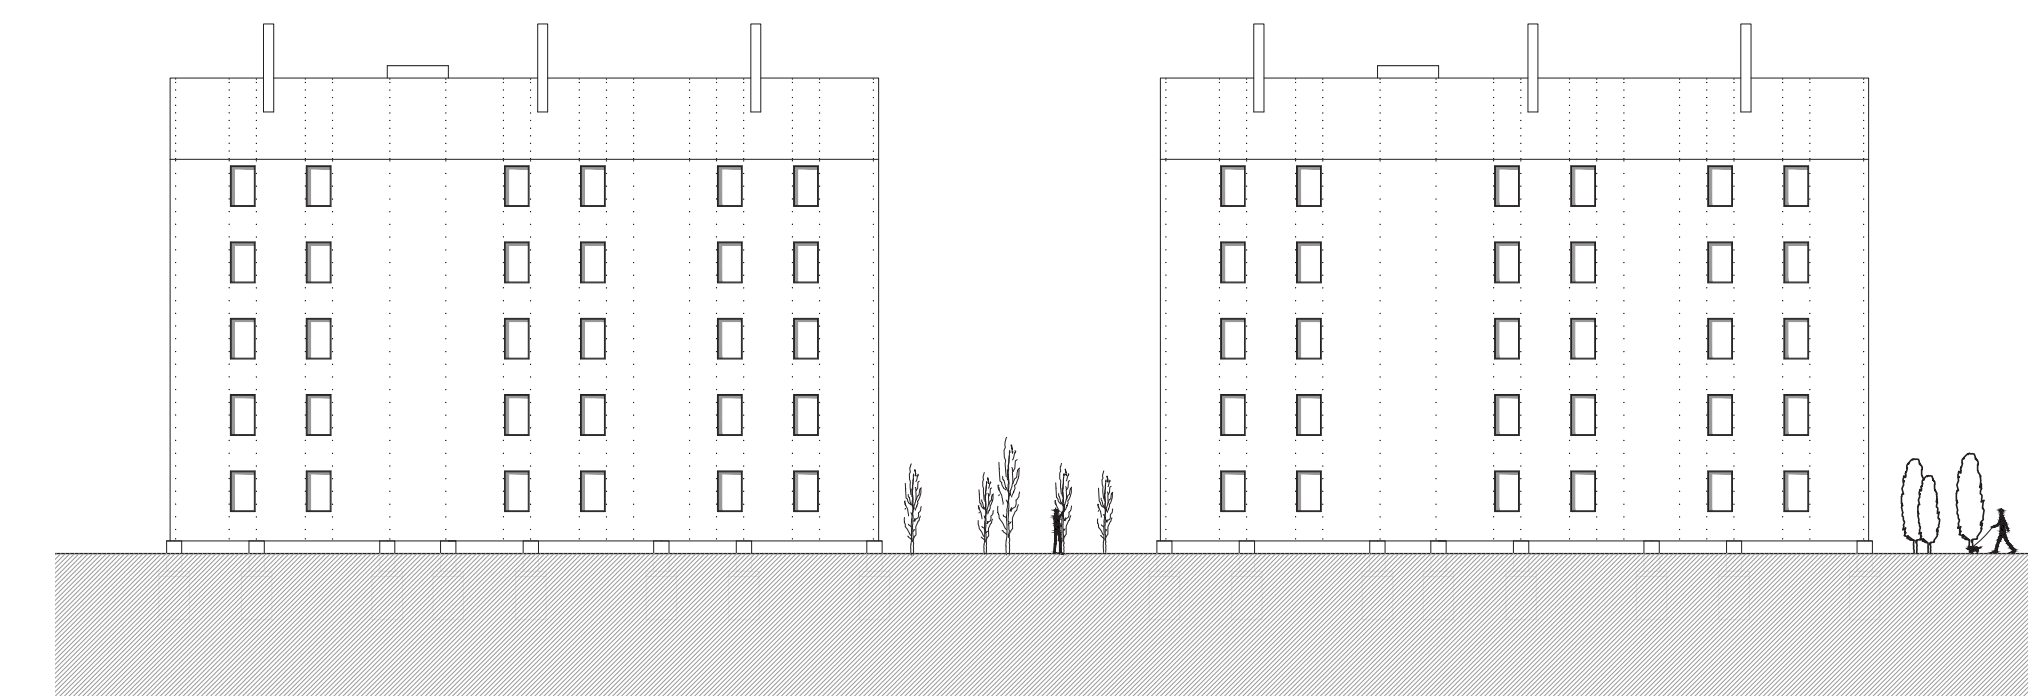

ALCAT B-B'
E 1_250

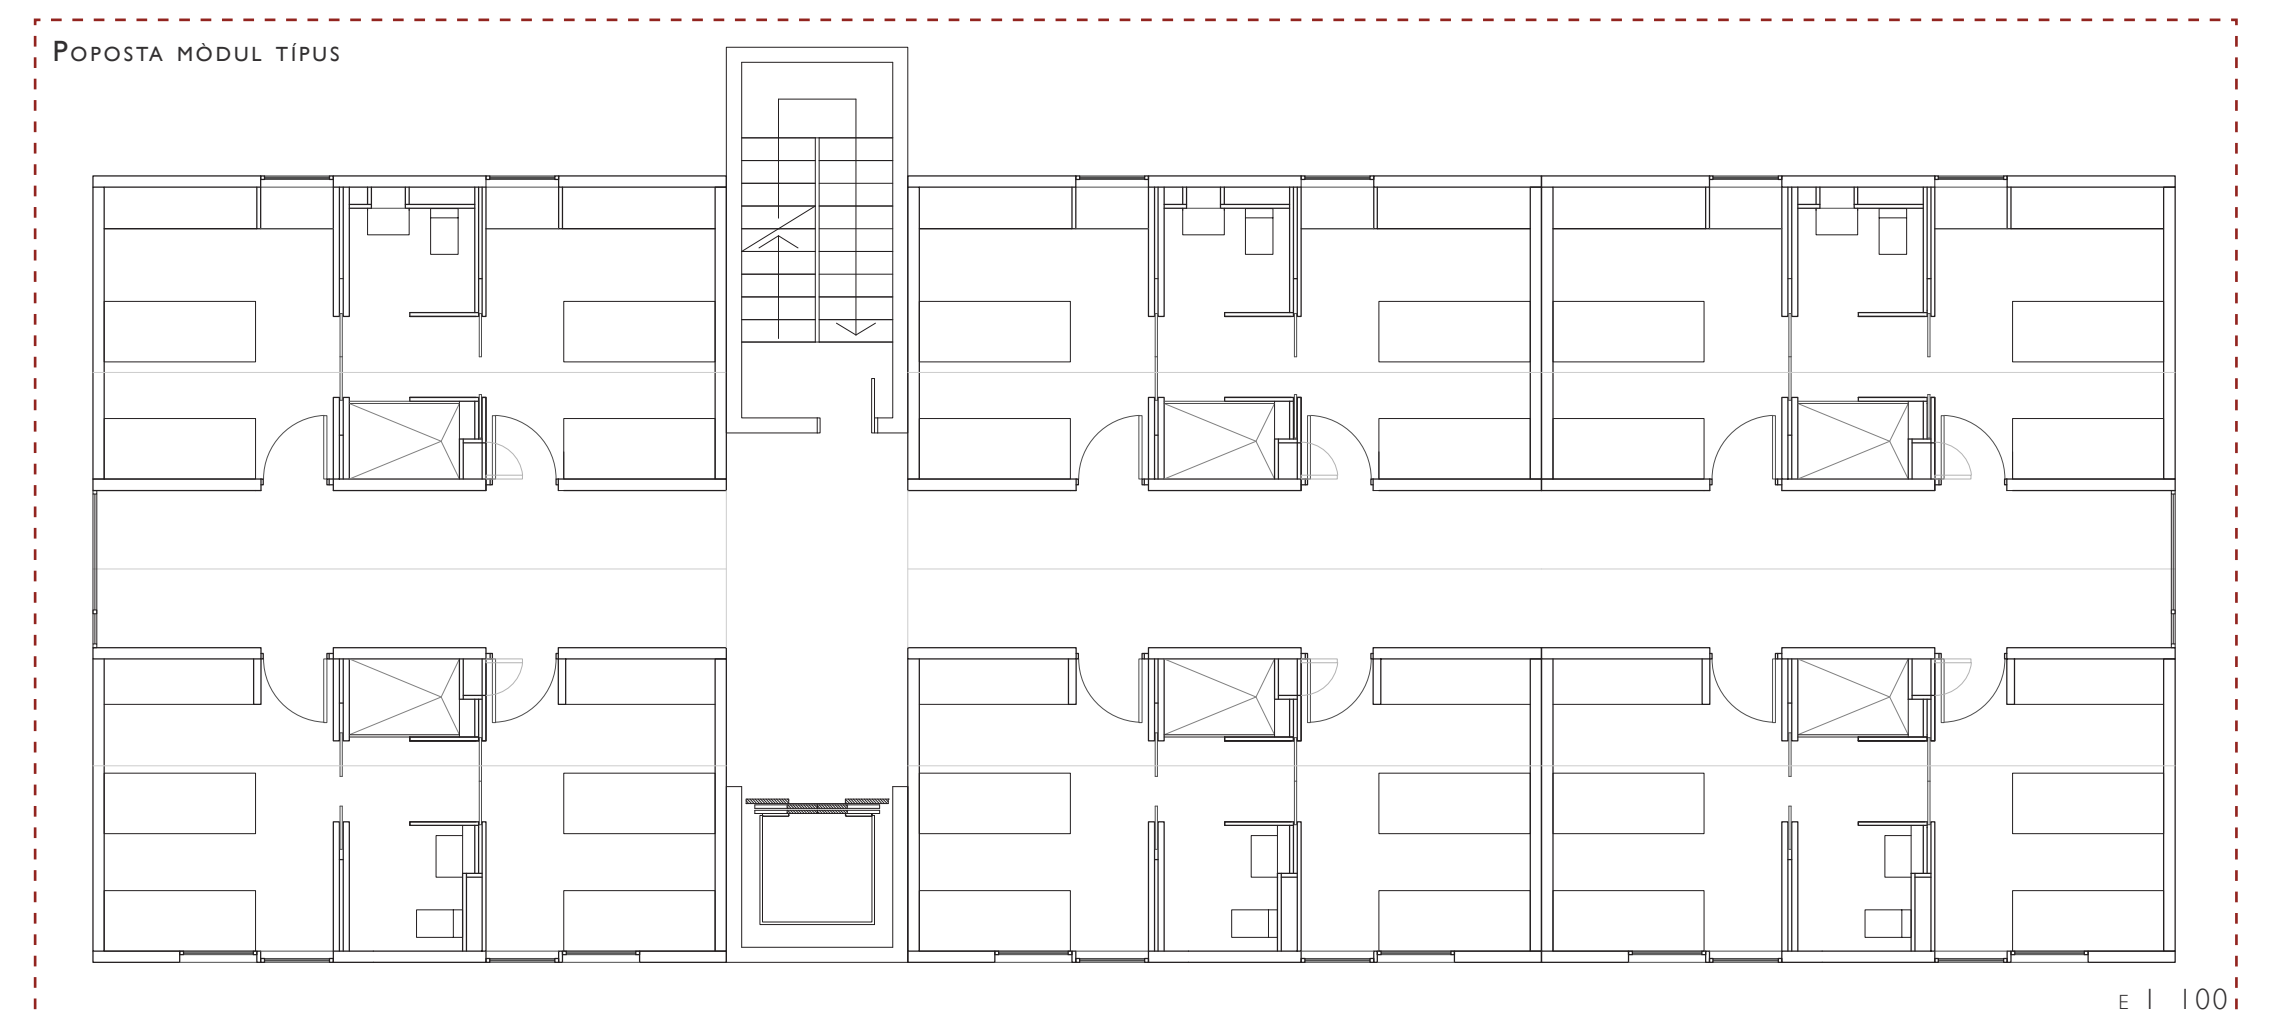

E 1_100