




White model 1:100
Inner connections - Musikfabrik

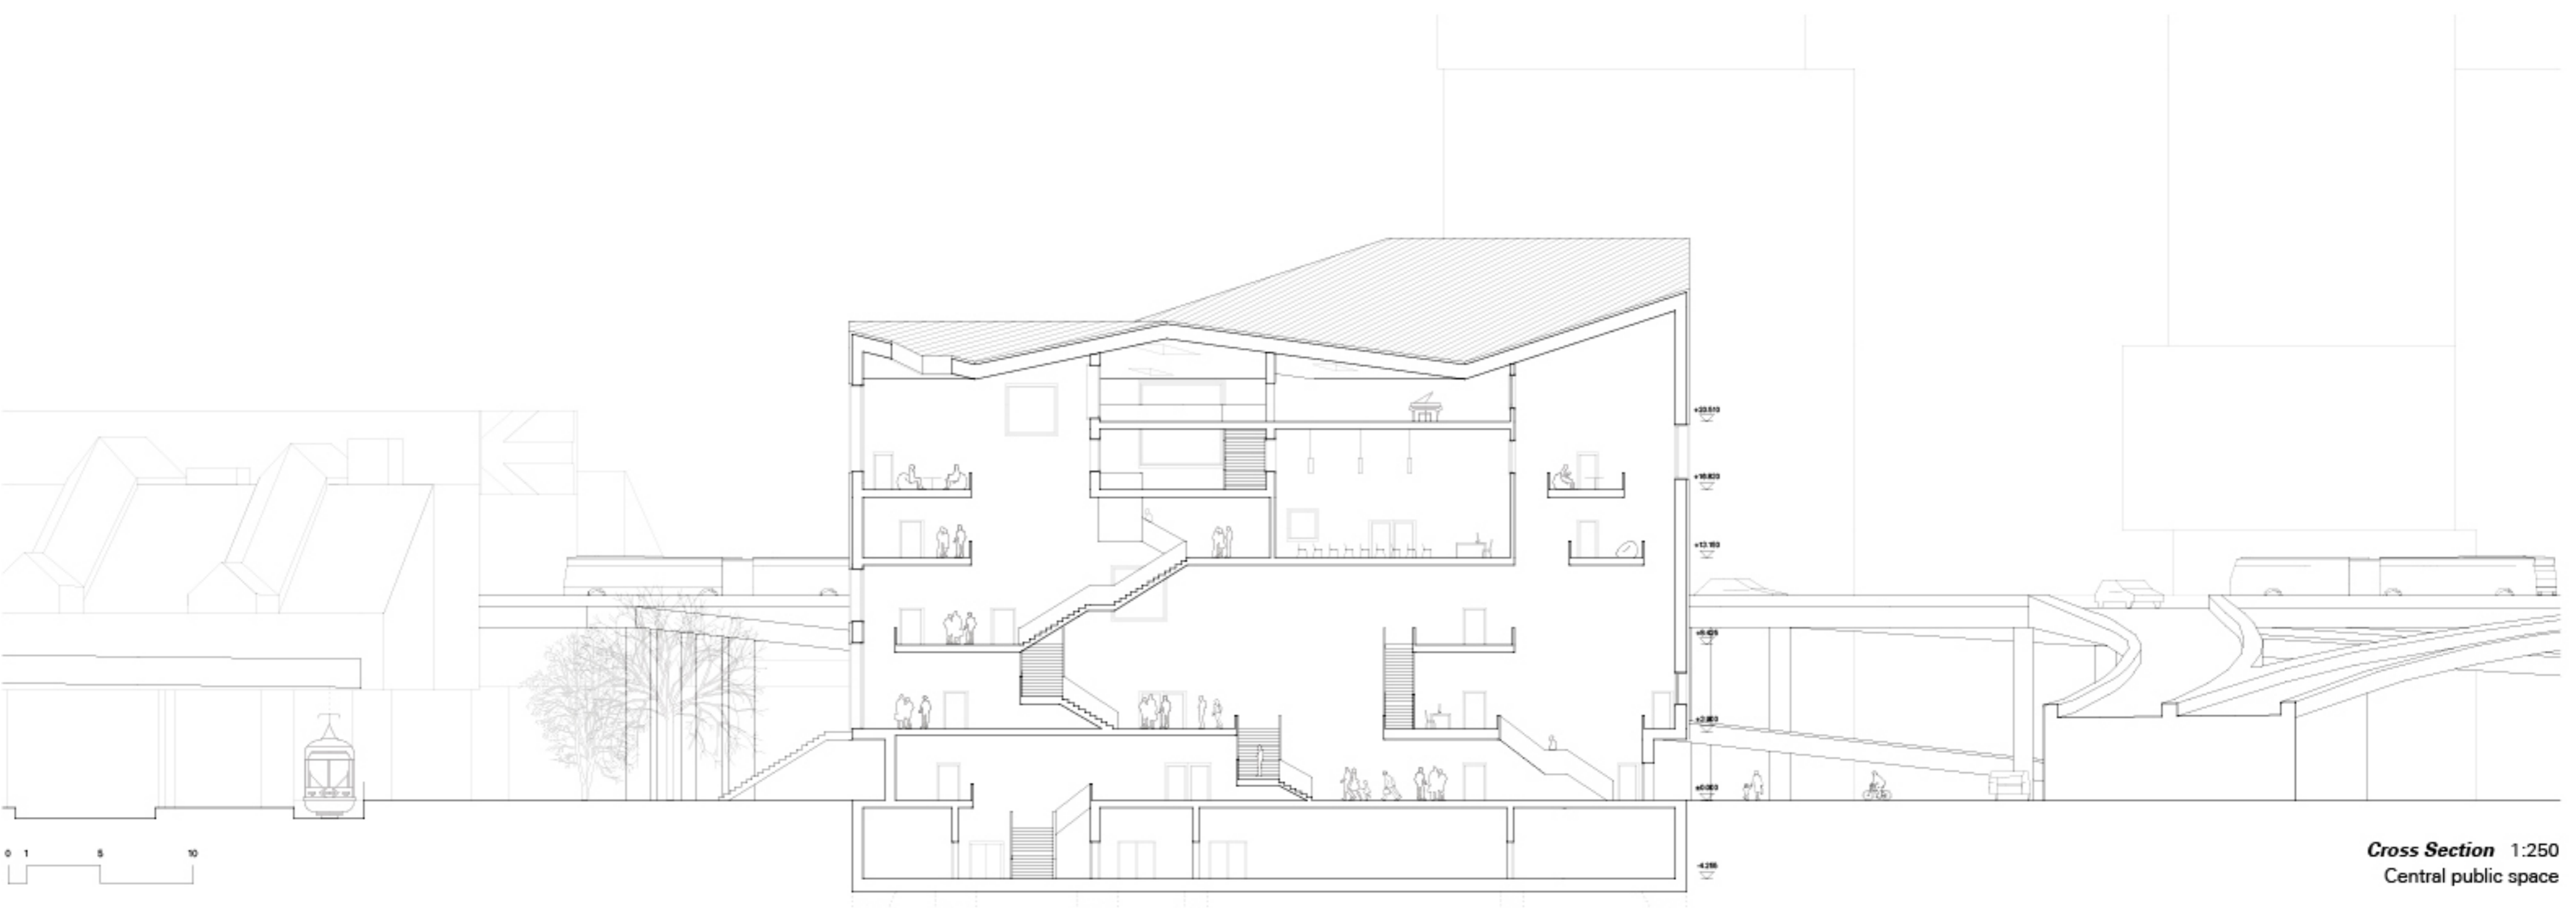

Cross Section 1:250
Central public space



West façade 1:250
Club entrance