


PLANTA +1

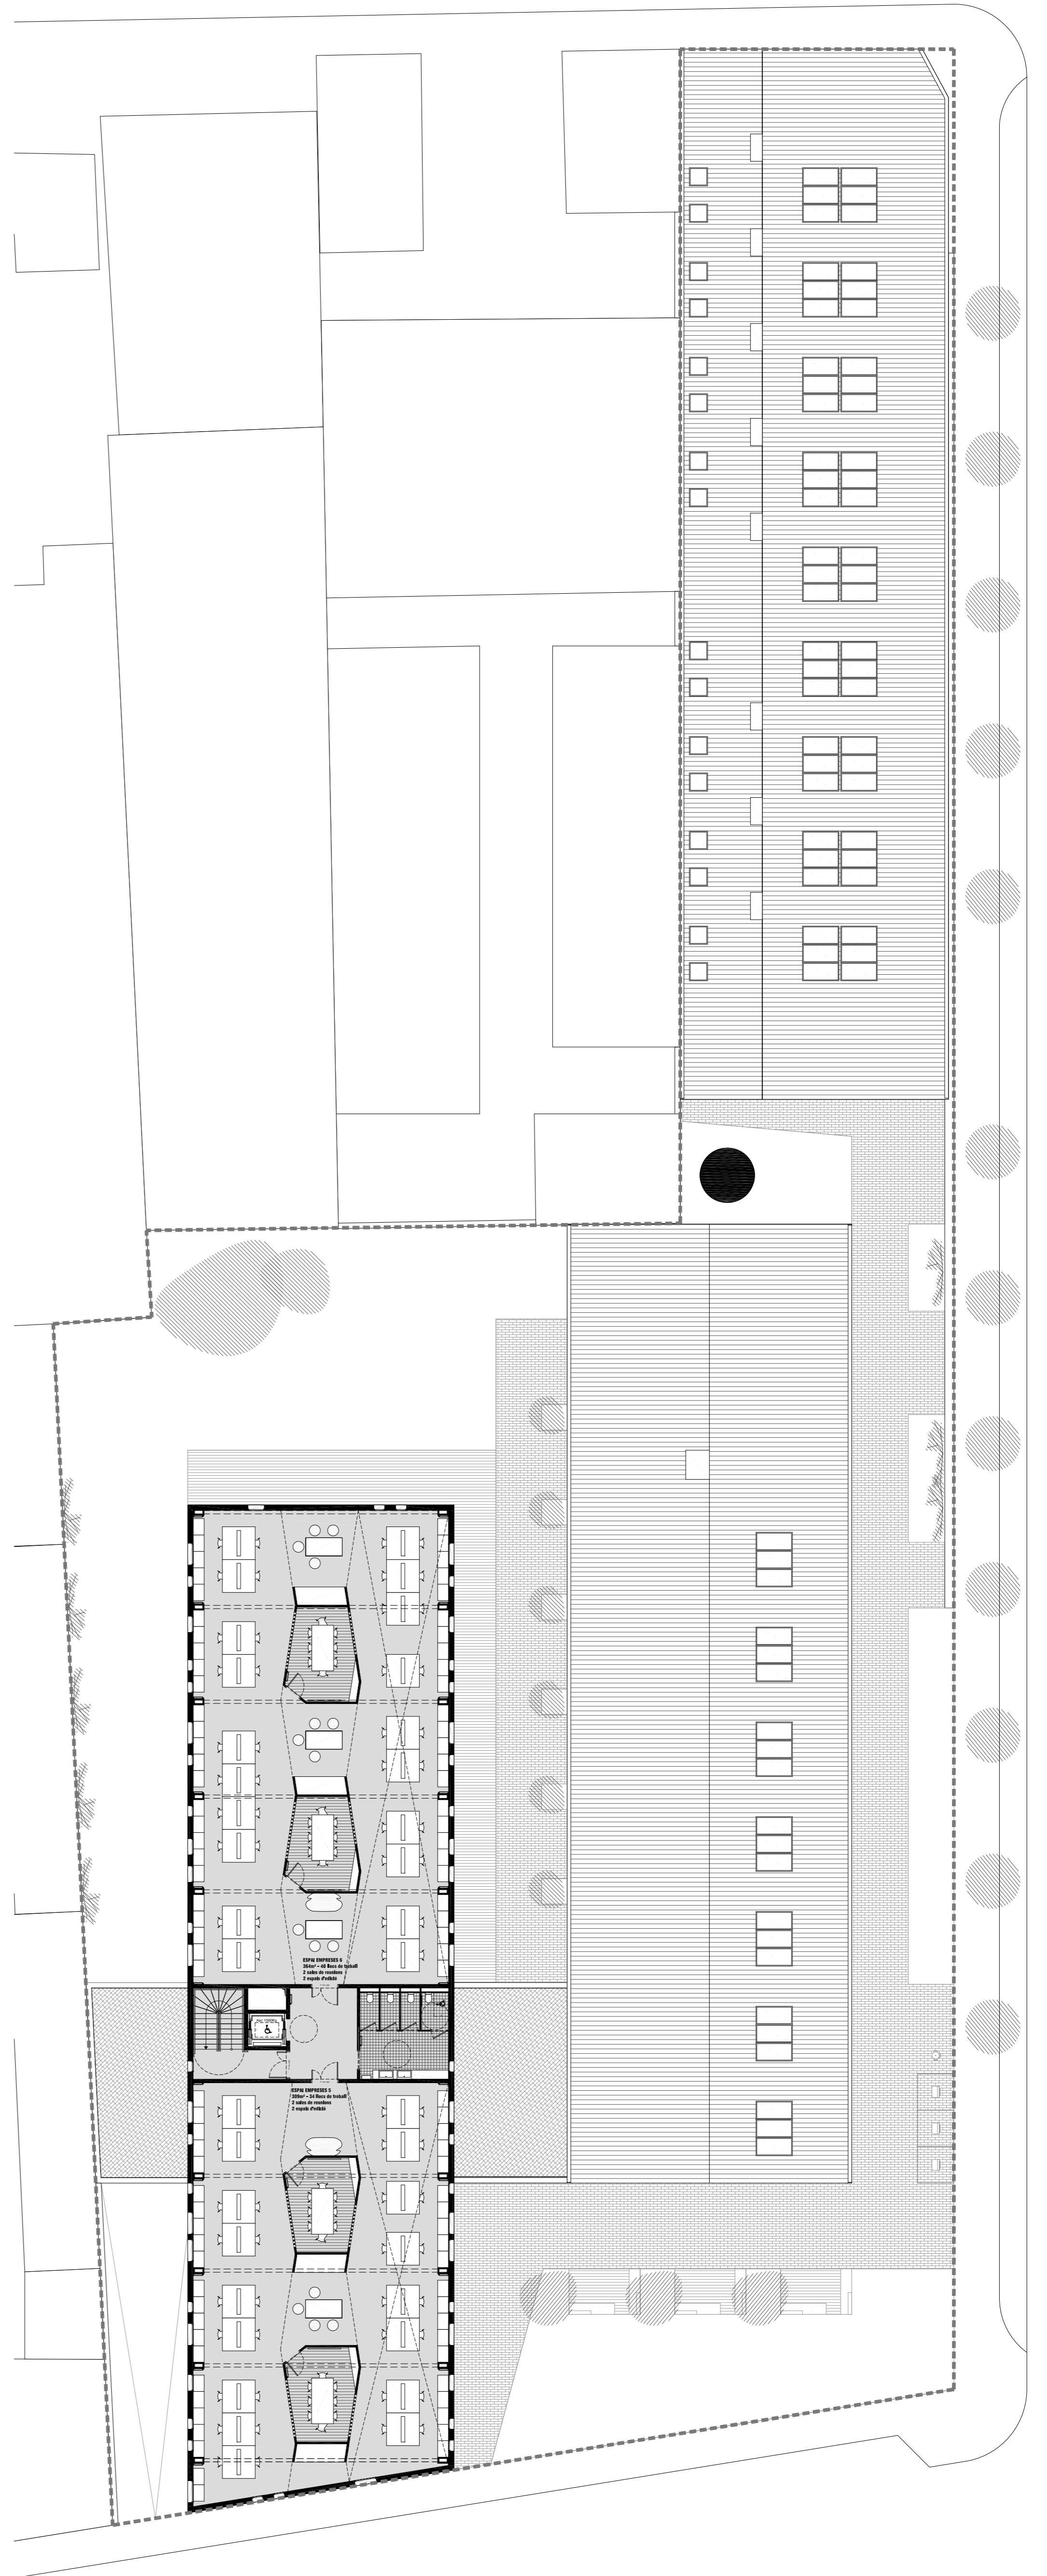

PLANTA +2

Escala 1/200 0 1m 2 3 4 5