


## DETALLS CARPINTERIA VIVENDA TIPUS 4 DORMITORIS

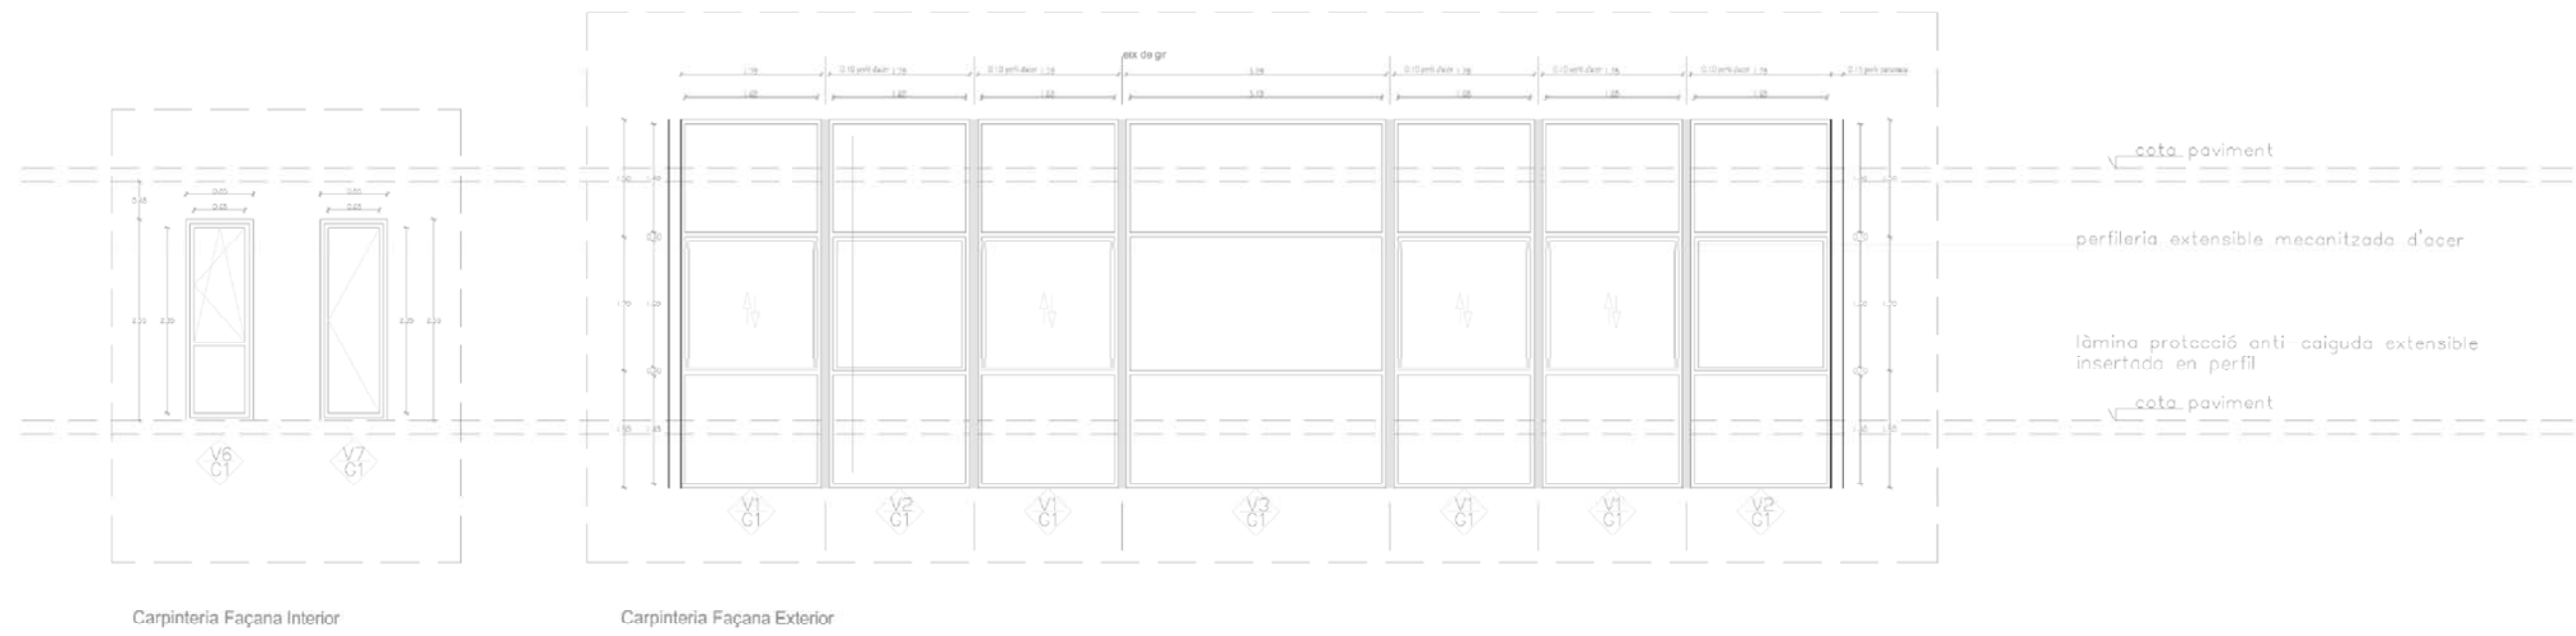

## DETALLS CARPINTERIA VIVENDA TIPUS 3 DORMITORIS en cantonada

