

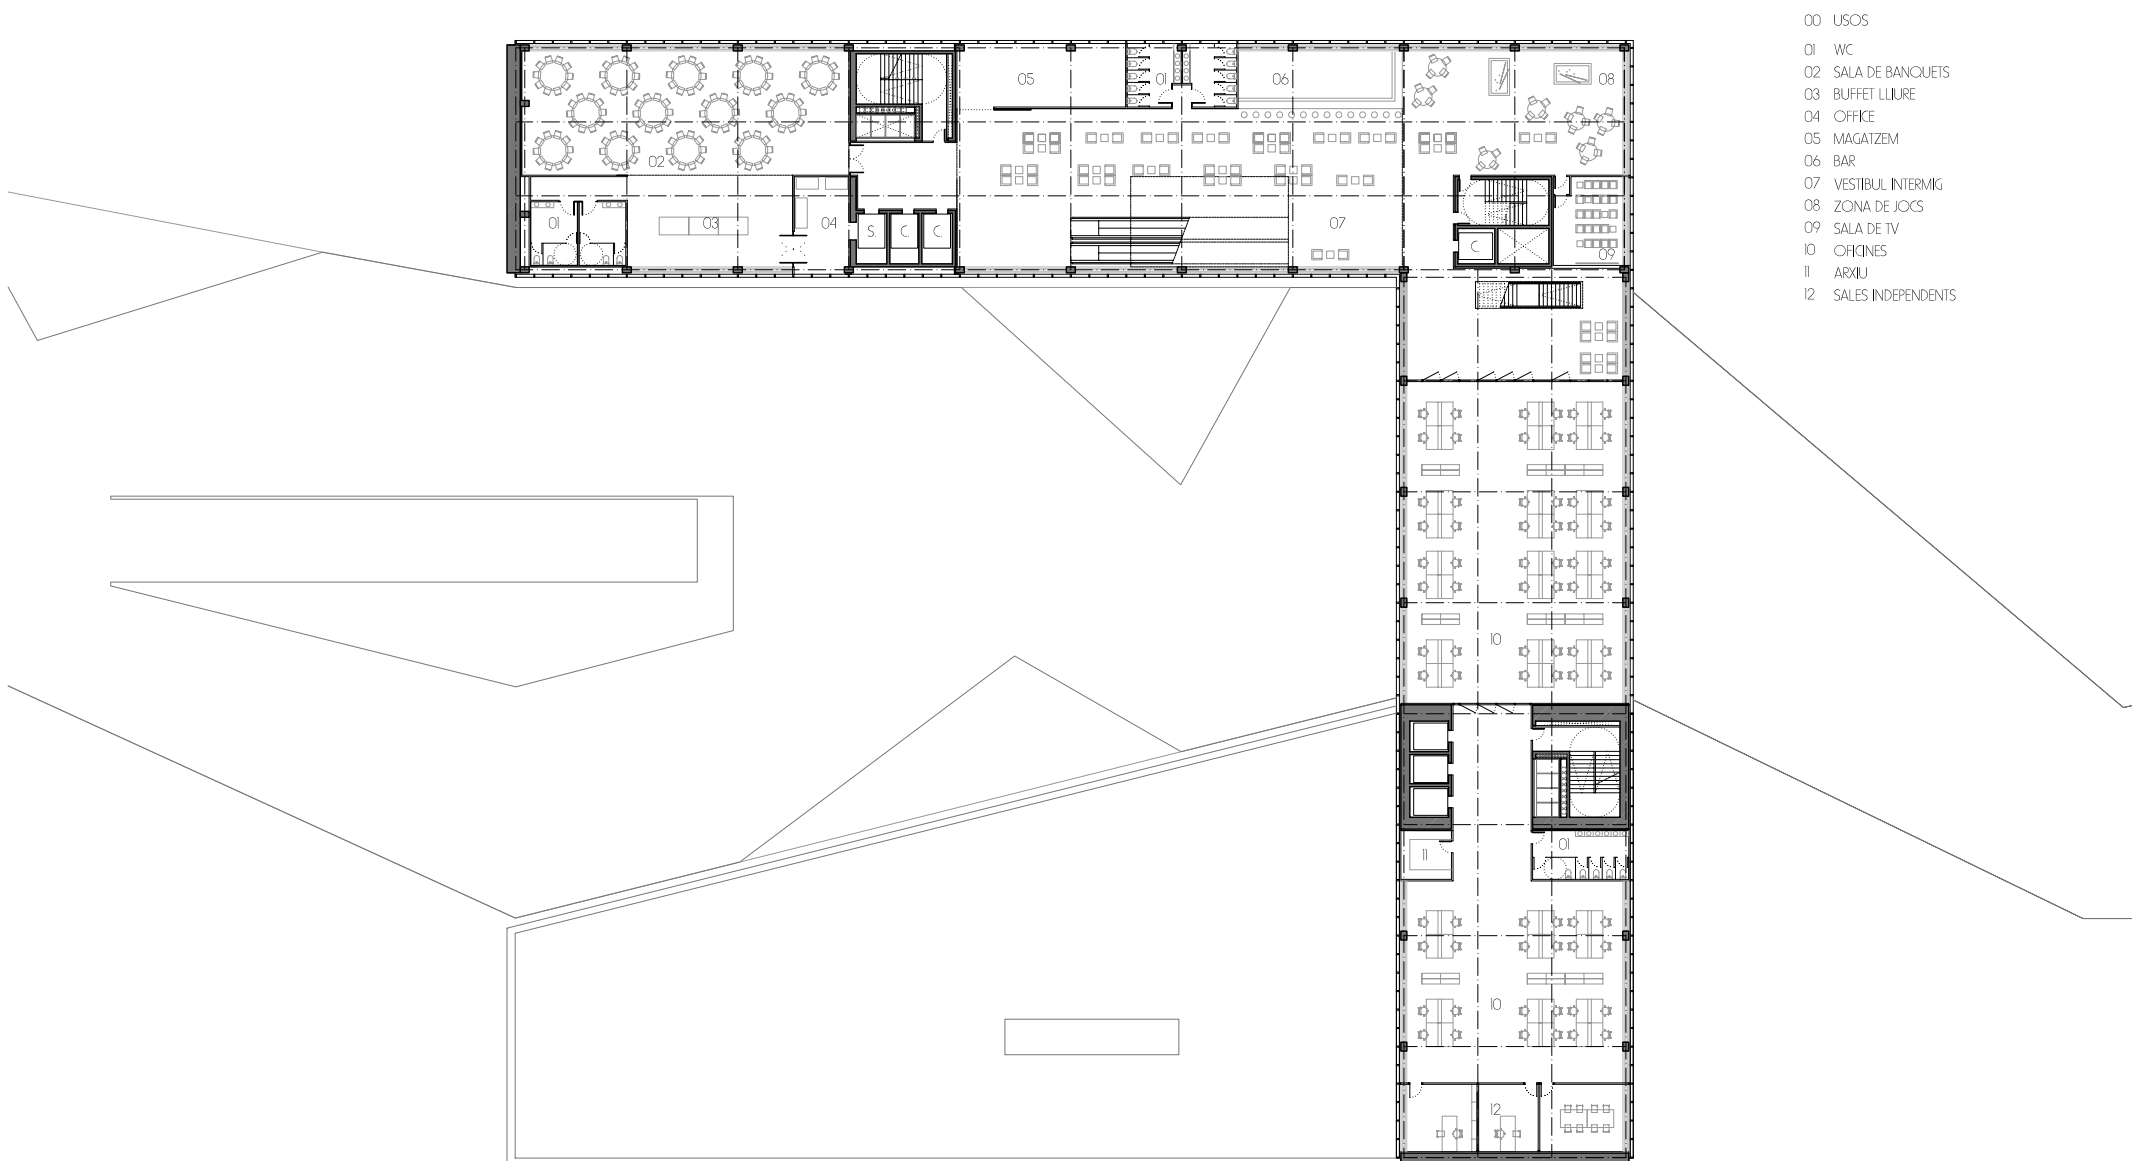


- 00 USOS
- 01 HABITACIONS
- 02 VESTIBUL INTERMIG
- 03 PASSADIS PROTEGIT D'EVACUACIO
- 04 SALA DE BANQUETS
- 05 RESTAURANT
- 06 PASSERA
- 07 HALL SALA DE CONFERENCES
- 08 HALL HOTEL
- 09 VESTIBUL ESTACIO
- 10 HALL OFICINES
- 11 APARCAMENT HOTEL
- 12 ESTACIO
- 13 APARCAMENT OFICINES

SECCIÓ ALÇAT SUD_OEST

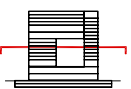

- 00 USOS
- 01 WC
- 02 SALA DE BANQUETS
- 03 BUFFET LLUIRE
- 04 OFFICE
- 05 MAGATZEM
- 06 BAR
- 07 VESTIBUL INTERMIG
- 08 ZONA DE JOCS
- 09 SALA DE TV
- 10 OFICINES
- 11 ARJLI
- 12 SALES INDEPENDENTS

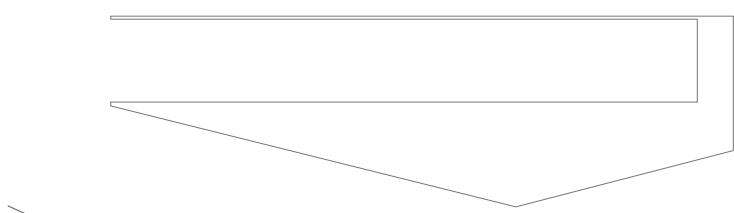

PLANTA 12