



- 00 USOS
- 01 SALA POLIVALENT
- 02 CONNECTOR VERTICAL
- 03 PASSERA
- 04 NIVELL PARC
- 05 ESTACIO

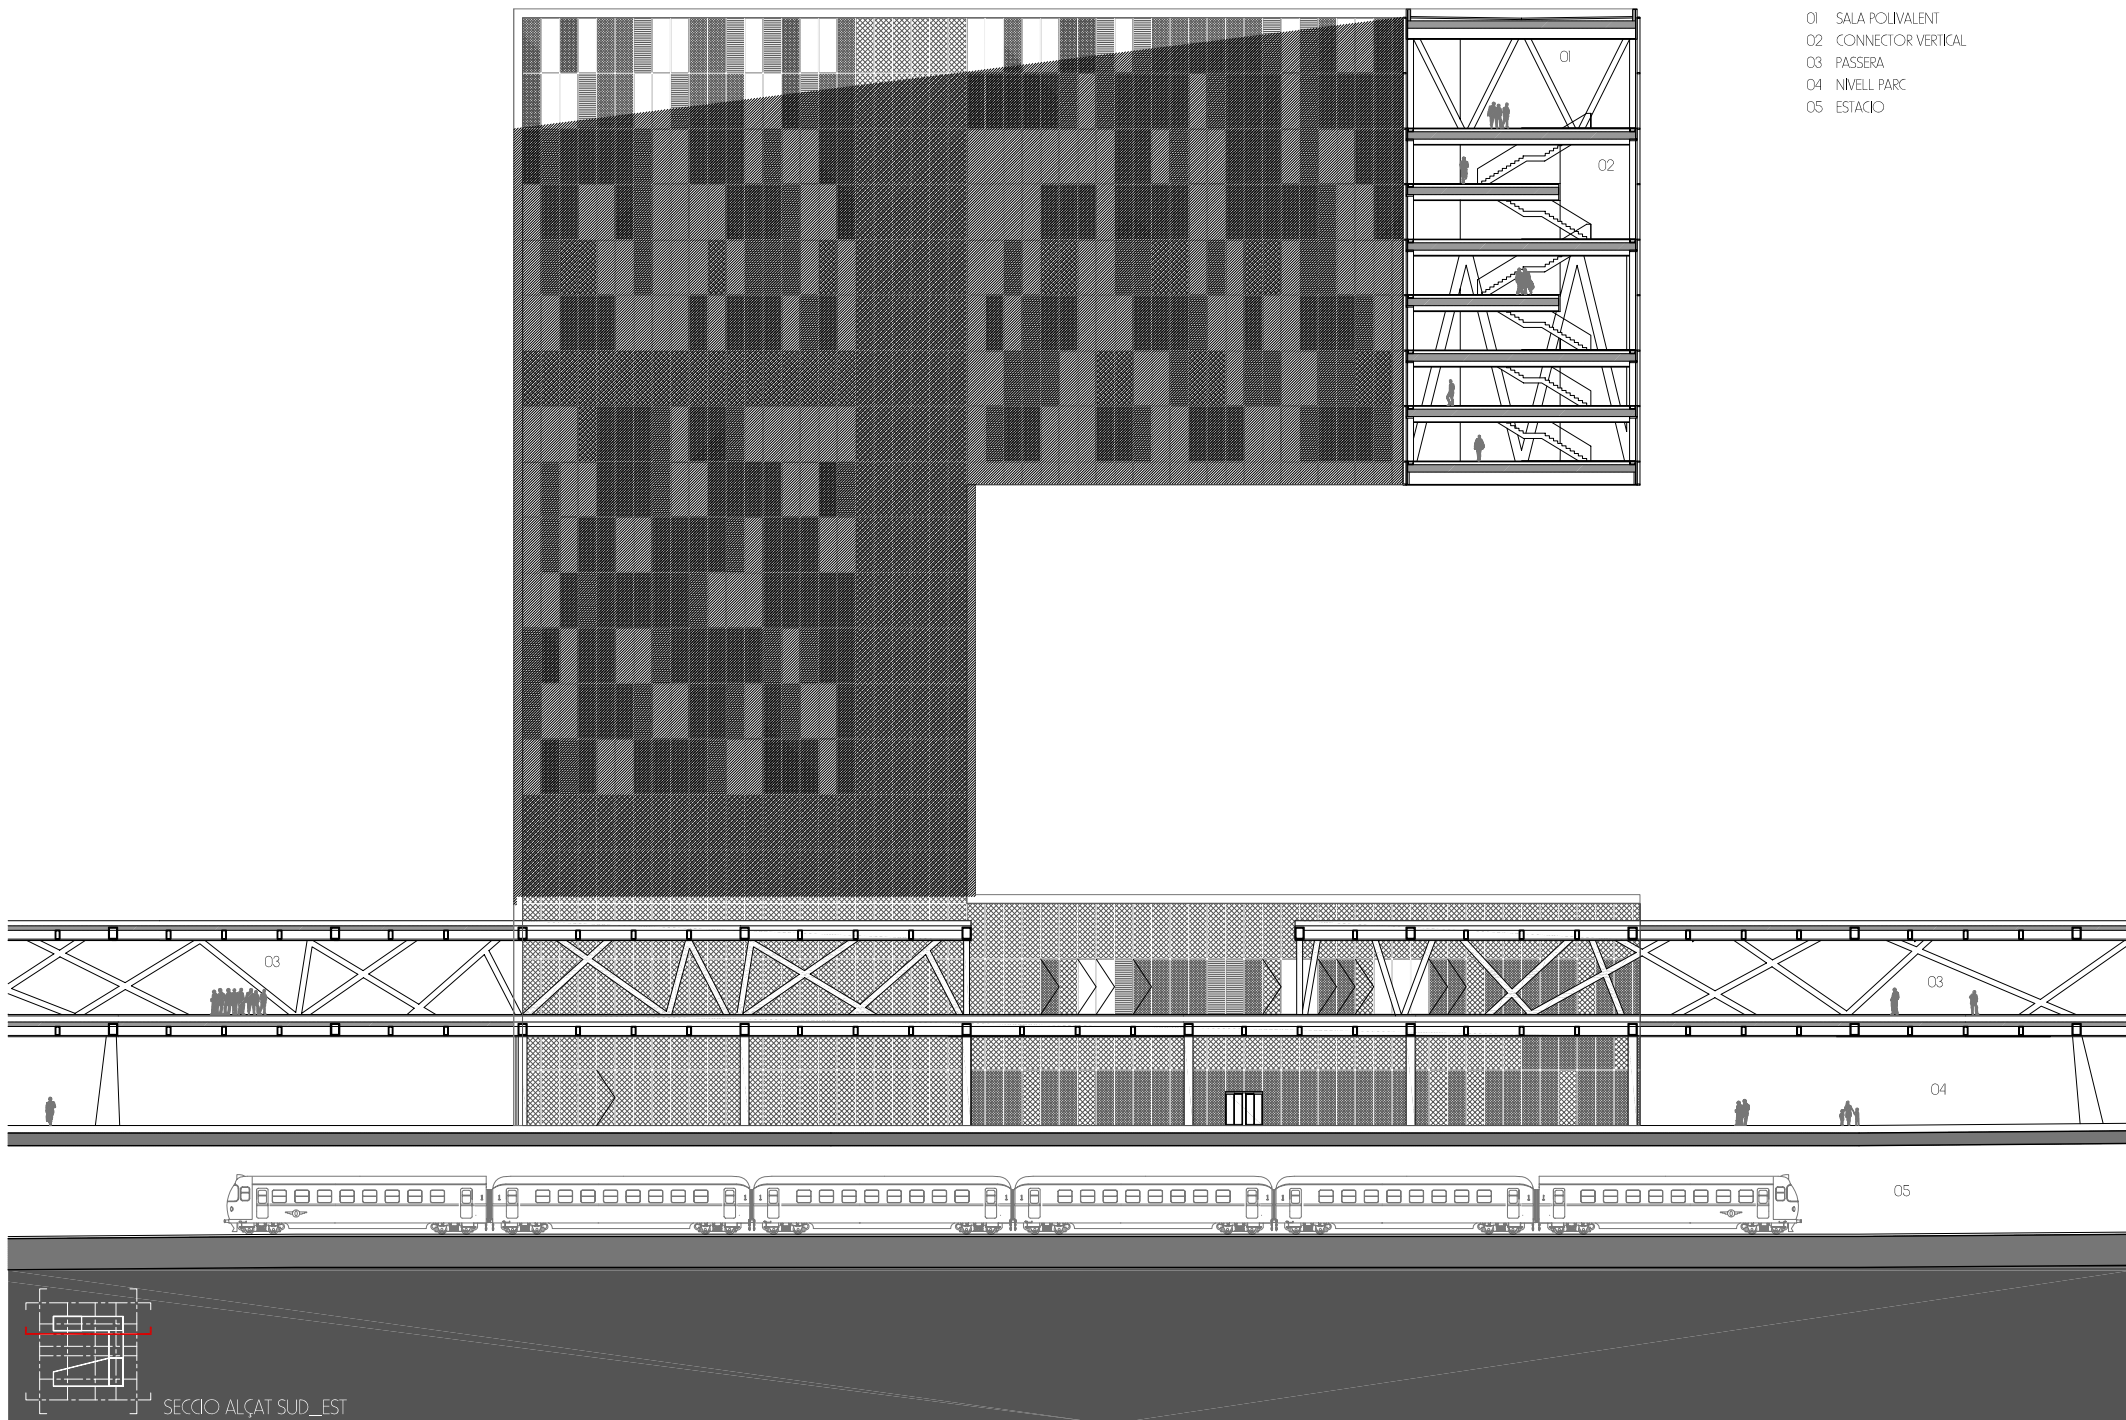

- 00 USOS
- 01 HABITACIONS
- 02 CONNECTOR VERTICAL
- 03 OFICINES
- 04 ARMIJ
- 05 WC
- 06 SALES INDEPENDENTS

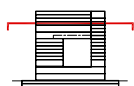

PLANTA I6