
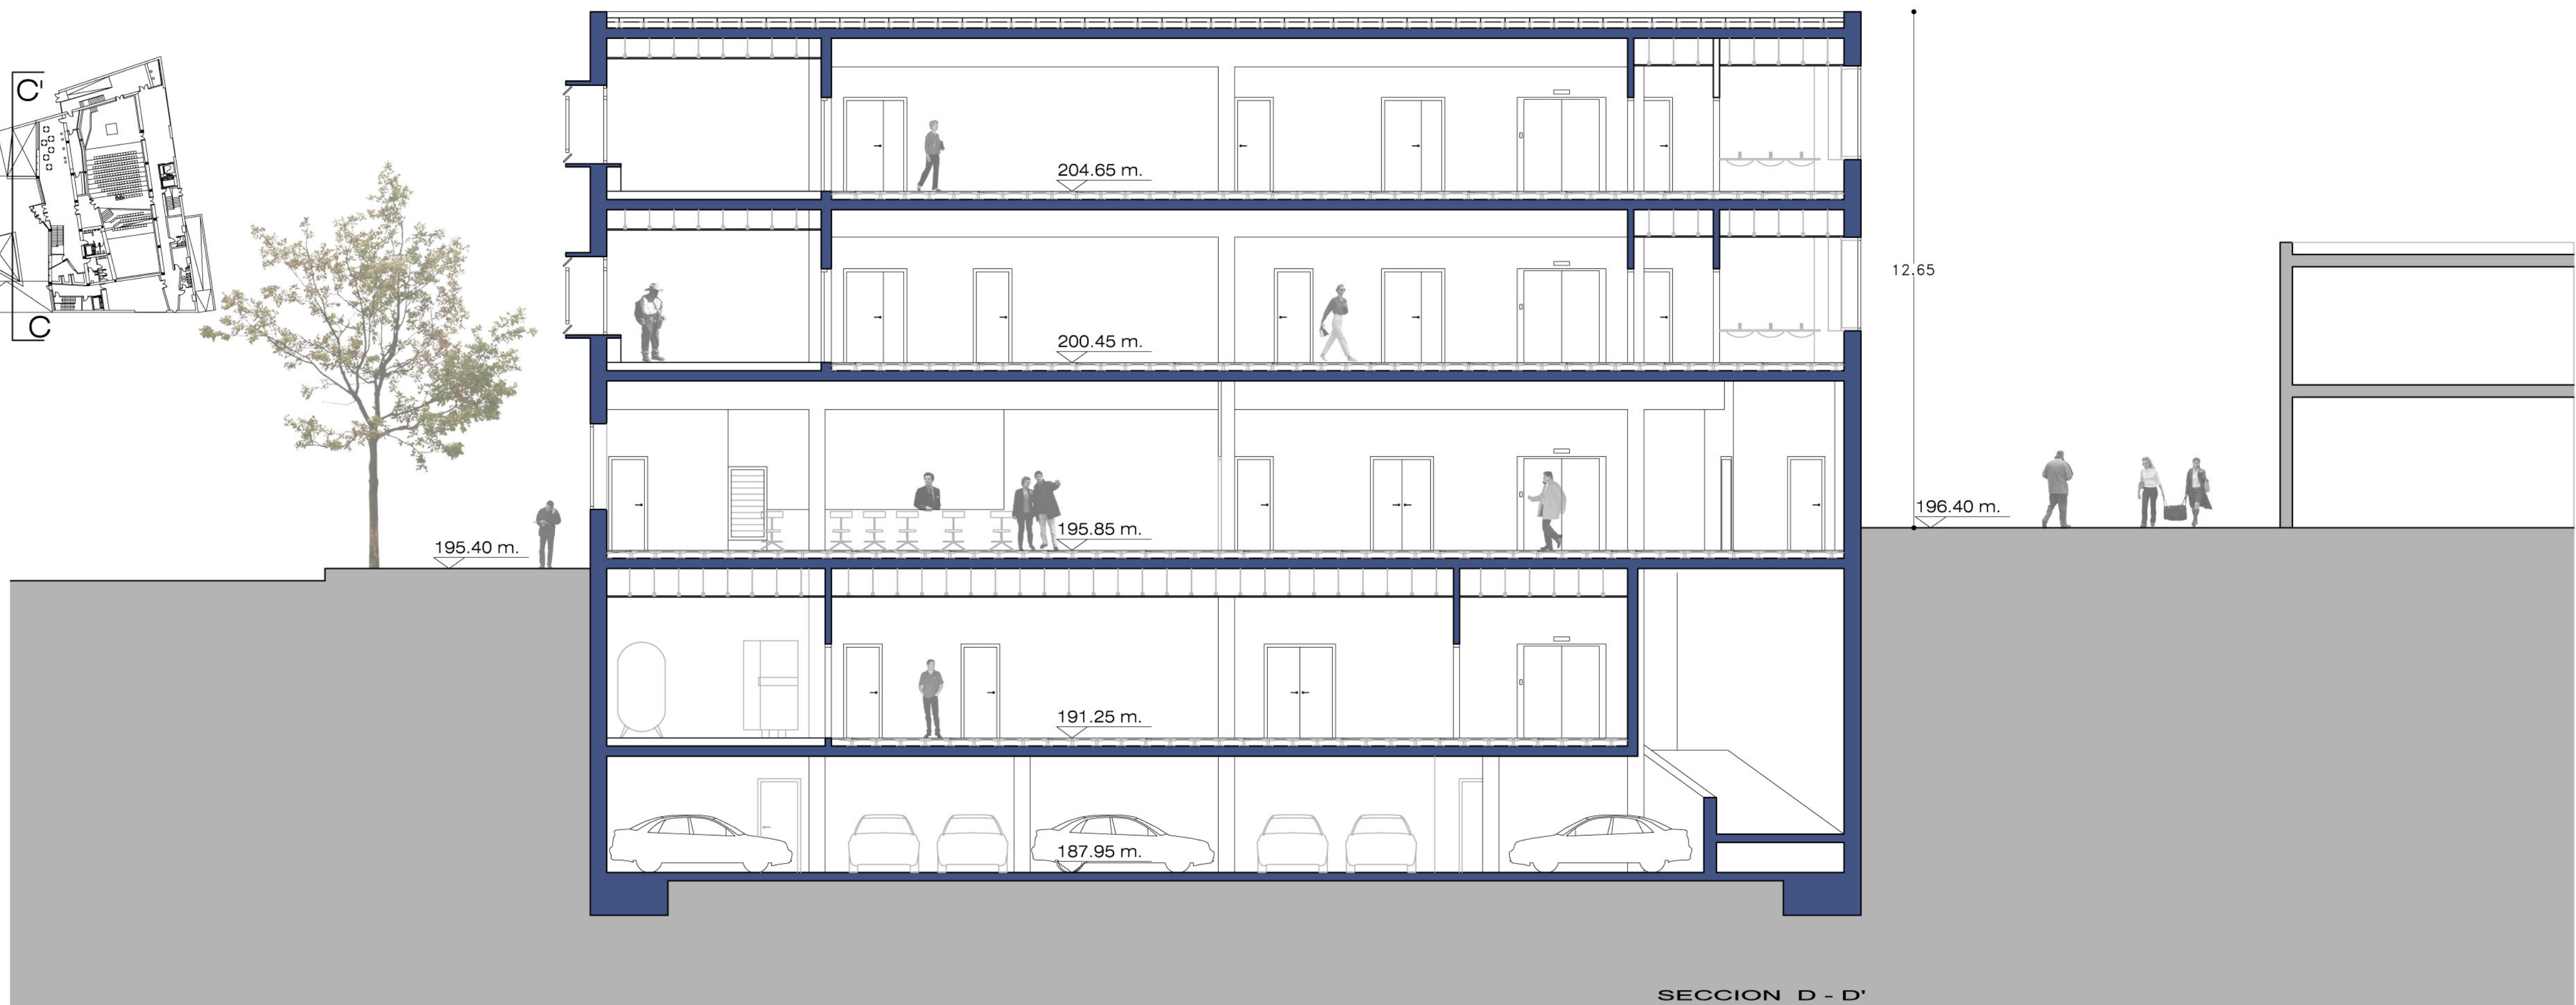


SECCION C - C'

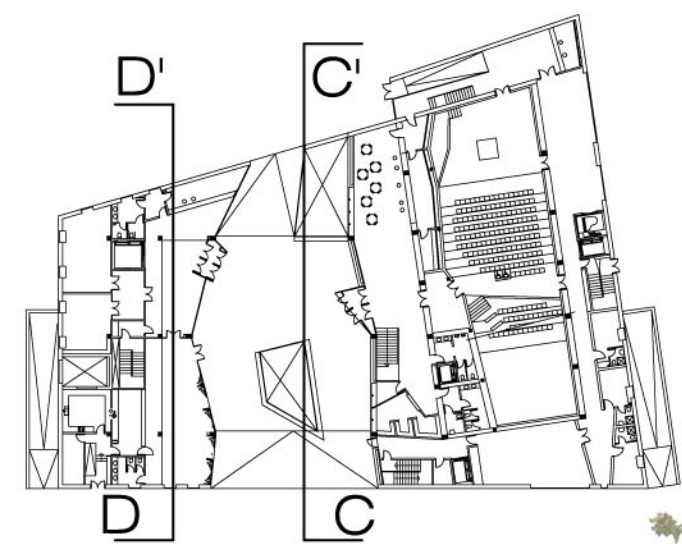

SECCION D - D'