

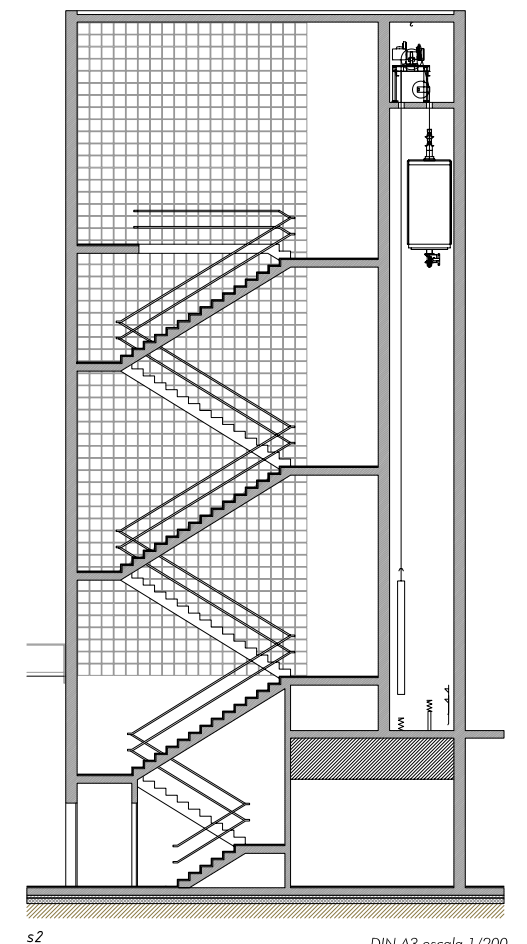
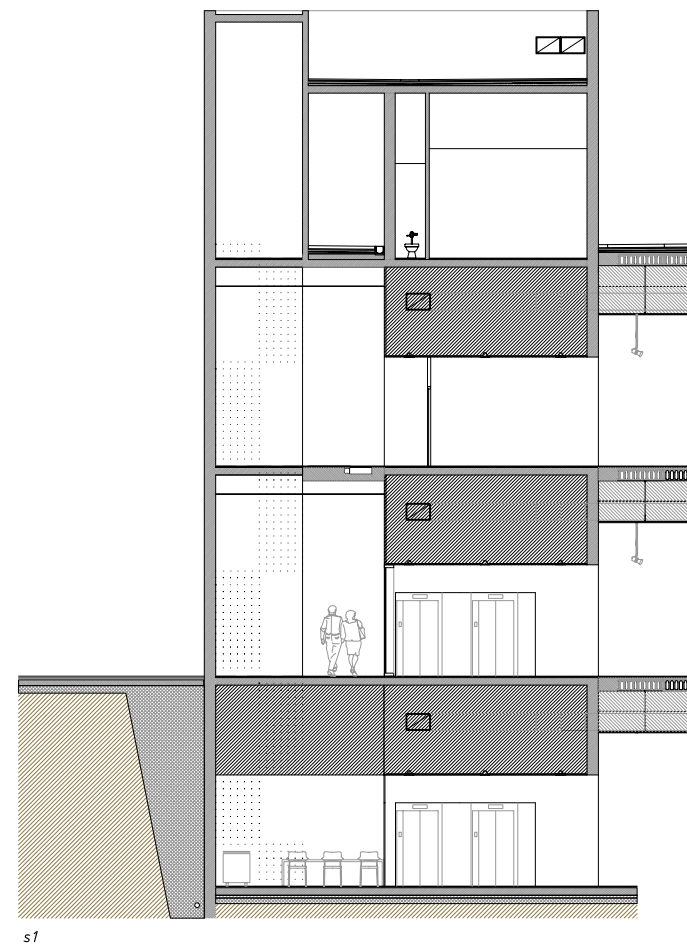


COMPONENTS  
 paviment de gres 50x50  
 enrajolat silestone haiku 100x40  
 taulell corian hot  
 rentamans pla de lagares  
 grilleria ake de lagares  
 urinaris i inodor fluxor roca  
 lluminàries erco

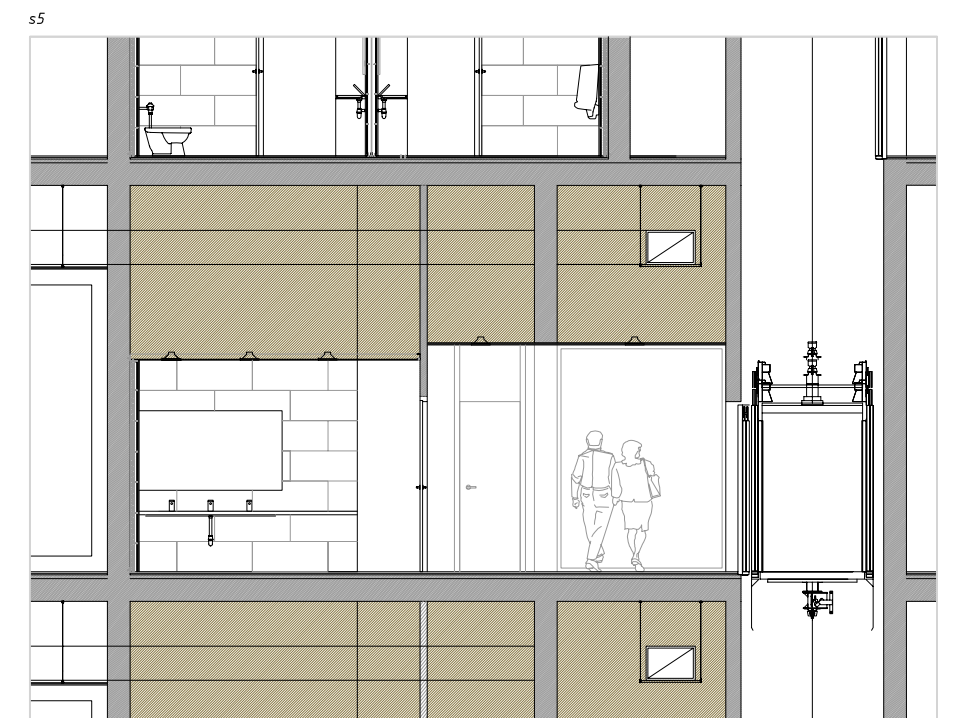

DIN A3 escala 1/200  
 DIN A1 escala 1/100

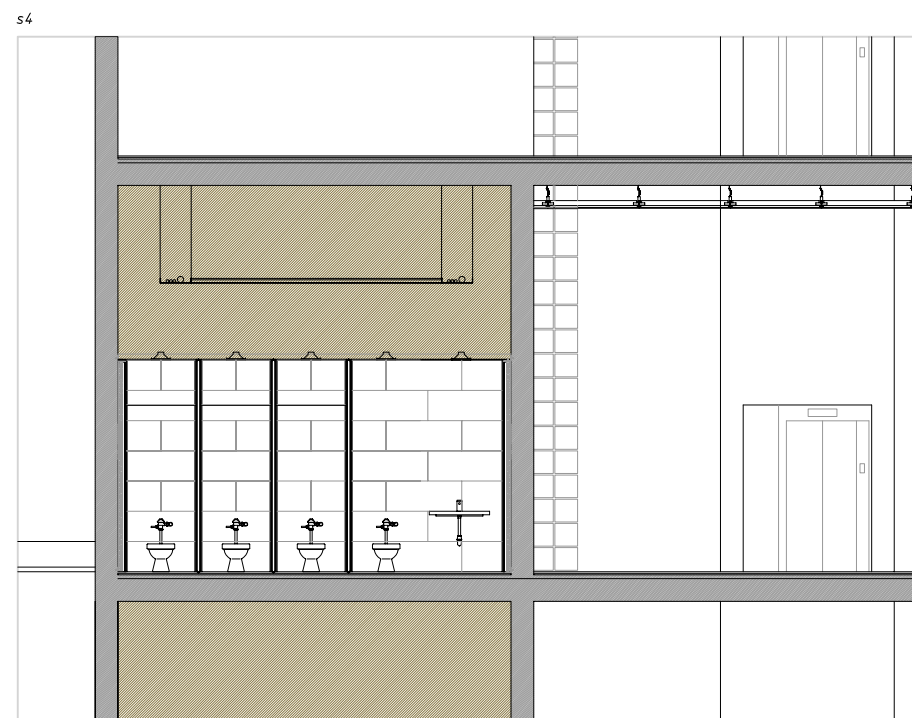

DIN A3 escala 1/100  
 DIN A1 escala 1/50

