




planta nivell 113.0

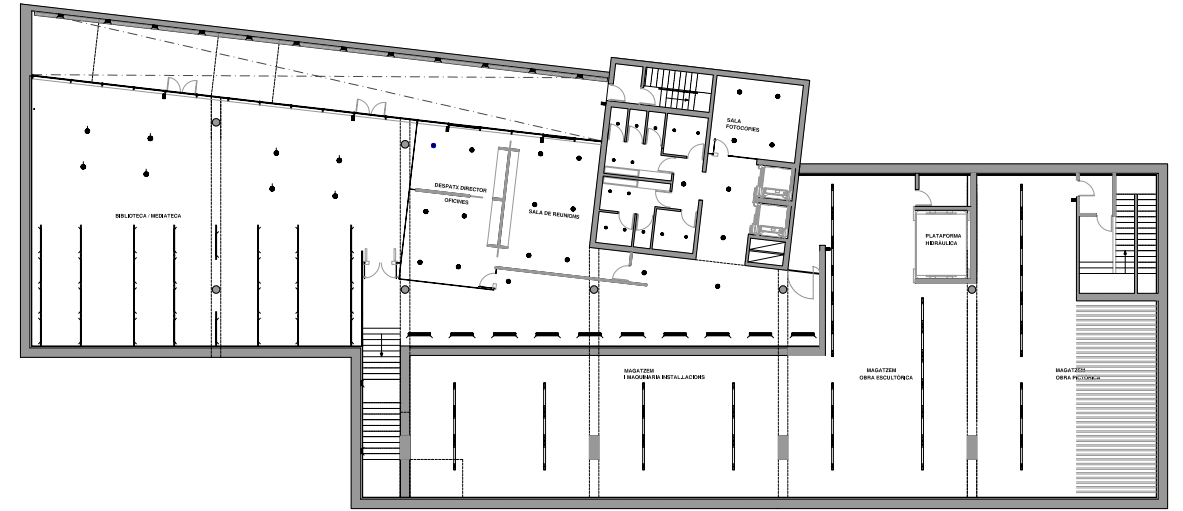

planta nivell 93.0







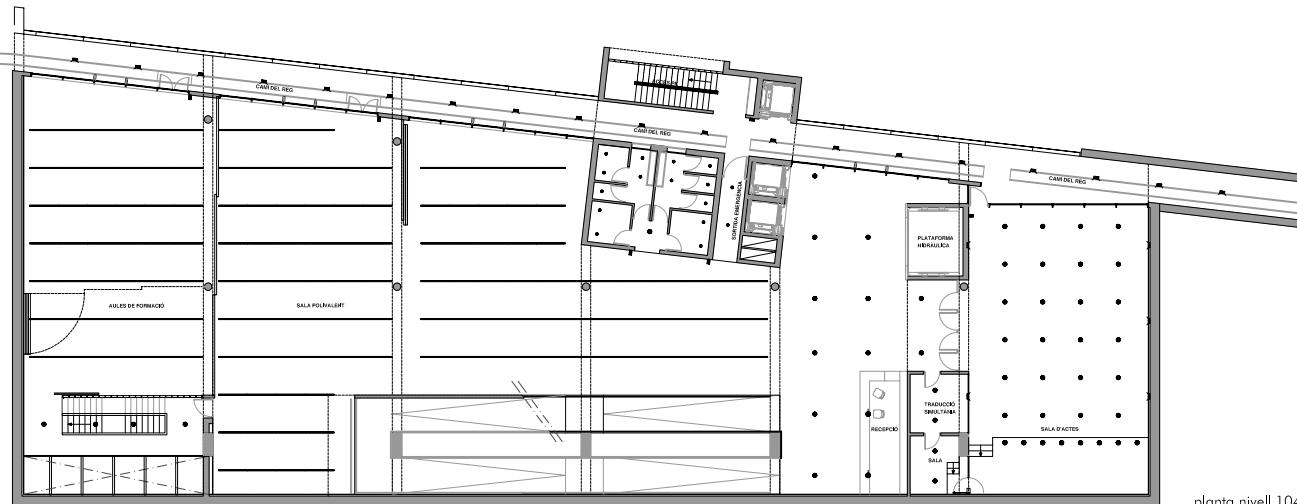


planta nivell 104.0

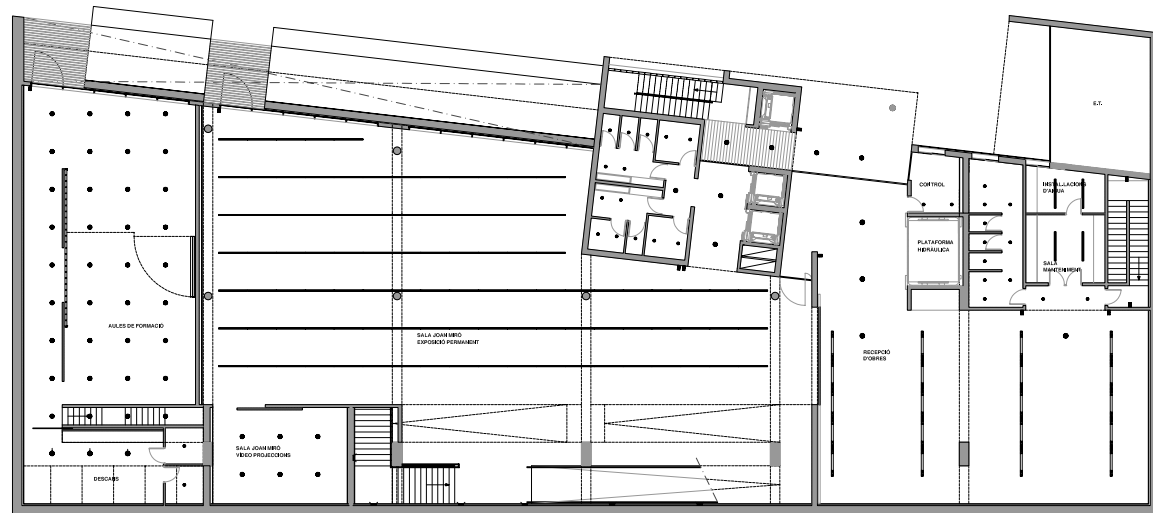

planta nivell 98.5

●	ERCO 83271	Compact 100 Downlight	2 x TC DEL -26W.	UNITATS:	15
—	ERCO 78353	Rail electrificat d'encastar.	Color blanc	UNITATS:	268
—	ERCO 44554	Banyador de Terra	1 x TC - 9W.	UNITATS:	20
●	ERCO 89908	Lightcast banyador de paret	2 x TC DEL - 32W.	UNITATS:	5
—	ERCO 33306	Visor banyador de terra	1 x HIT TC CE - 20W.	UNITATS:	45
●	ERCO 23012	Skim Downlight	QT12-ax 100w 12V.	UNITATS:	11
—	ERCO 65041	TFL Wallwasher	1 x T 16 - 54W.	UNITATS:	10
●	ERCO 22216	Downlight lightcast	2 x TC DEL - 26W.	UNITATS:	121
●	ERCO 87621	Parabelle Downlight pendular	HIT-CE 70W	UNITATS:	26
—	ERCO 12406	Monopoli banyador de paret	2 x T 16 - 54W.	UNITATS:	14
—	ERCO 12404	Monopoli banyador de paret	1 x T 16 - 54W.	UNITATS:	2
■	ERCO 67134	Luminaria senyalització	1 x TC-SEL 9W.	UNITATS:	22

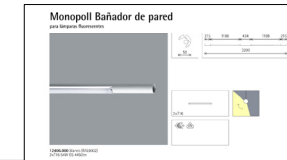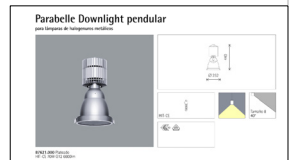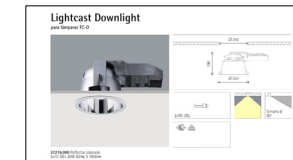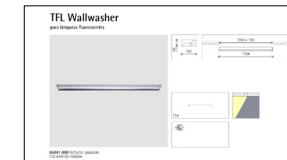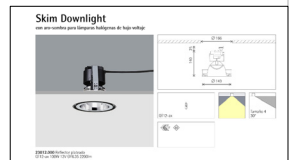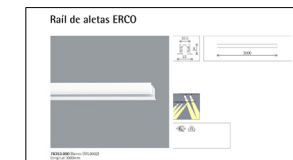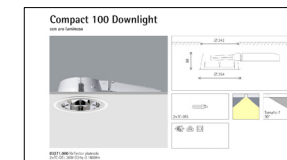

DIN A3 escala 1/400
DIN A1 escala 1/200

