
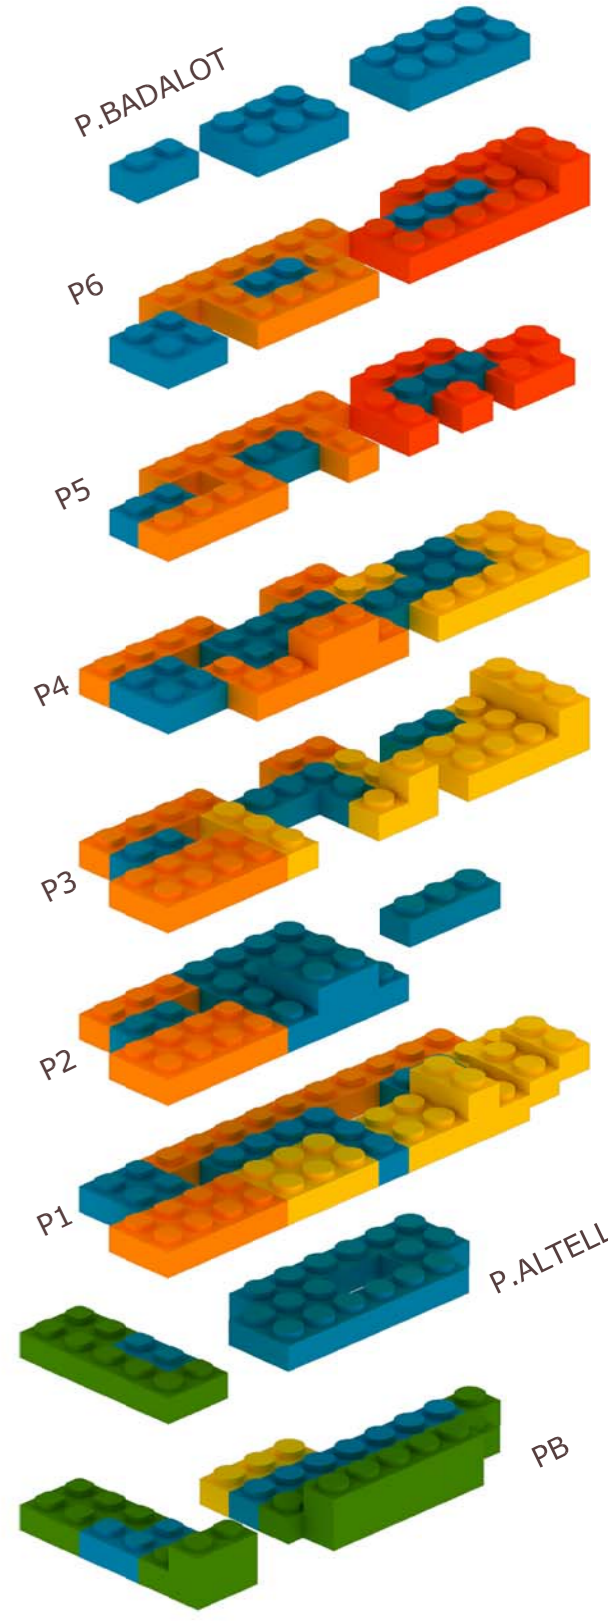
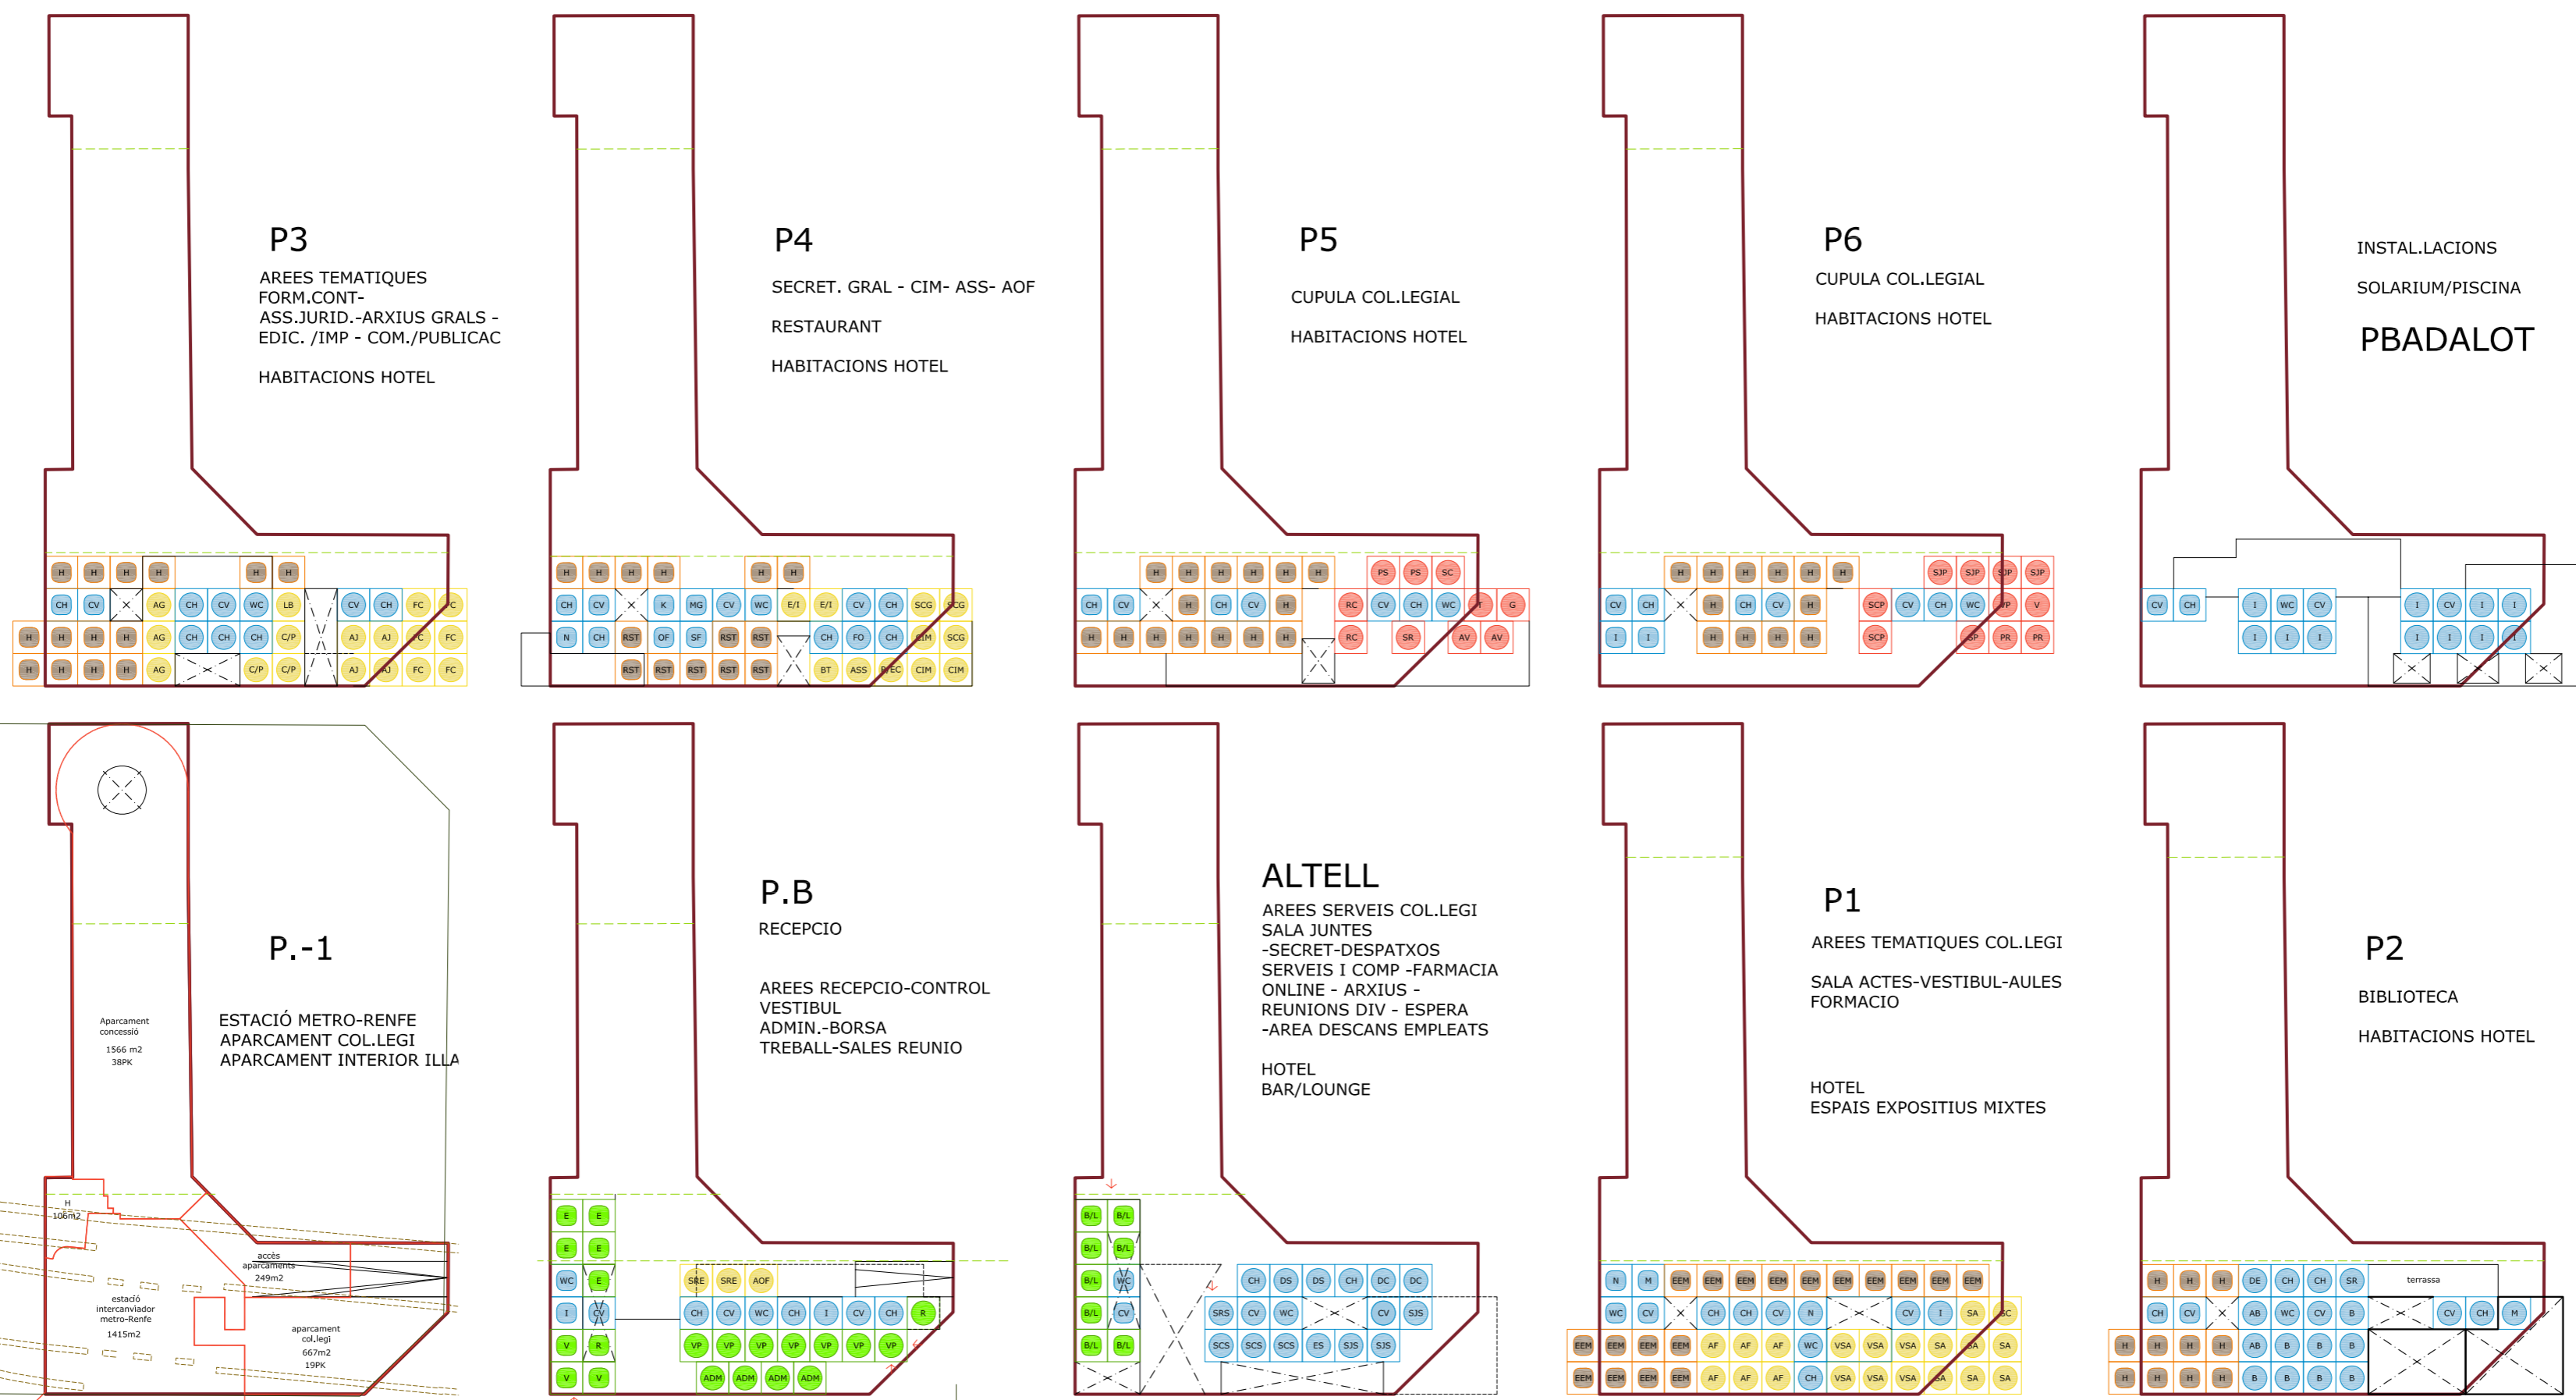



# COL.LEGI OFICIAL DE FARMACEUTICS

4336 m<sup>2</sup>

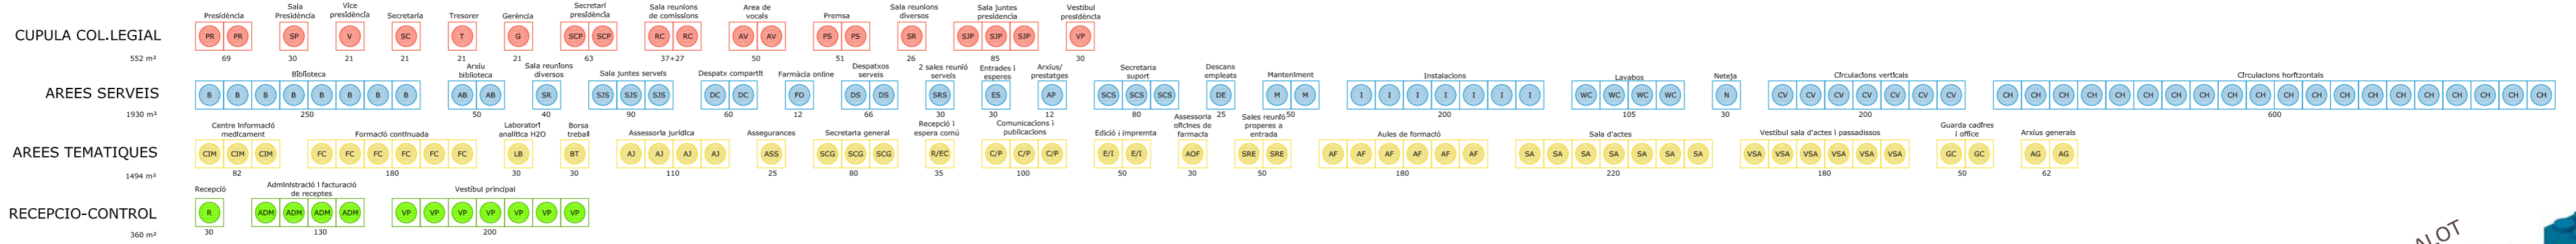

# RESIDENCIAL HOTELER

4890 m<sup>2</sup>

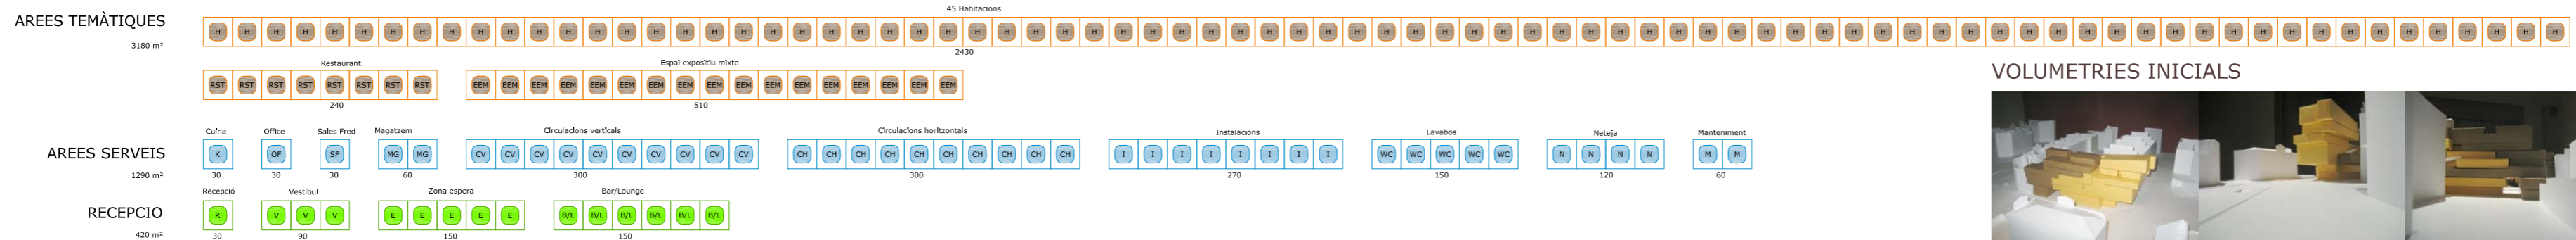

## VOLUMETRIES INICIALS

