

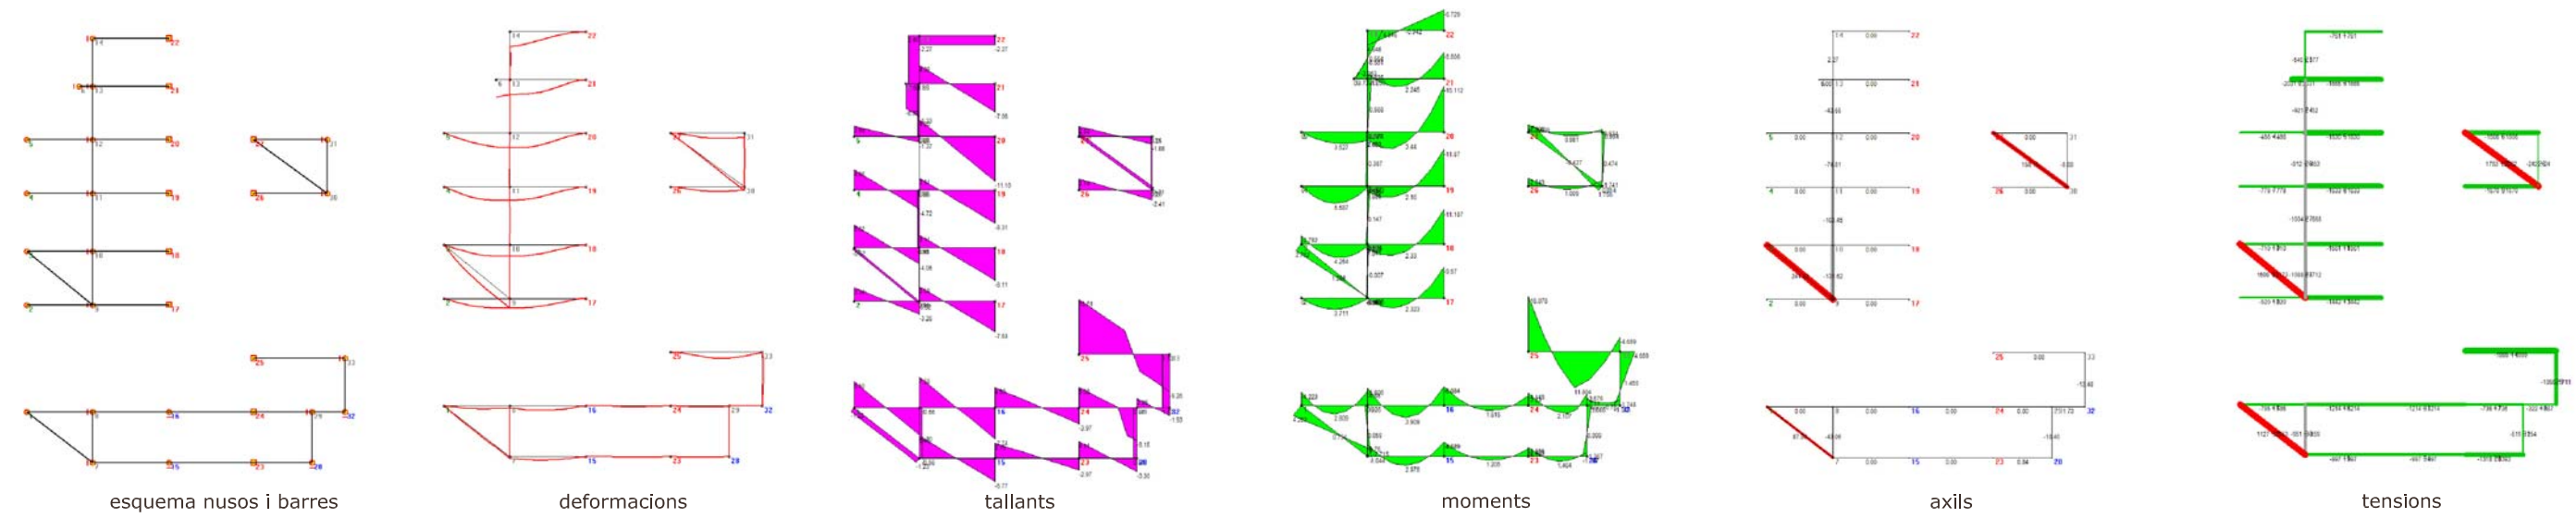
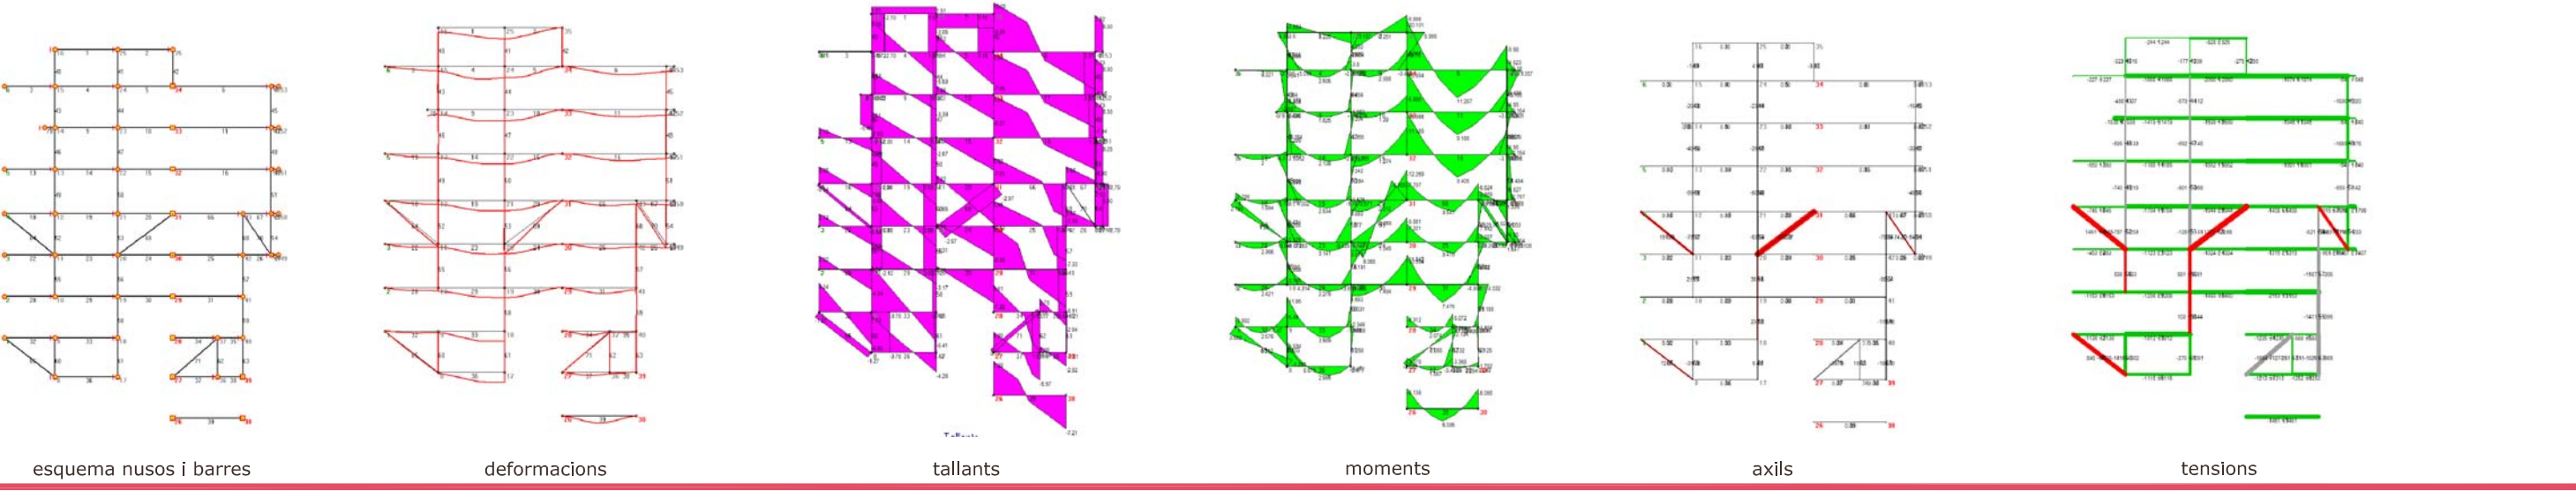
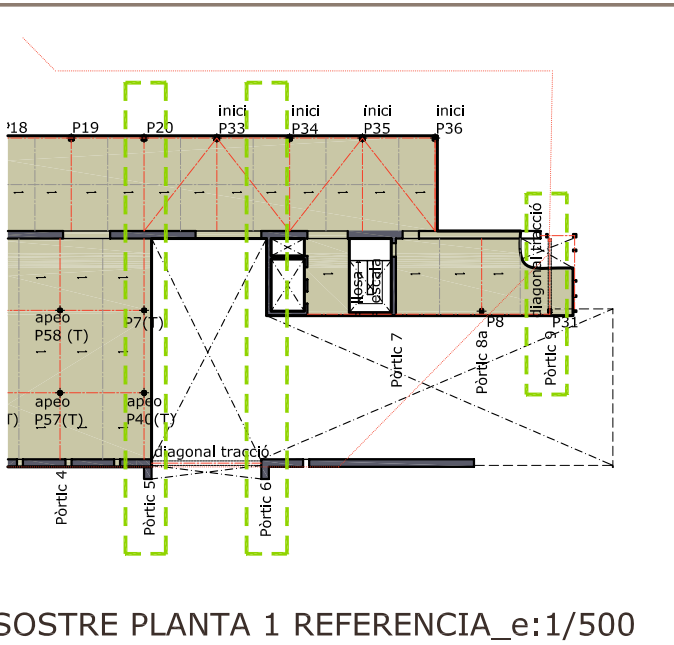
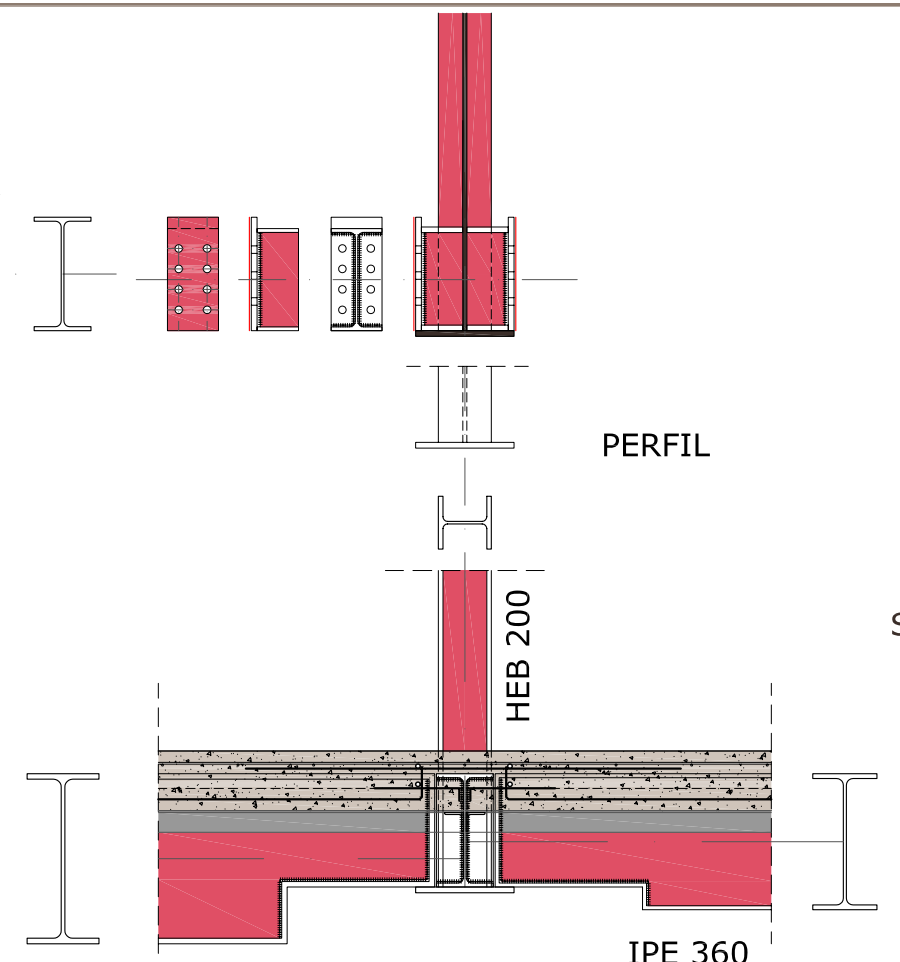
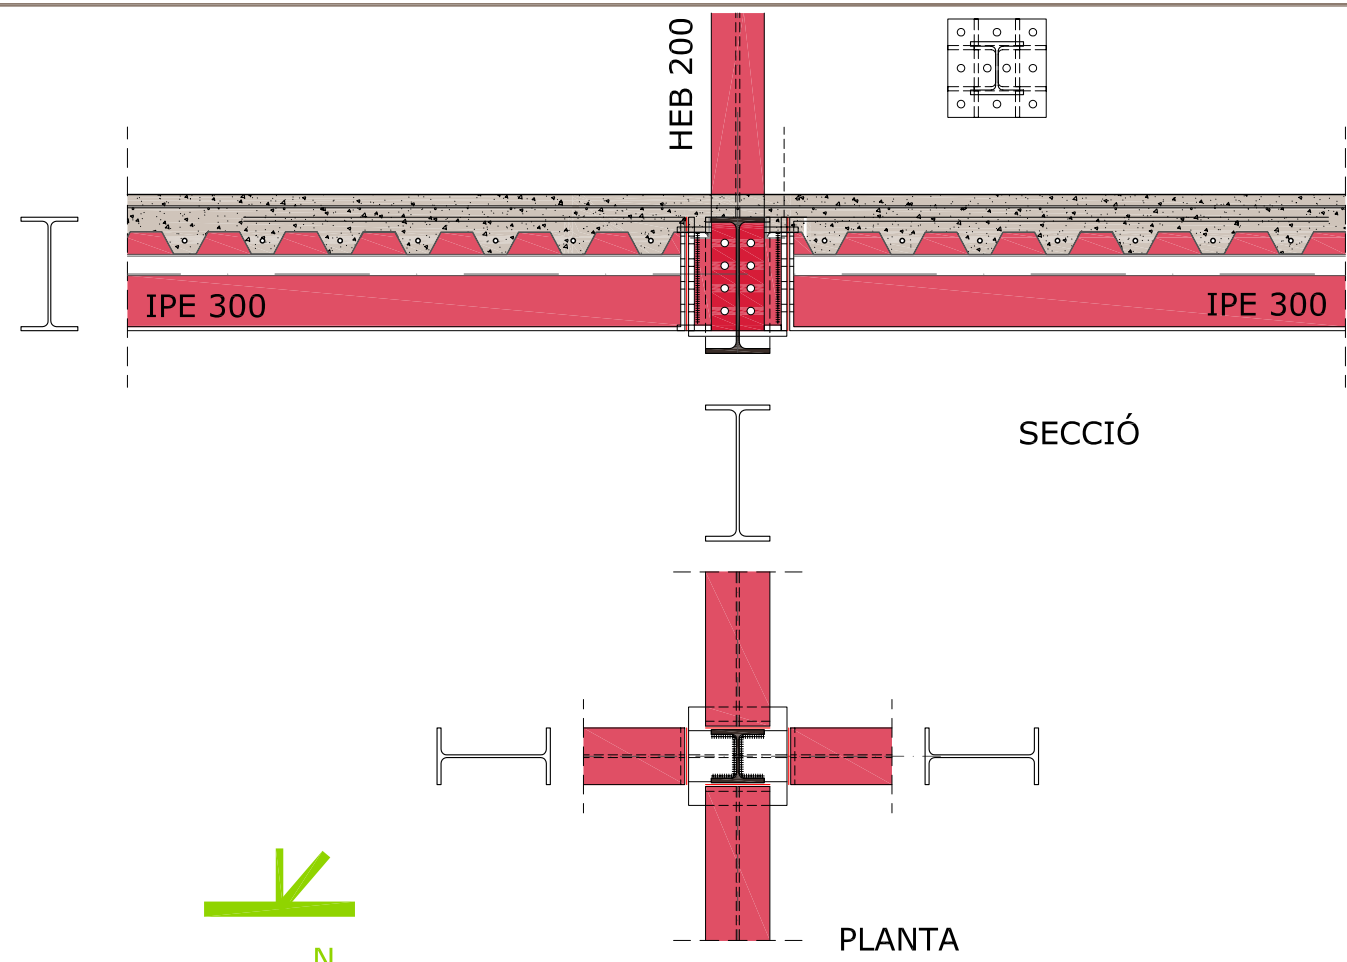


PORTIC 5

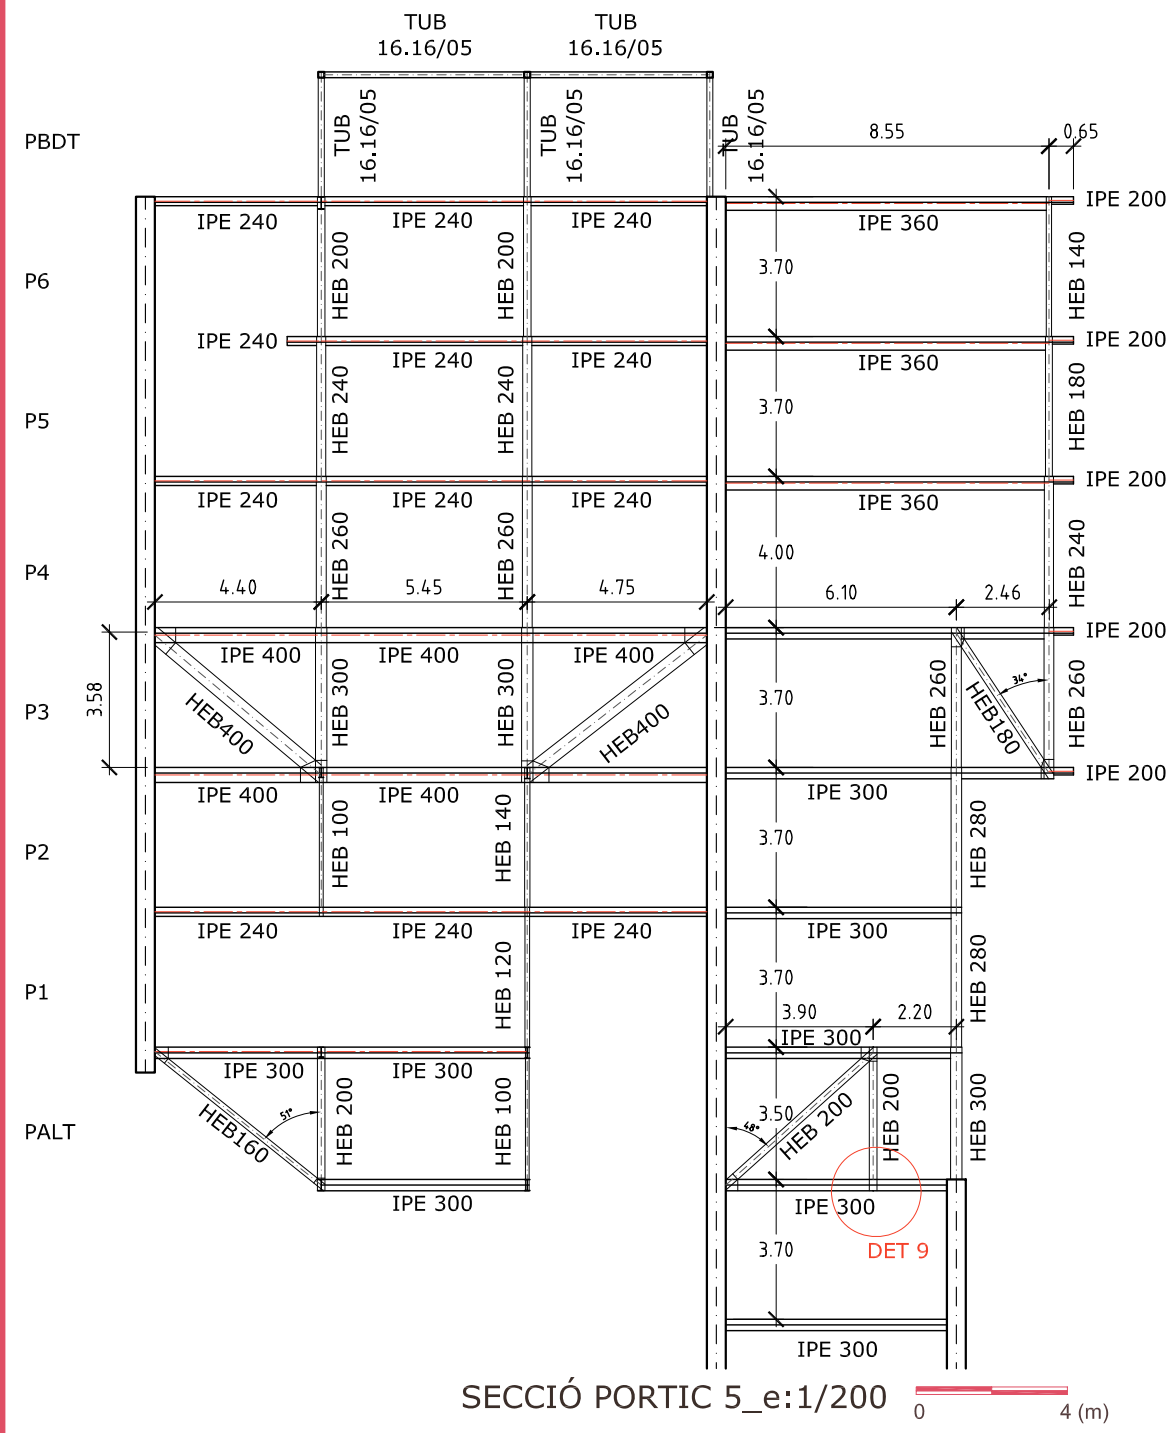

PORTIC 9

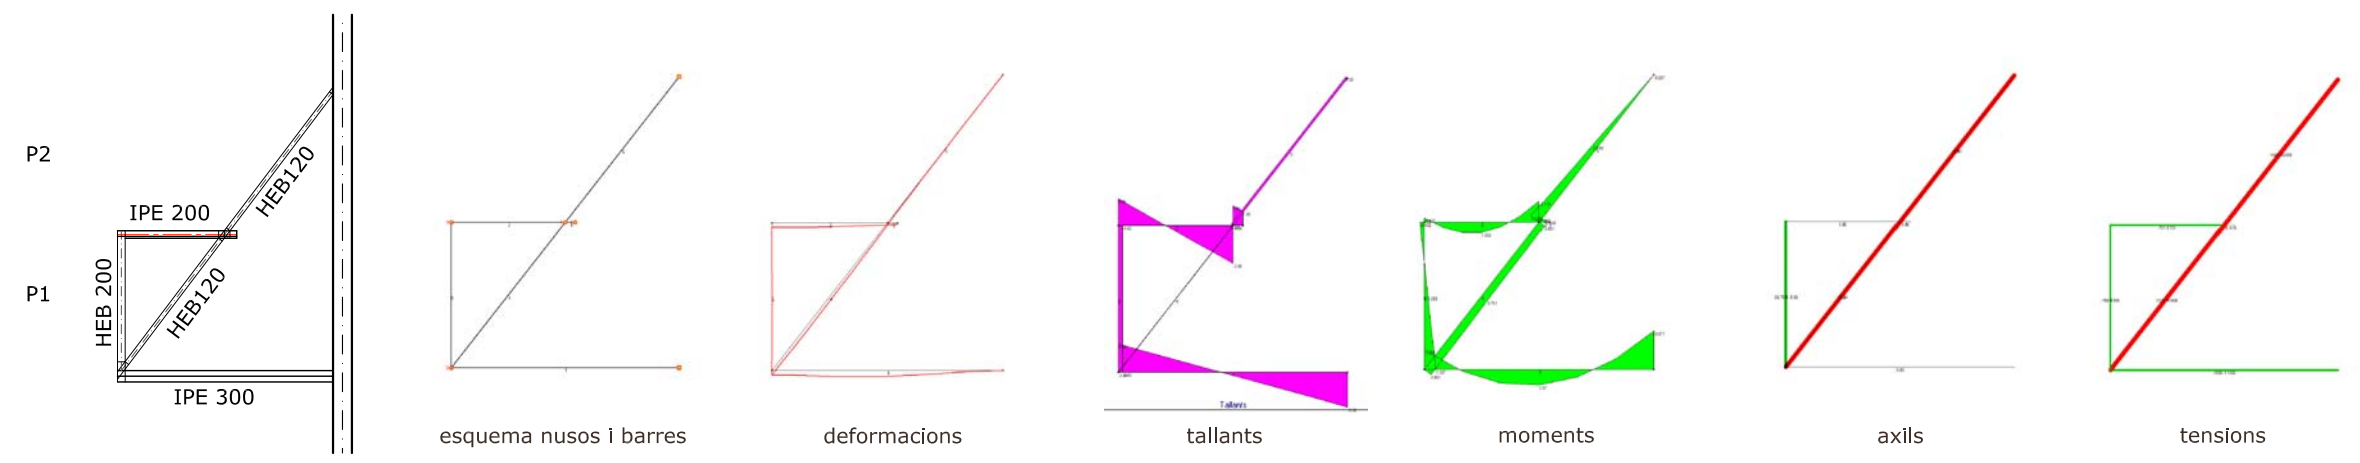

PORTIC 6

