
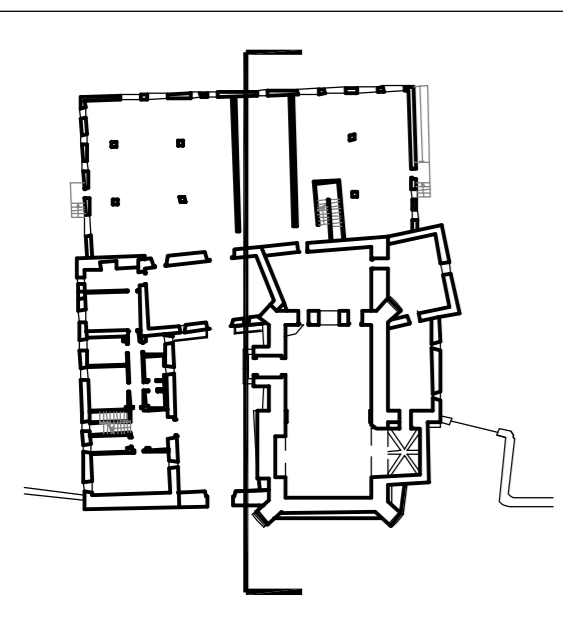
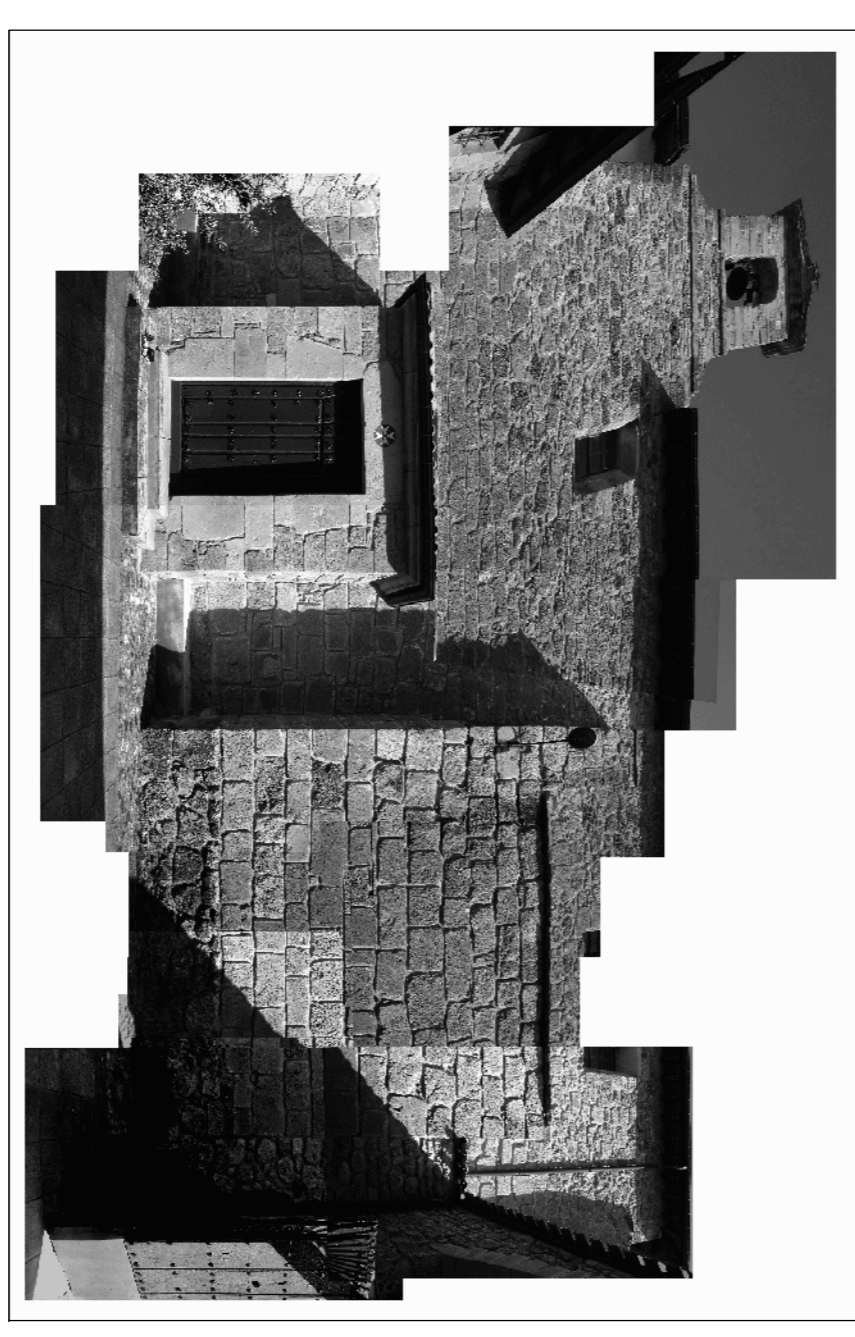


Sección 2

E: 1/100

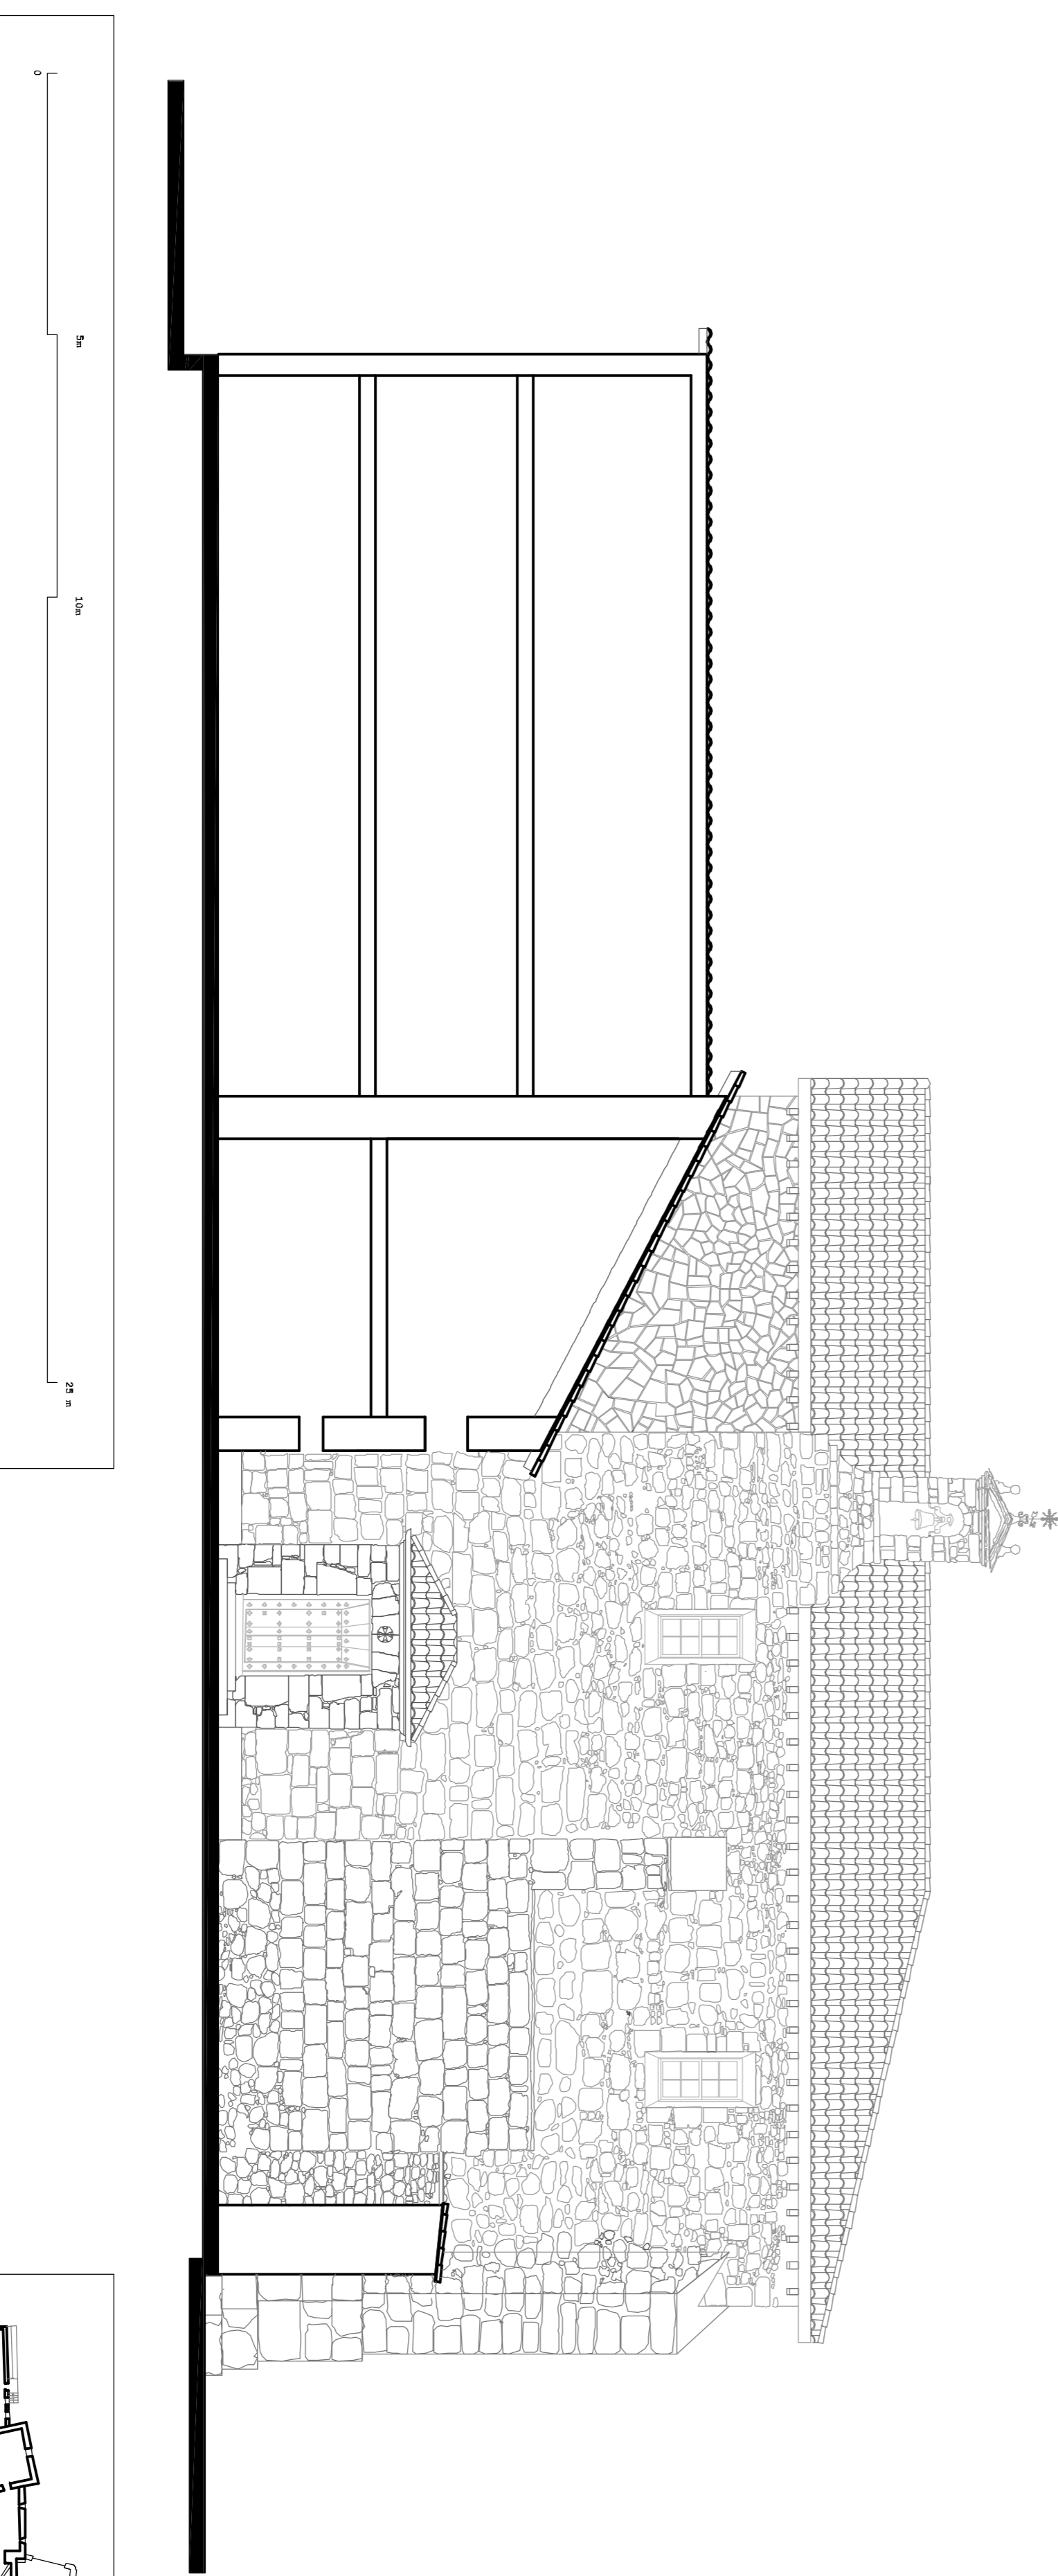

Sección 3

E: 1/100